




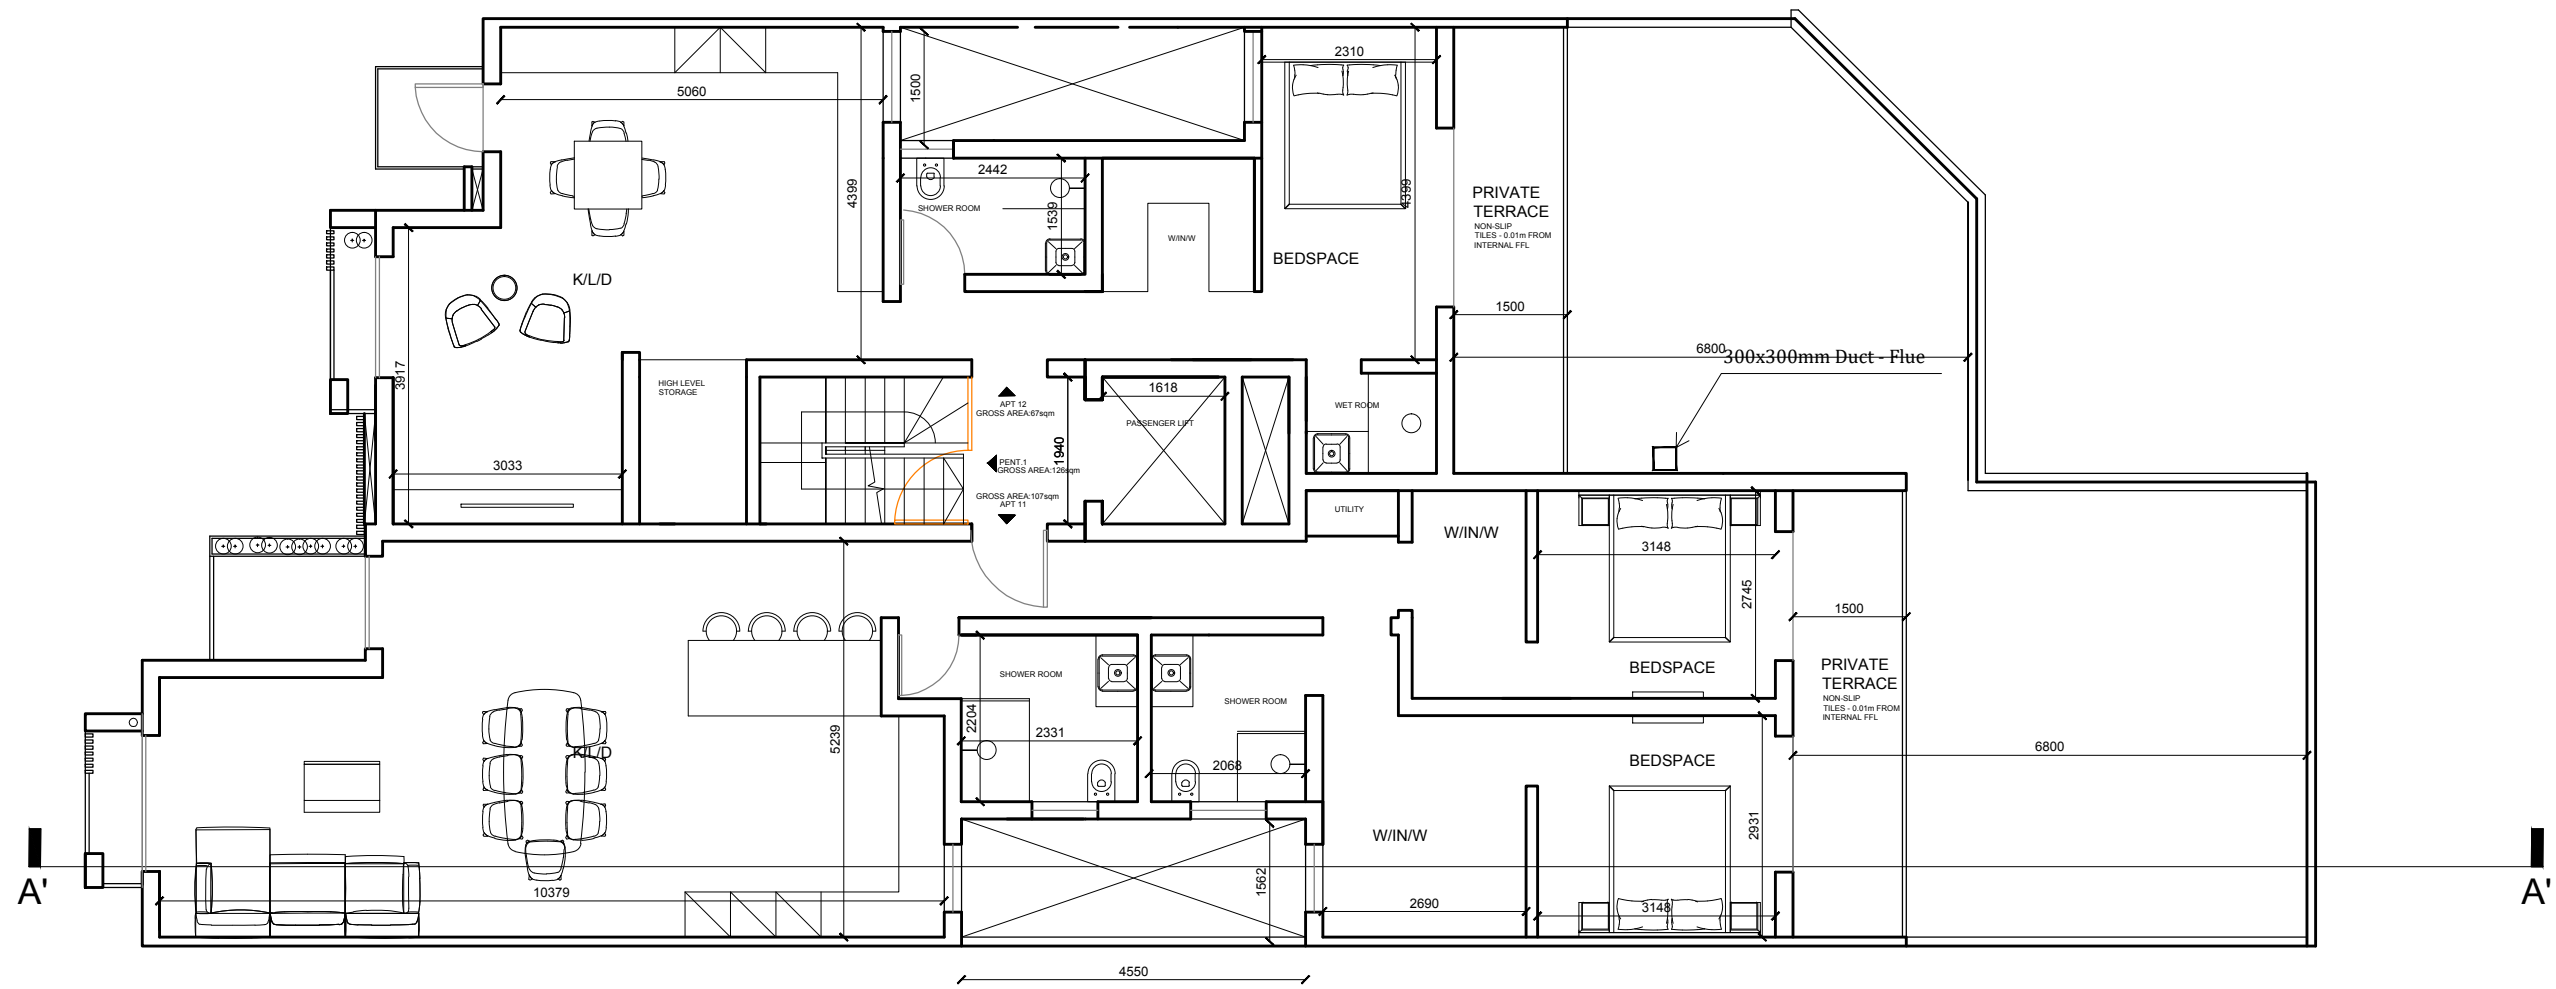


APPROVED SIXTH FLOOR PLAN

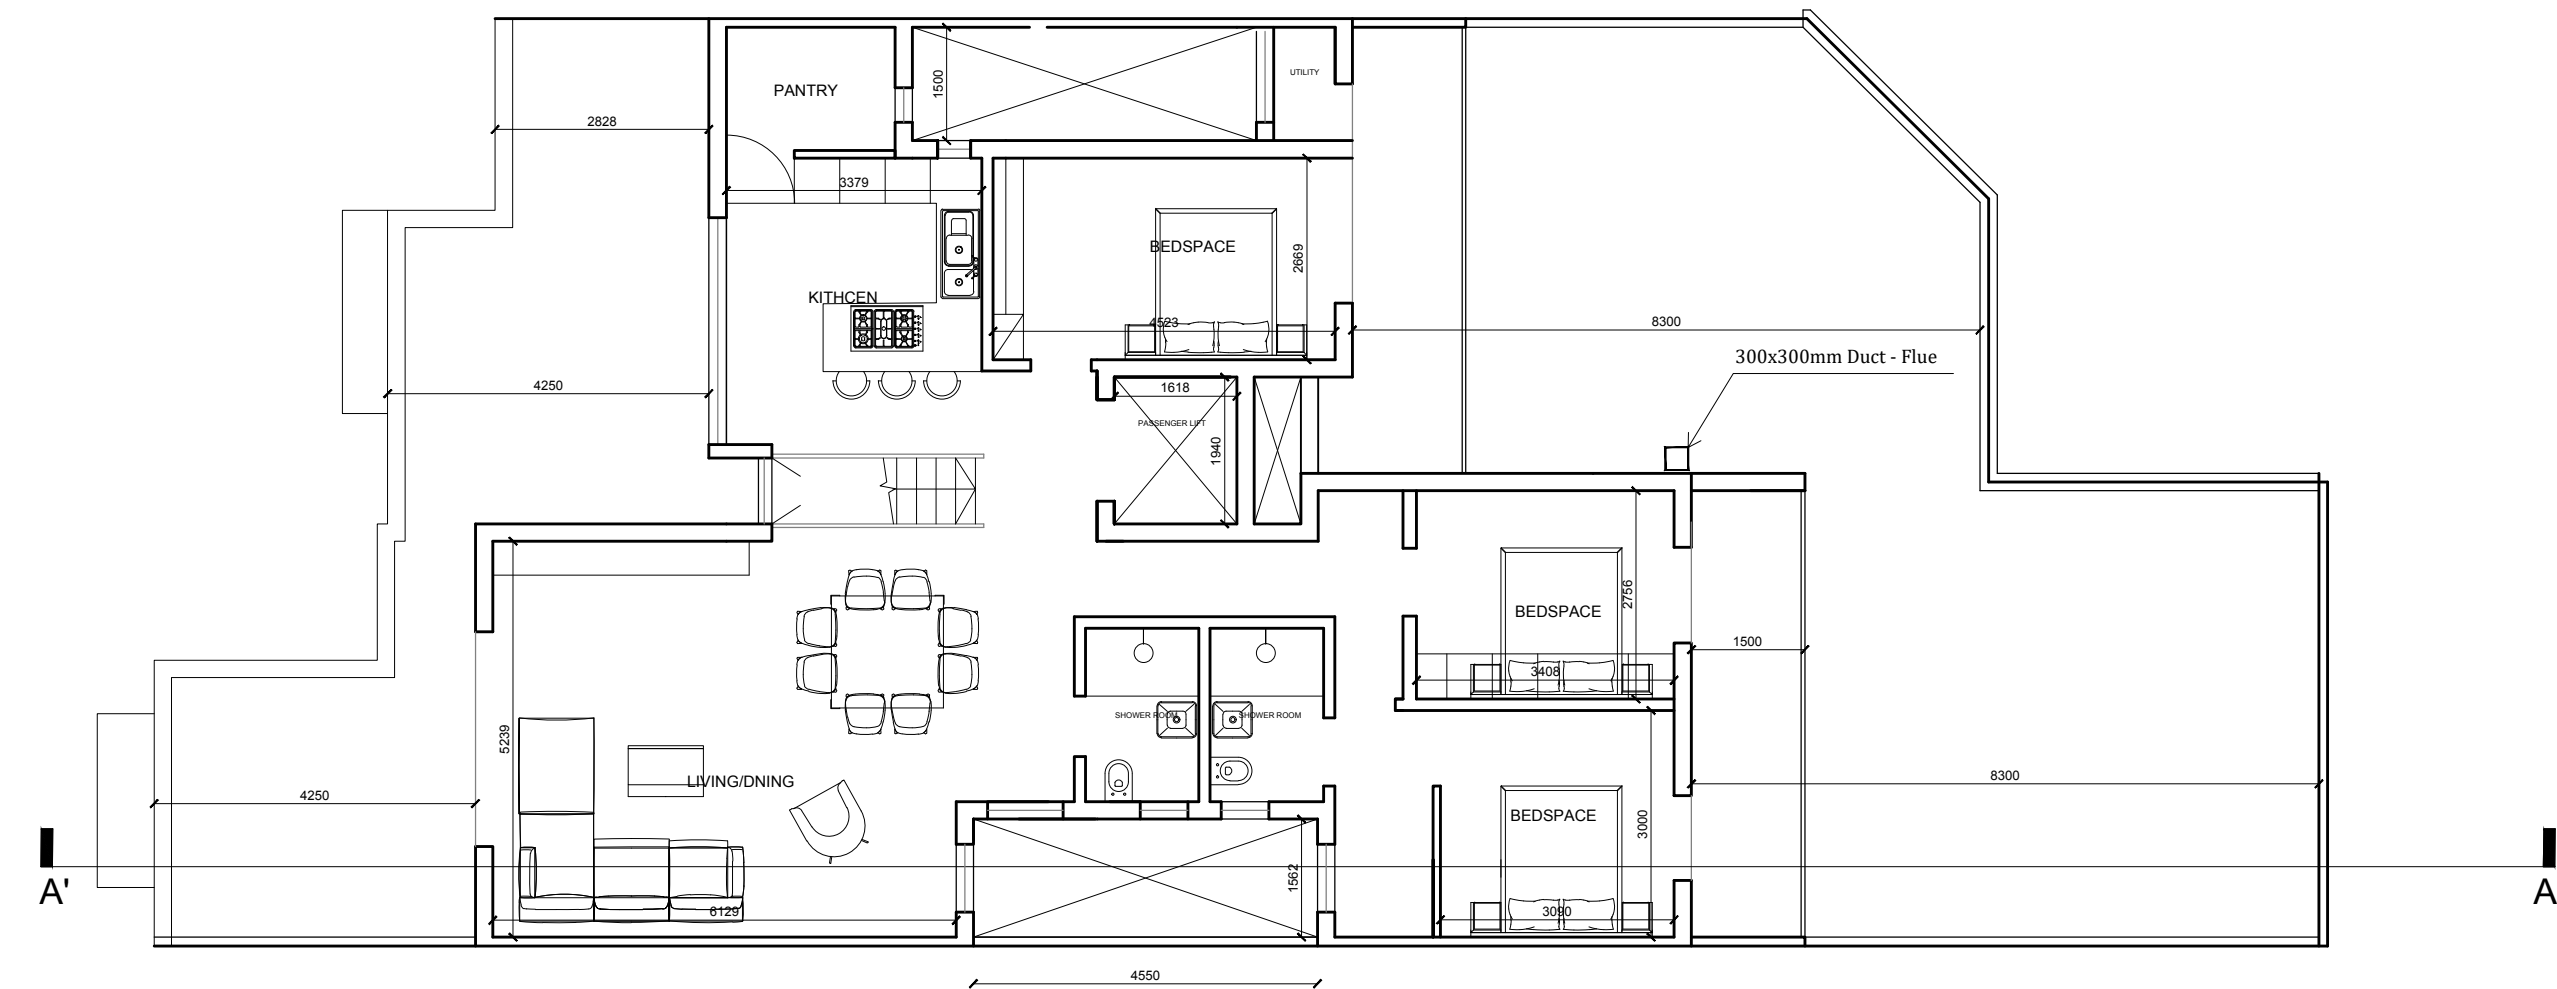


APPROVED SEVENTH FLOOR PLAN

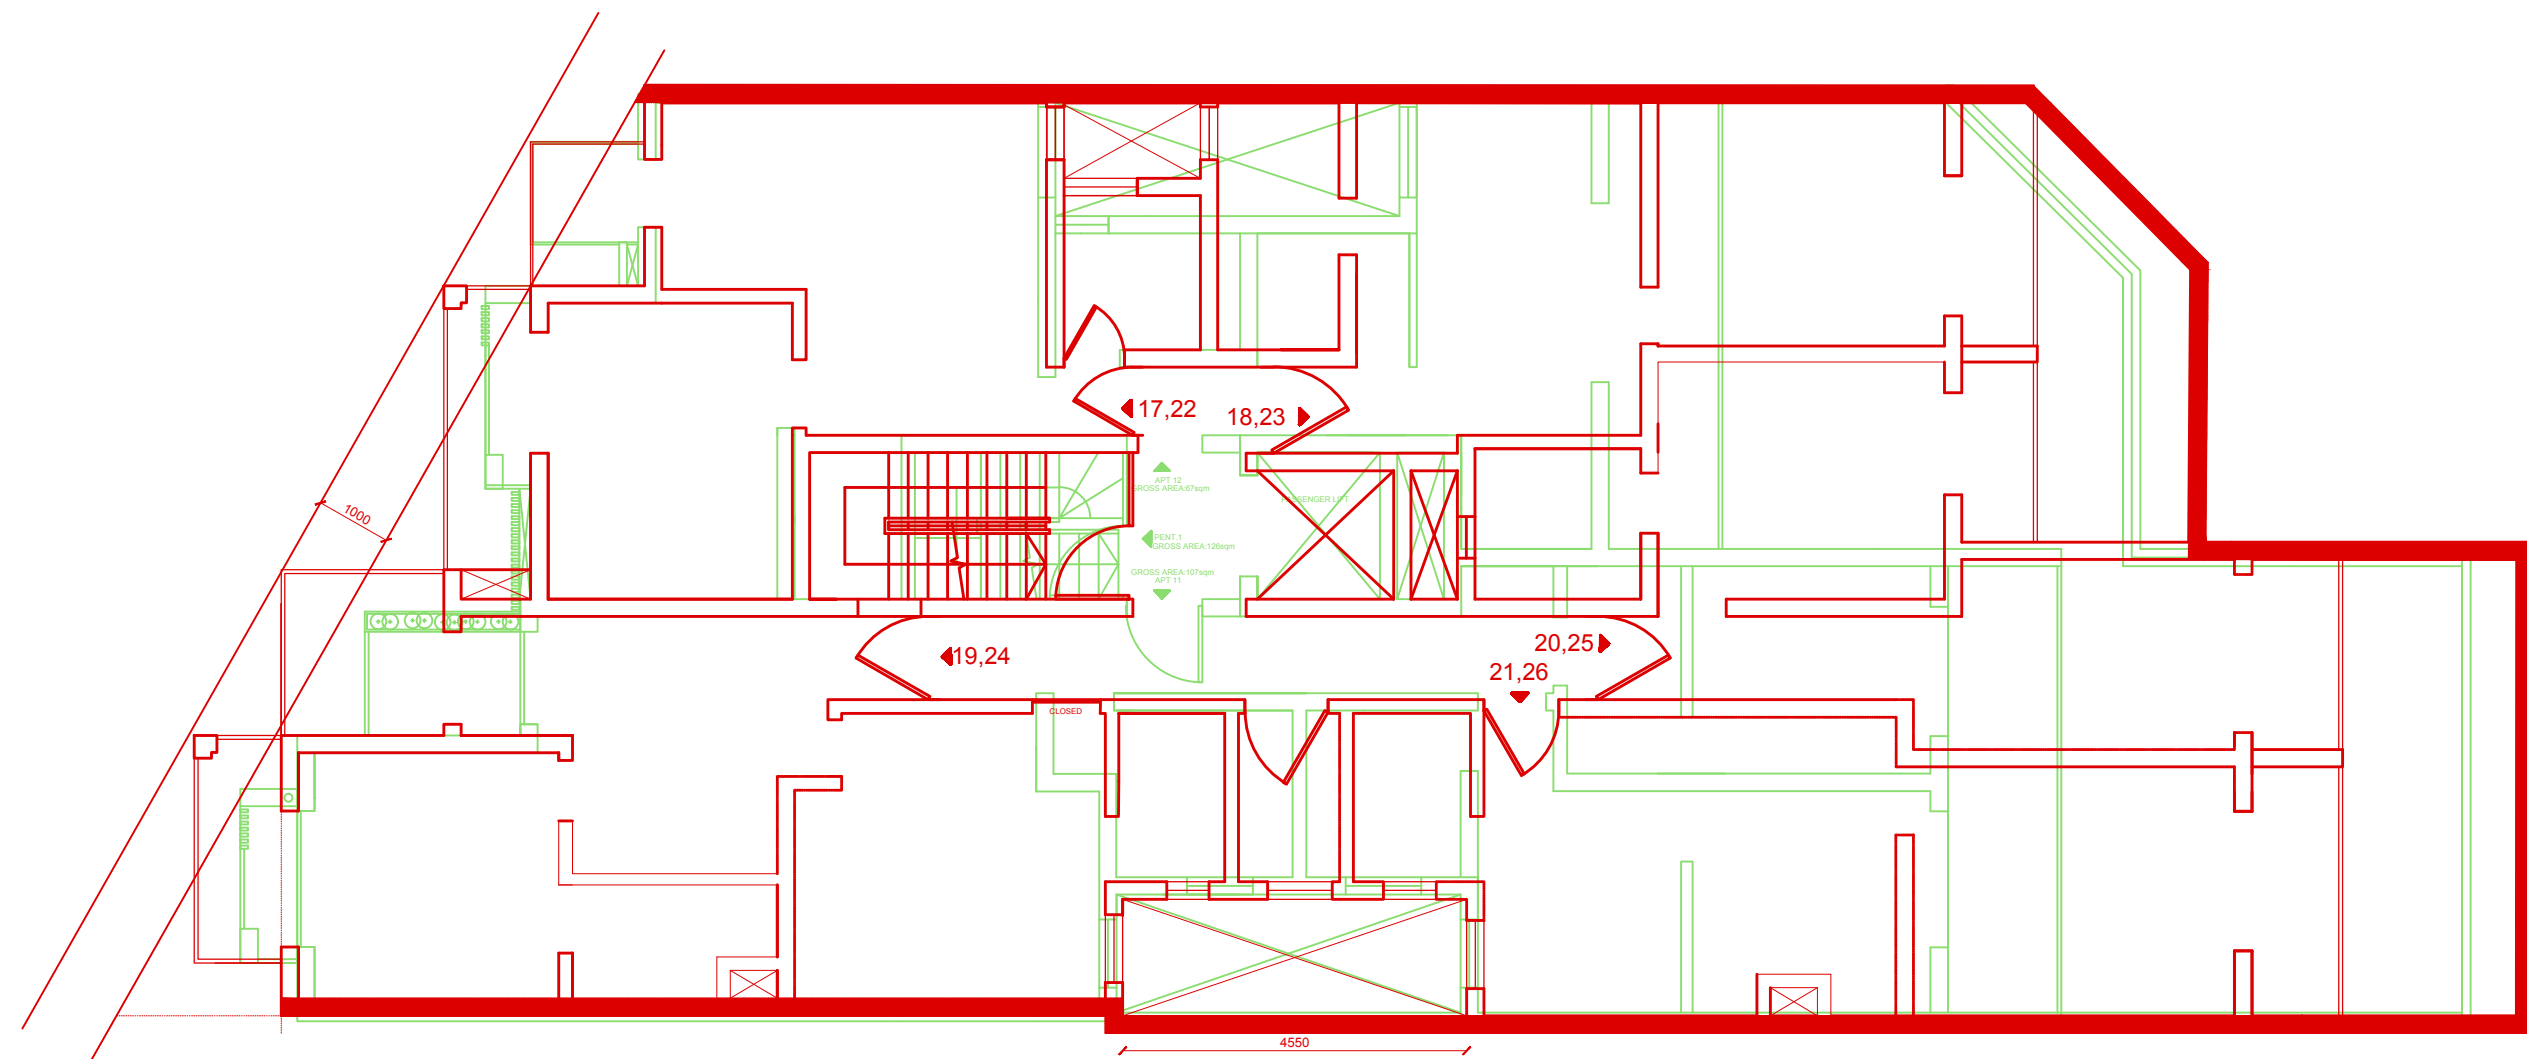


SUPERIMPOSED SIXTH FLOOR PLAN

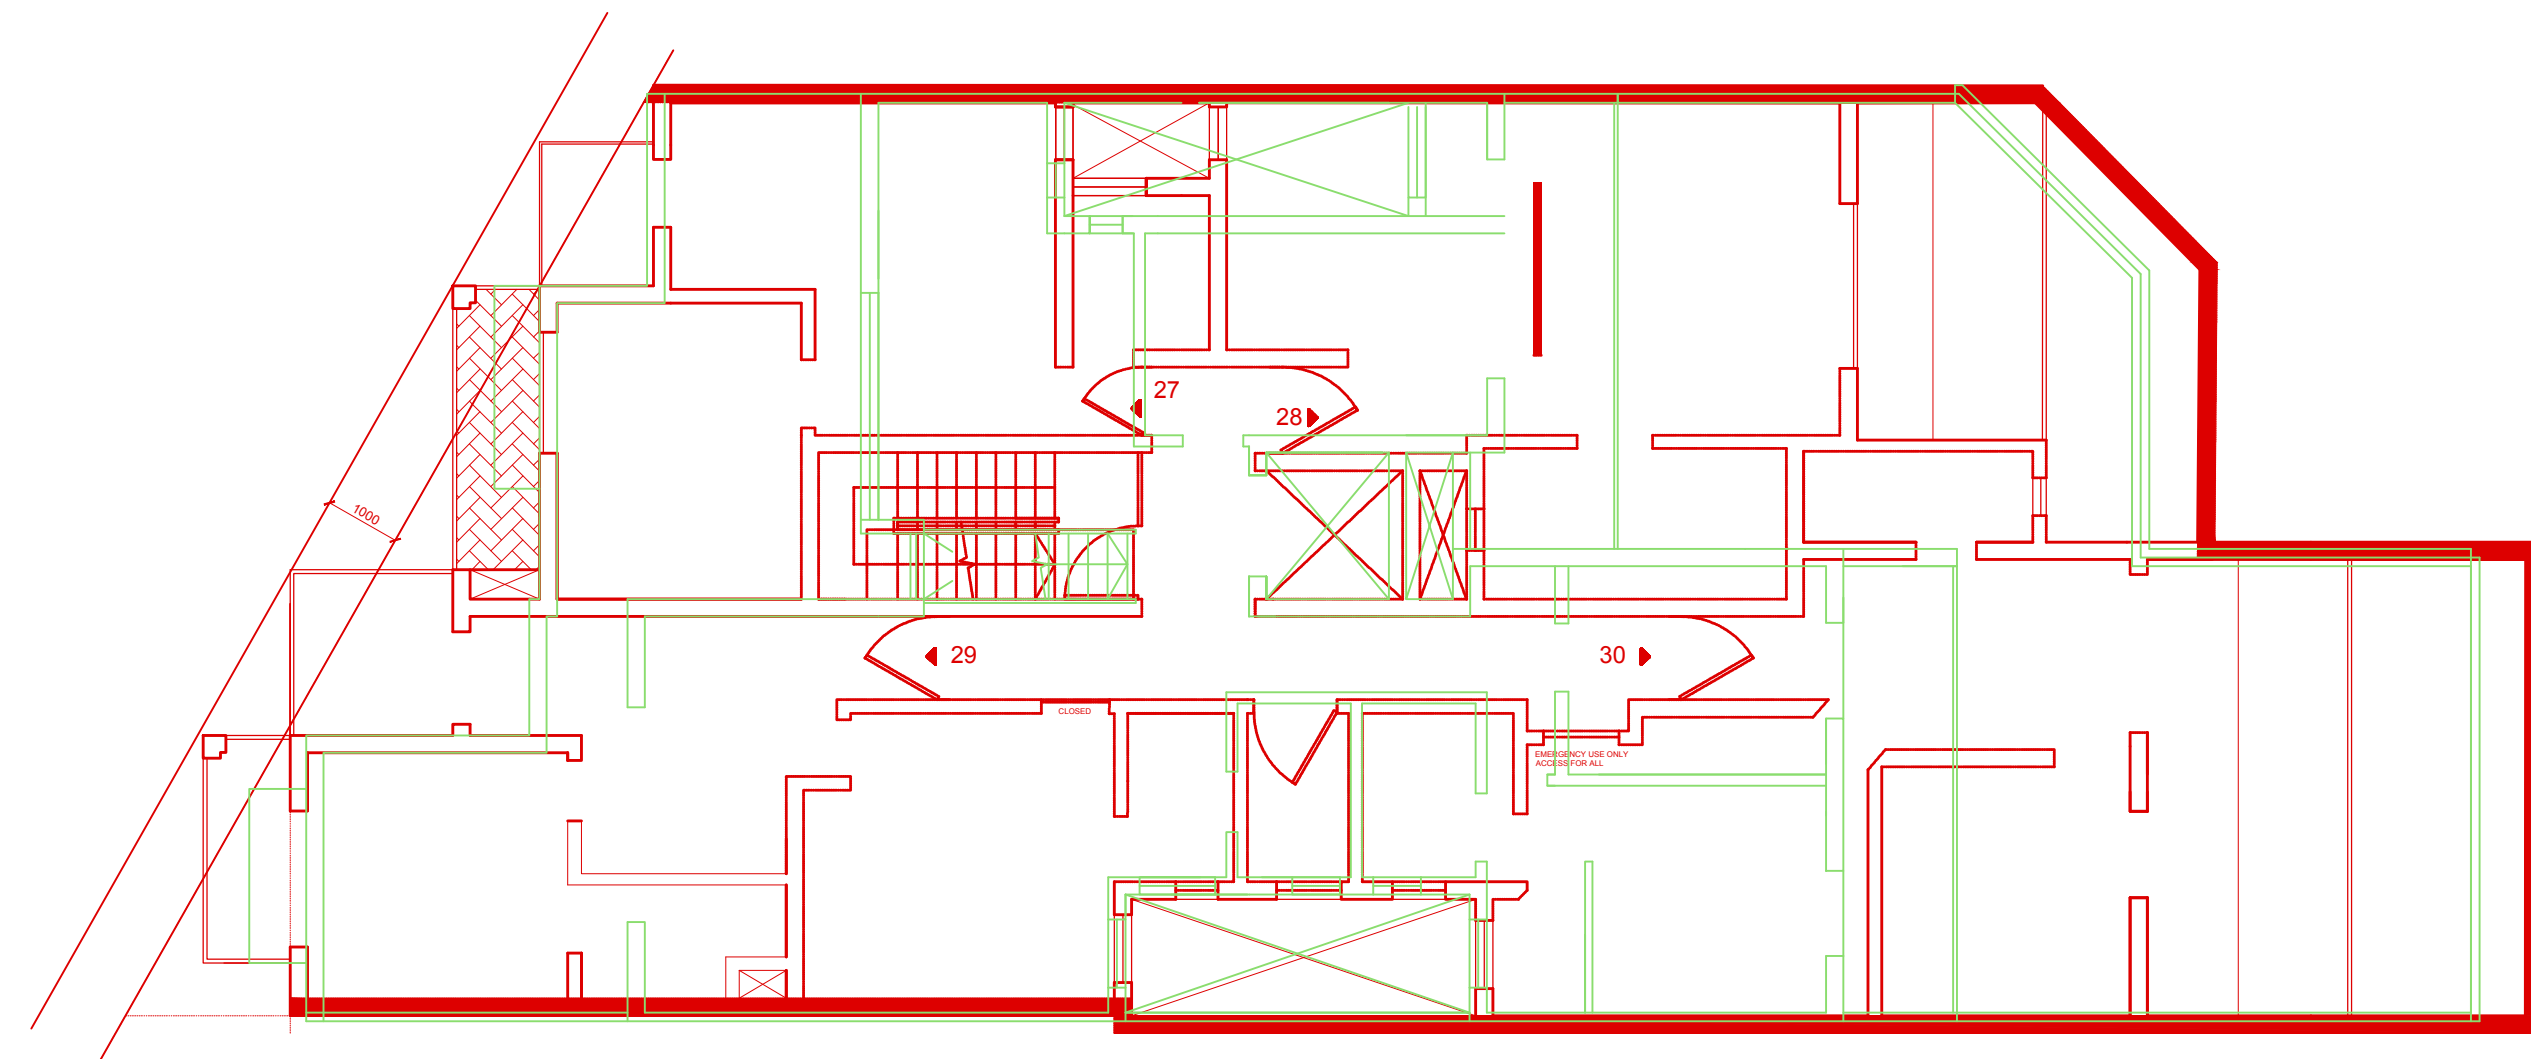

SUPERIMPOSED SEVENTH FLOOR PLAN

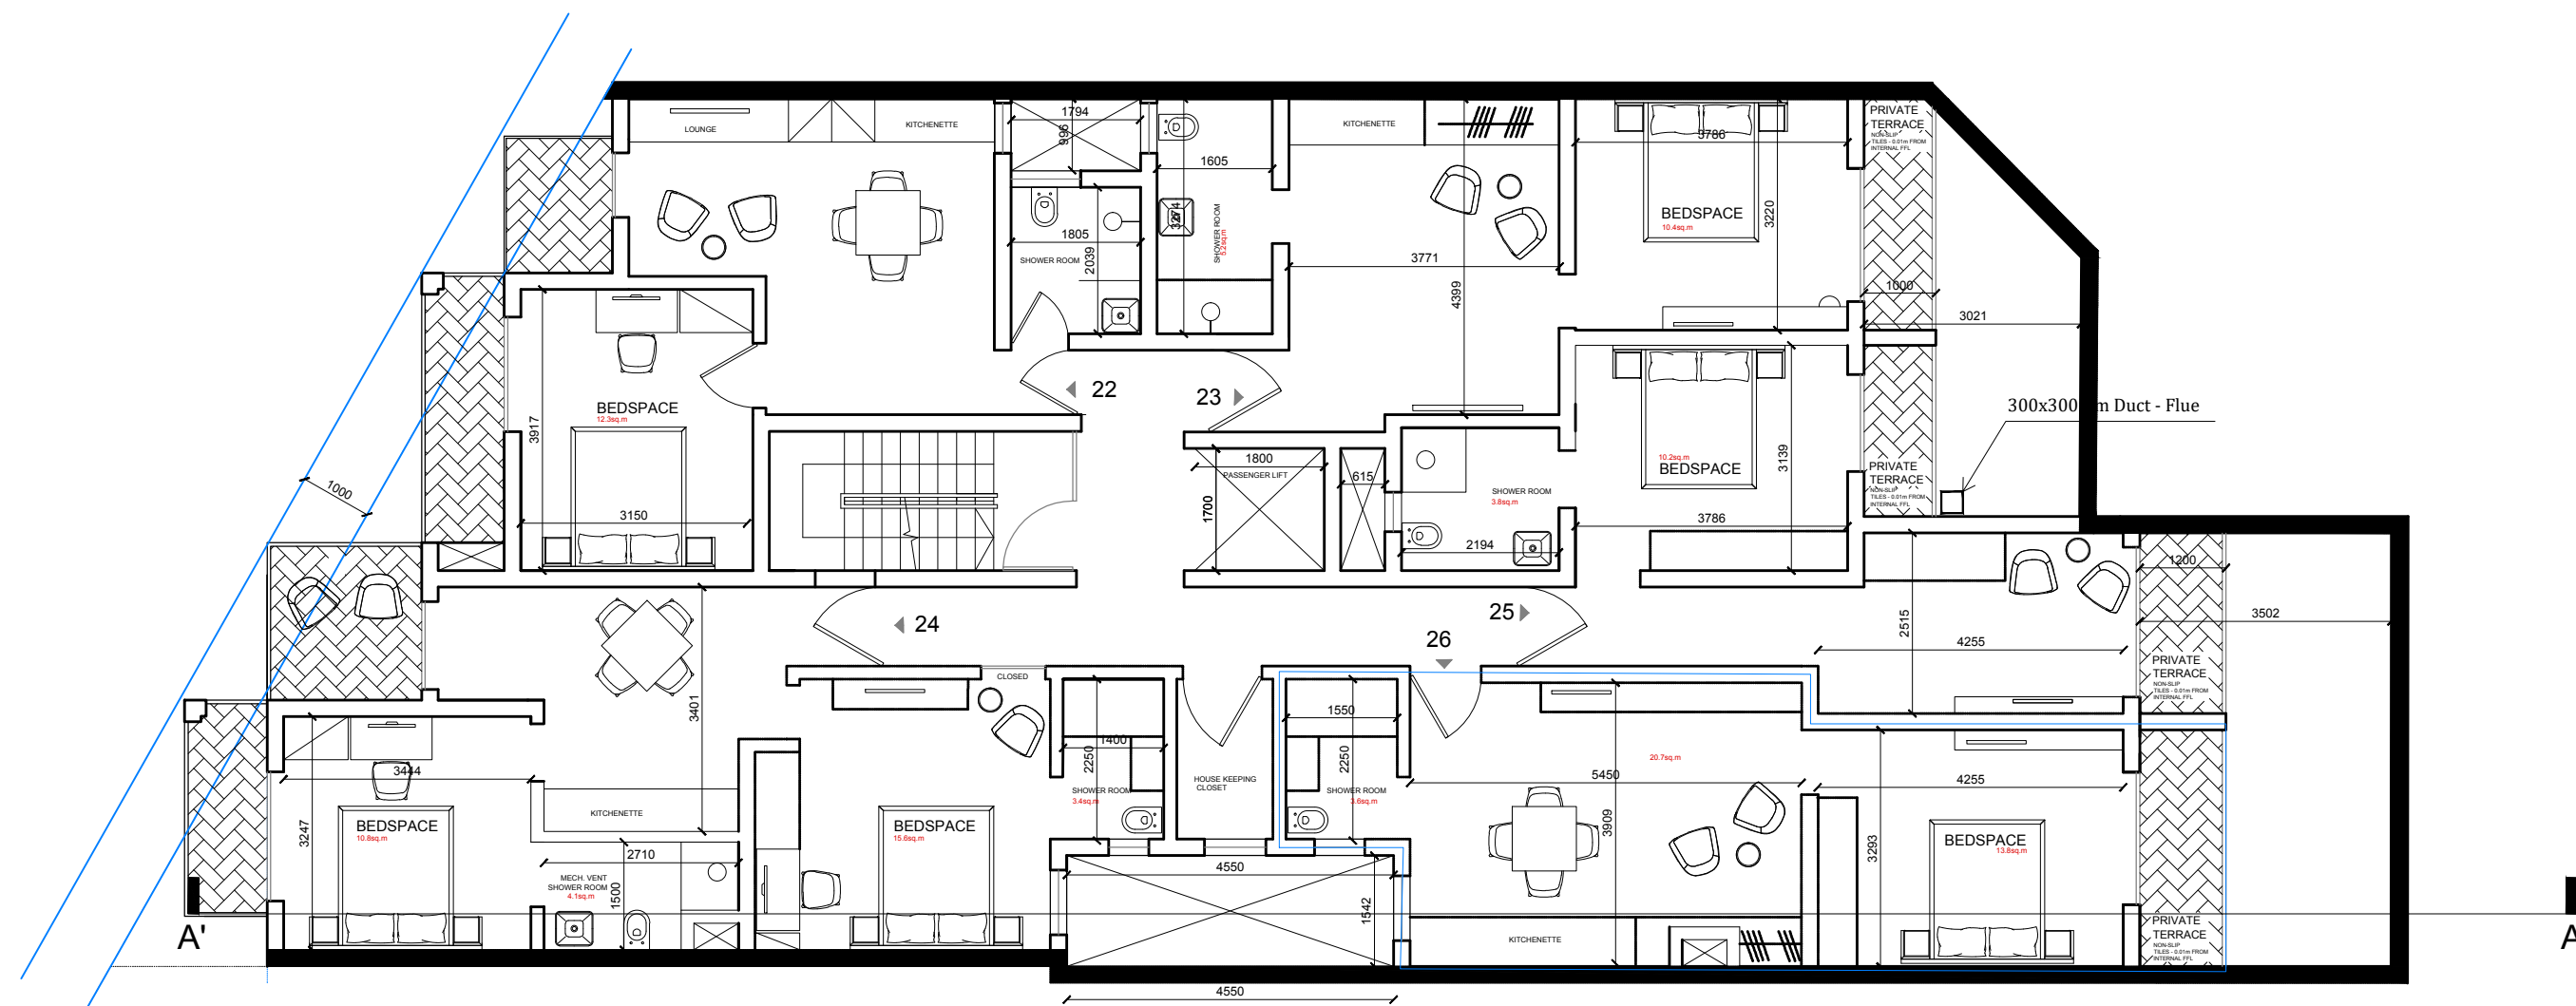

PROPOSED SIXTH FLOOR PLAN

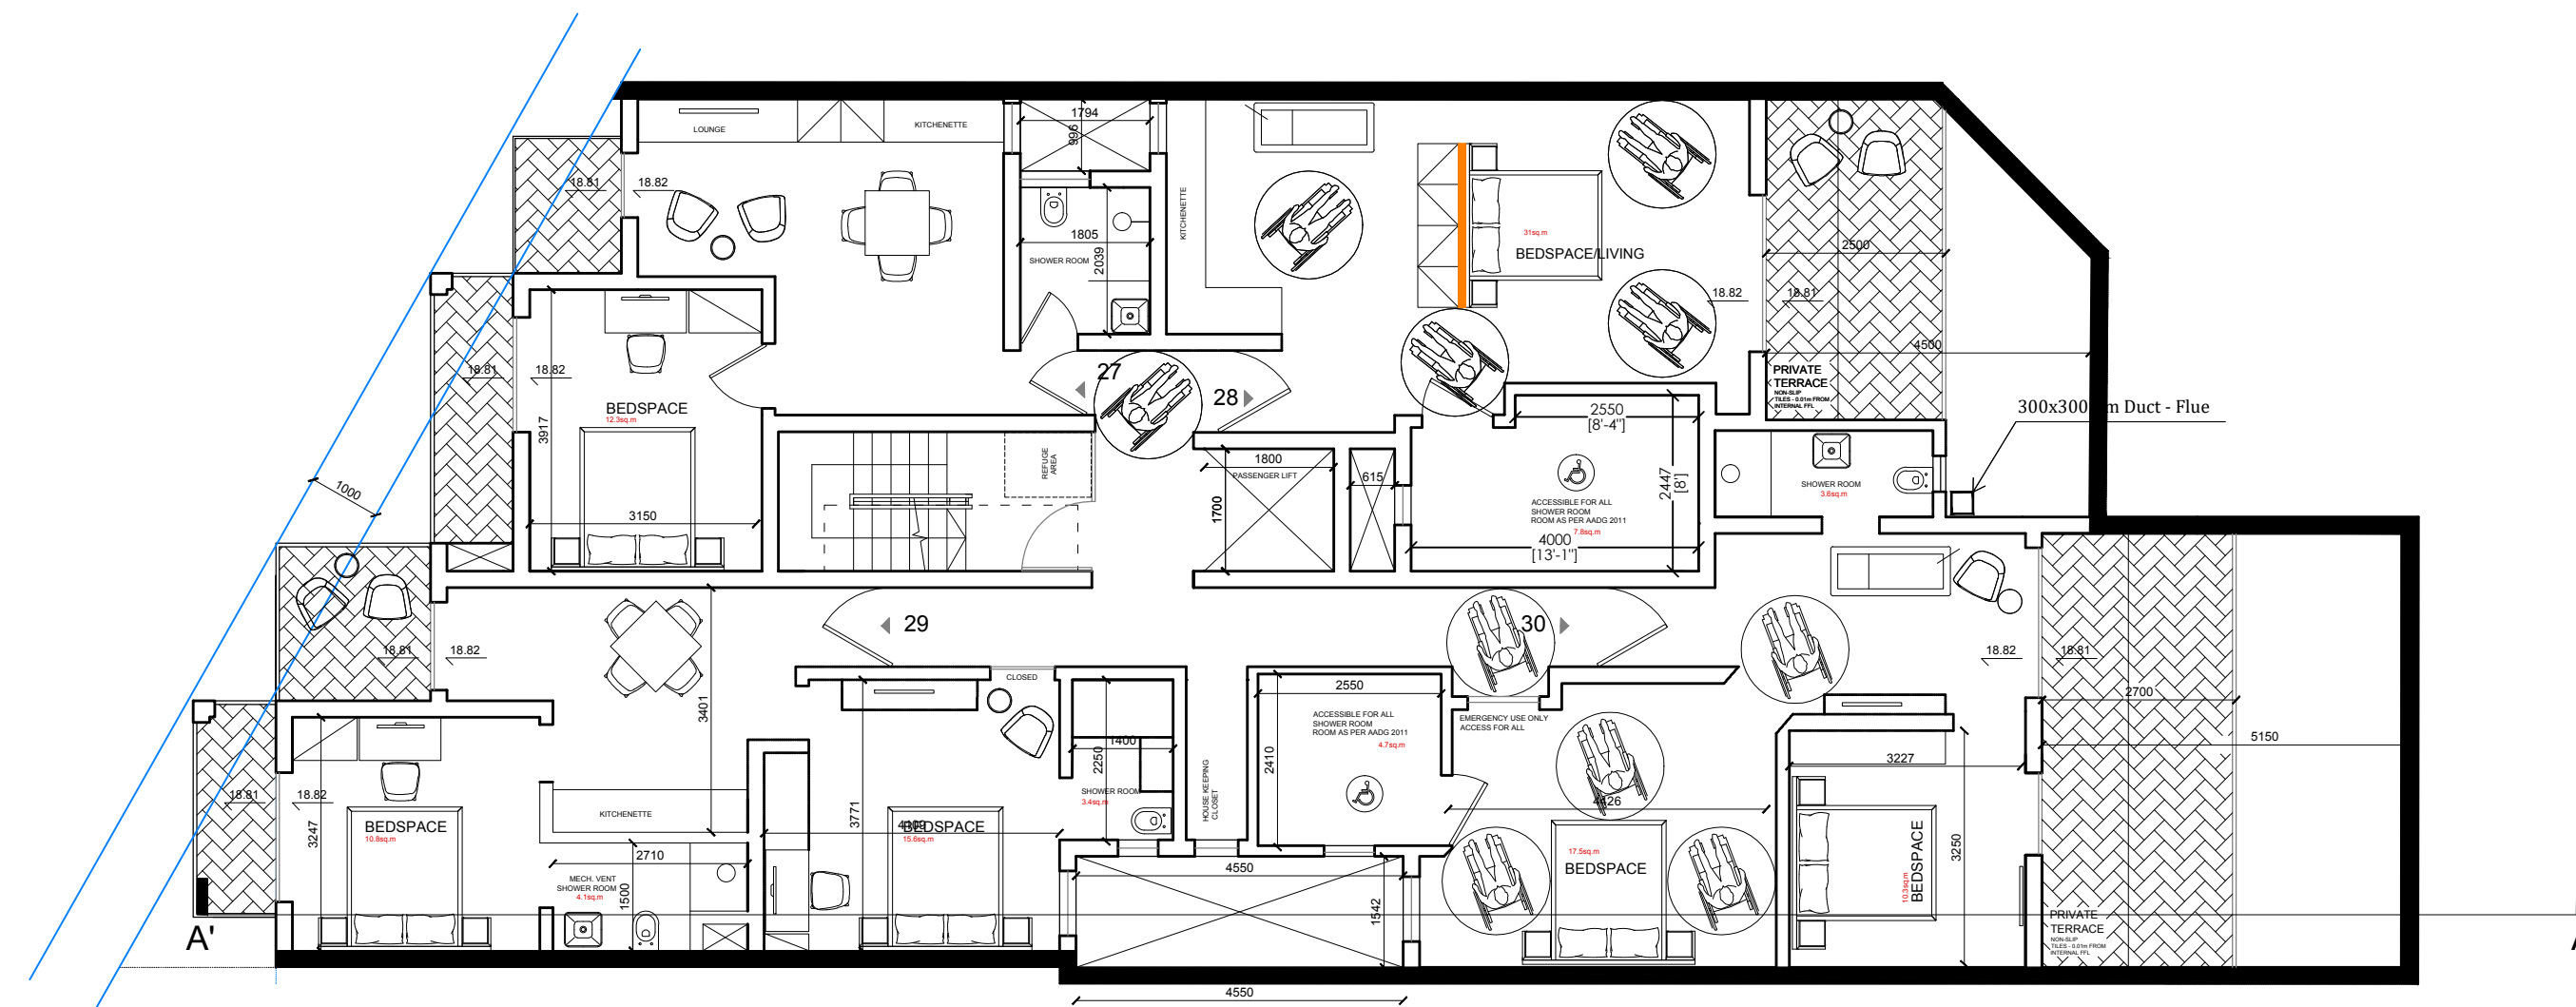

PROPOSED SEVENTH FLOOR PLAN

Notes :


PHOTO REFERENCE - ..

height to ceiling


levels

beams


arch

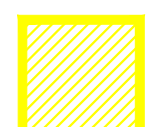

To Demolish

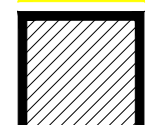


To Construct

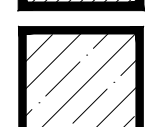

Third Party Property



Approved, not built

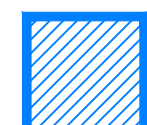

To Sanction as constructed



Mirror Image

