


ELEVATION AT FIRST FLOOR TO BE
DISMANTLED AND RECONSTRUCTED

EXISTING FINISHED
FLOOR ABOVE HALLWAY

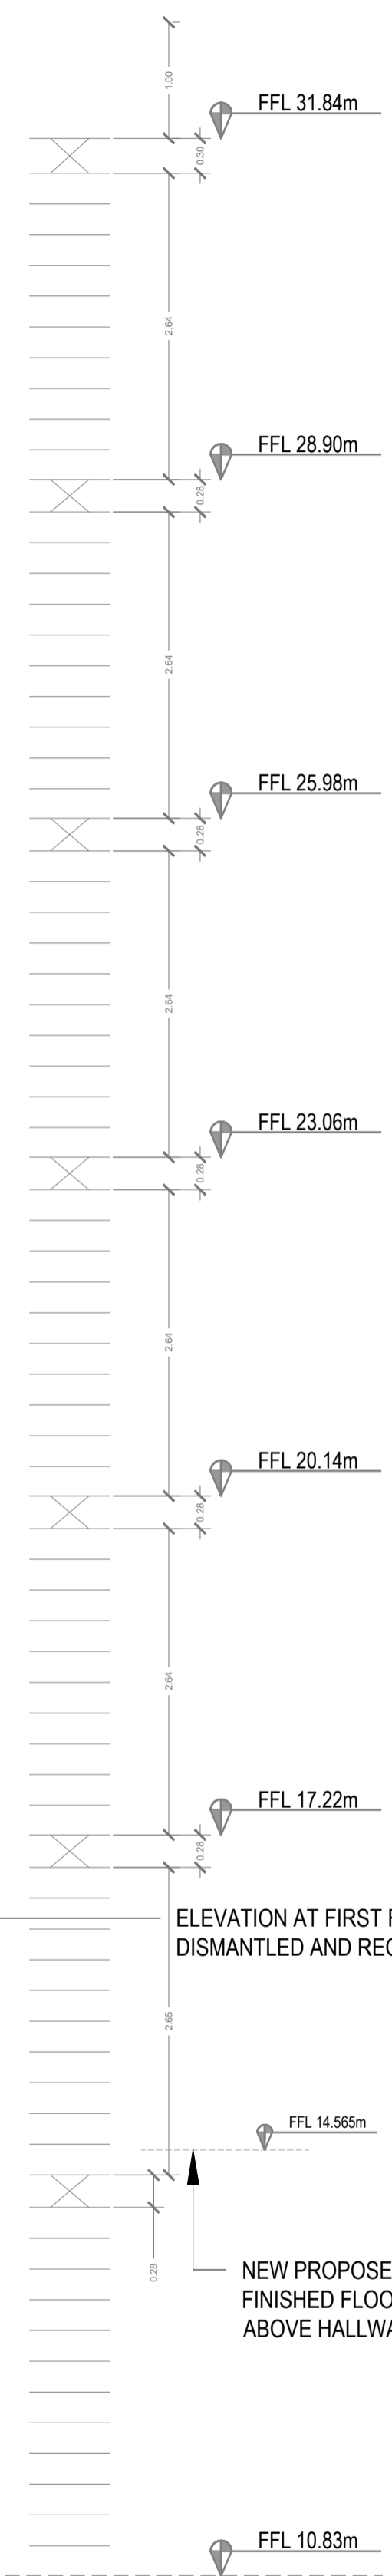

ELEVATION AT FIRST FLOOR TO BE
DISMANTLED AND RECONSTRUCTED

NEW PROPOSED
FINISHED FLOOR
ABOVE HALLWAY

E1 APPROVED ELEVATION
D2 Scale 1:50

E2 APPROVED / PROPOSED ELEVATION
D2 Scale 1:50

E3 PROPOSED ELEVATION
D2 Scale 1:50