


UNIT	INTERNAL	EXTERNAL	TOTAL
03	167 sqm	24 sqm	191 sqm

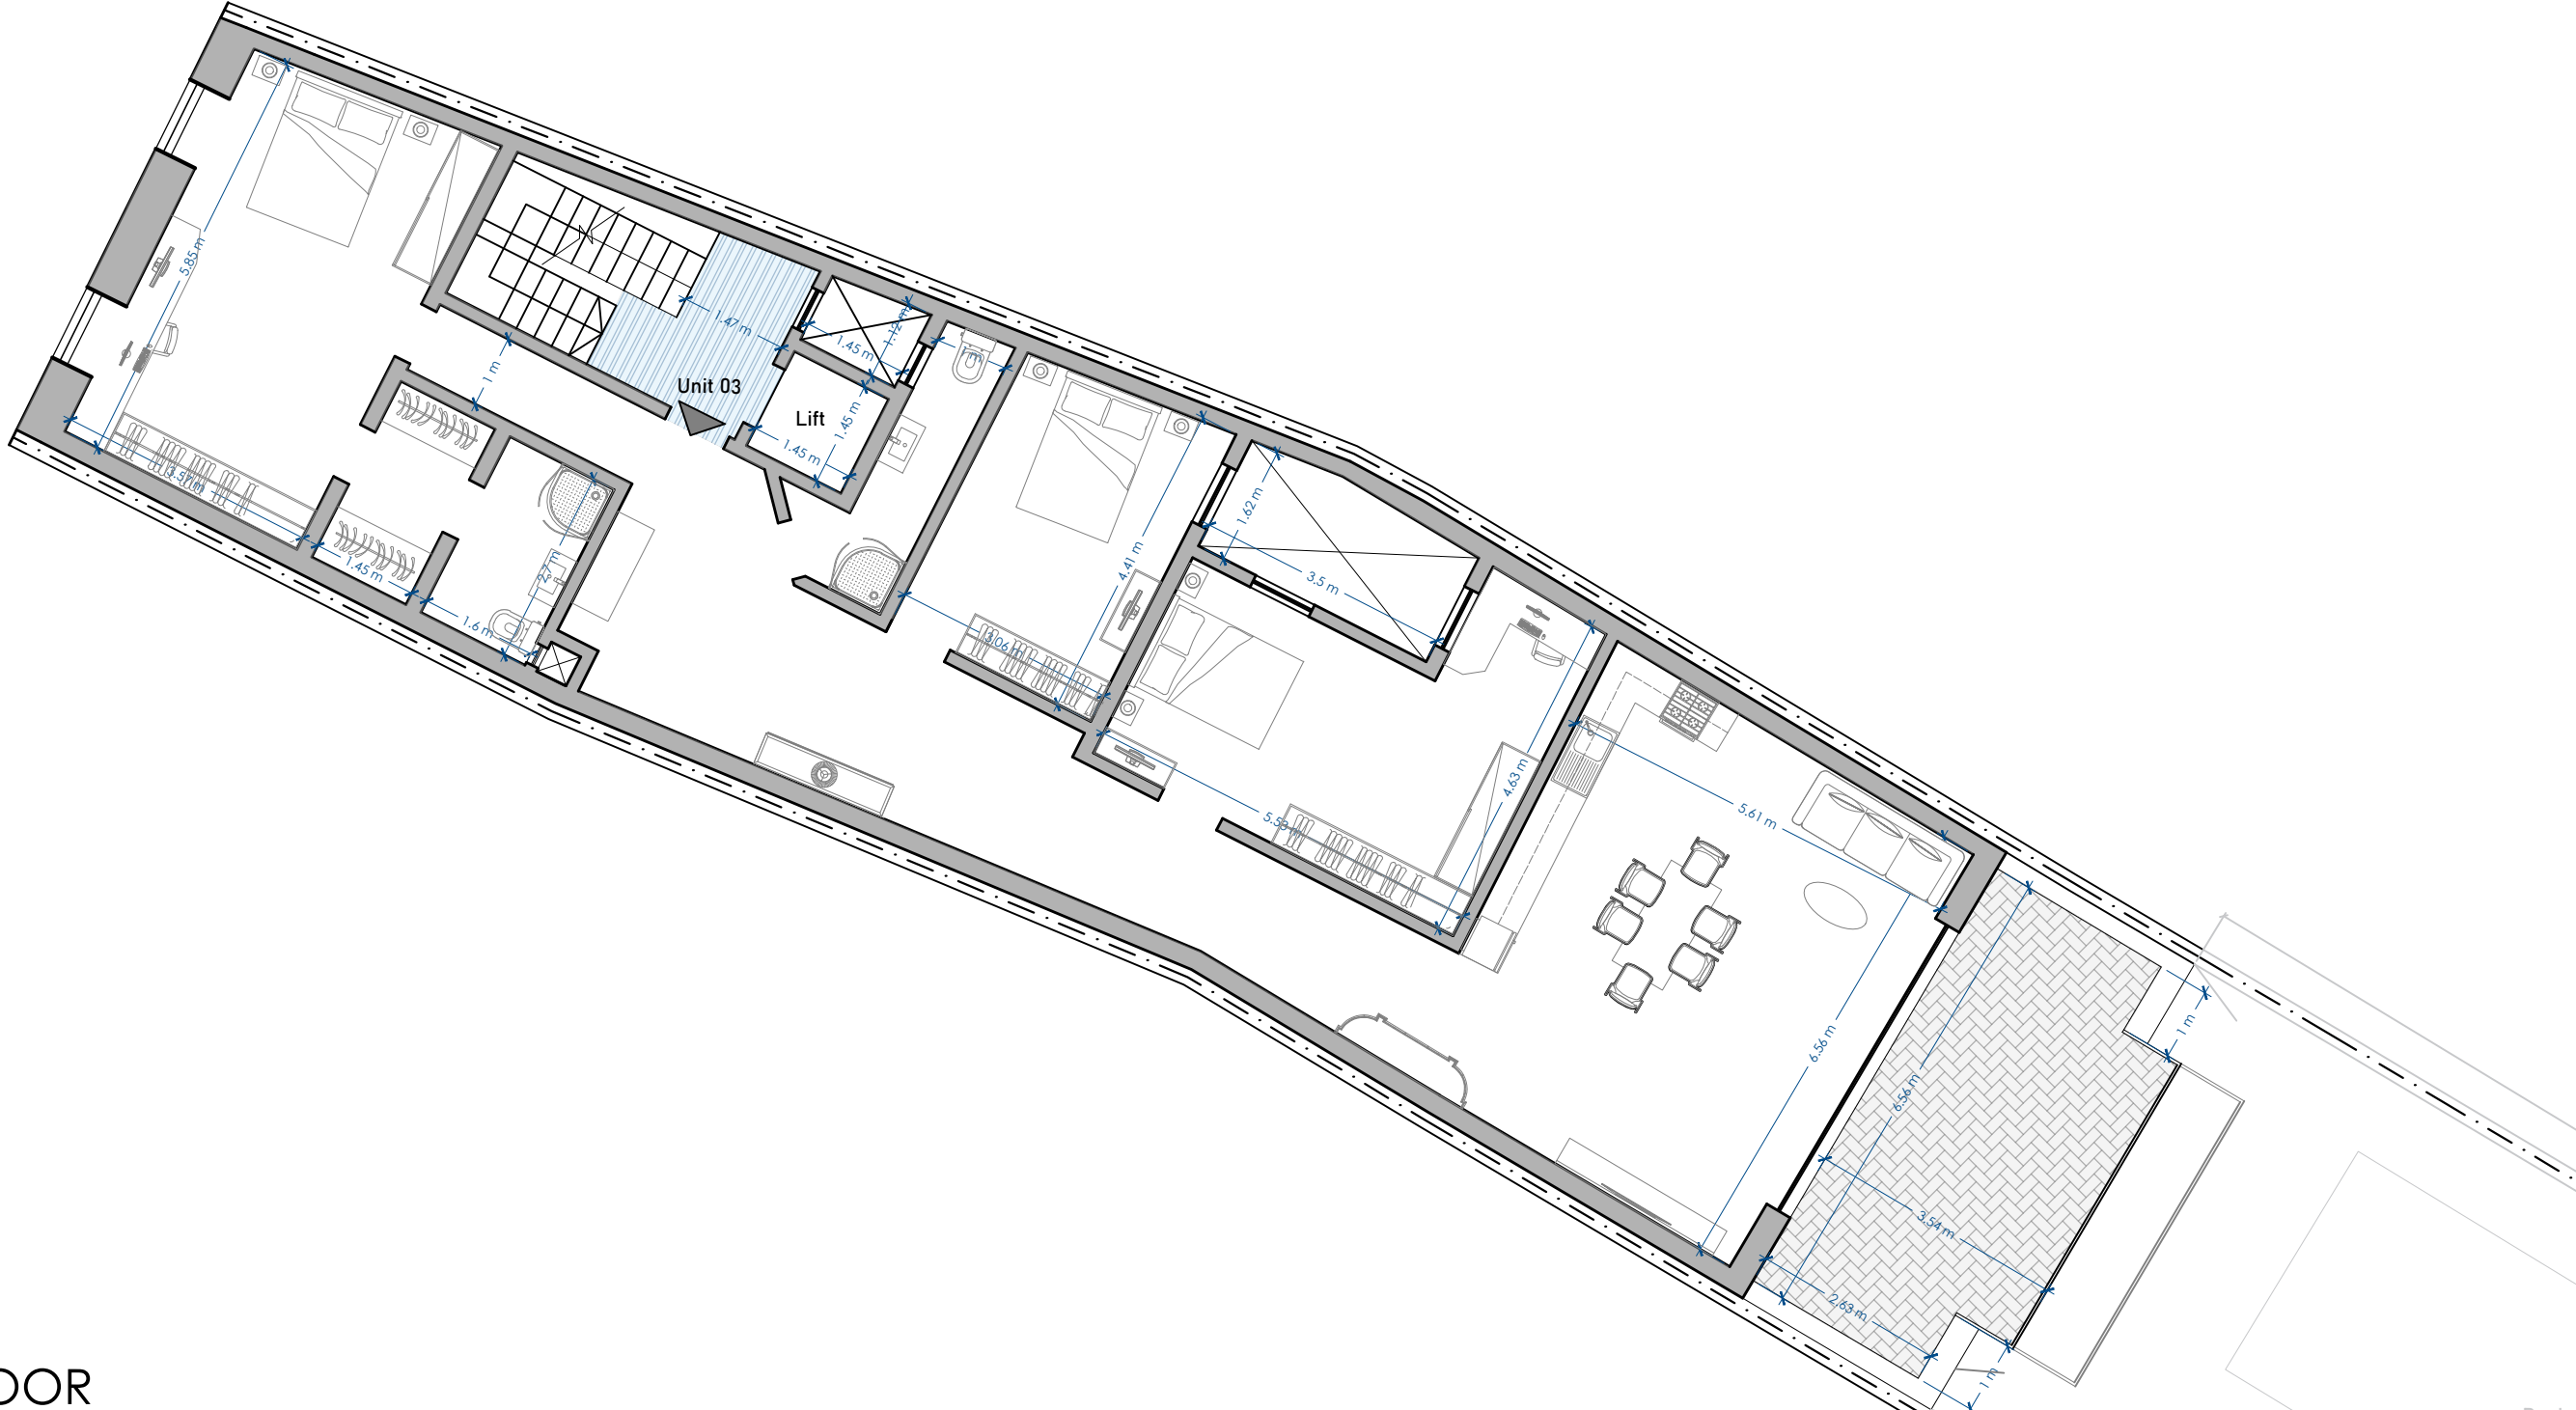

FIRST FLOOR  
 PROPOSED SCALE 1:100

