




APPROVED FRONT ELEVATION 1:100

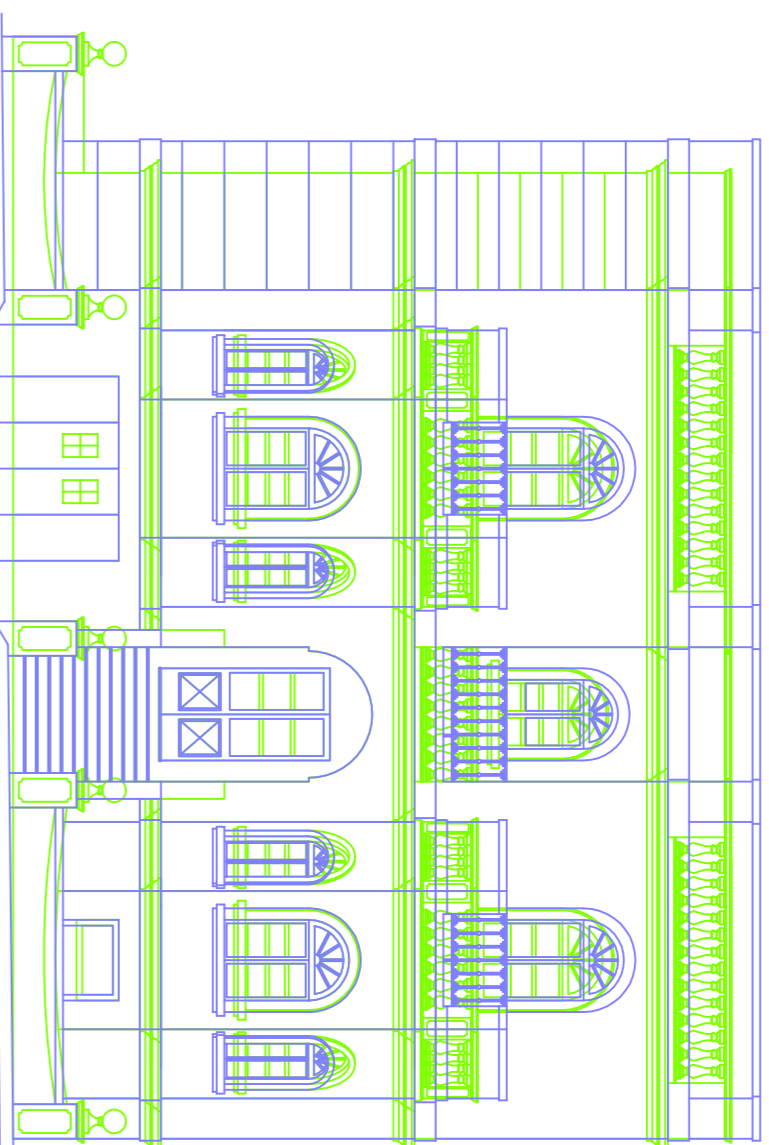


APPROVED / EXISTING FRONT ELEVATION 1:100

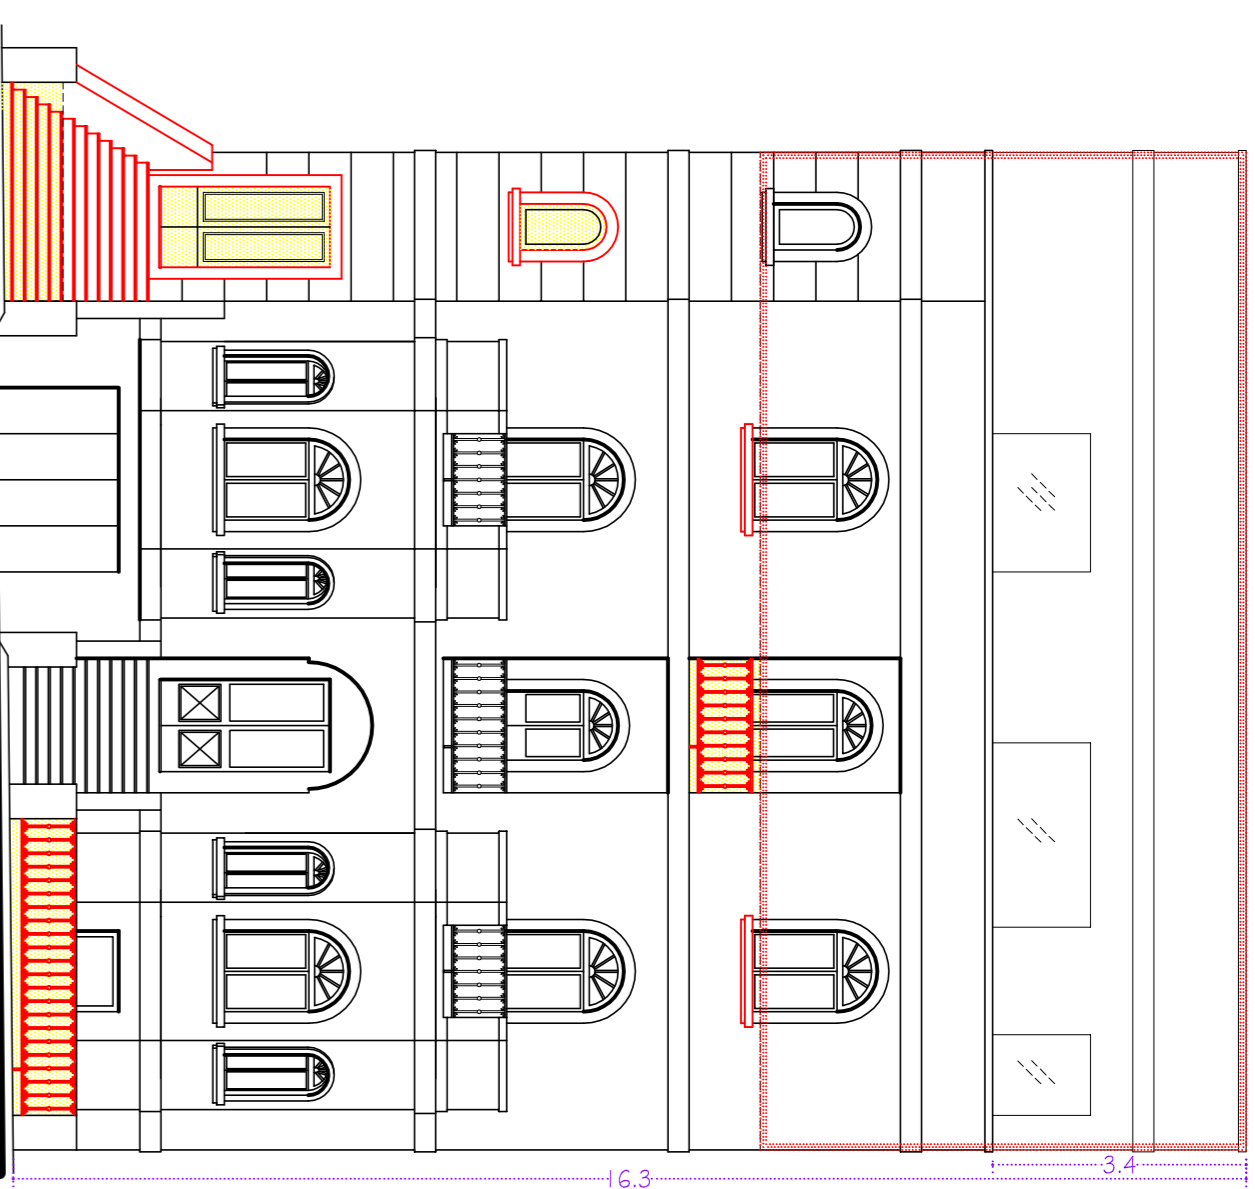


EXISTING / PROPOSED FRONT ELEVATION 1:100

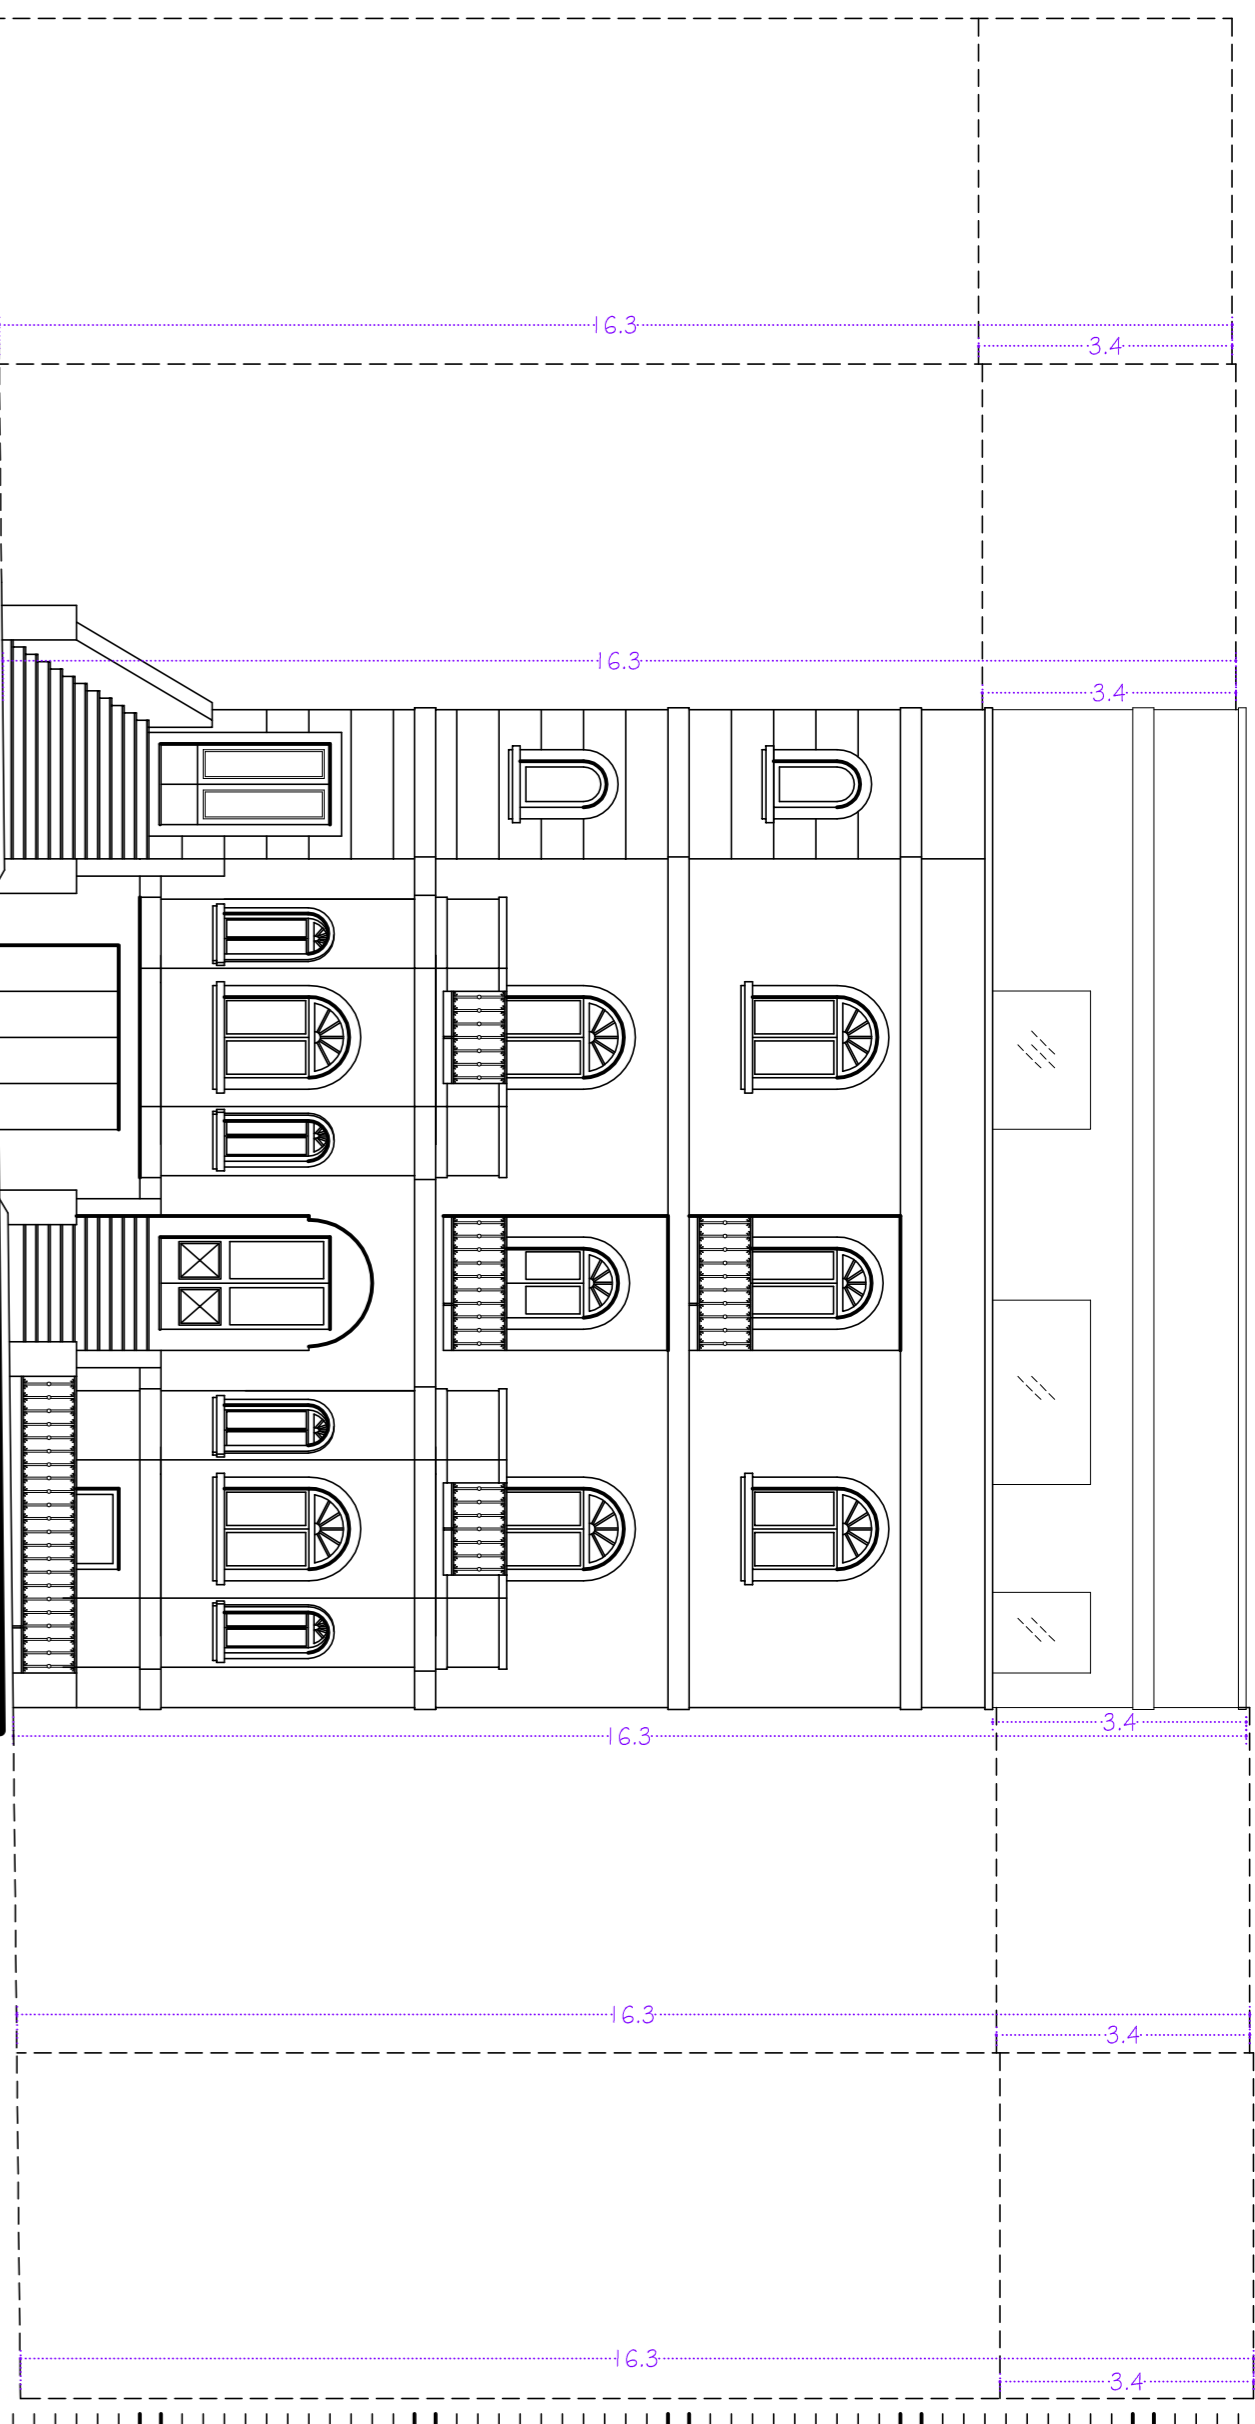


PROPOSED FRONT ELEVATION 1:100  
 unpainted frame stone facade  
 white alum. apertures  
 galvanized steel railing

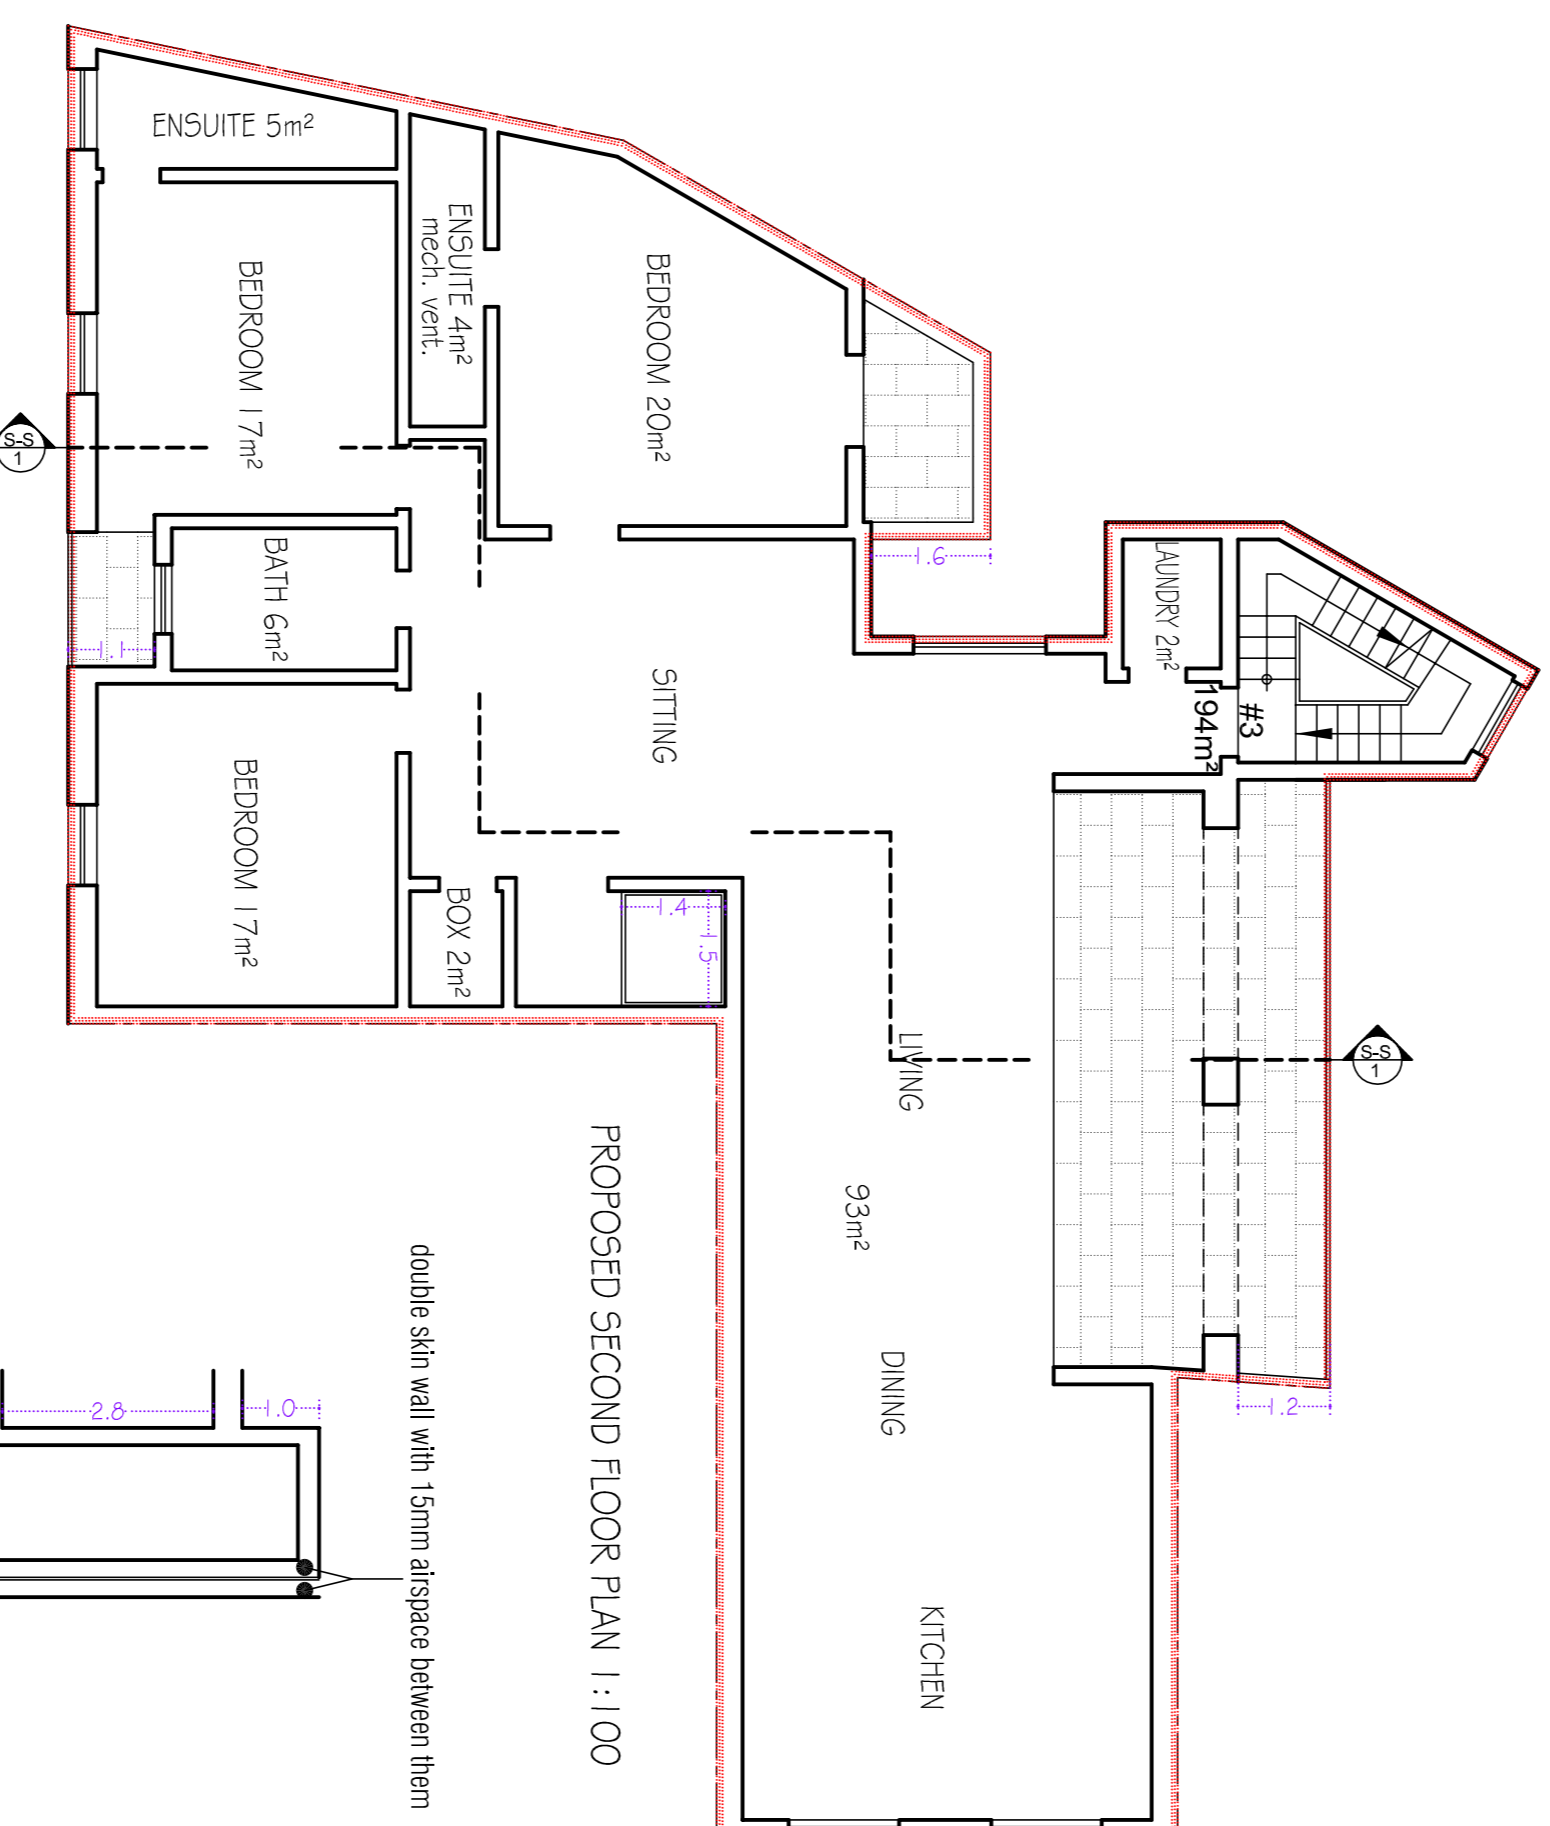


PROPOSED SECOND FLOOR PLAN 1:100

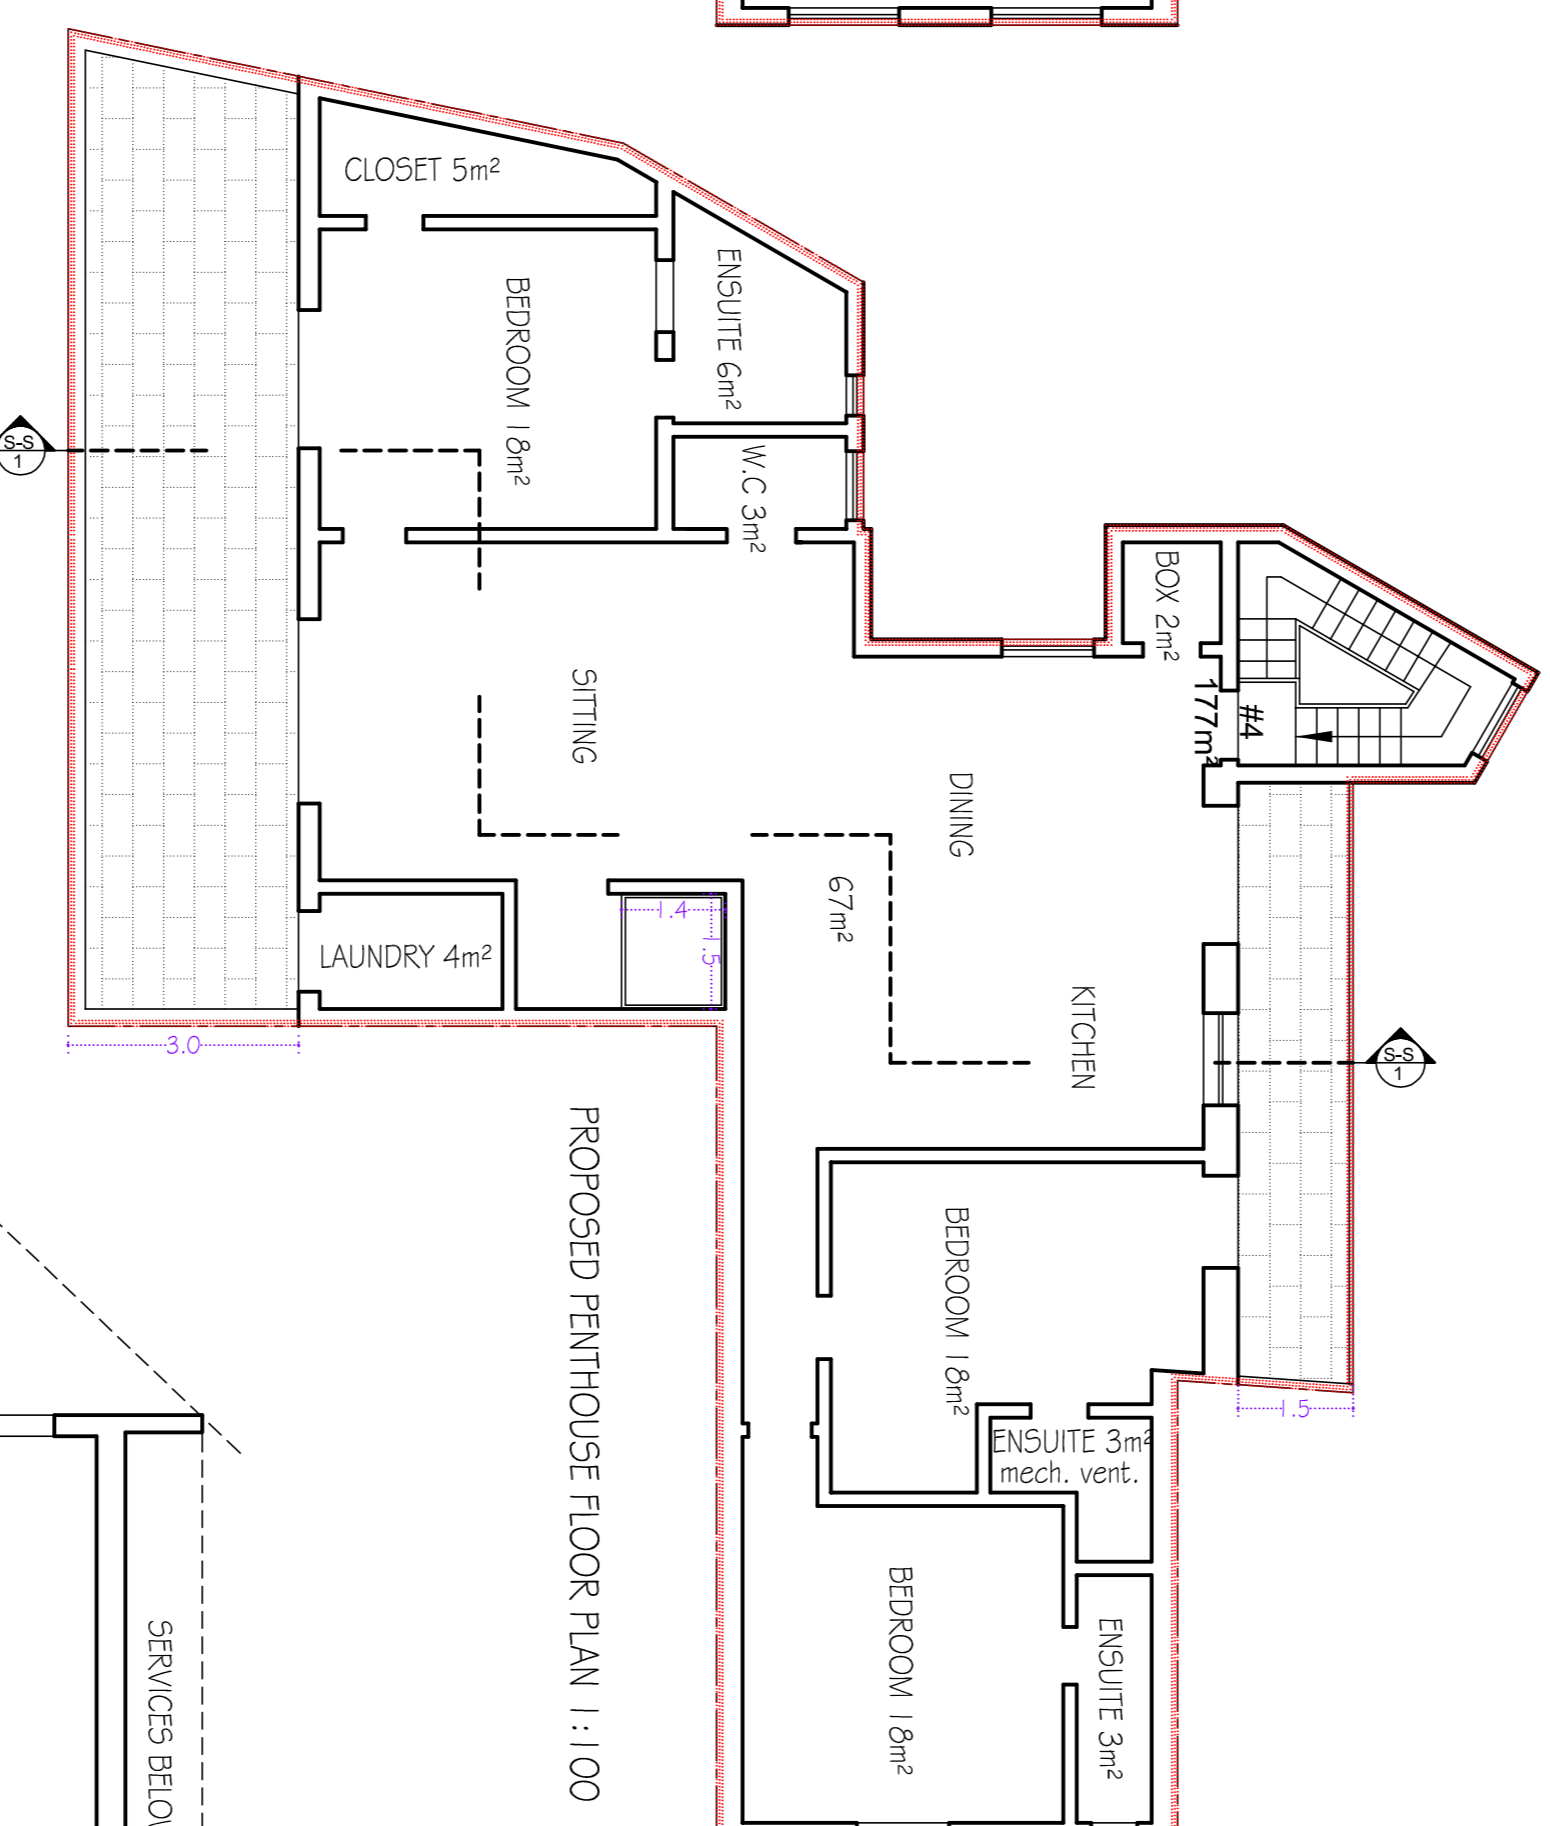


PROPOSED PENTHOUSE FLOOR PLAN 1:100

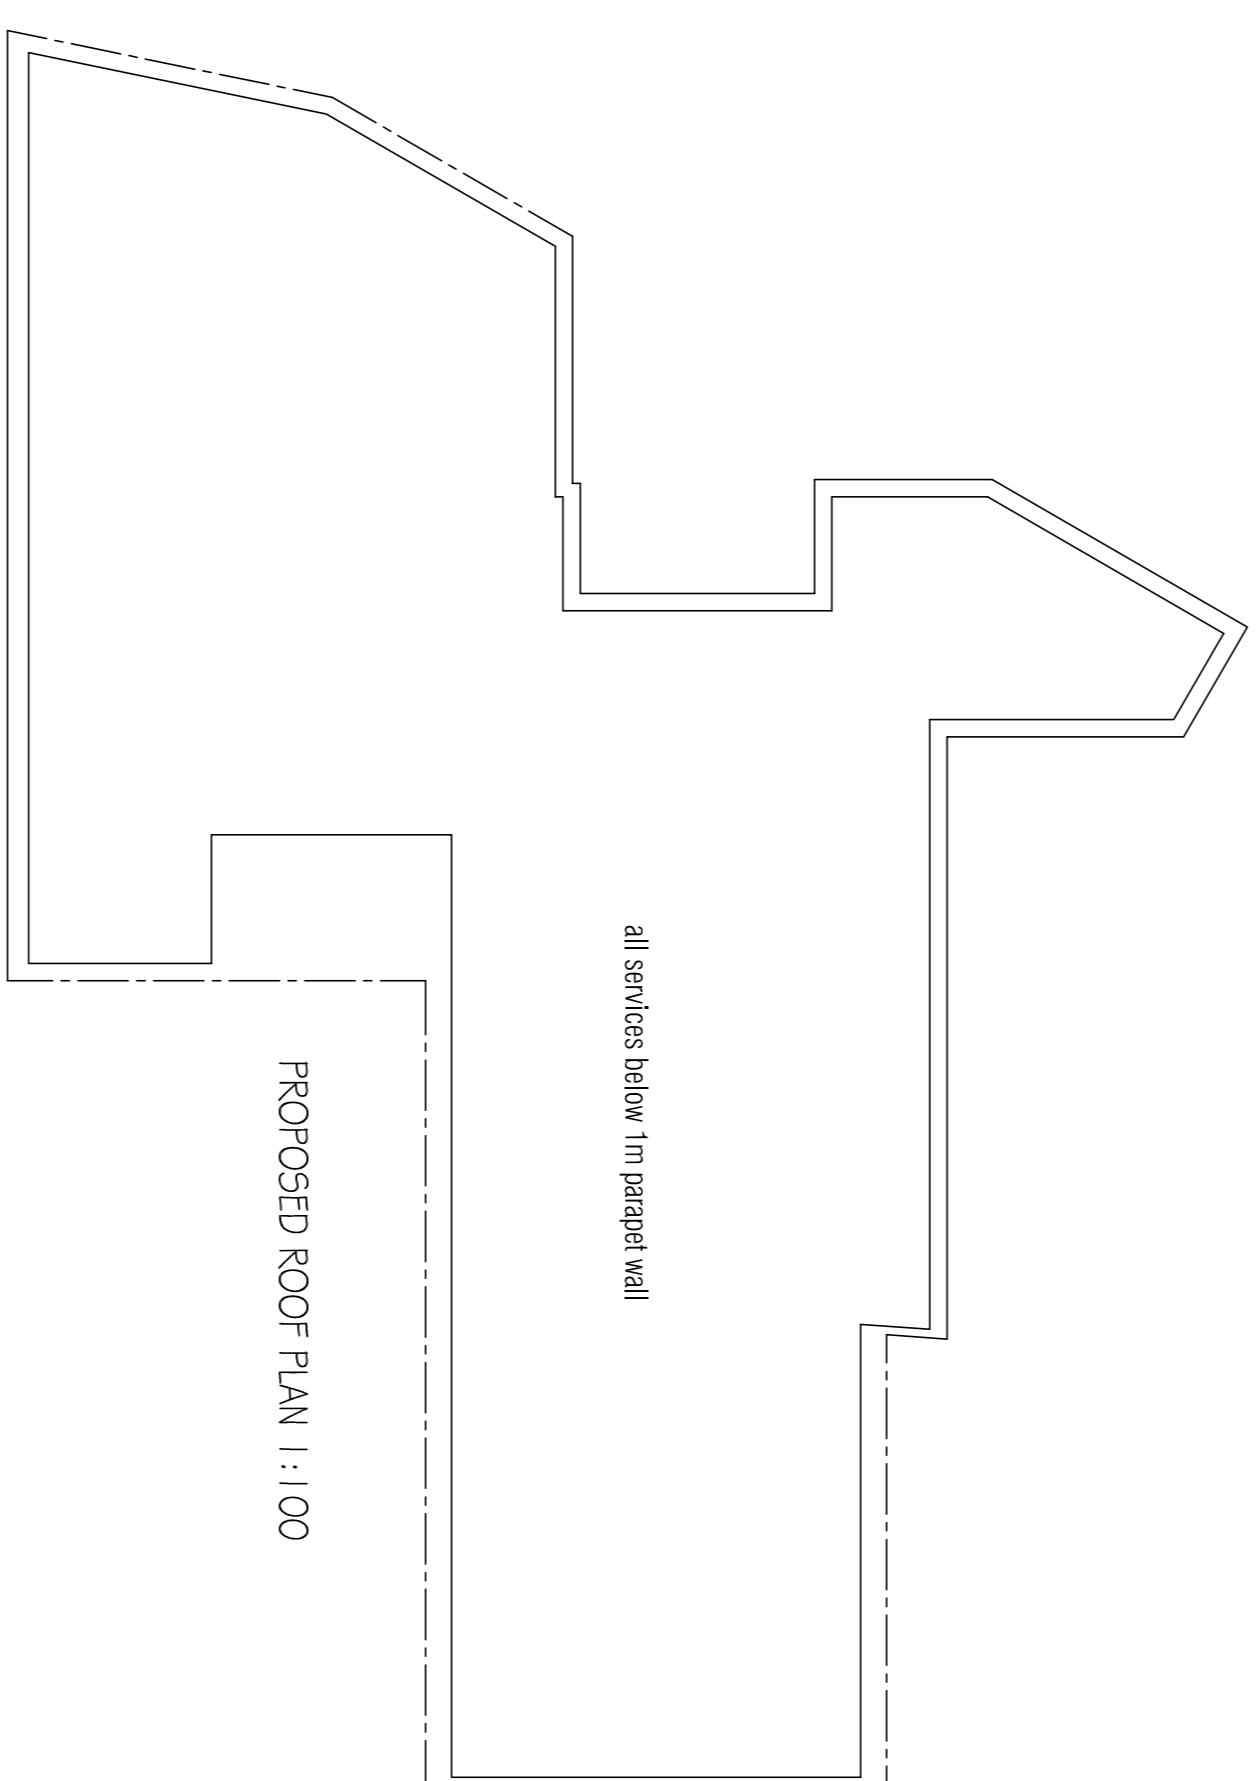

PROPOSED ROOF PLAN 1:100  
 all services below 1m parapet wall

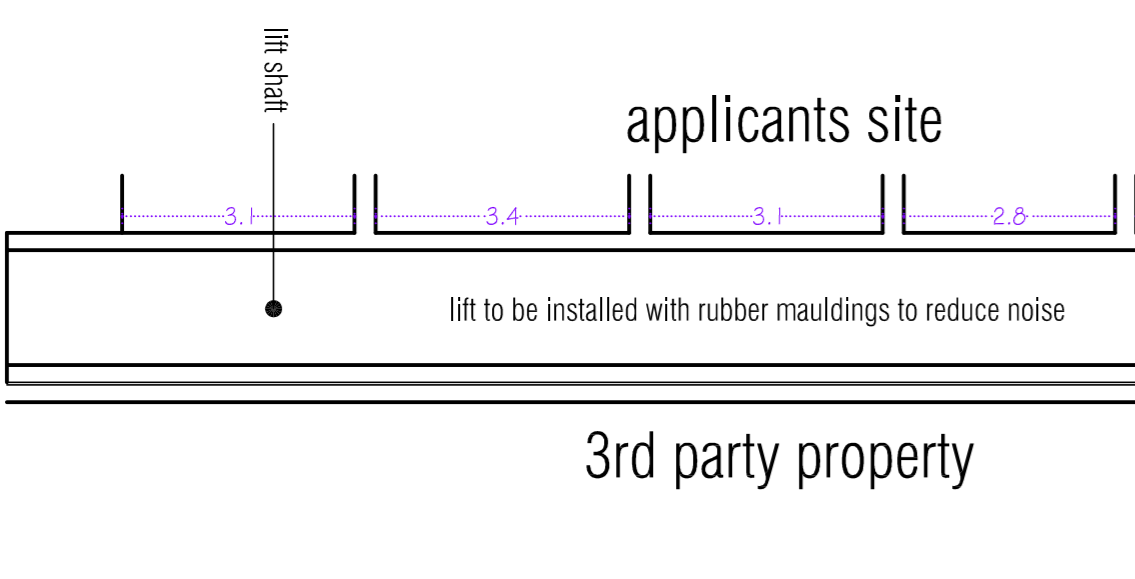

SECTION THRU LIFT SHAFT 1:100

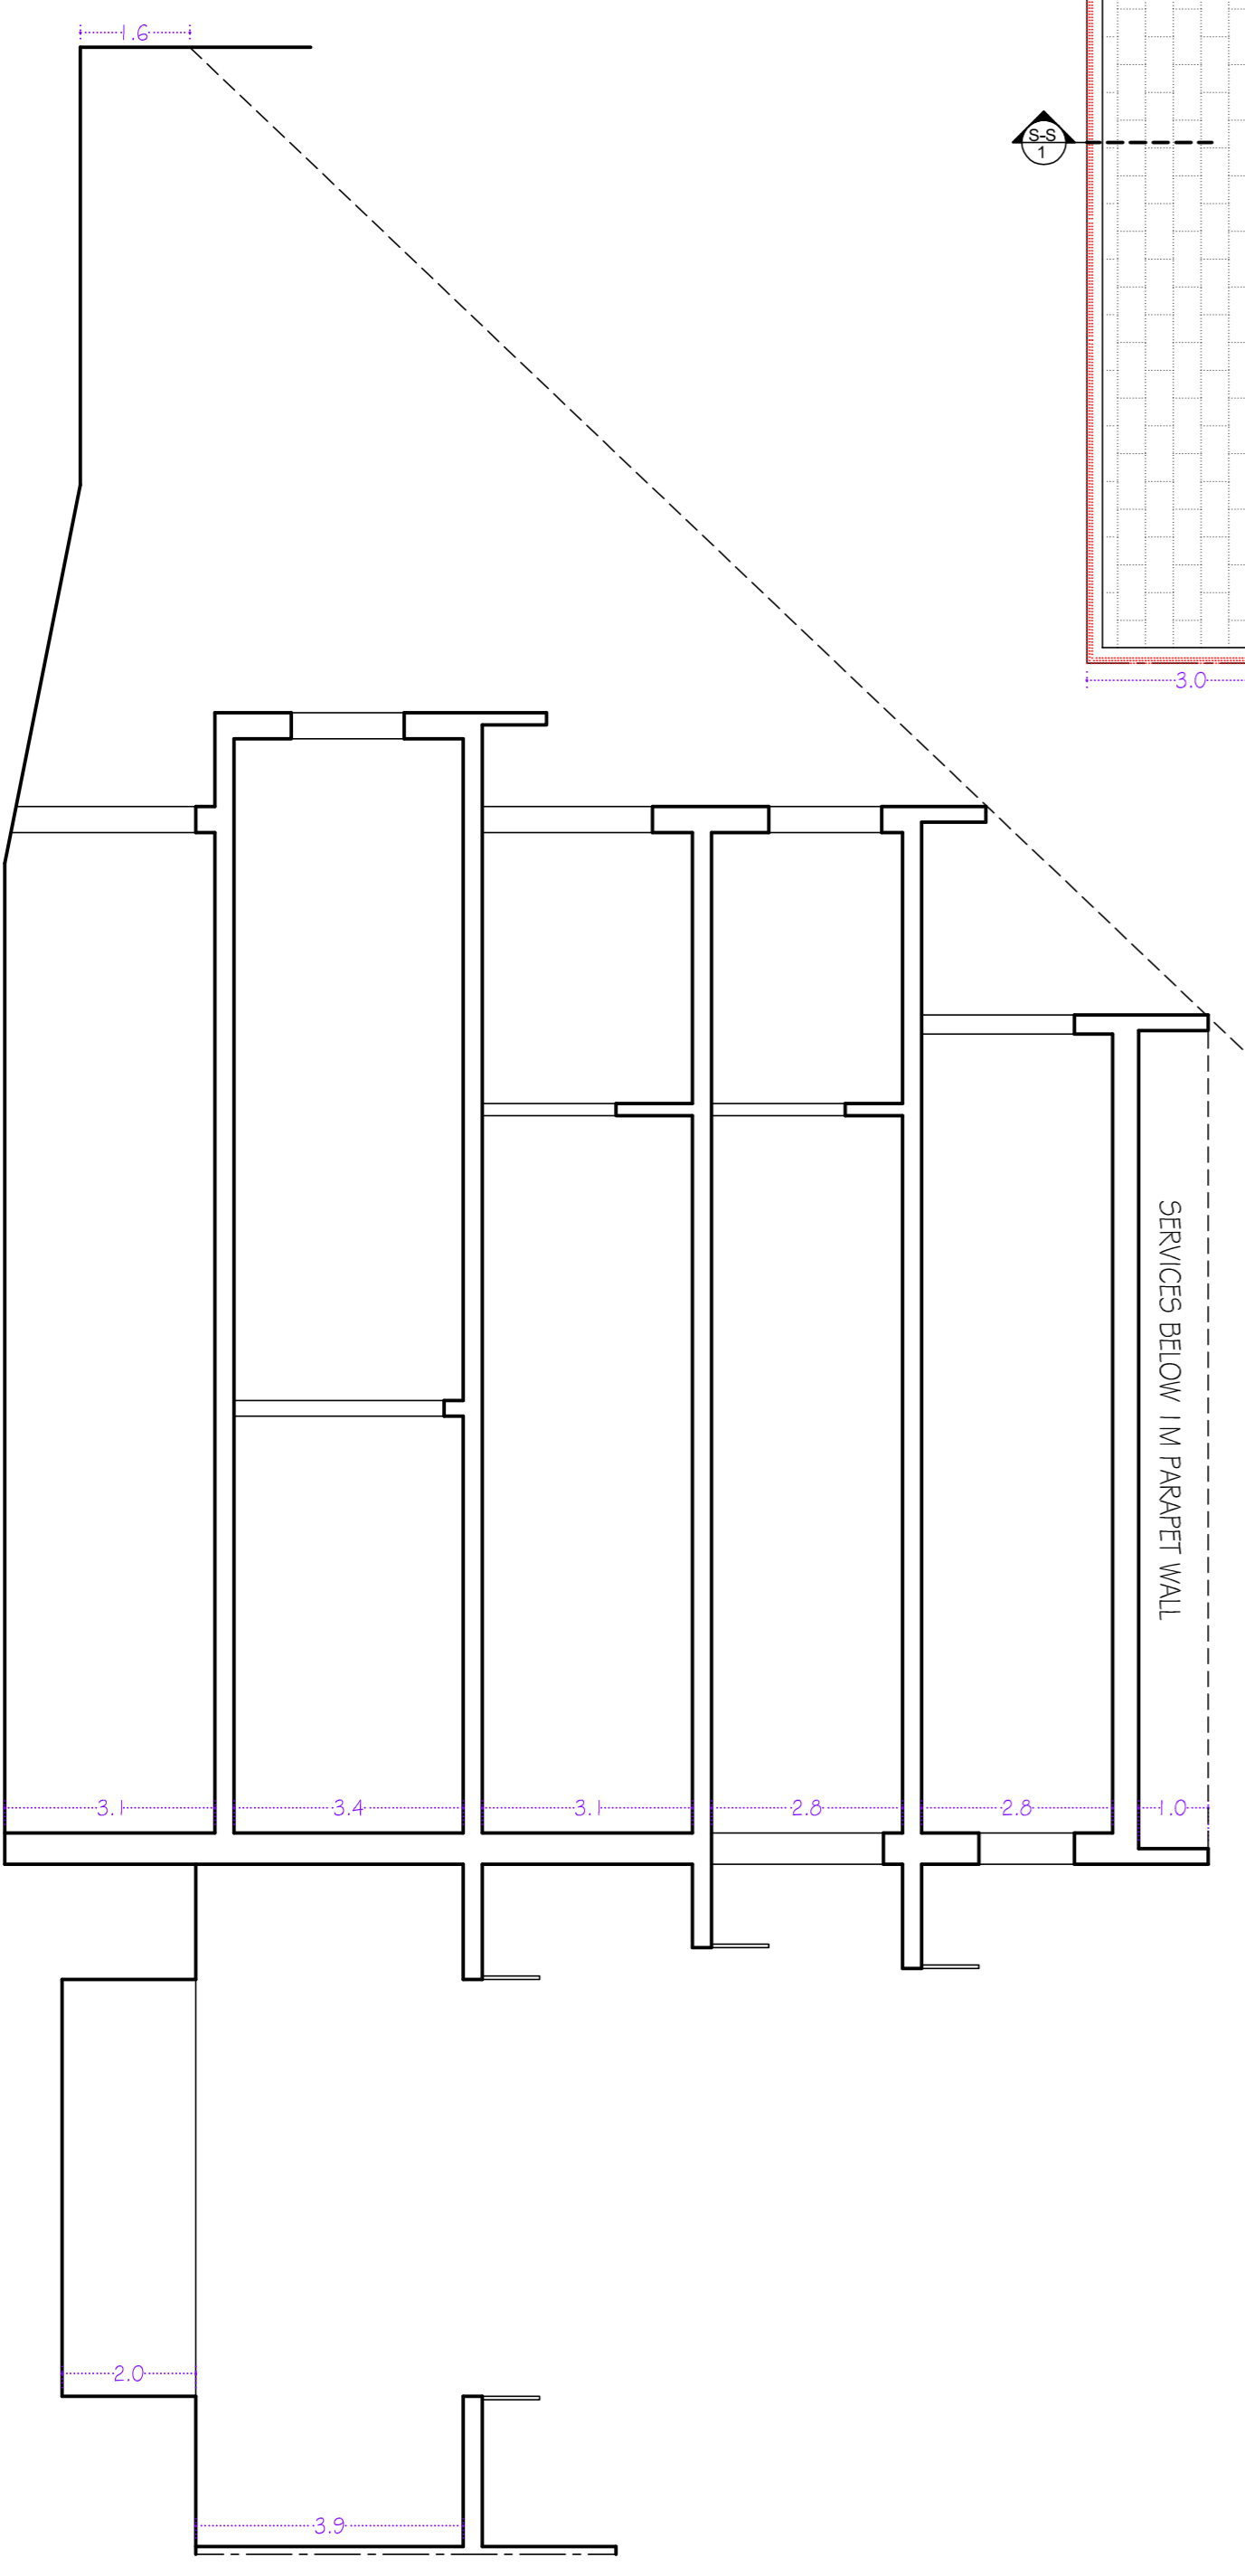

SECTION S-S THRU BUILDING 1:100

