



NOTE:-
ERECT PROPOSED
DEMOLISH PROPOSED

SITE AREA:- 356.3m²


FLOOR LEVEL	
GROUND	HOUSE No.1 70.8m ²
	HOUSE No.2 2.5m ²
	HOUSE No.3 56.5m ²
	HOUSE No.4 50.1m ²
	HOUSE No.5 48.0m ²
	HOUSE No.6 67.2m ²

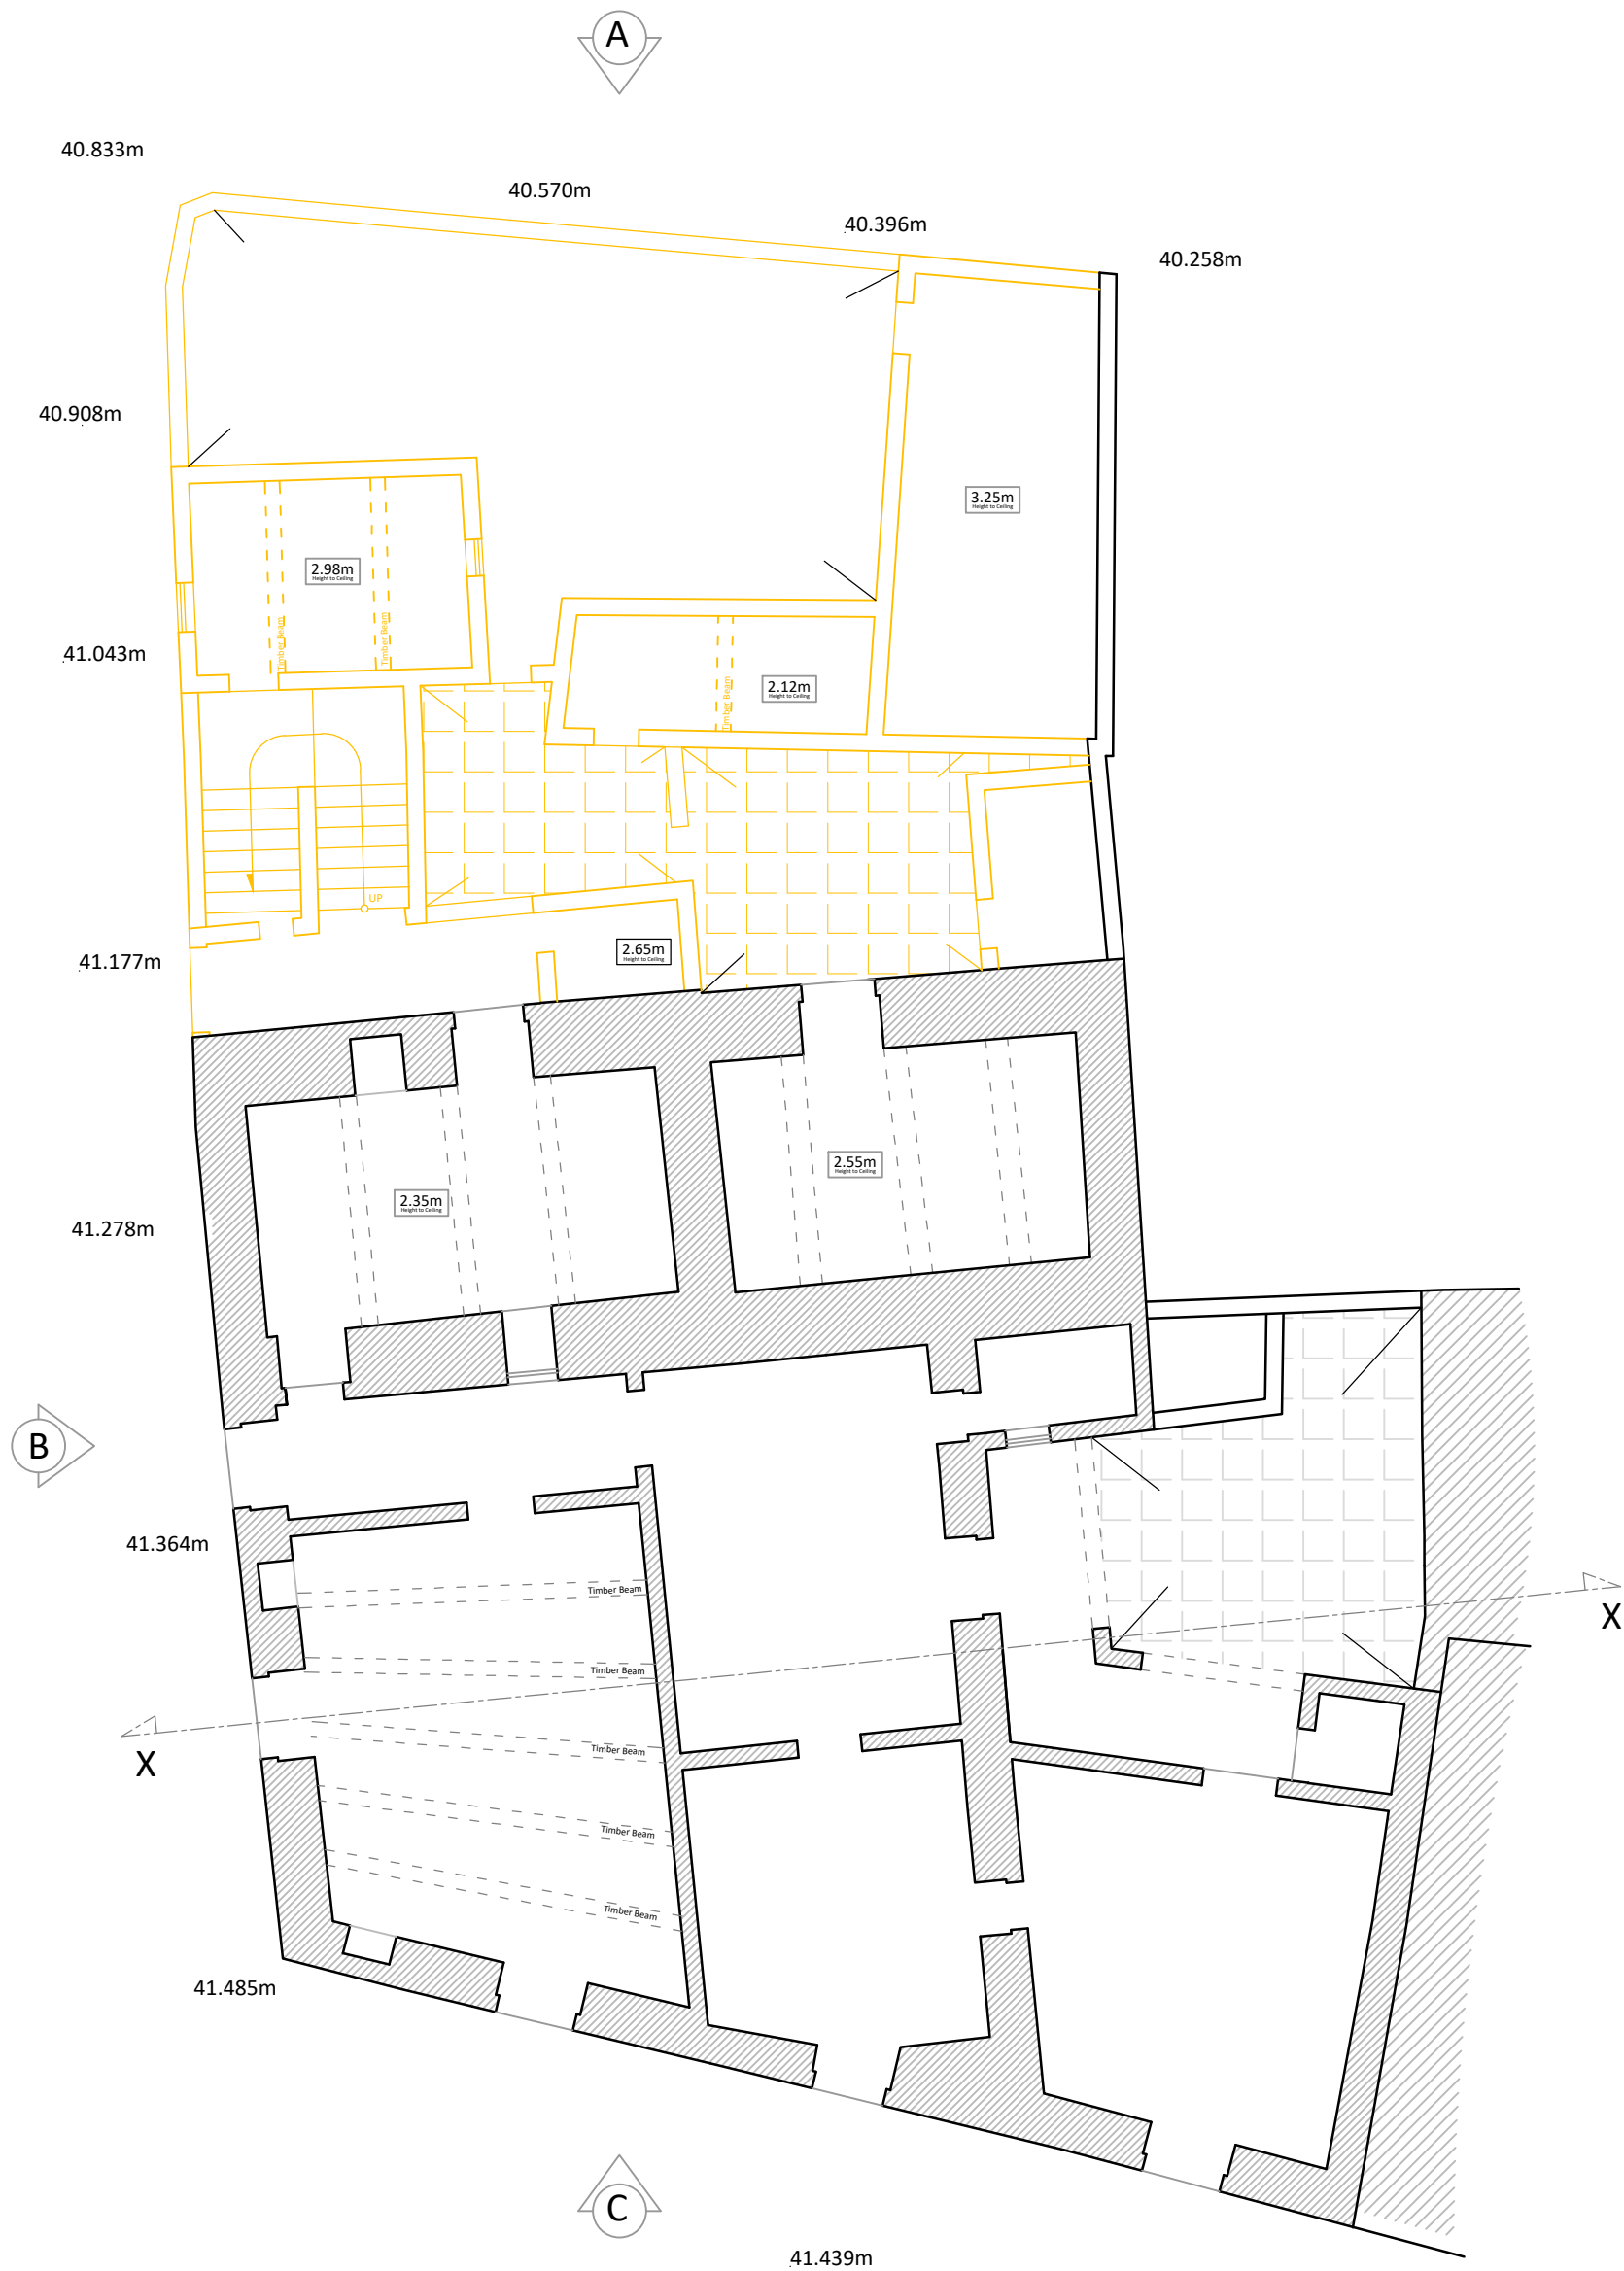

GROUND FLOOR
EXISTING Pre-1967 - SHOWING AREA TO BE DEMOLISHED
Scale 1:100

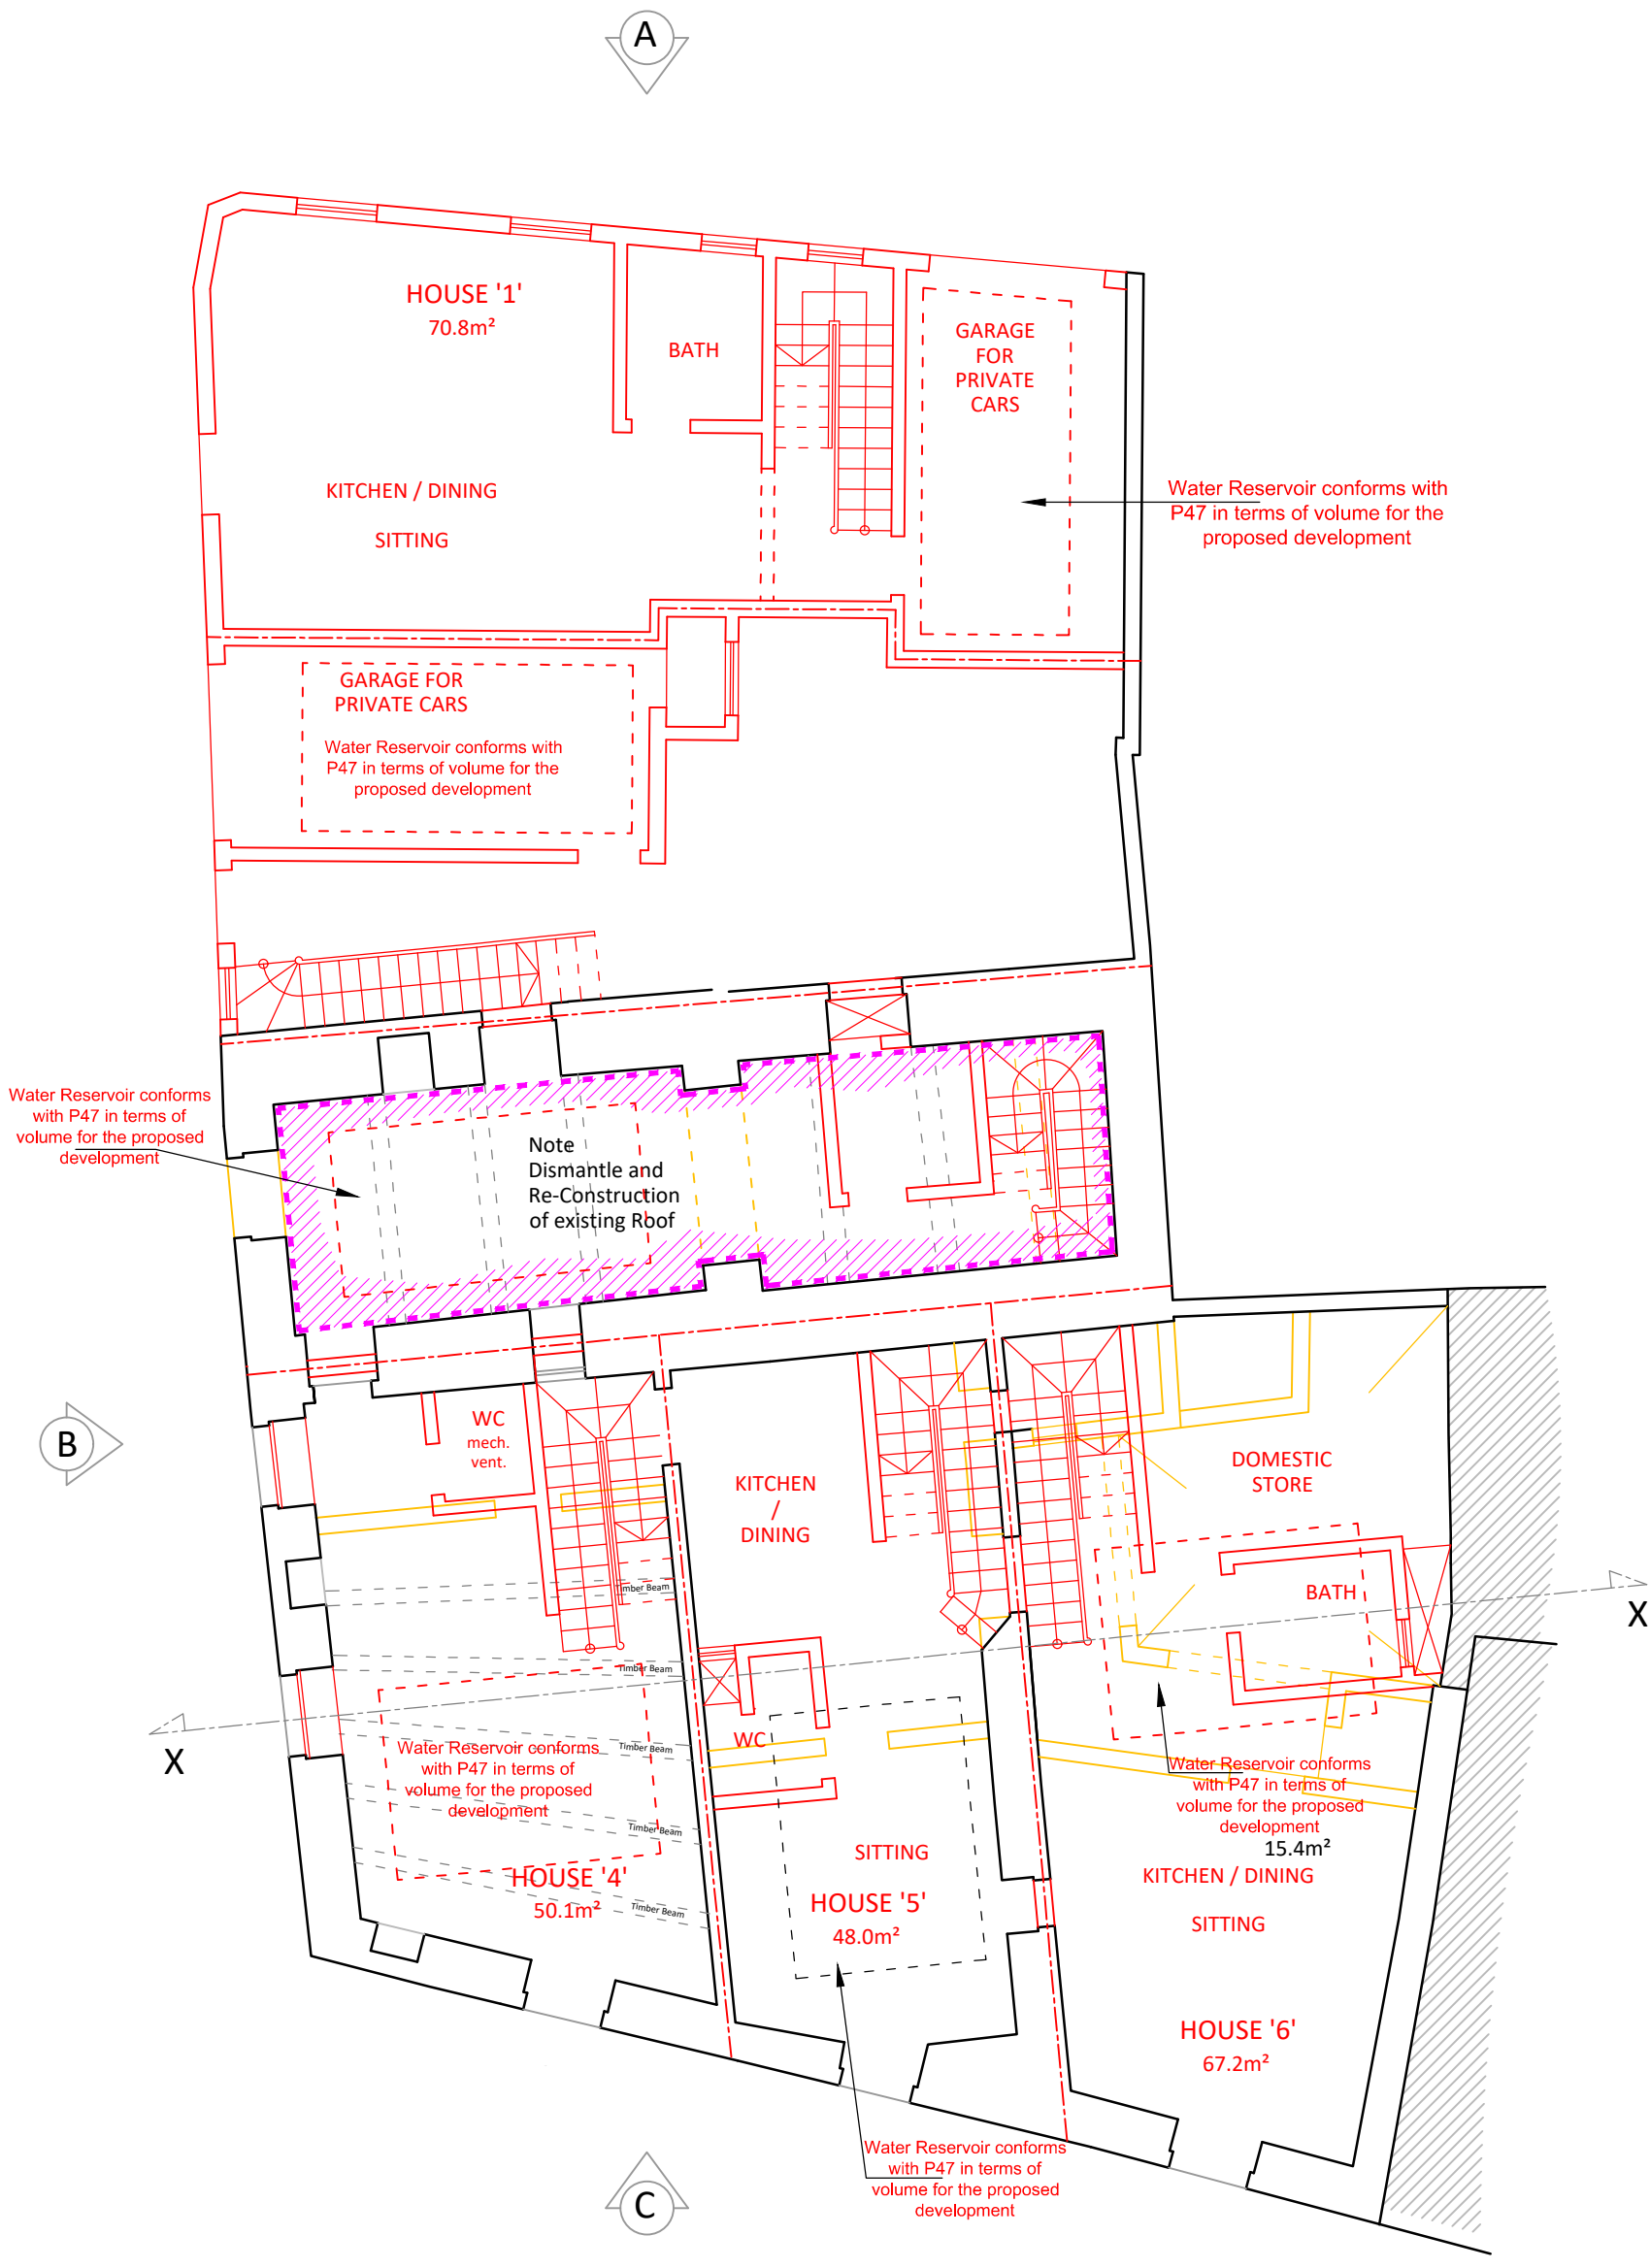

GROUND FLOOR
EXISTING Pre-1967 - SHOWING PROPOSED ADDITIONS & ALTERATIONS
Scale 1:100

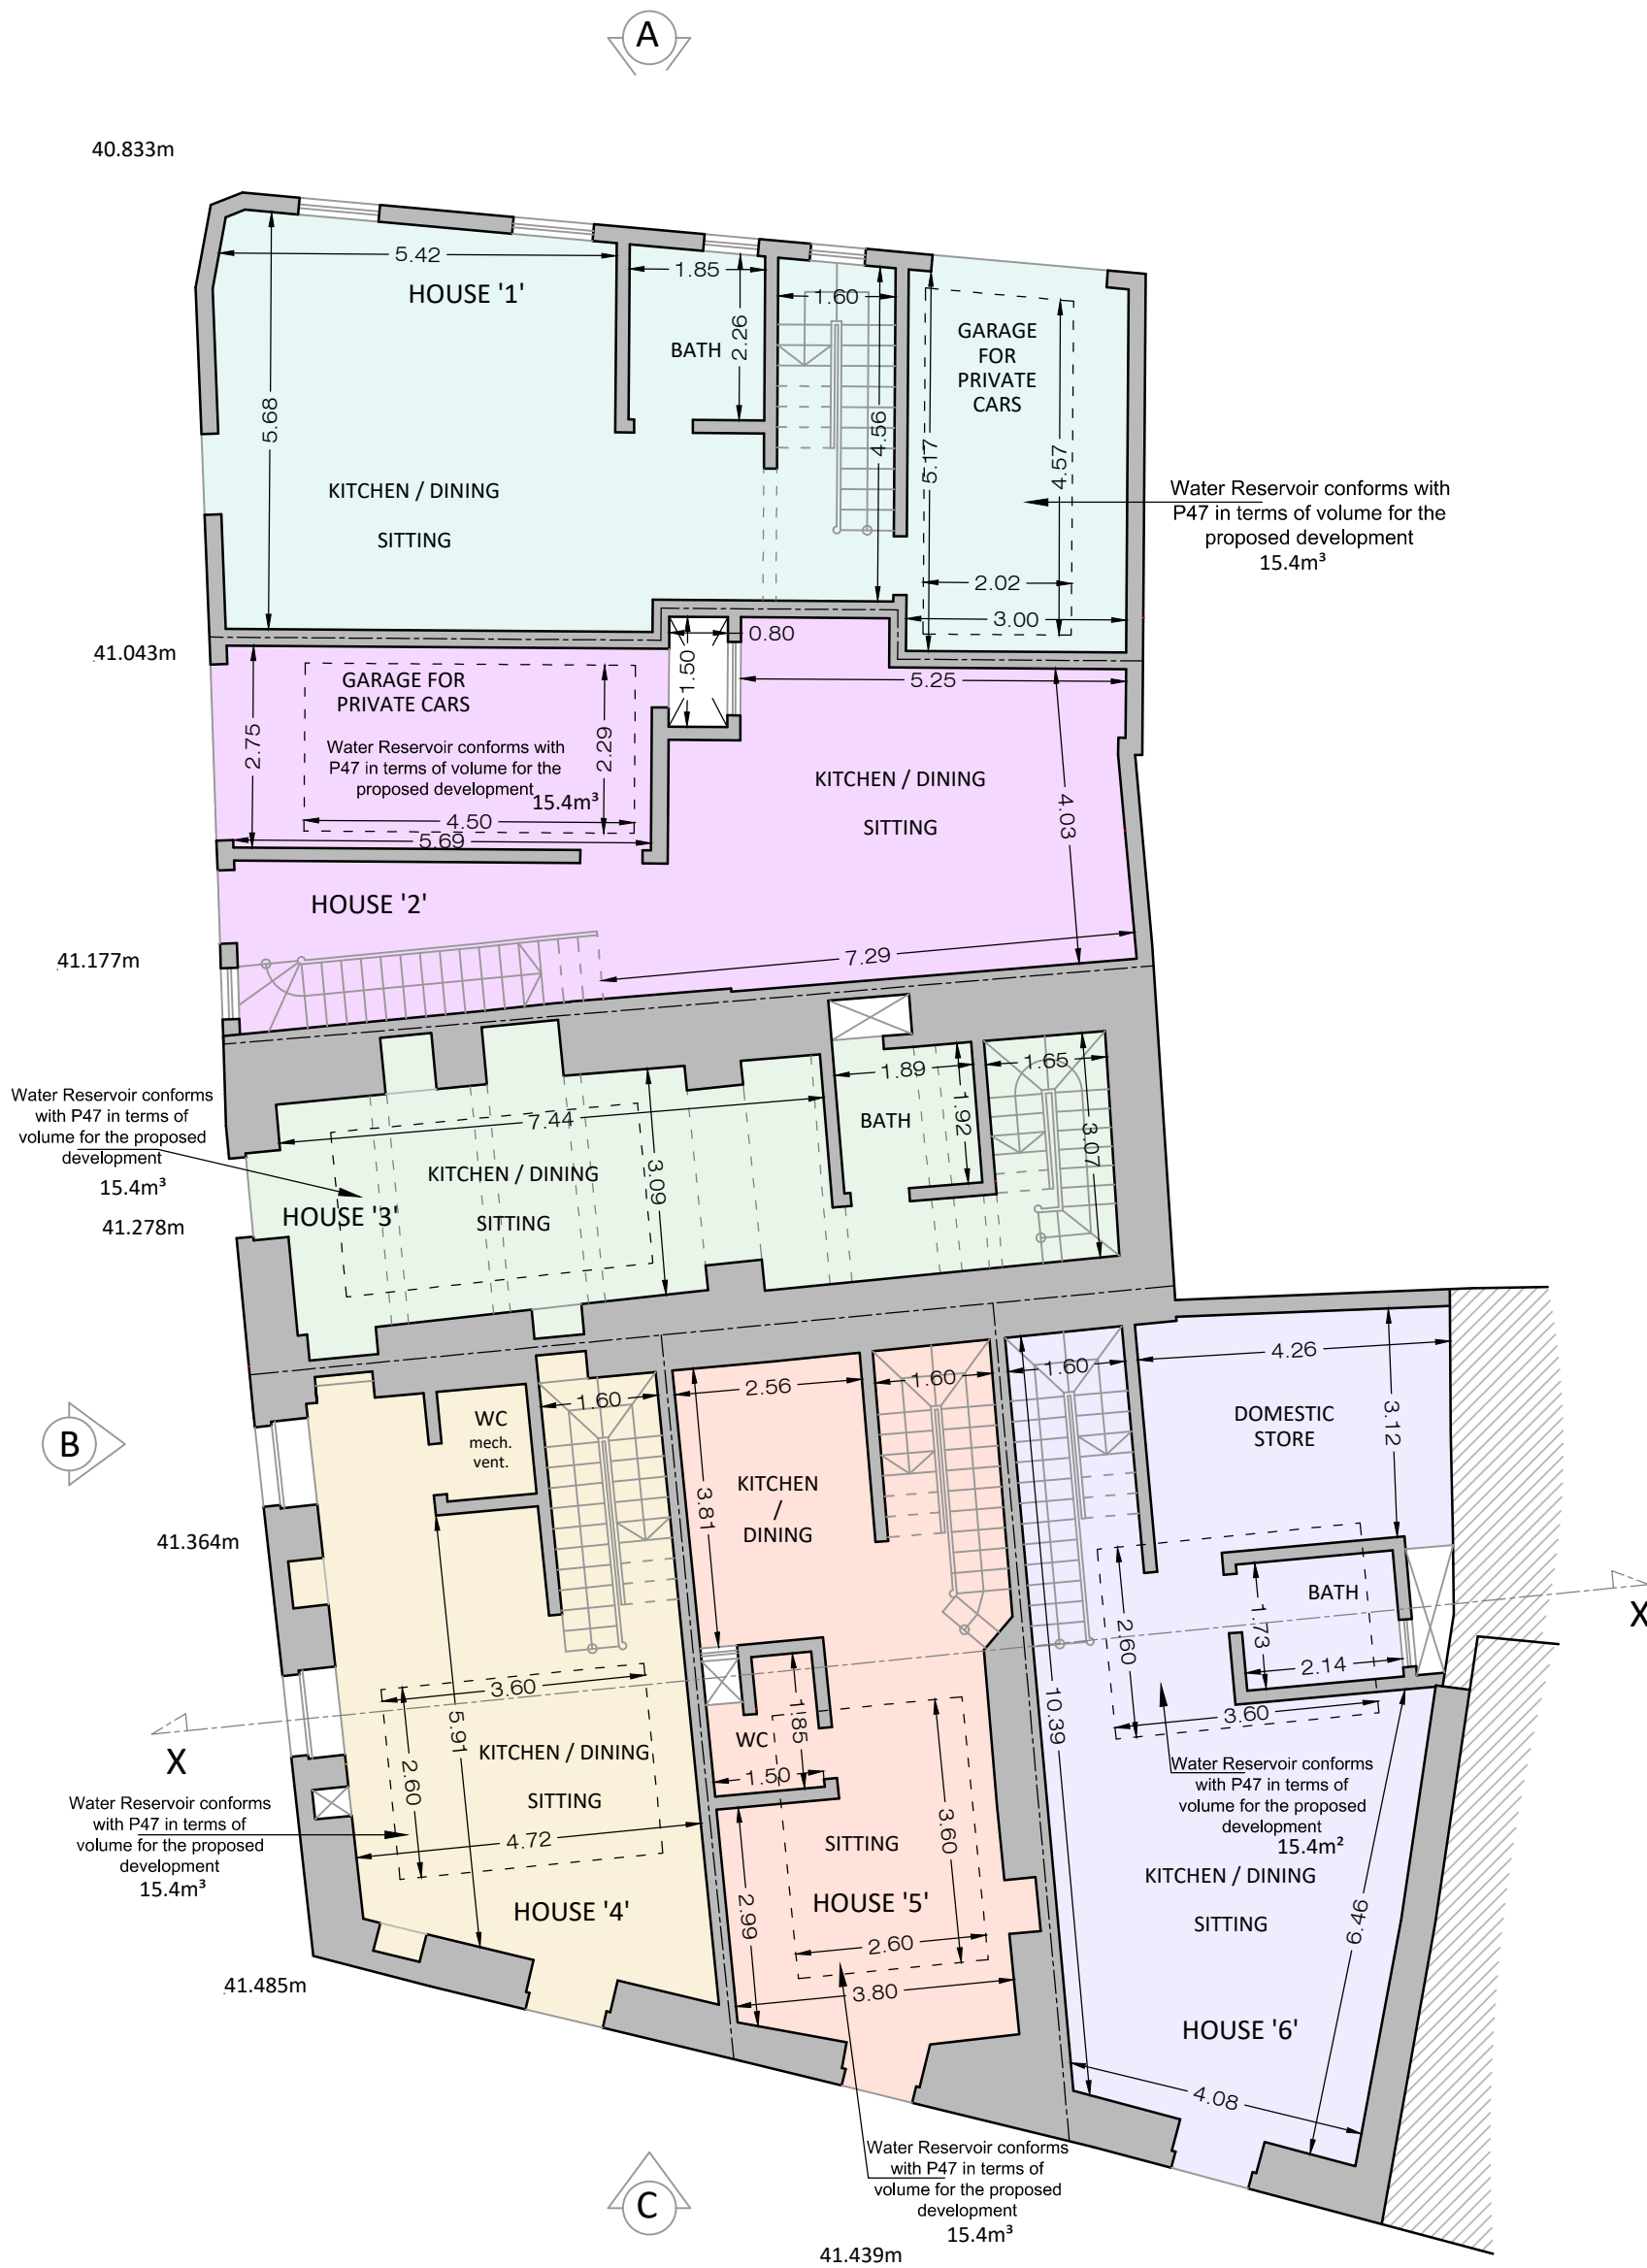

GROUND FLOOR
CLEAN COPY Scale 1:100