



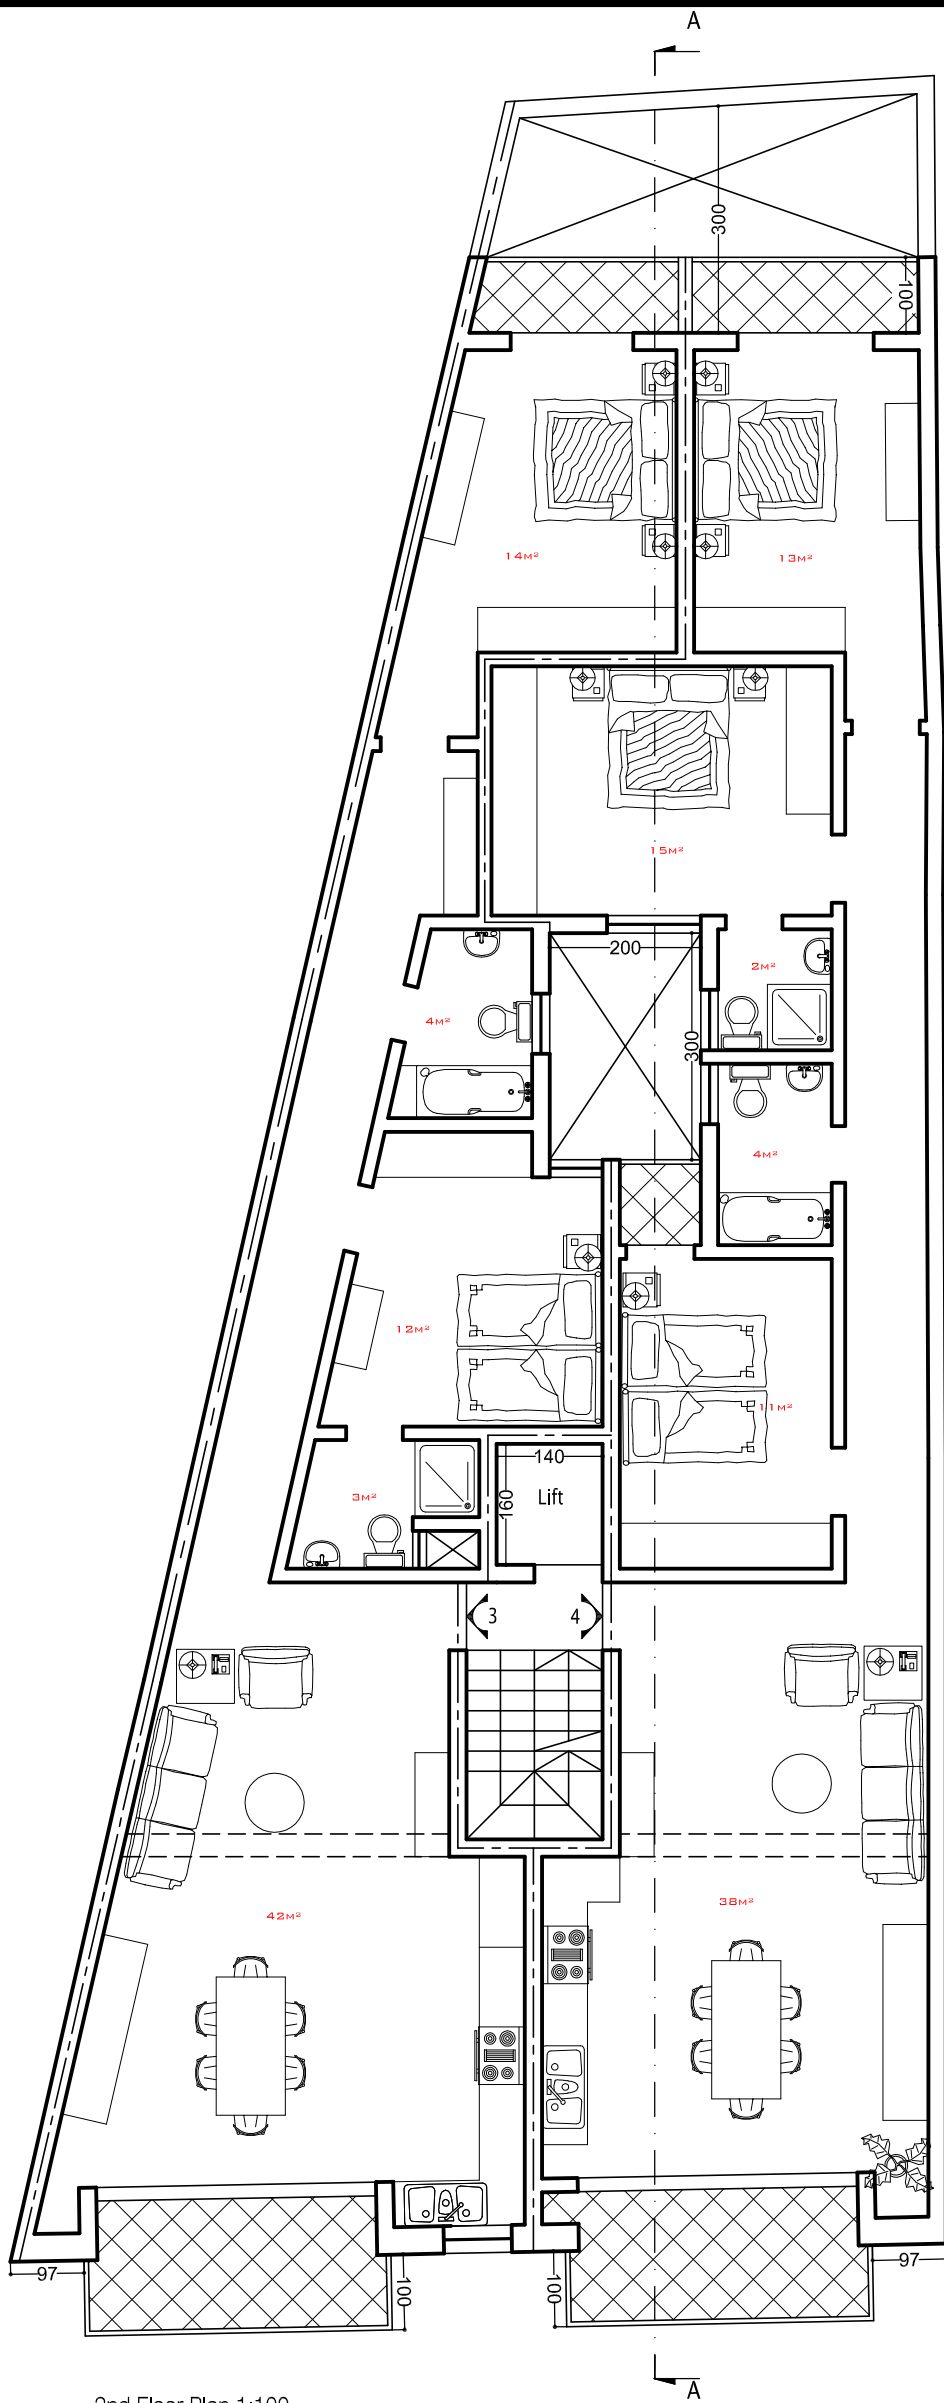

○ 2nd Floor Plan 1:100
As Proposed

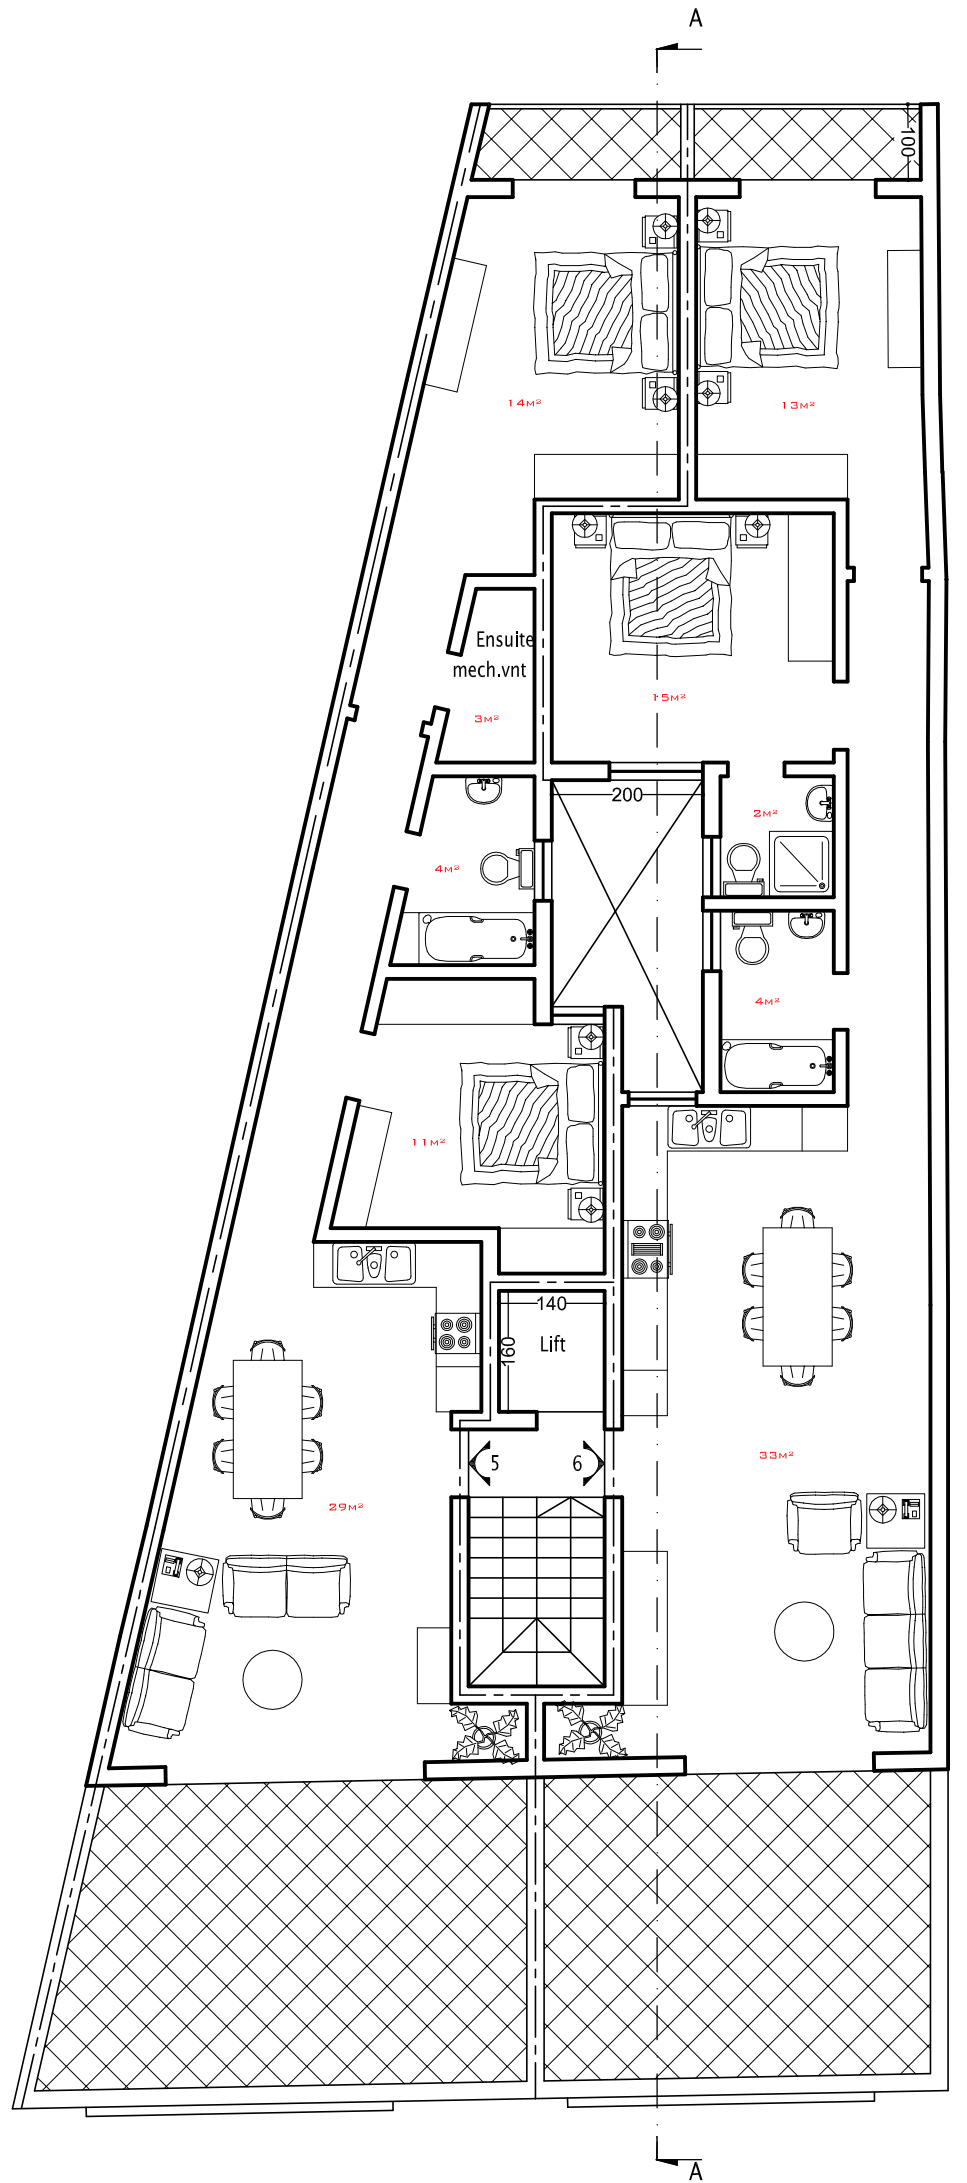

○ Roof Plan 1:100
As Proposed