




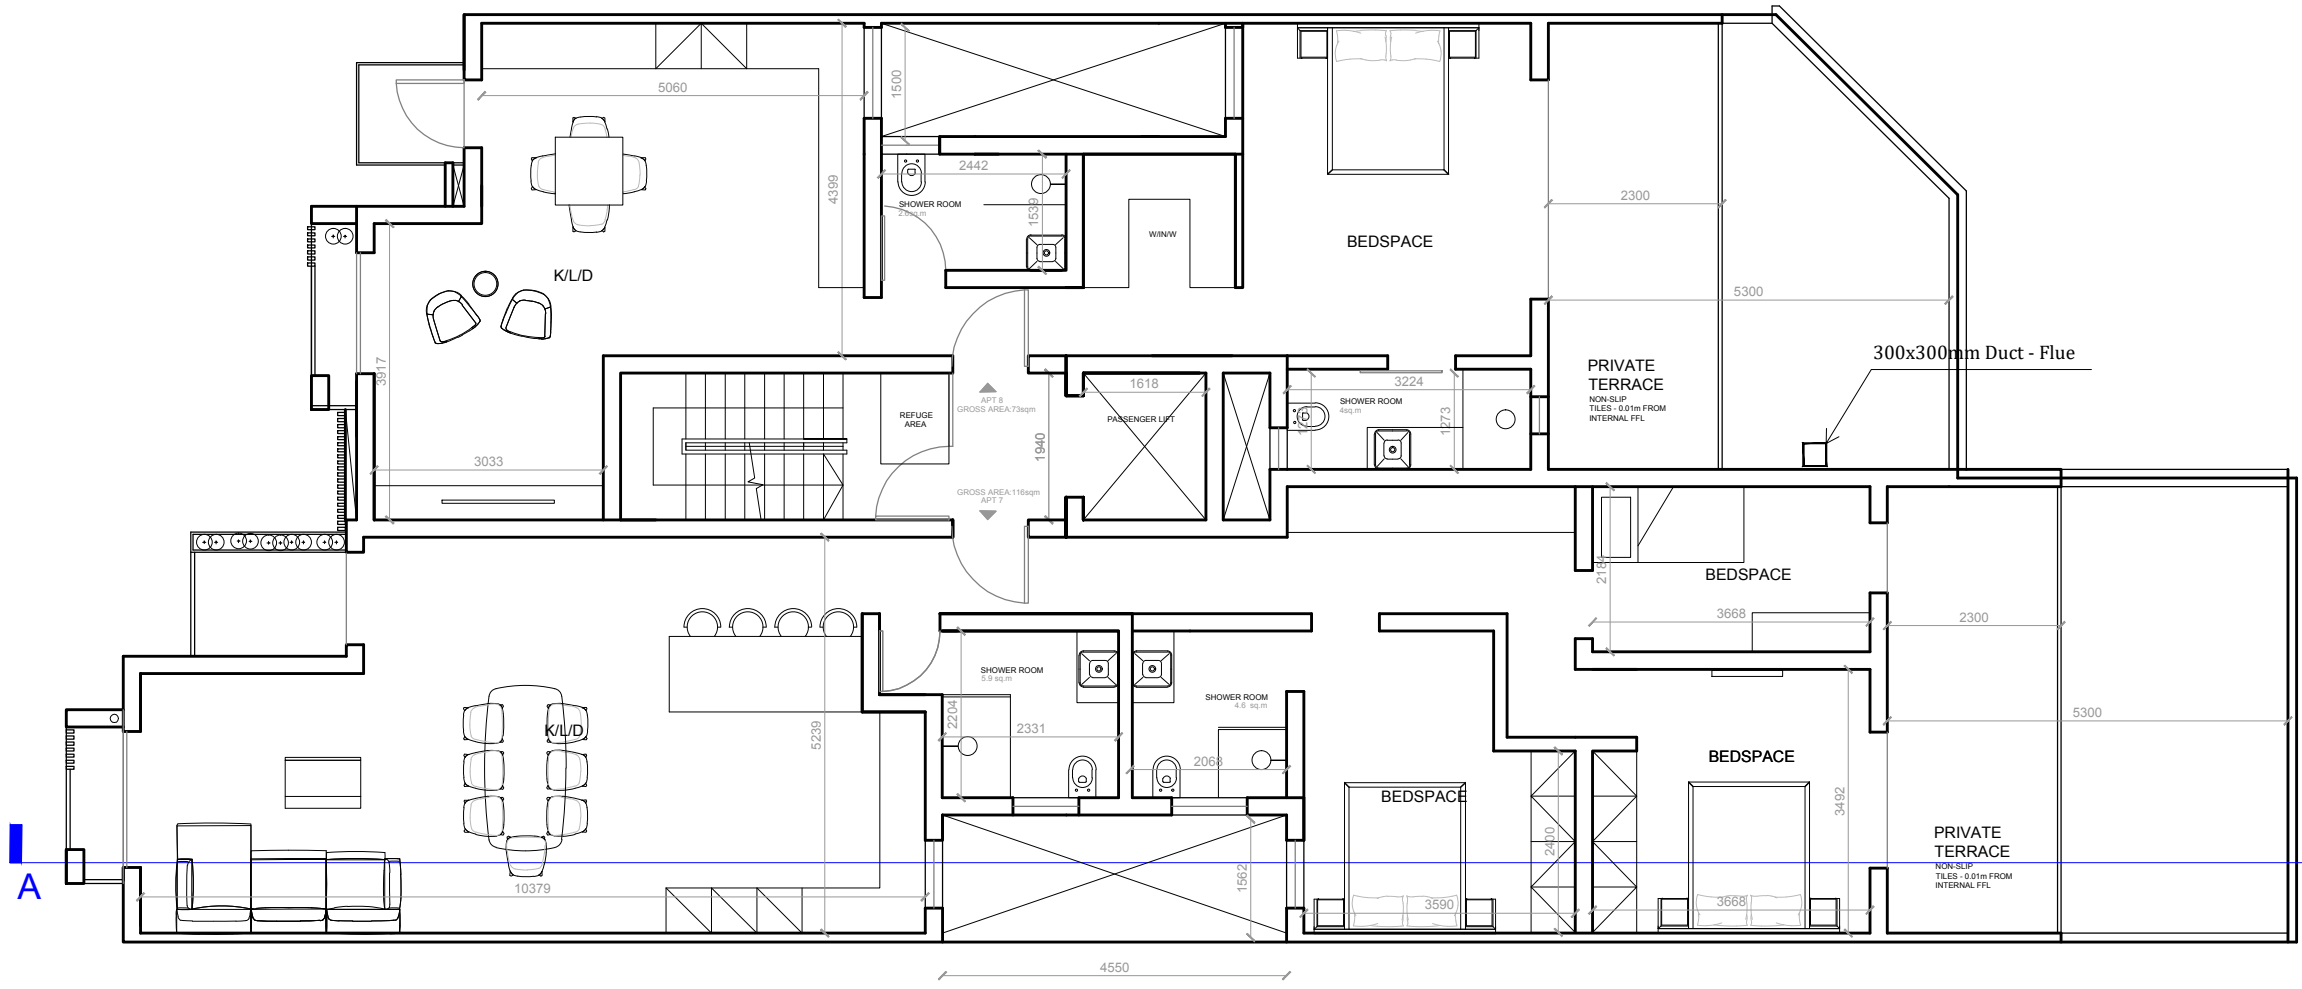


APPROVED FOURTH FLOOR PLAN

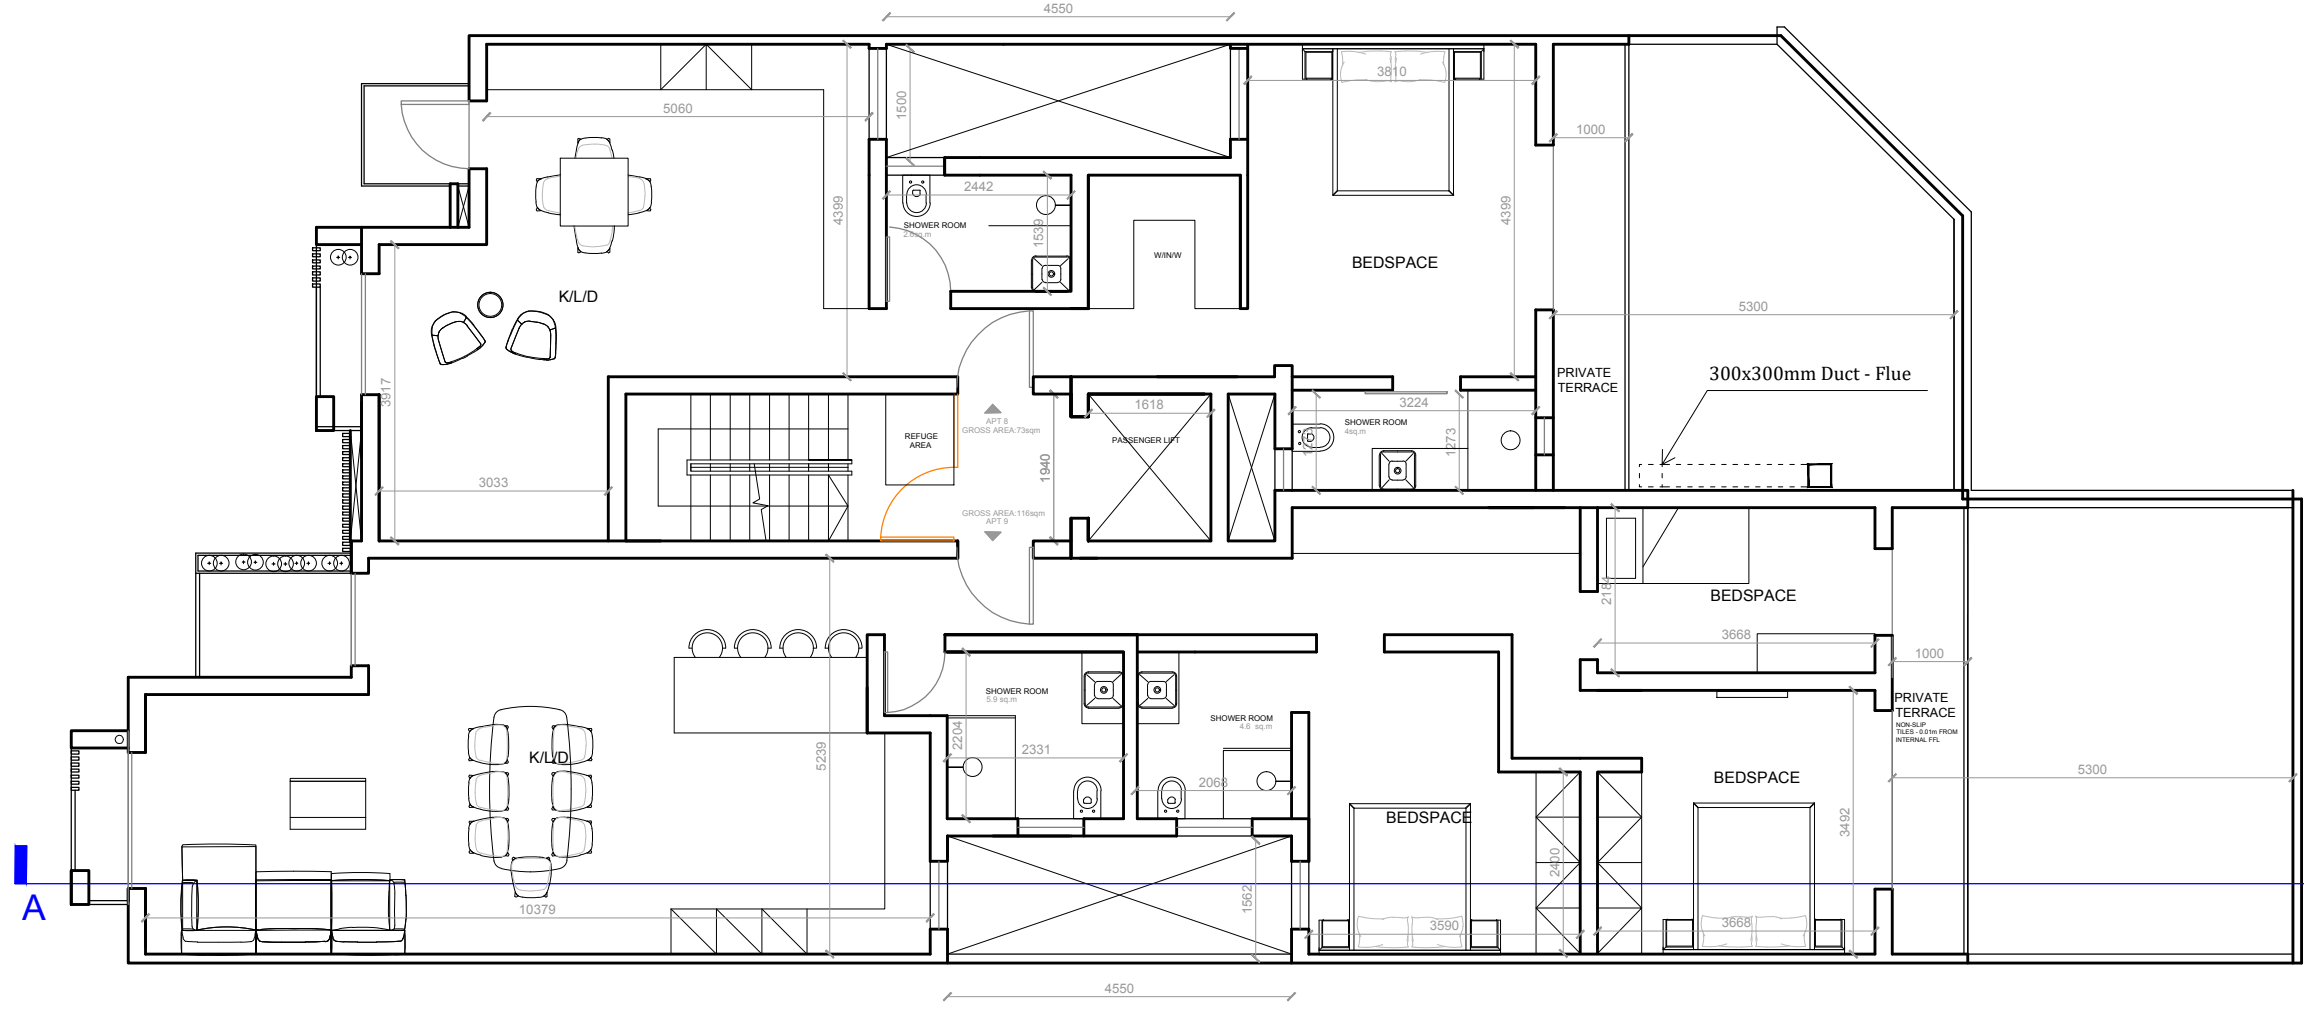


APPROVED FIFTH FLOOR PLAN

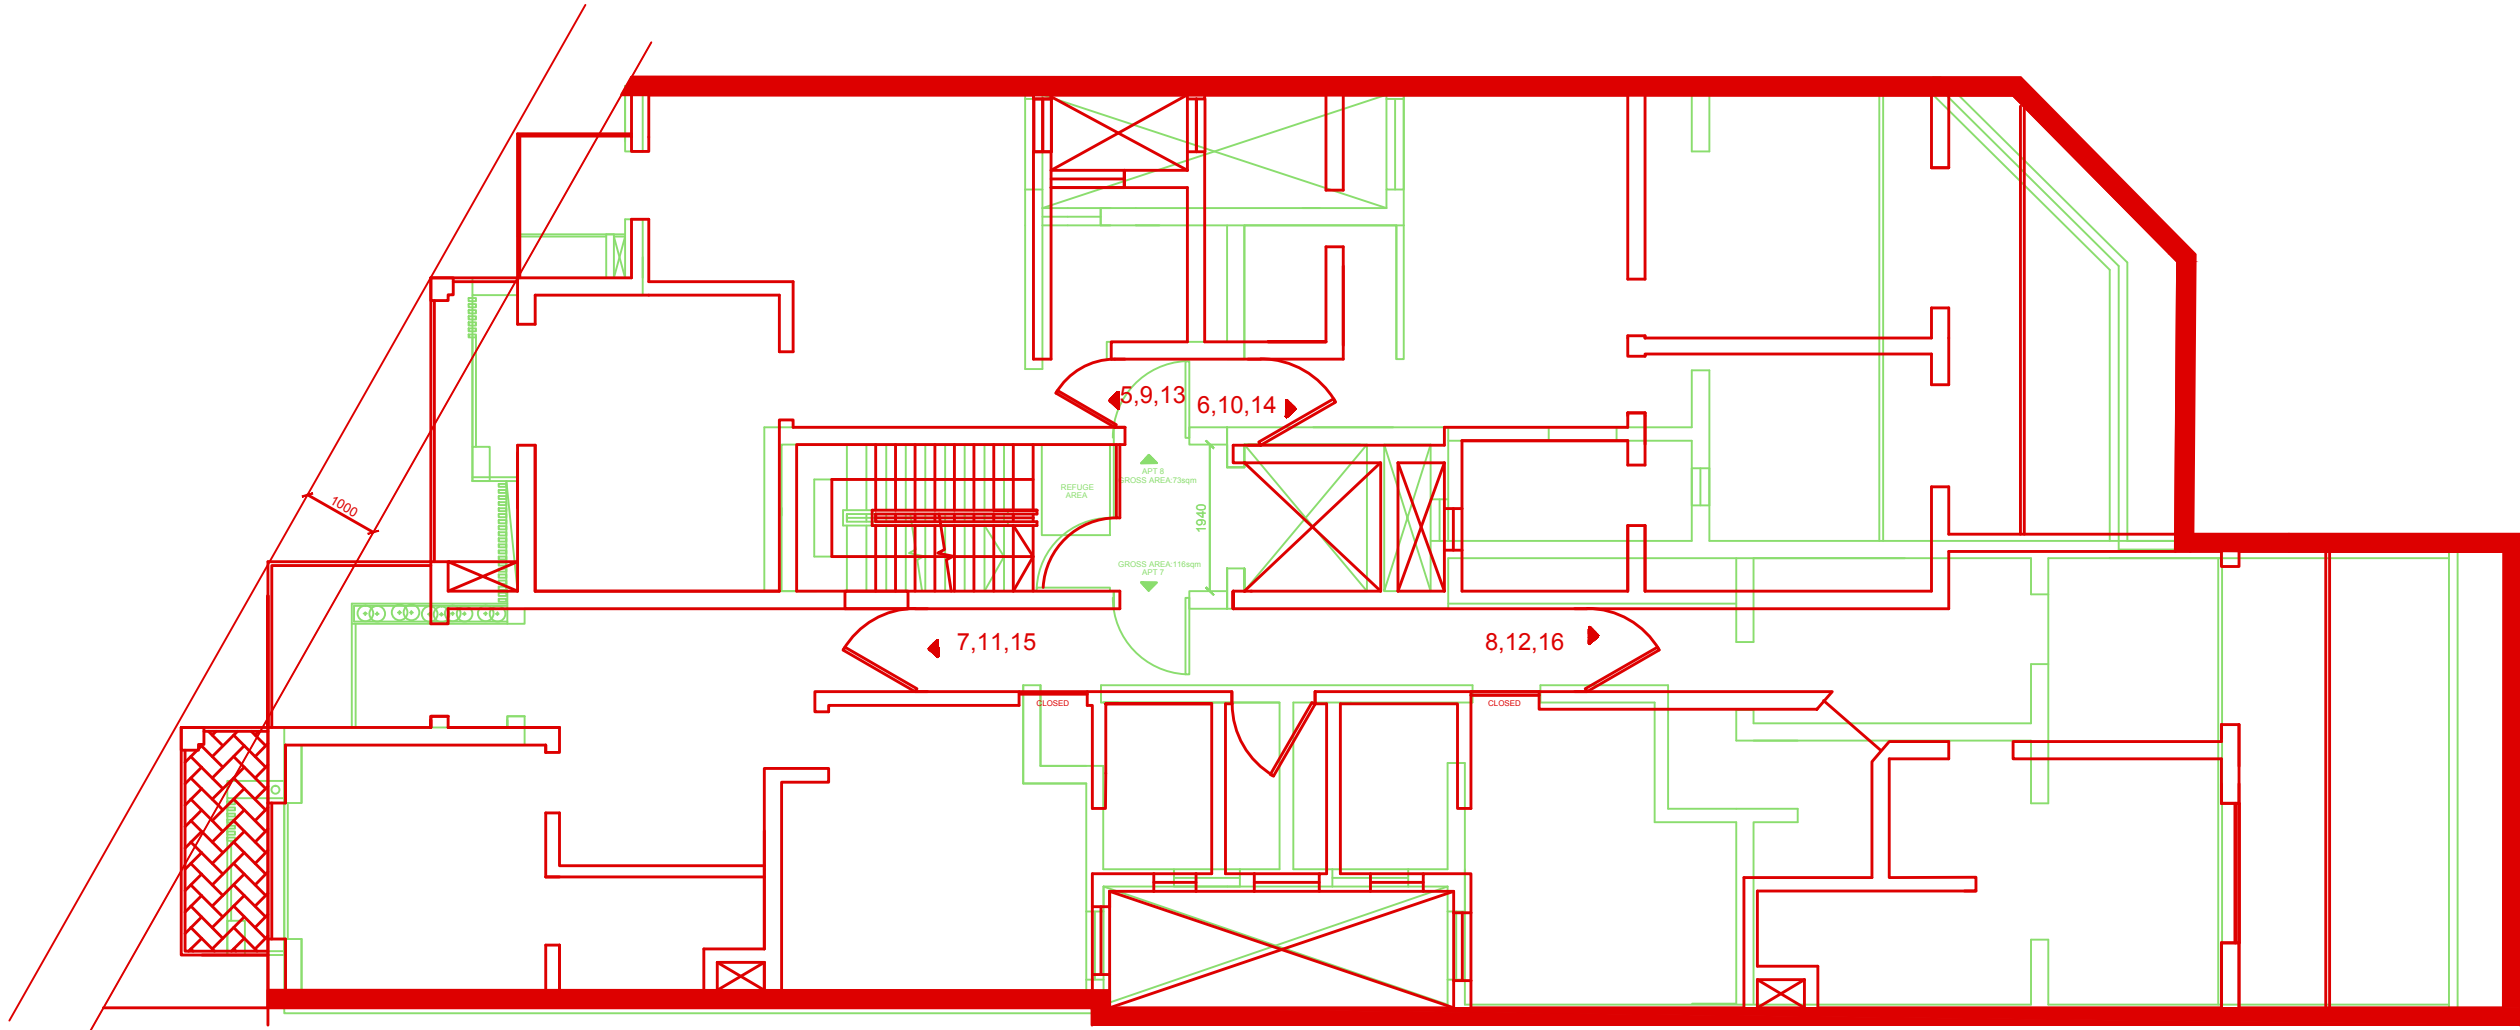


SUPERIMPOSED FOURTH FLOOR PLAN

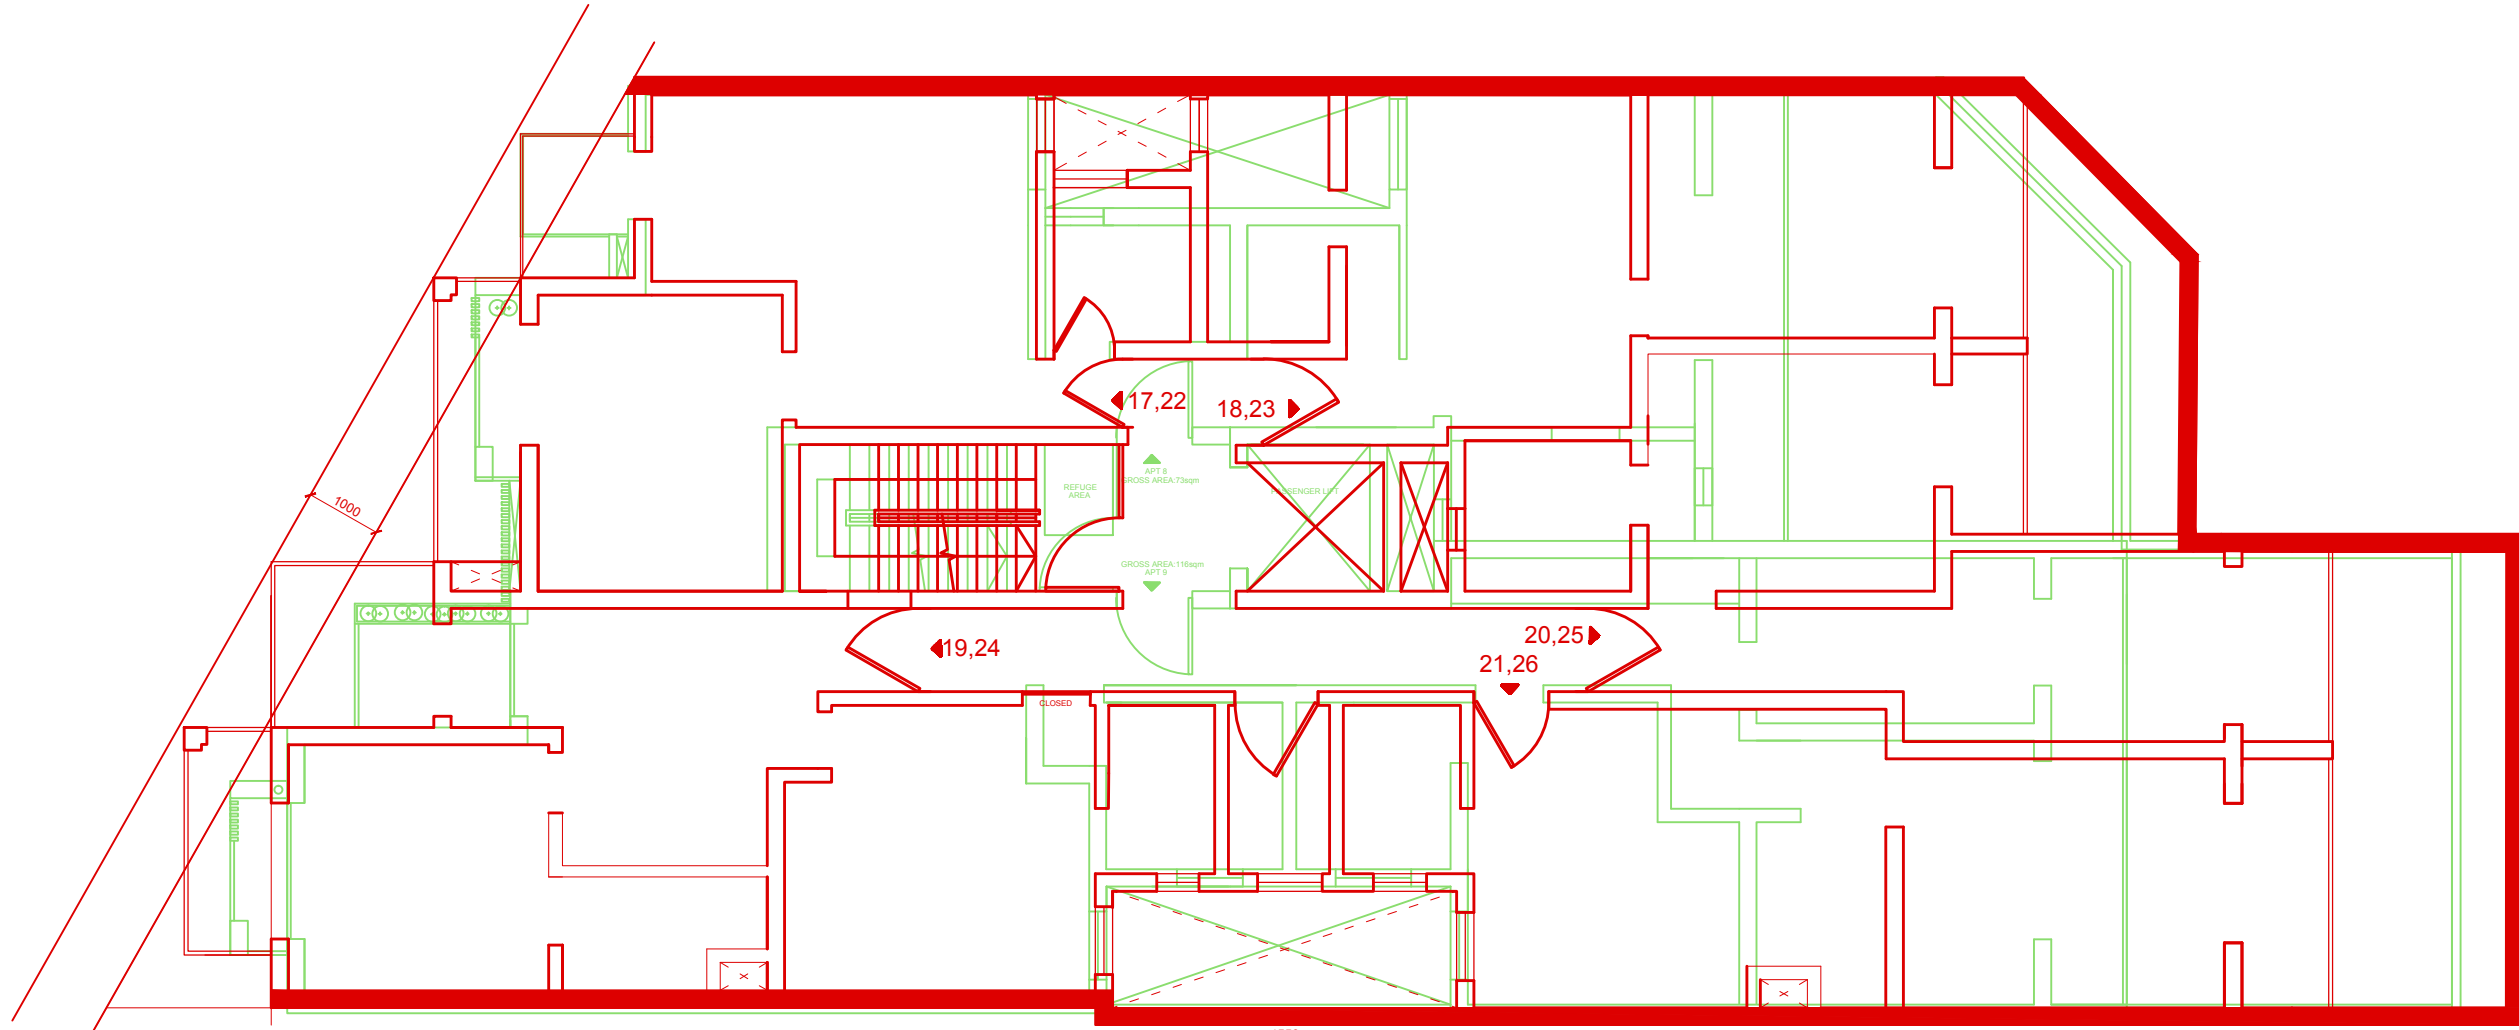

SUPERIMPOSED FIFTH FLOOR PLAN

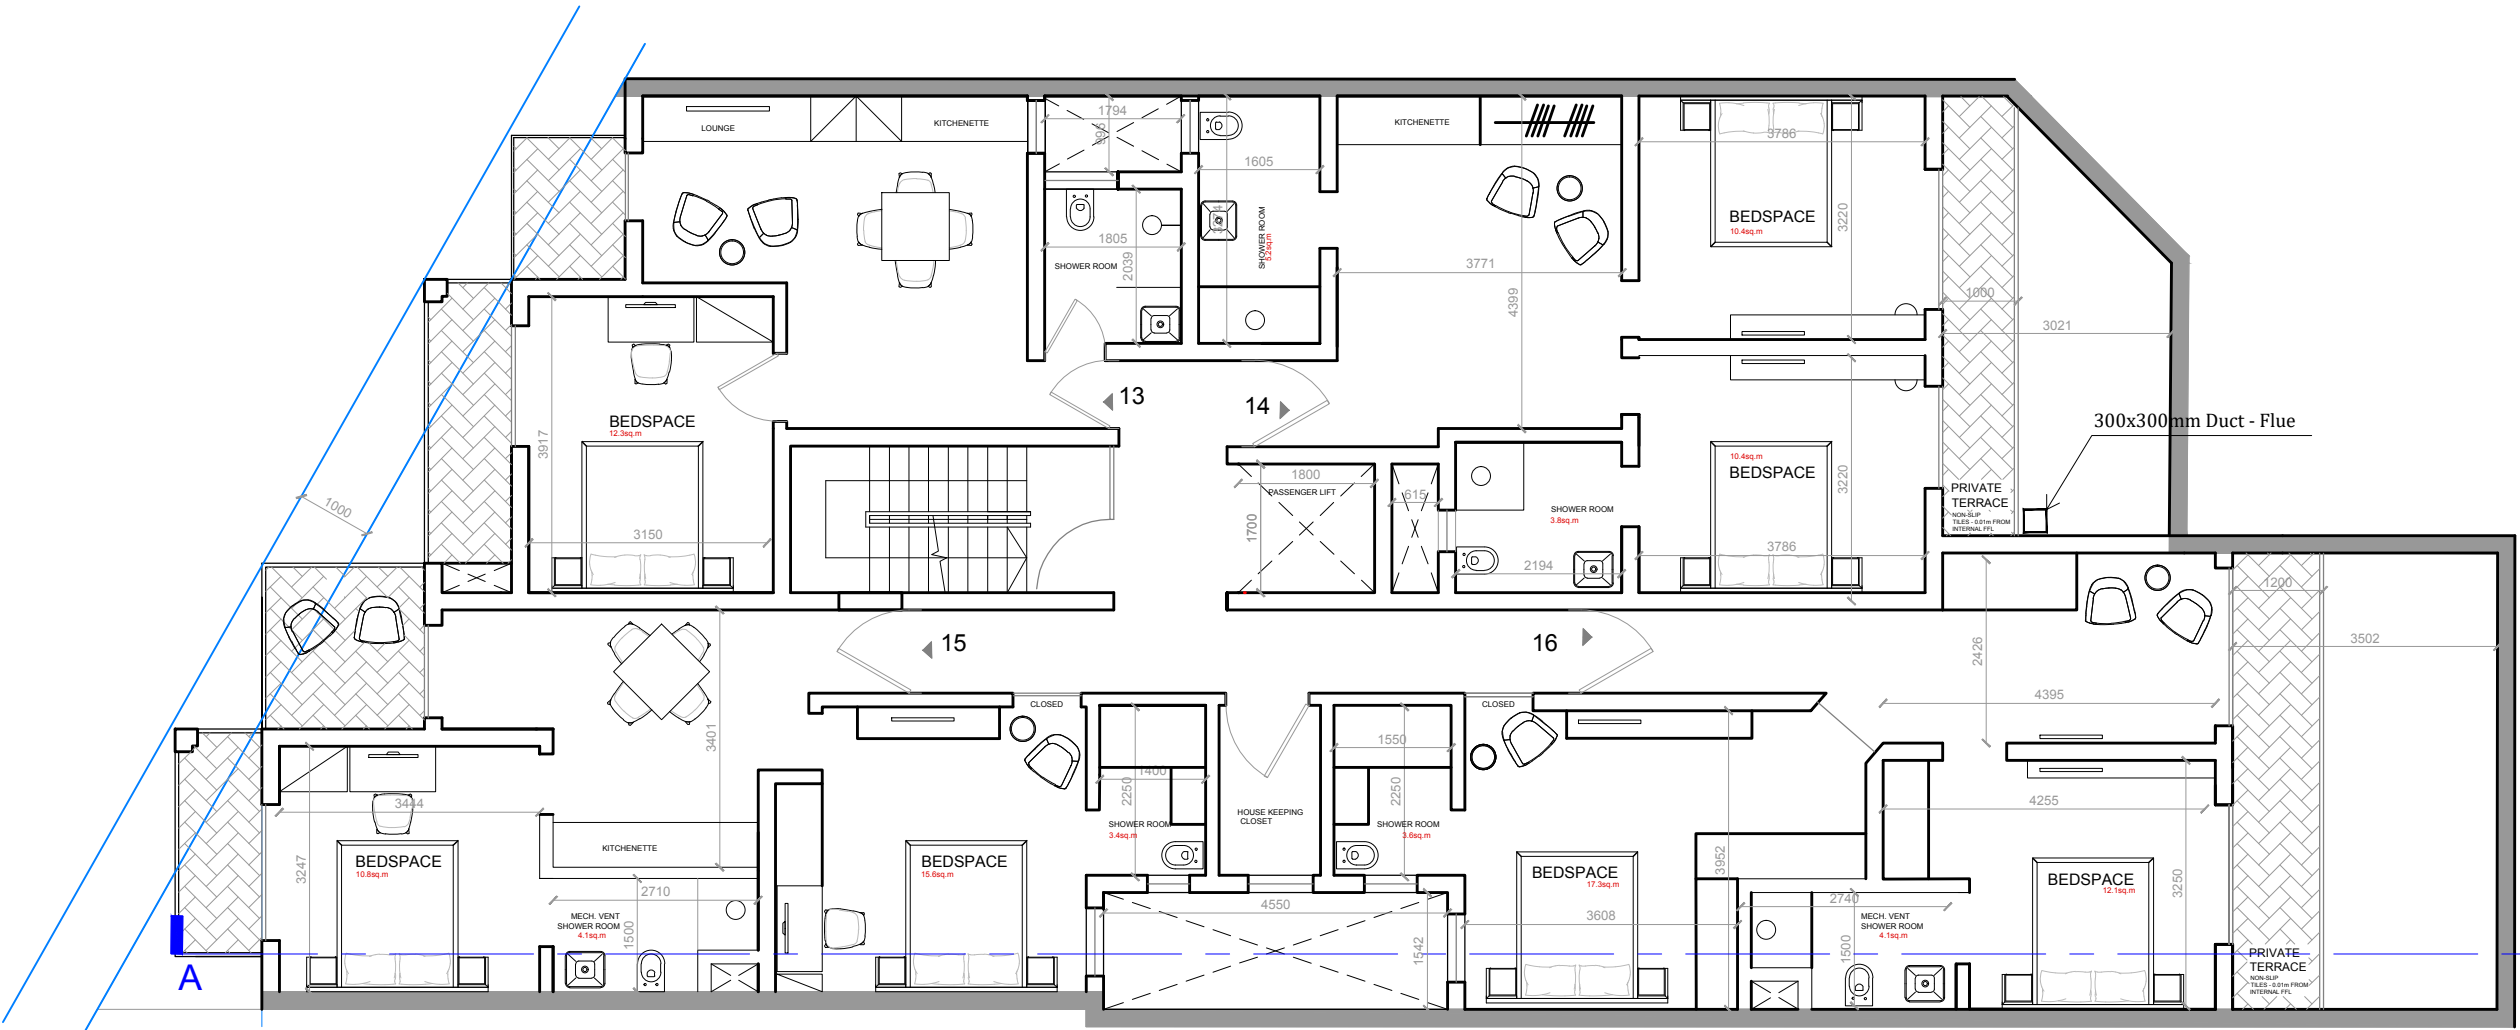

PROPOSED FOURTH FLOOR PLAN

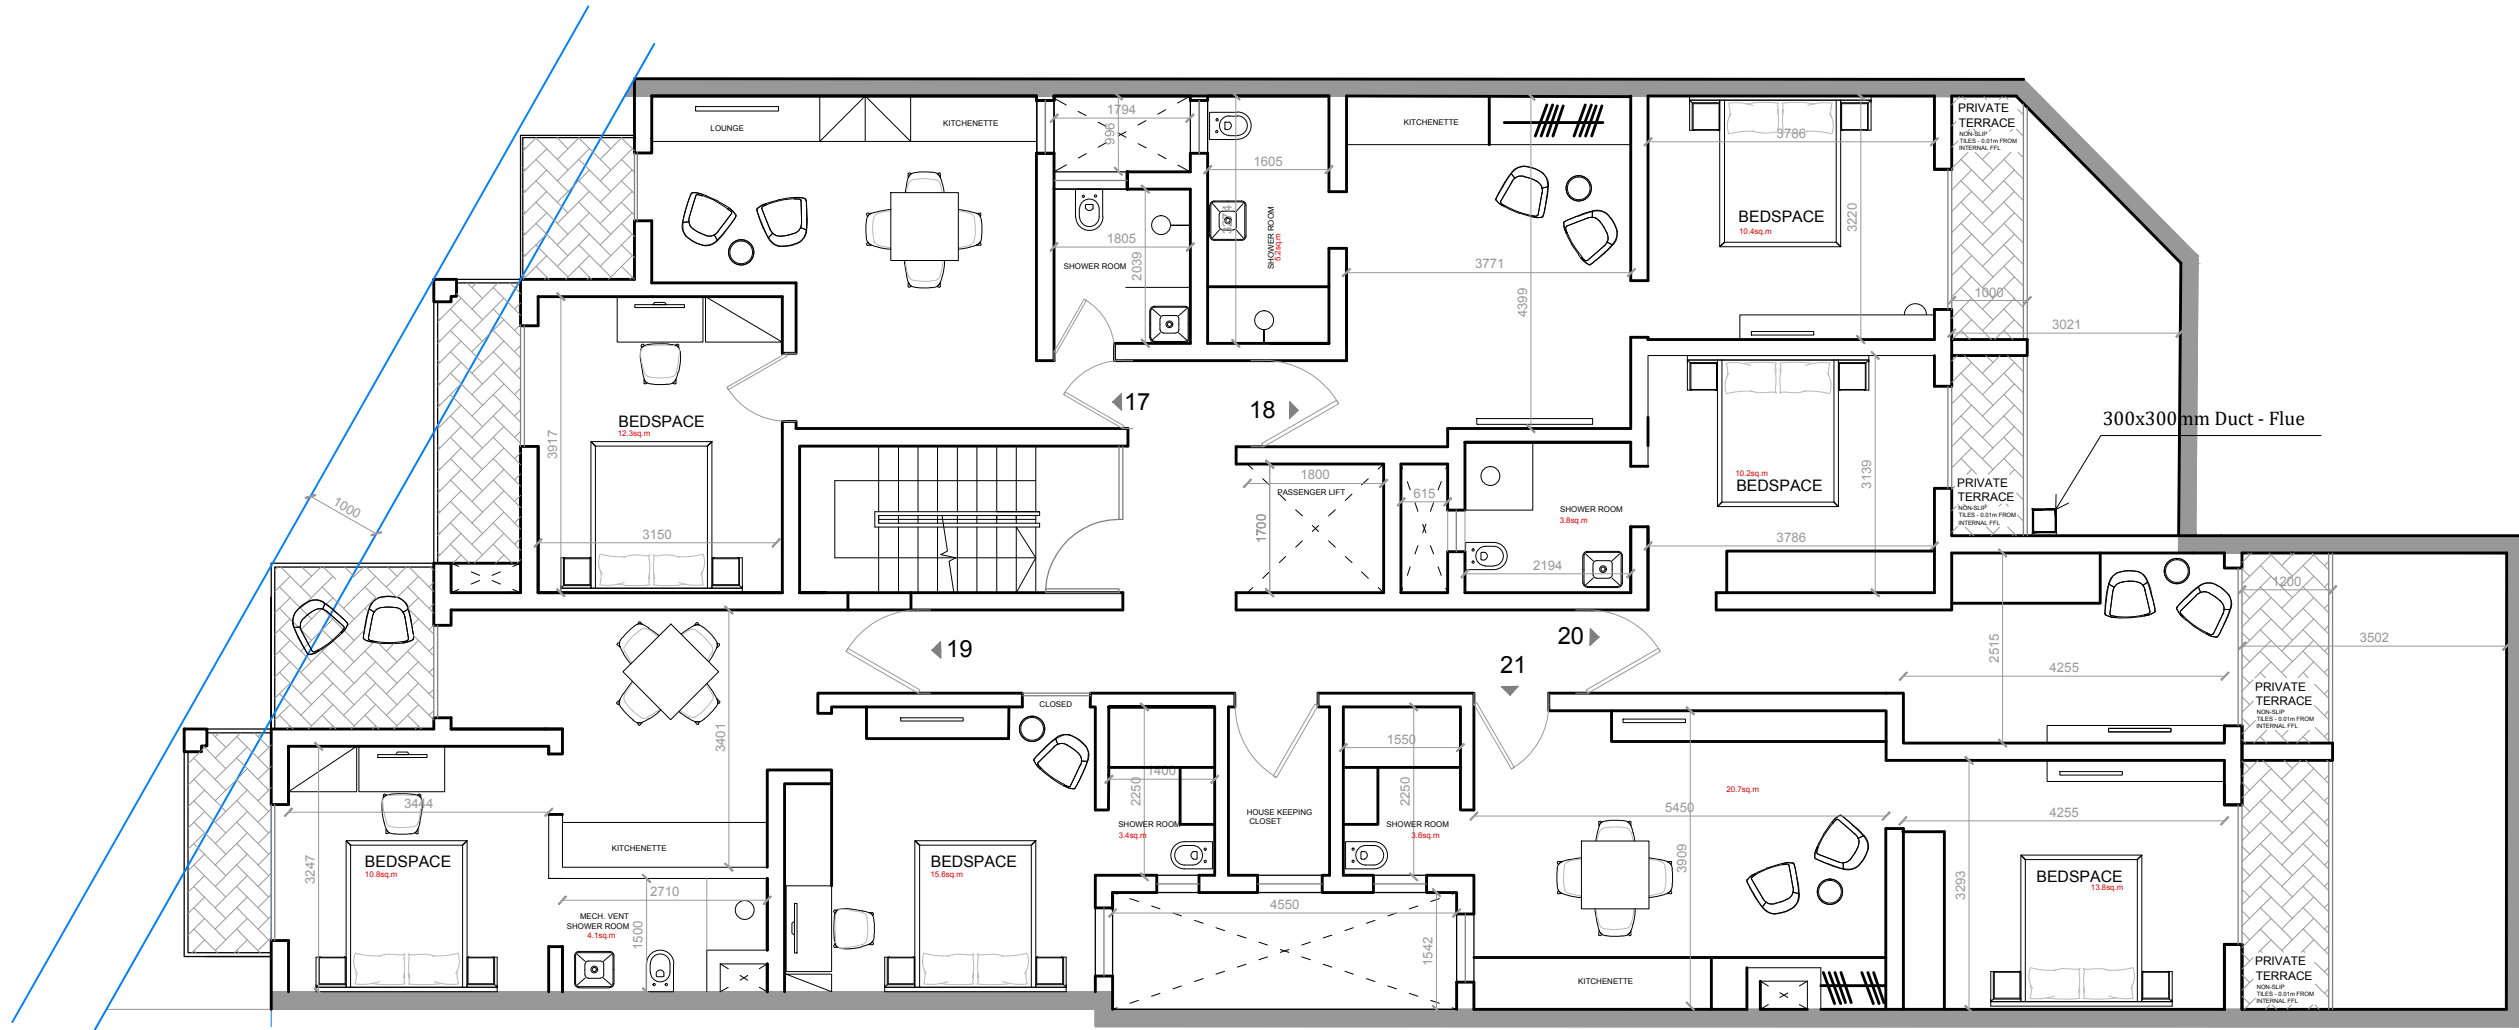

PROPOSED FIFTH FLOOR PLAN

Notes :


PHOTO REFERENCE - ..

height to ceiling

levels

beams

arch

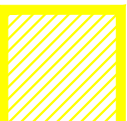

To Demolish



To Construct



Third Party Property



Approved, not built



To Sanction as constructed



Mirror Image

