


NOTES;

- BALCONIES PLASTERED YELLOW COLOUR
- BLACK ALUMINIUM APERTURES
- BLACK WROUGHT IRON RAILINGS
- FACADE IN USHLAR MASONRY

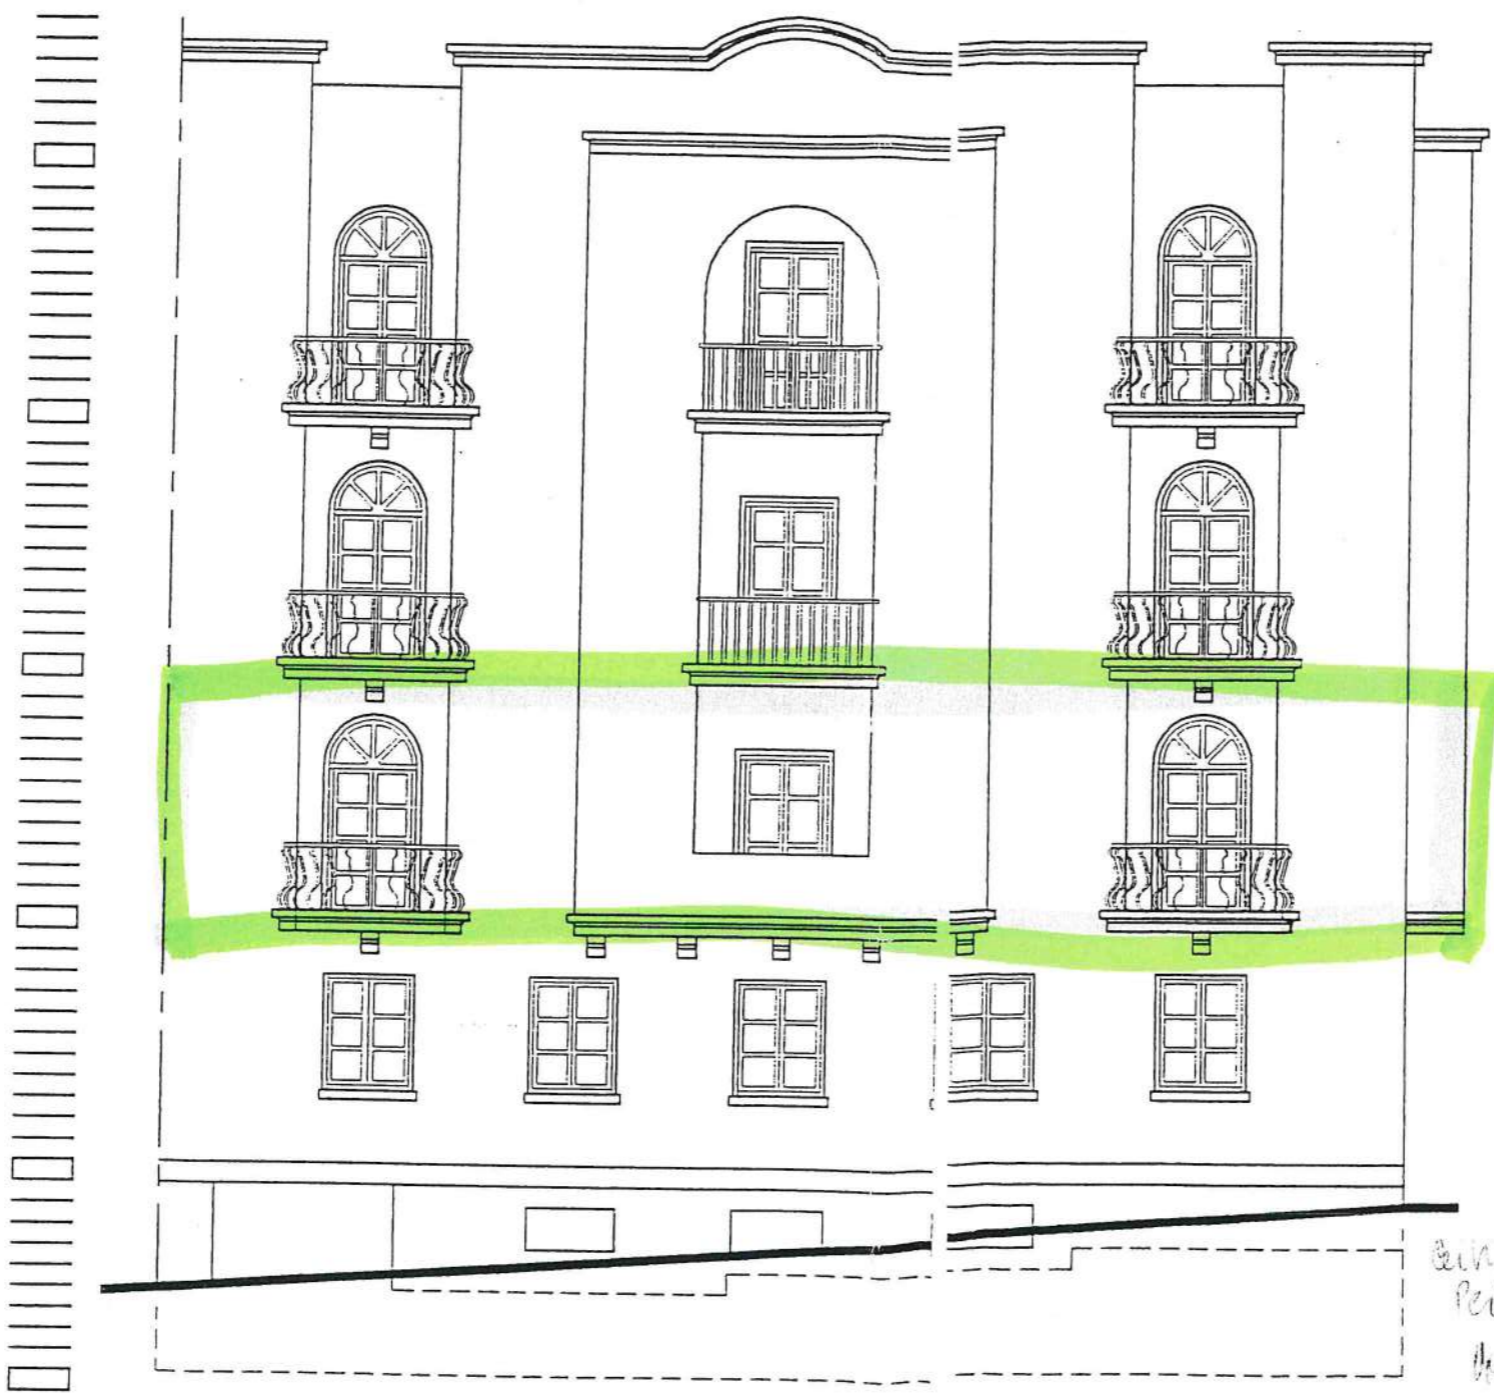

PLAN NO. PA. 3295/00/11H

Victor Torriani
 VICTOR TORRIANI
 BA (Arch) BArch (Hons) A & C
 Chairman DCC

Maniera Group
 67 Alley No 1, Tower Street, Mosta MST 08 MALTA
 Tel: (356) 411790, 420895 Fax: (356) 420897
 Mob: (356) 101347 8144
 E & S. Members A.C.C. P.C. (New Code Tech)

NOT TO BE SCALED FROM DRAWING

job: MR CHARLES MANGION
 TOWER GATE STREET
 MSIDA

drawing: PROPOSED ELEVATION

MANIERA GROUP
 61A STIVALA STREET
 MOSTA MST 08 MALTA
 TEL: (0356) 41 790 - FAX: (0356) 411790

architect: Colin Zammit B.E.&A (Hons) A.&C.E.


| | | | |
|---------|-----------|---------|----------|
| prints: | drawn by: | date: | file no: |
| | JOHN | JULY 99 | 189-99 |
| | apprvd: | scale: | drg no: |
| | C.Z. | 1:100 | 08/10 |

Colin Zammit
 Certified True Copy of
 Permit Document
 Metn Tarpiallo
TBA
 PERITI
 43, Main Street,
 Balzan BZN 06, Malta.
 Tel: 21498532/3
 Fax: 21498534

(E3 / D7) PROPOSED ELEVATION ON TO MER GATE STR
 Scale 1:100

NOTES;

- BALCONIES PLASTERED YELLOW COLOUR
- BLACK ALUMINIUM APERTURES
- BLACK WROUGHT IRON RAILINGS
- FACADE IN USHLAR MASONRY

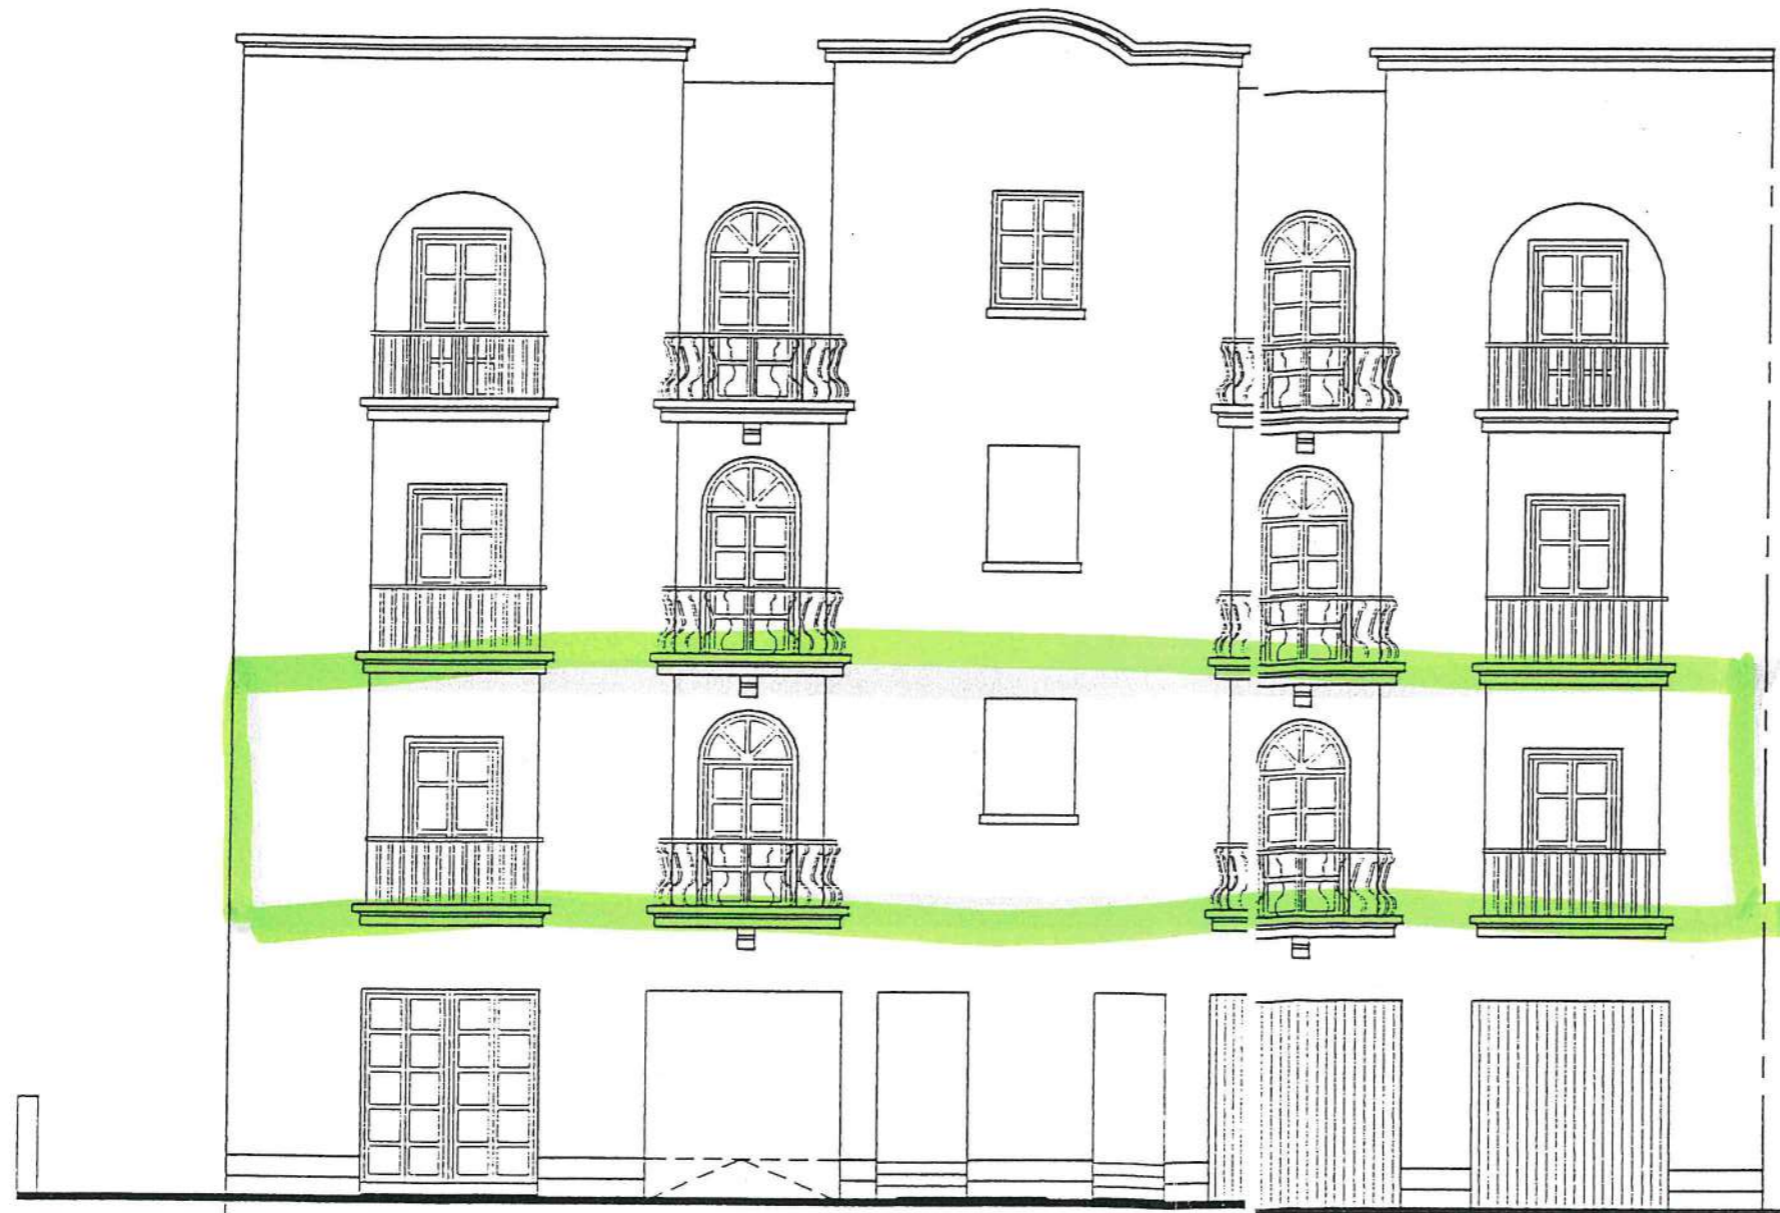

PLAN: No. P.A. 3297/00/15
 D.C.C. Board No. _____

20/07/02
 VICTOR TORP, A.A.
 BA (Arch) BArch (Hons) A & C
 Chairman DCC

NOT TO BE SCALED FROM DRAWING

job: MR CHARLES MANGION
 TOWER GATE STREET

drawing: PROPOSED ELEVATION


MANIERA GROUP
 57, ALBERT STREET, MOSTA, MST 08, MALTA
 TEL: (0356) 411790 - FAX: (0356) 411790

architect: Colin Zammit (B.E.&A (Hons) A.&C.E.)

| | | | |
|---------|-----------|---------|----------|
| prints: | drawn by: | date: | file no: |
| | JOHN | JULY 99 | 189-99 |
| | apprvd: | scale: | drg no: |
| | C.Z. | 1:100 | 09/10 |

E4
 D7
 PROPOSED ELEVATION ON TAL-QROQ STR
 Scale 1:100

Copy of True Copy of Permit Document
Victor Torp 02/07/02
TBBA
 PERITI
 43, Main Street,
 Balzan BZN 06, Malta.
 Tel: 21498532/3
 Fax: 21498534

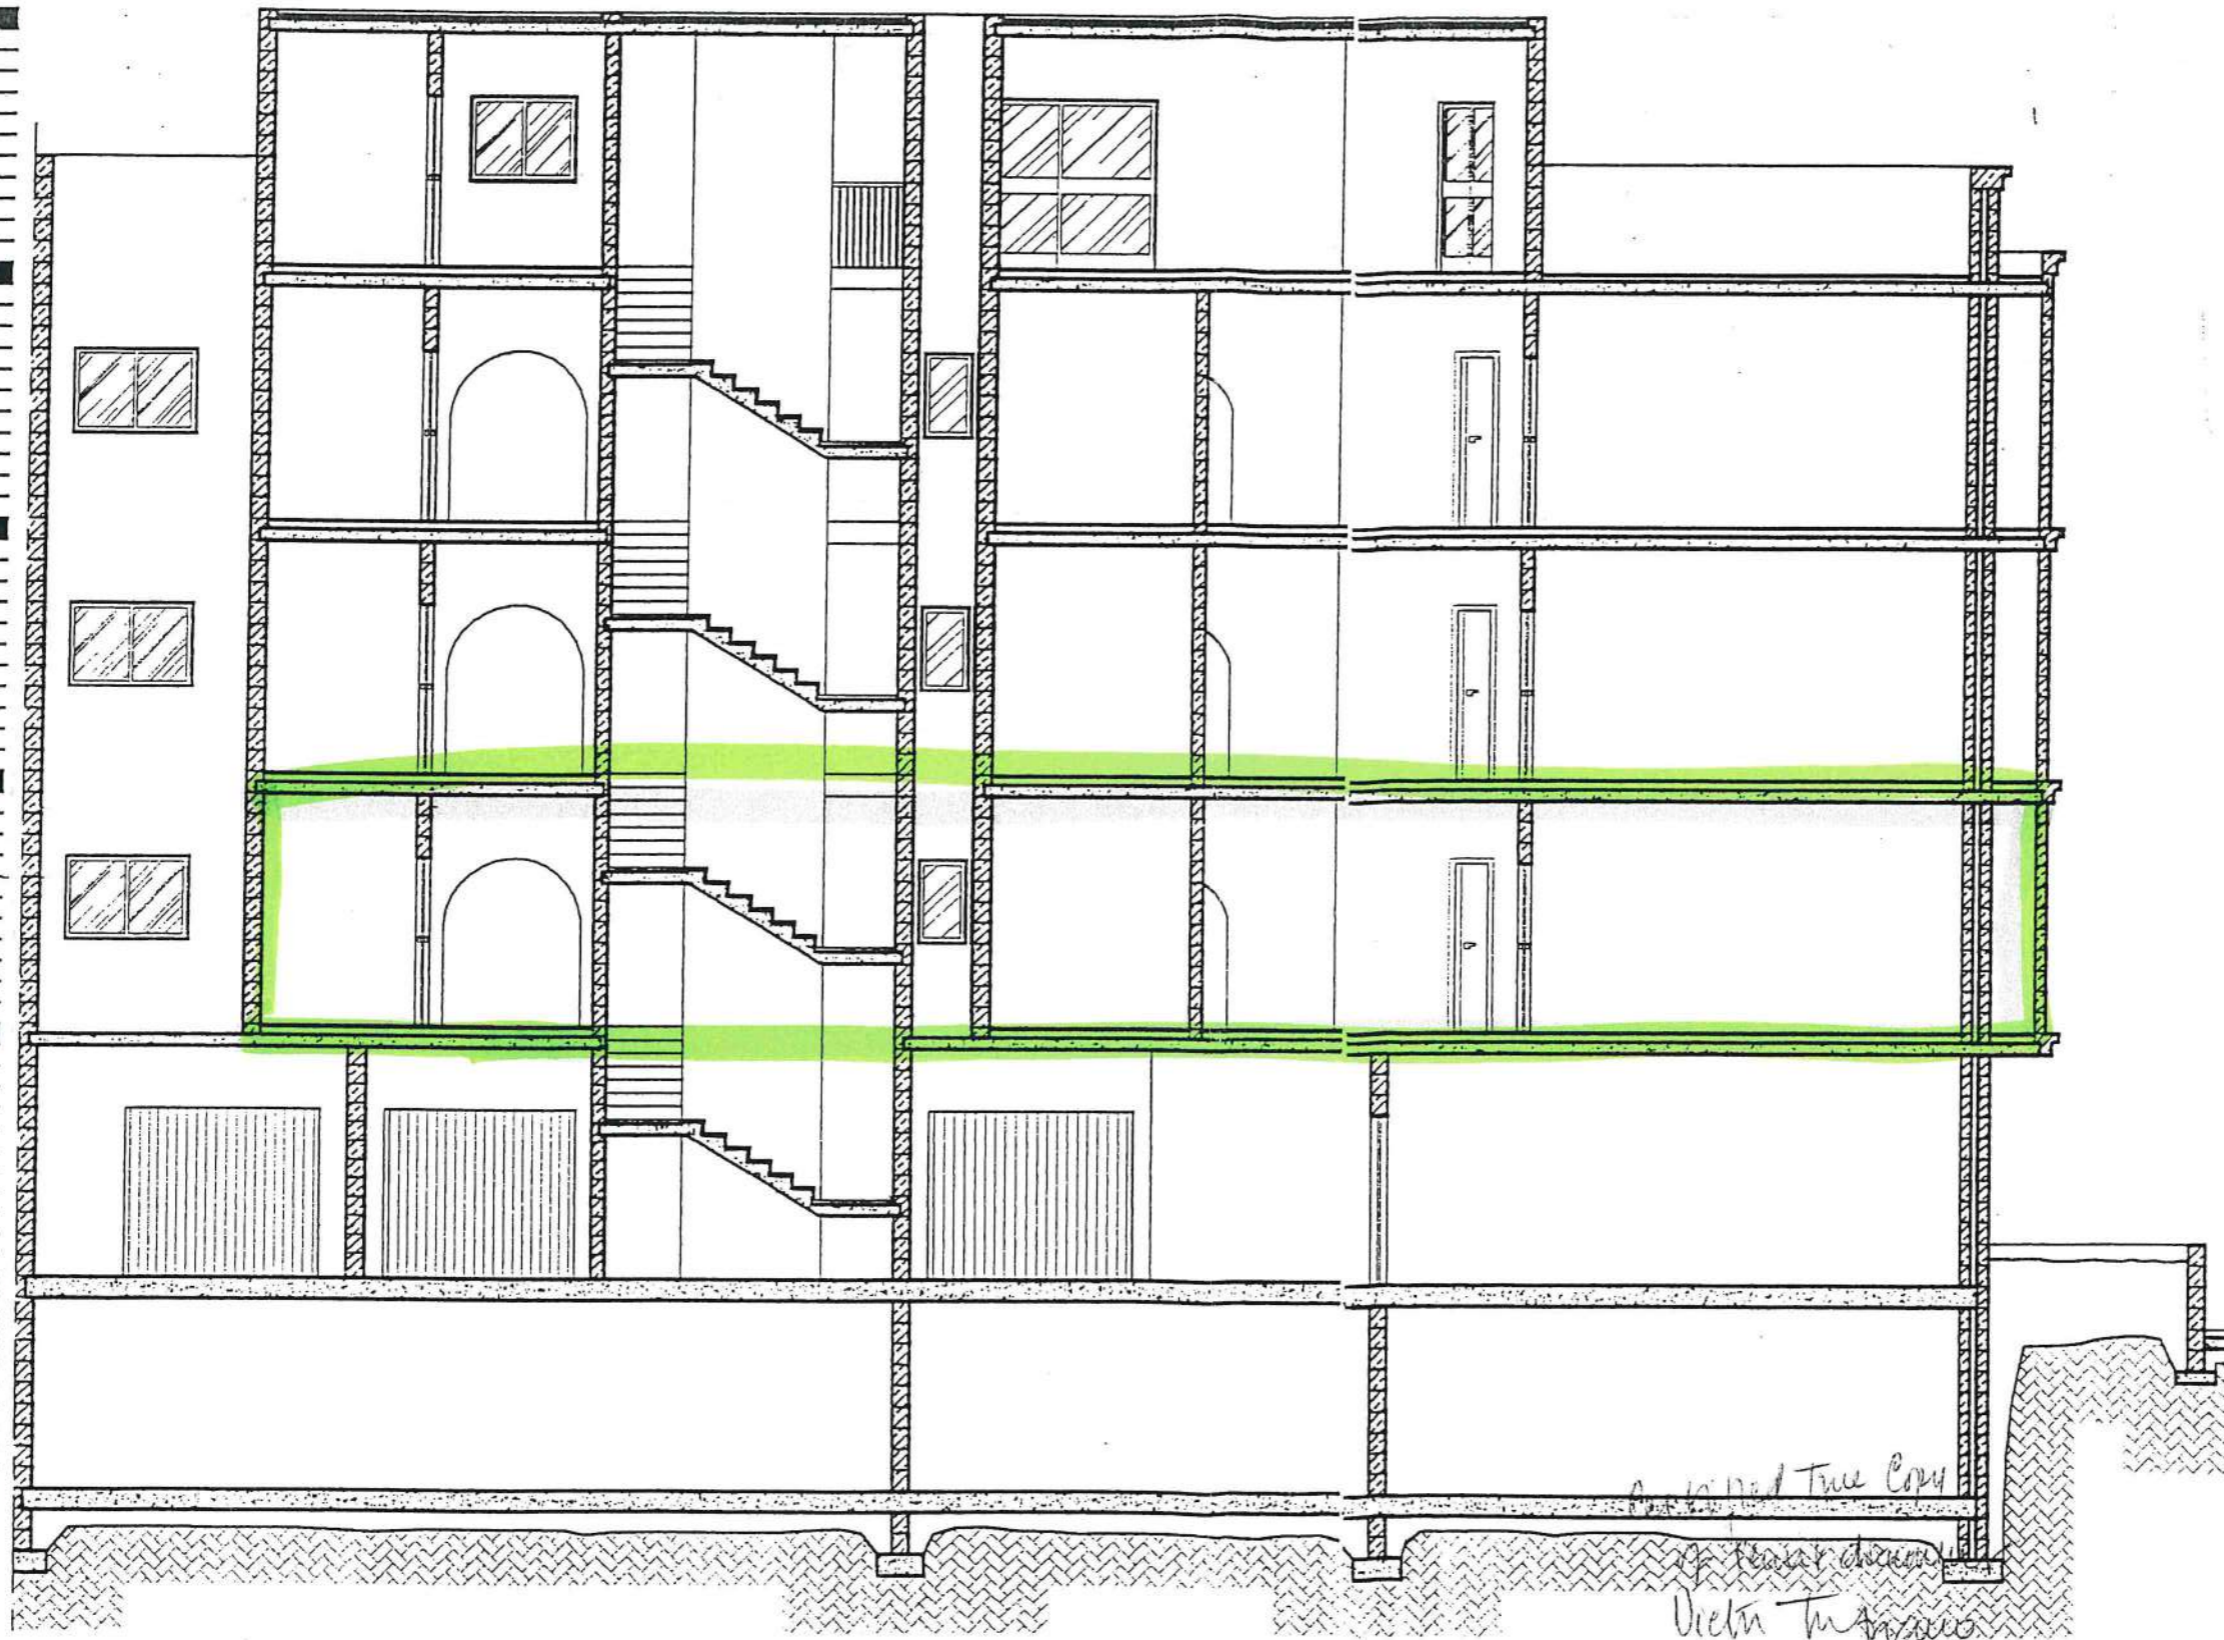

PLAN: No. P 3295/04/1K

24.10.99

[Signature]

VICTOR TORP, A.M.C.
 BA (Arch) BArch (Hons) A & C
 Chairman DCC

NOT TO BE CALLED FROM DRAWING

MANIERA GROUP

job: MR CHARLES MANGION
 POWERGATE STREET
 MSIDA

drawing: PROPOSED SECTION

18/01/02

MANIERA GROUP
 61A STIVALA STREET
 MOSTA MST 08 MALTA
 TEL: (0356) 411790 - FAX: (0356) 411790

architect: *[Signature]*
 Colin Zammit E.E.&A (Hons) A.&C.E.

| | | | |
|---------|-----------|---------|----------|
| prints: | drawn by: | date: | file no: |
| | ANDREW | JULY 99 | 189-99 |
| | apprvd: | scale: | drg no: |
| | C.Z. | 1:100 | D10/10 |

S1
 D6

PROPOSED FULL SECTION
 Scale 1:100


Approved True Copy

Victor Torp

TBA

PERITI
 43, Main Street,
 Balzan BZN 06, Malta.
 Tel: 21498532/3
 Fax: 2149853

02/03/05

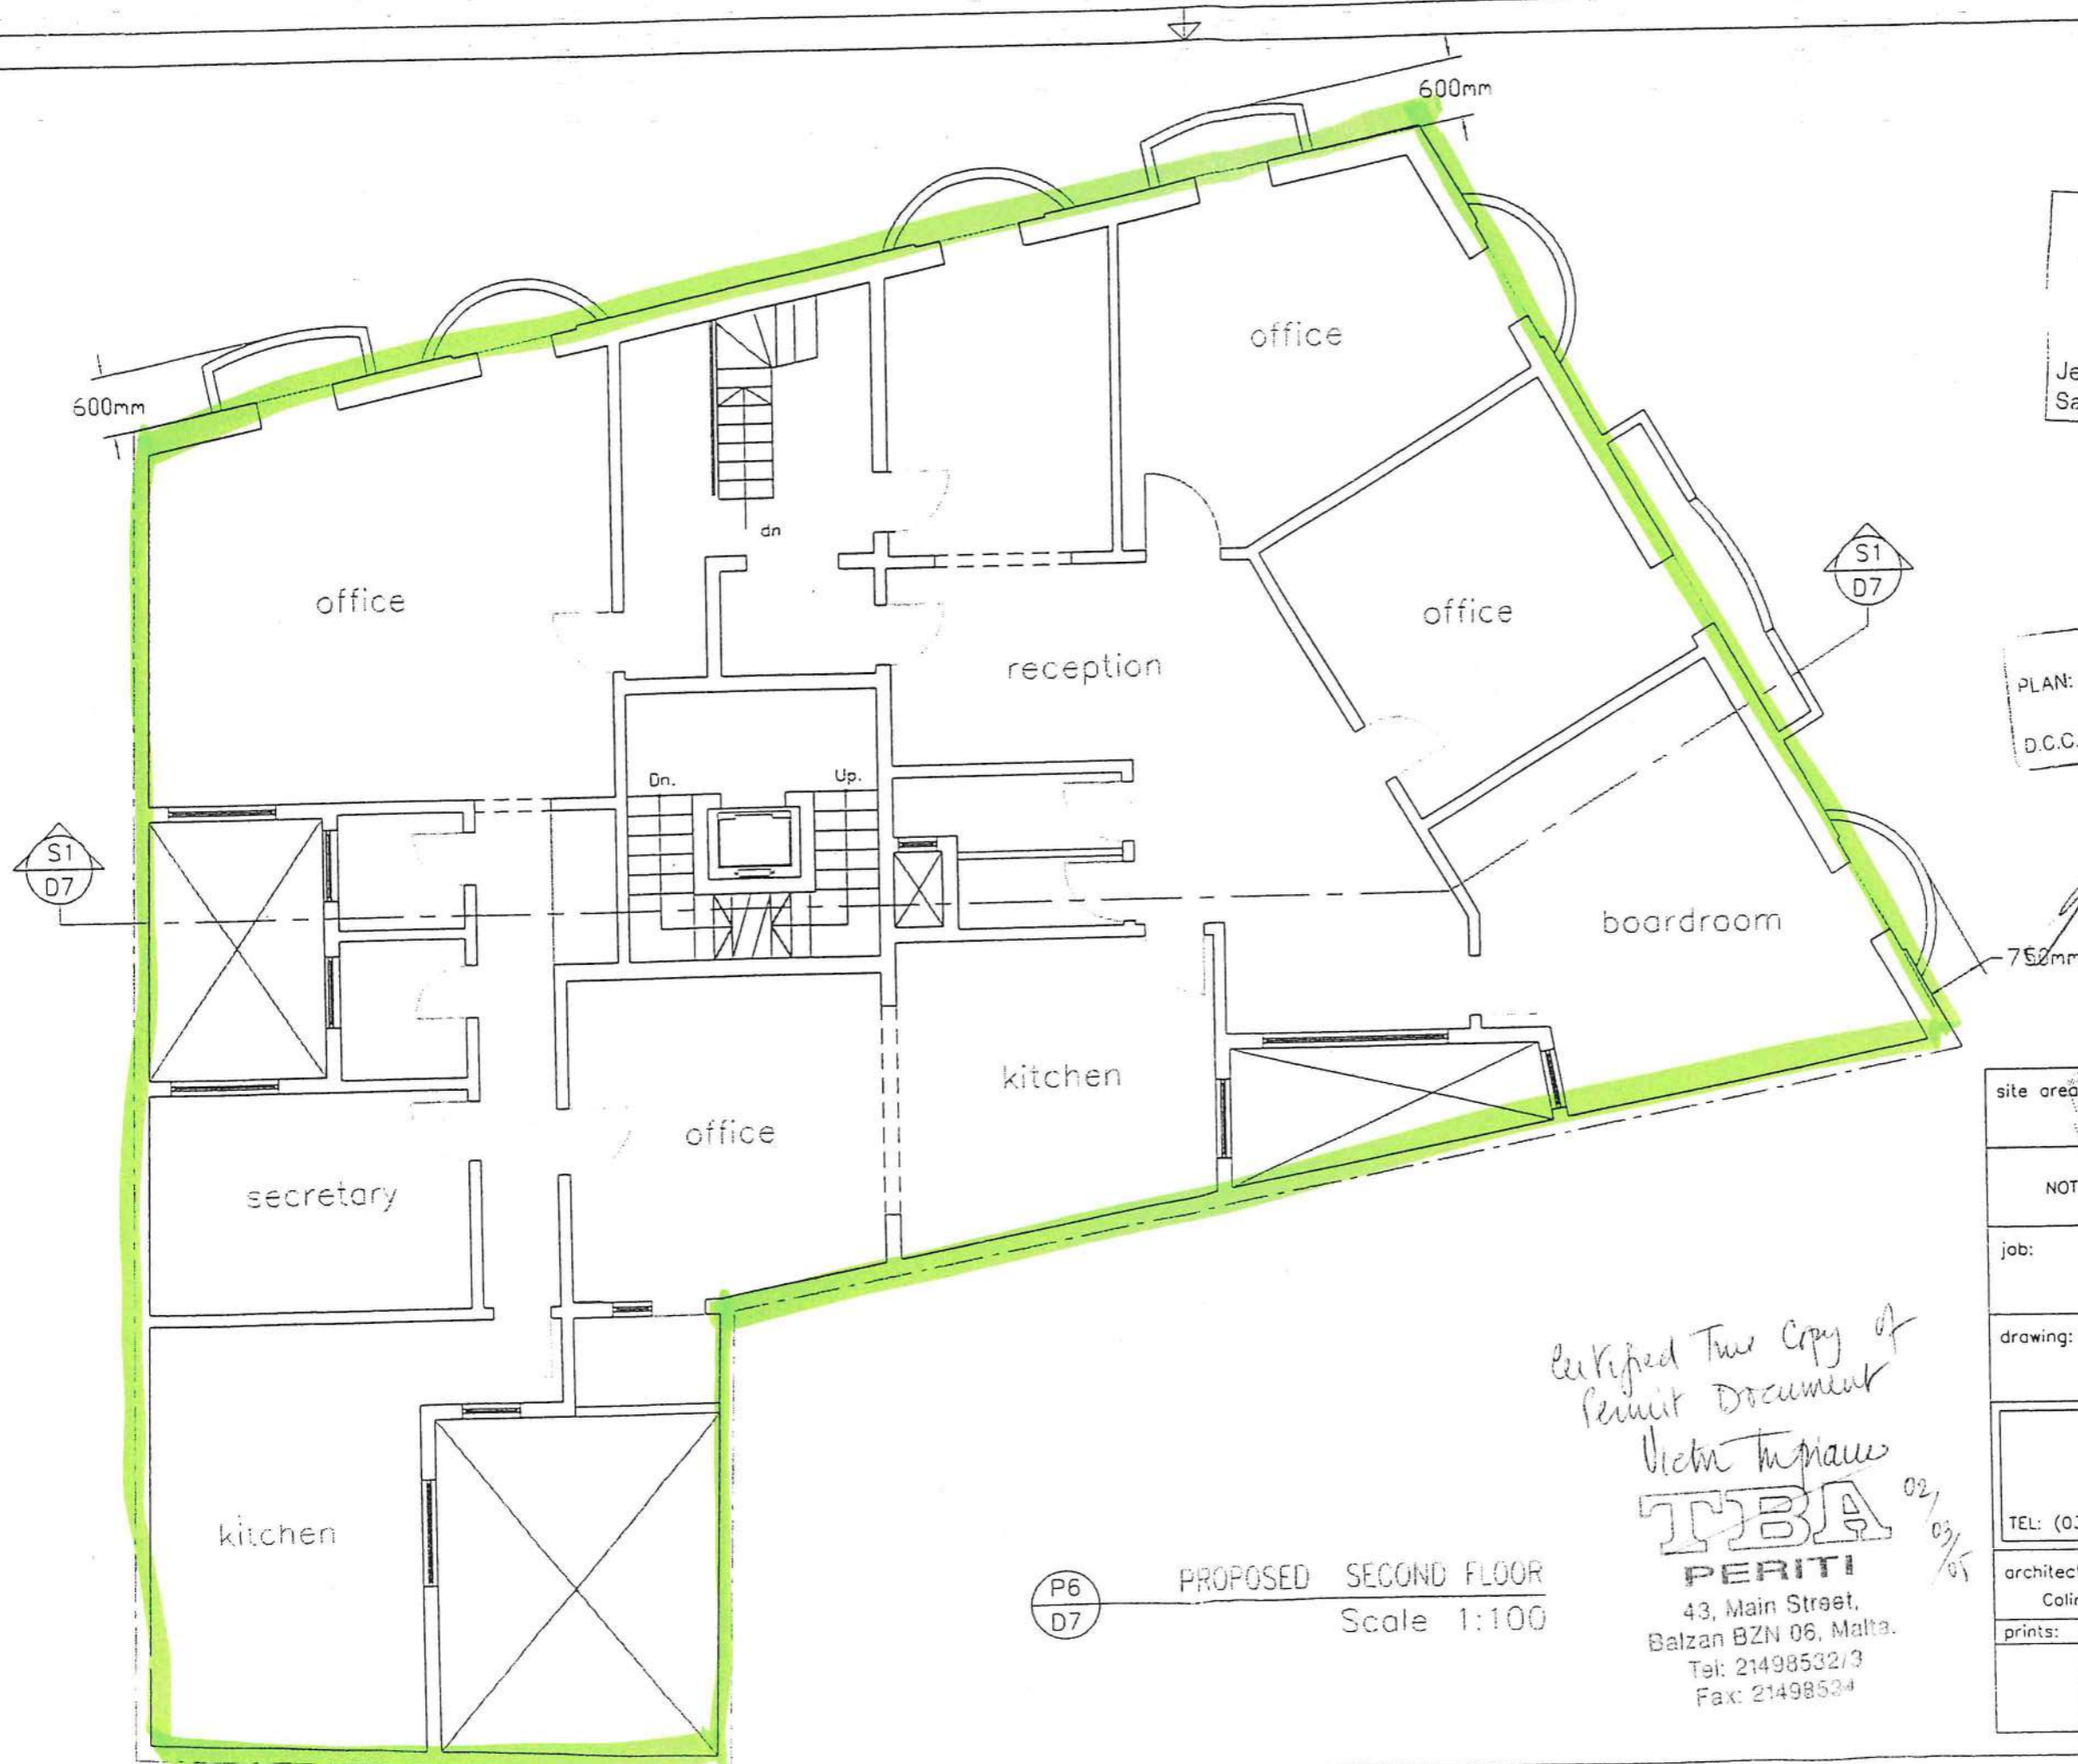

**SANITA
APPROVED**
- 7 SEP 2001
Jean de' Conti Manduca
Sanitary Engineer

PLAN: No. P.A. 3295/00/270
D.C.C. Board No.:

VICTOR TORPIANO
BA (Arch) BArch (Hons) A & C
Chairman DCC


Maniera Group
67, Main Street, Mosta MST 08, MALTA
Tel: (356) 411790 Fax: (356) 420895
480 (356) 101 947 3744
Colin Zammit B.Eng. (Hons) A.C.E. PG Dip Comp Tech

| | | | |
|--|-----------|---------|----------|
| site area: | | | |
| NOT TO BE SCALED FROM DRAWING | | | |
| job: MR CHARLES MANGION TOWER GATE STREET MSIDA | | | |
| drawing: PROPOSED LAYOUT PLANS | | | |
| MANIERA GROUP 61A STIVALA STREET MOSTA MST 08-MALTA TEL: (0356) 411790 FAX: (0356) 411790 | | | |
| architect: Colin Zammit B.Eng. (Hons) A.C.E. | | | |
| prints: | drawn by: | date: | file no: |
| | JOHN | JULY 99 | 189-99 |
| | apprvd: | scale: | drg no: |
| | C.Z. | 1:100 | 07/10 |

*Requested Two Copy of
Permit Document*
Victor Torpiano
TBA
PERITI
43, Main Street,
Balzan BZN 06, Malta.
Tel: 21498532/3
Fax: 21498534

P6
D7
PROPOSED SECOND FLOOR
Scale 1:100

13/07/02

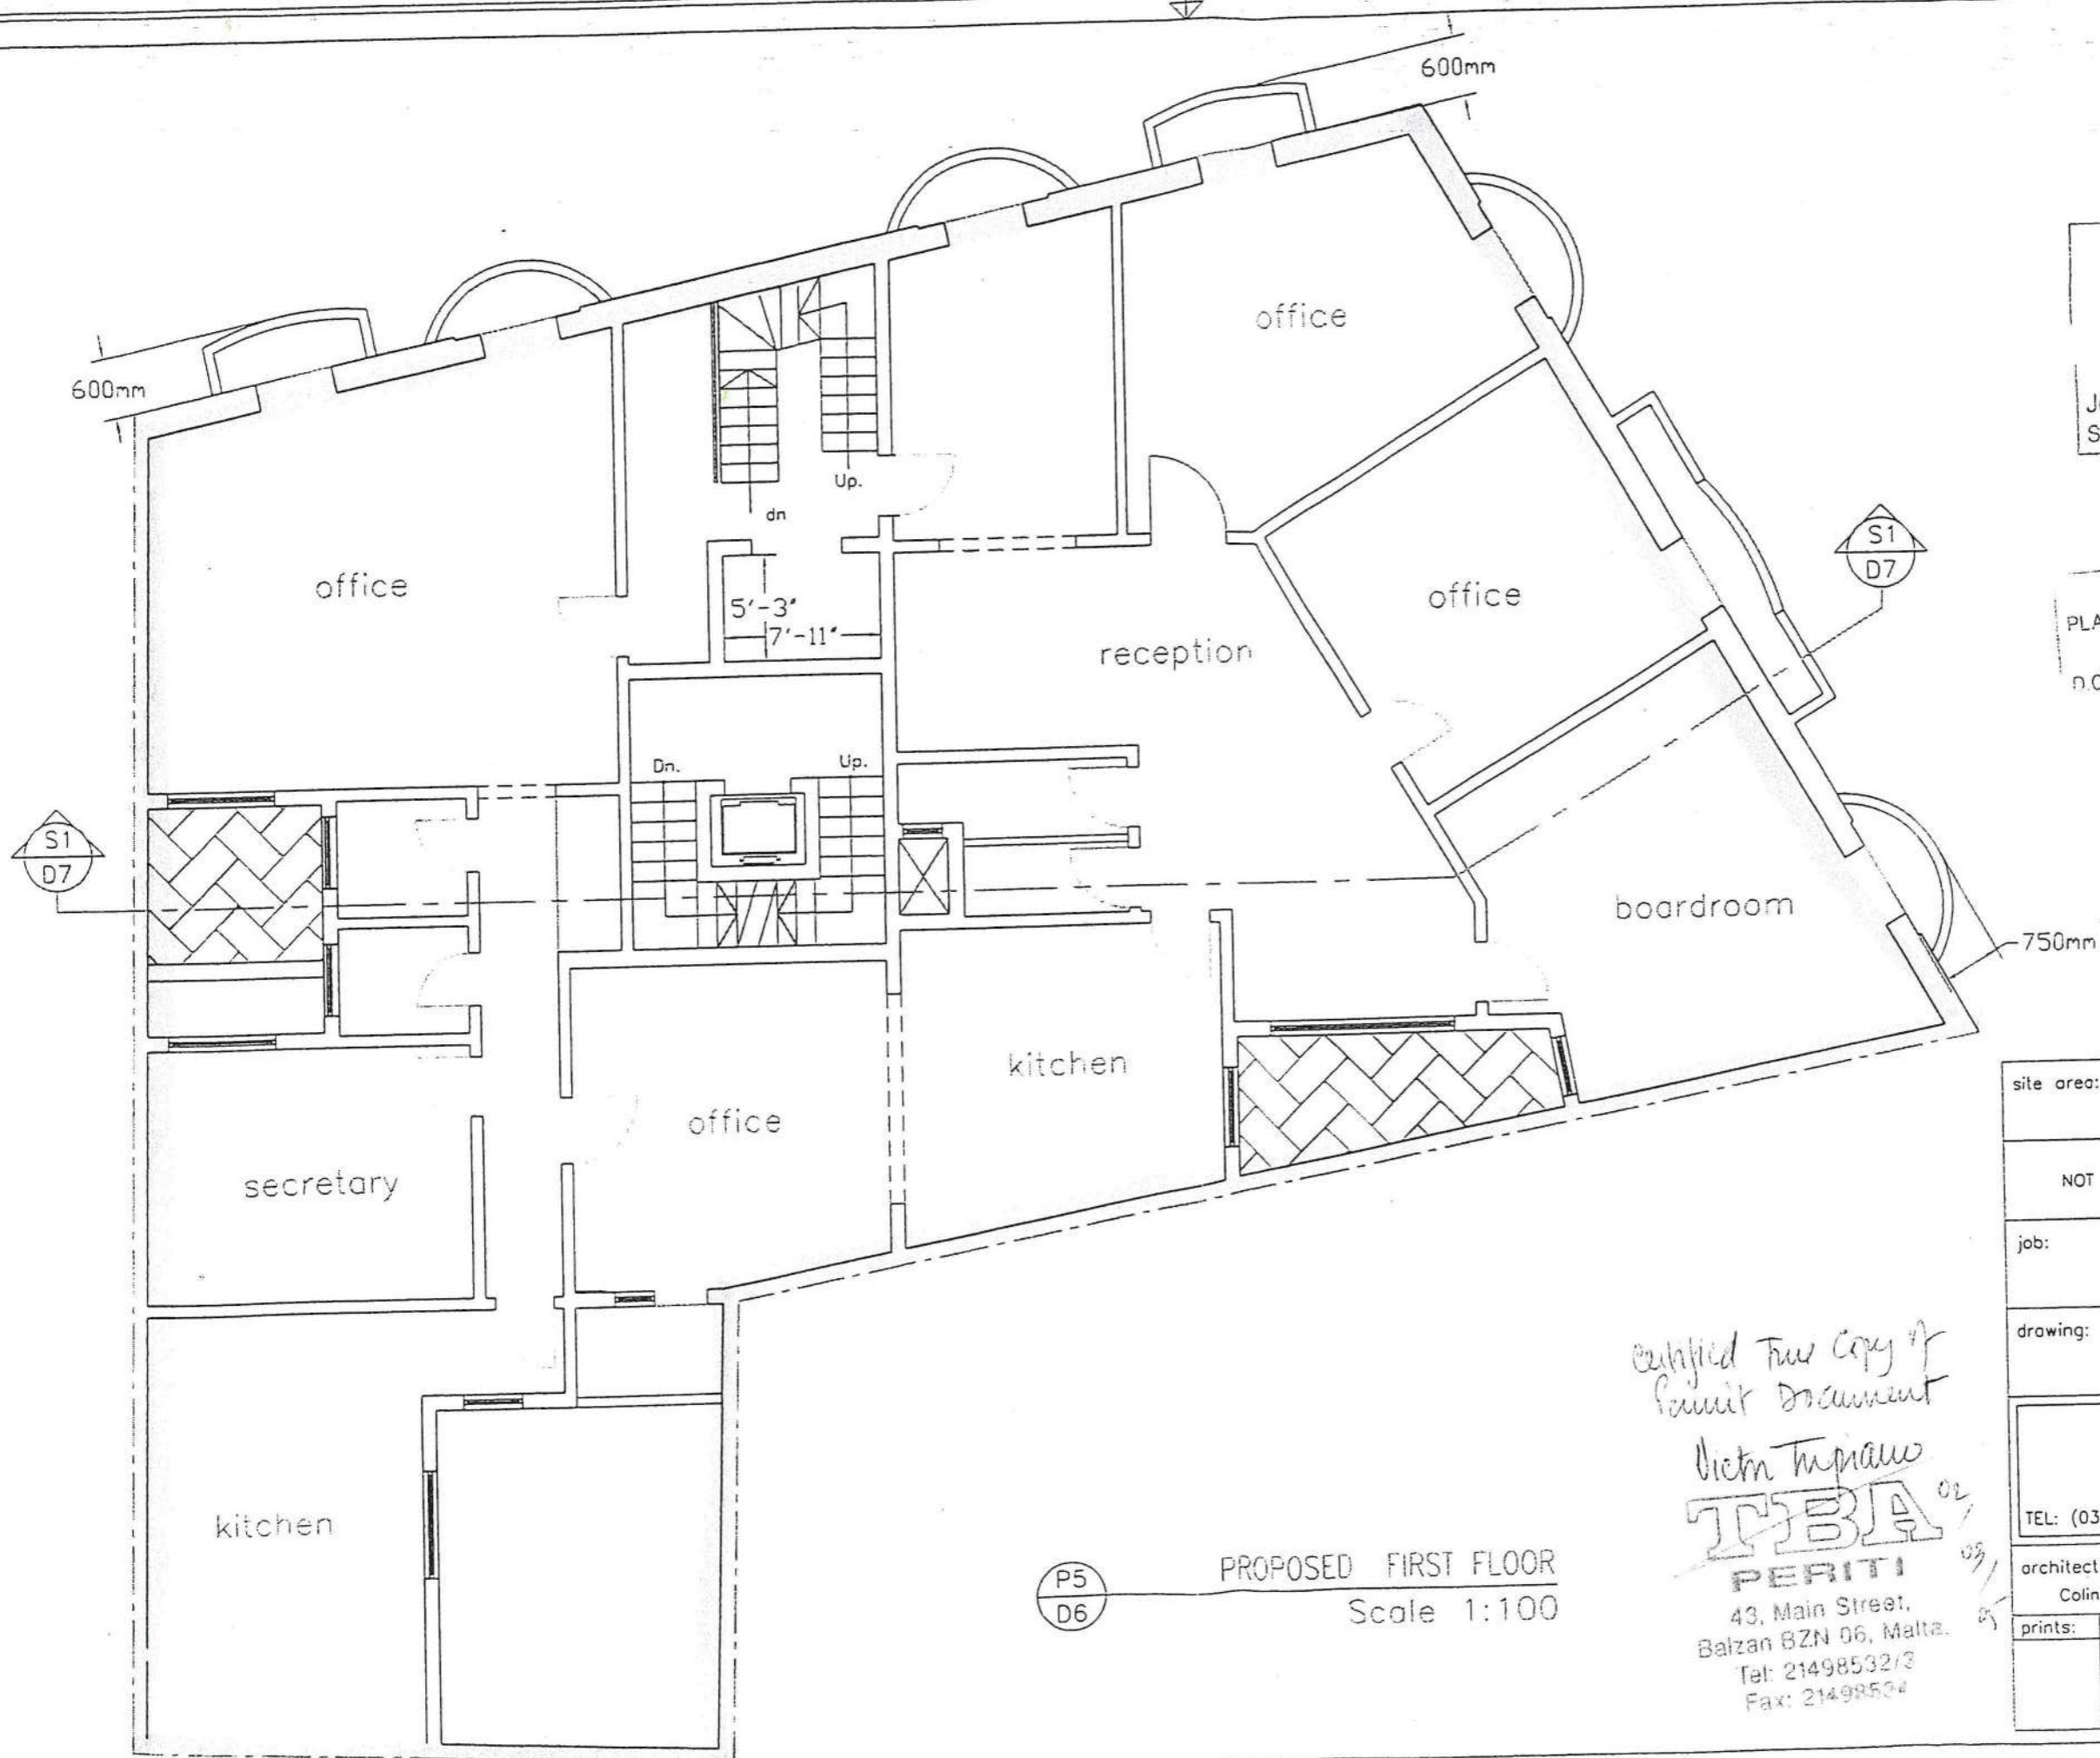

SANITA APPROVED
 - 7 SEP 2001
 Jean de' Conti Manduca
 Sanitary Engineer

PLAN: No. P.A. 3295/00/27C
 D.C.C. Board No.:


[Signature]
VICTOR TORPIANO
 BA (Arch) BArch (Hons) A & C
 Chairman DCC

Maniera Group
 4807 Alley No. 1, Tower Street, Mosta MST 08, MALTA
 Tel: (0356) 411790, 425885, Fax: (0356) 420897
 Mob: (0356) (0) 947 8742

| | | | |
|--|-----------|---------|----------|
| site area: | | | |
| NOT TO BE SCALED FROM DRAWING | | | |
| job: MR CHARLES MANGION TOWER GATE STREET MSIDA | | | |
| drawing: PROPOSED LAYOUT PLANS | | | |
| MANIERA GROUP 61A STIVALA STREET MOSTA MST 08 MALTA TEL: (0356) 411790 FAX: (0356) 411790 | | | |
| architect: Colin Zammit B.E.&A (Hons) A.&C.E. | | | |
| prints: | drawn by: | date: | file no: |
| | JOHN | JULY 99 | 189-99 |
| apprvd: | scale: | drg no: | |
| C.Z. | 1:100 | 06/10 | |

*Certified True Copy of
 Permit Document*
Victor Torpiano
TBA
PERITI
 43, Main Street,
 Balzan BZN 06, Malta.
 Tel: 21498532/3
 Fax: 21498534

(P5
D6) **PROPOSED FIRST FLOOR**
 Scale 1:100

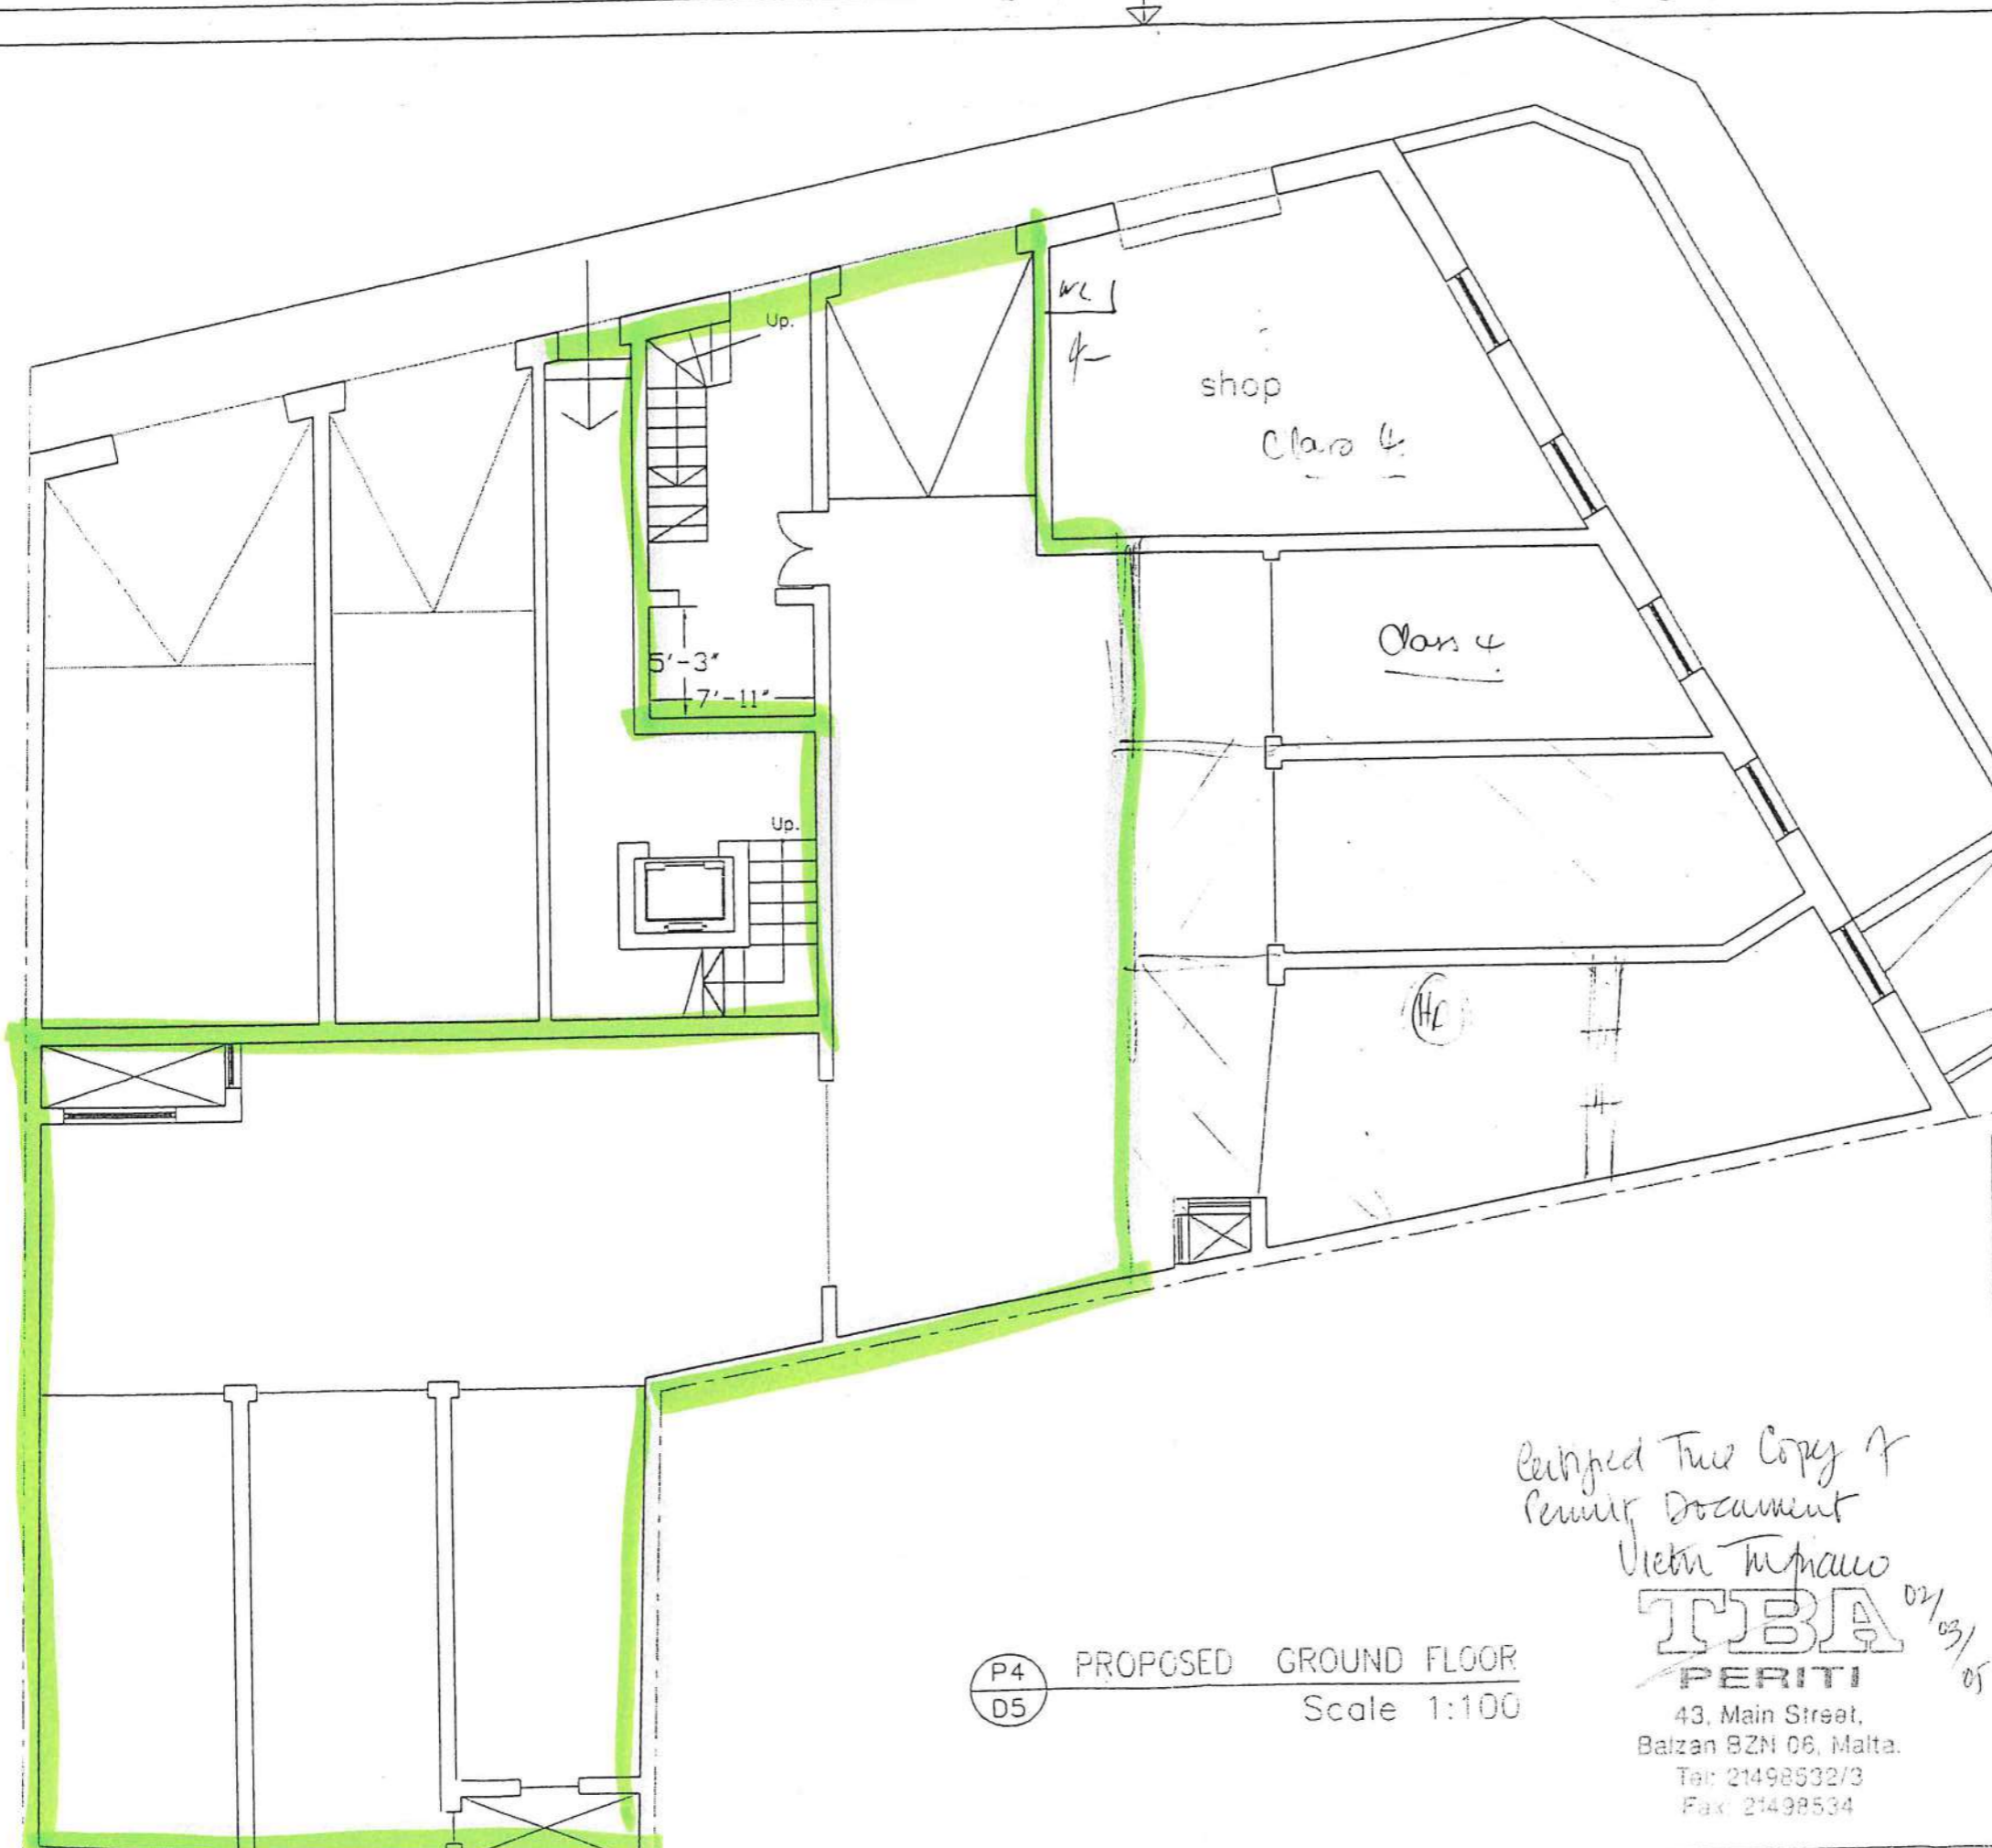

SANITA APPROVED
 - 7 SEP 2001
 Jean de' Conti Manduca
 Sanitary Engineer

PLAN: No. P.A. 3295/60/27B
 D.C.C. Board No.:

VICTOR TORPIANO
 BA (Arch) BArch (Hons) A & C
 Chairman DCC

Maniera Group
 61A Stivala Street, Mosta MST 08 MALTA
 Tel: (0356) 411790 - Fax: (0356) 428897
 Colin Zammit B.E. & A. (Hons) A & C.E.

| | | | |
|---|----------------|---------------|-----------------|
| site area: | | | |
| NOT TO BE SCALED FROM DRAWING 130102 | | | |
| job: MR CHARLES MANGION TOWER GATE STREET MSIDA | | | |
| drawing: PROPOSED LAYOUT PLANS | | | |
| MANIERA GROUP 61A STIVALA STREET MOSTA MST 08 MALTA TEL: (0356) 411790 - FAX: (0356) 411790 | | | |
| architect: Colin Zammit B.E. & A. (Hons) A & C.E. | | | |
| prints: | drawn by: JOHN | date: JULY 99 | file no: 189-99 |
| | apprvd: C.Z. | scale: 1:100 | drg no: 05/10 |

Revised True Copy of Permit Document
Victor Torpiano
TBA PERITI
 43, Main Street,
 Balzan BZN 06, Malta.
 Tel: 21498532/3
 Fax: 21498534

P4 PROPOSED GROUND FLOOR
 D5 Scale 1:100