




Apartment No	Bedrooms	Internal Area	External Area
Apartment A3	3	123.23m ²	18.83m ²
Apartment A4	3	129.18m ²	21.03m ²
Apartment B3	3	121.73m ²	19.50m ²
Apartment B4	3	131.93m ²	19.98m ²
Apartment A5	3	123.23m ²	18.83m ²
Apartment A6	3	129.18m ²	21.03m ²
Apartment B5	3	121.73m ²	19.50m ²
Apartment B6	3	131.93m ²	19.98m ²

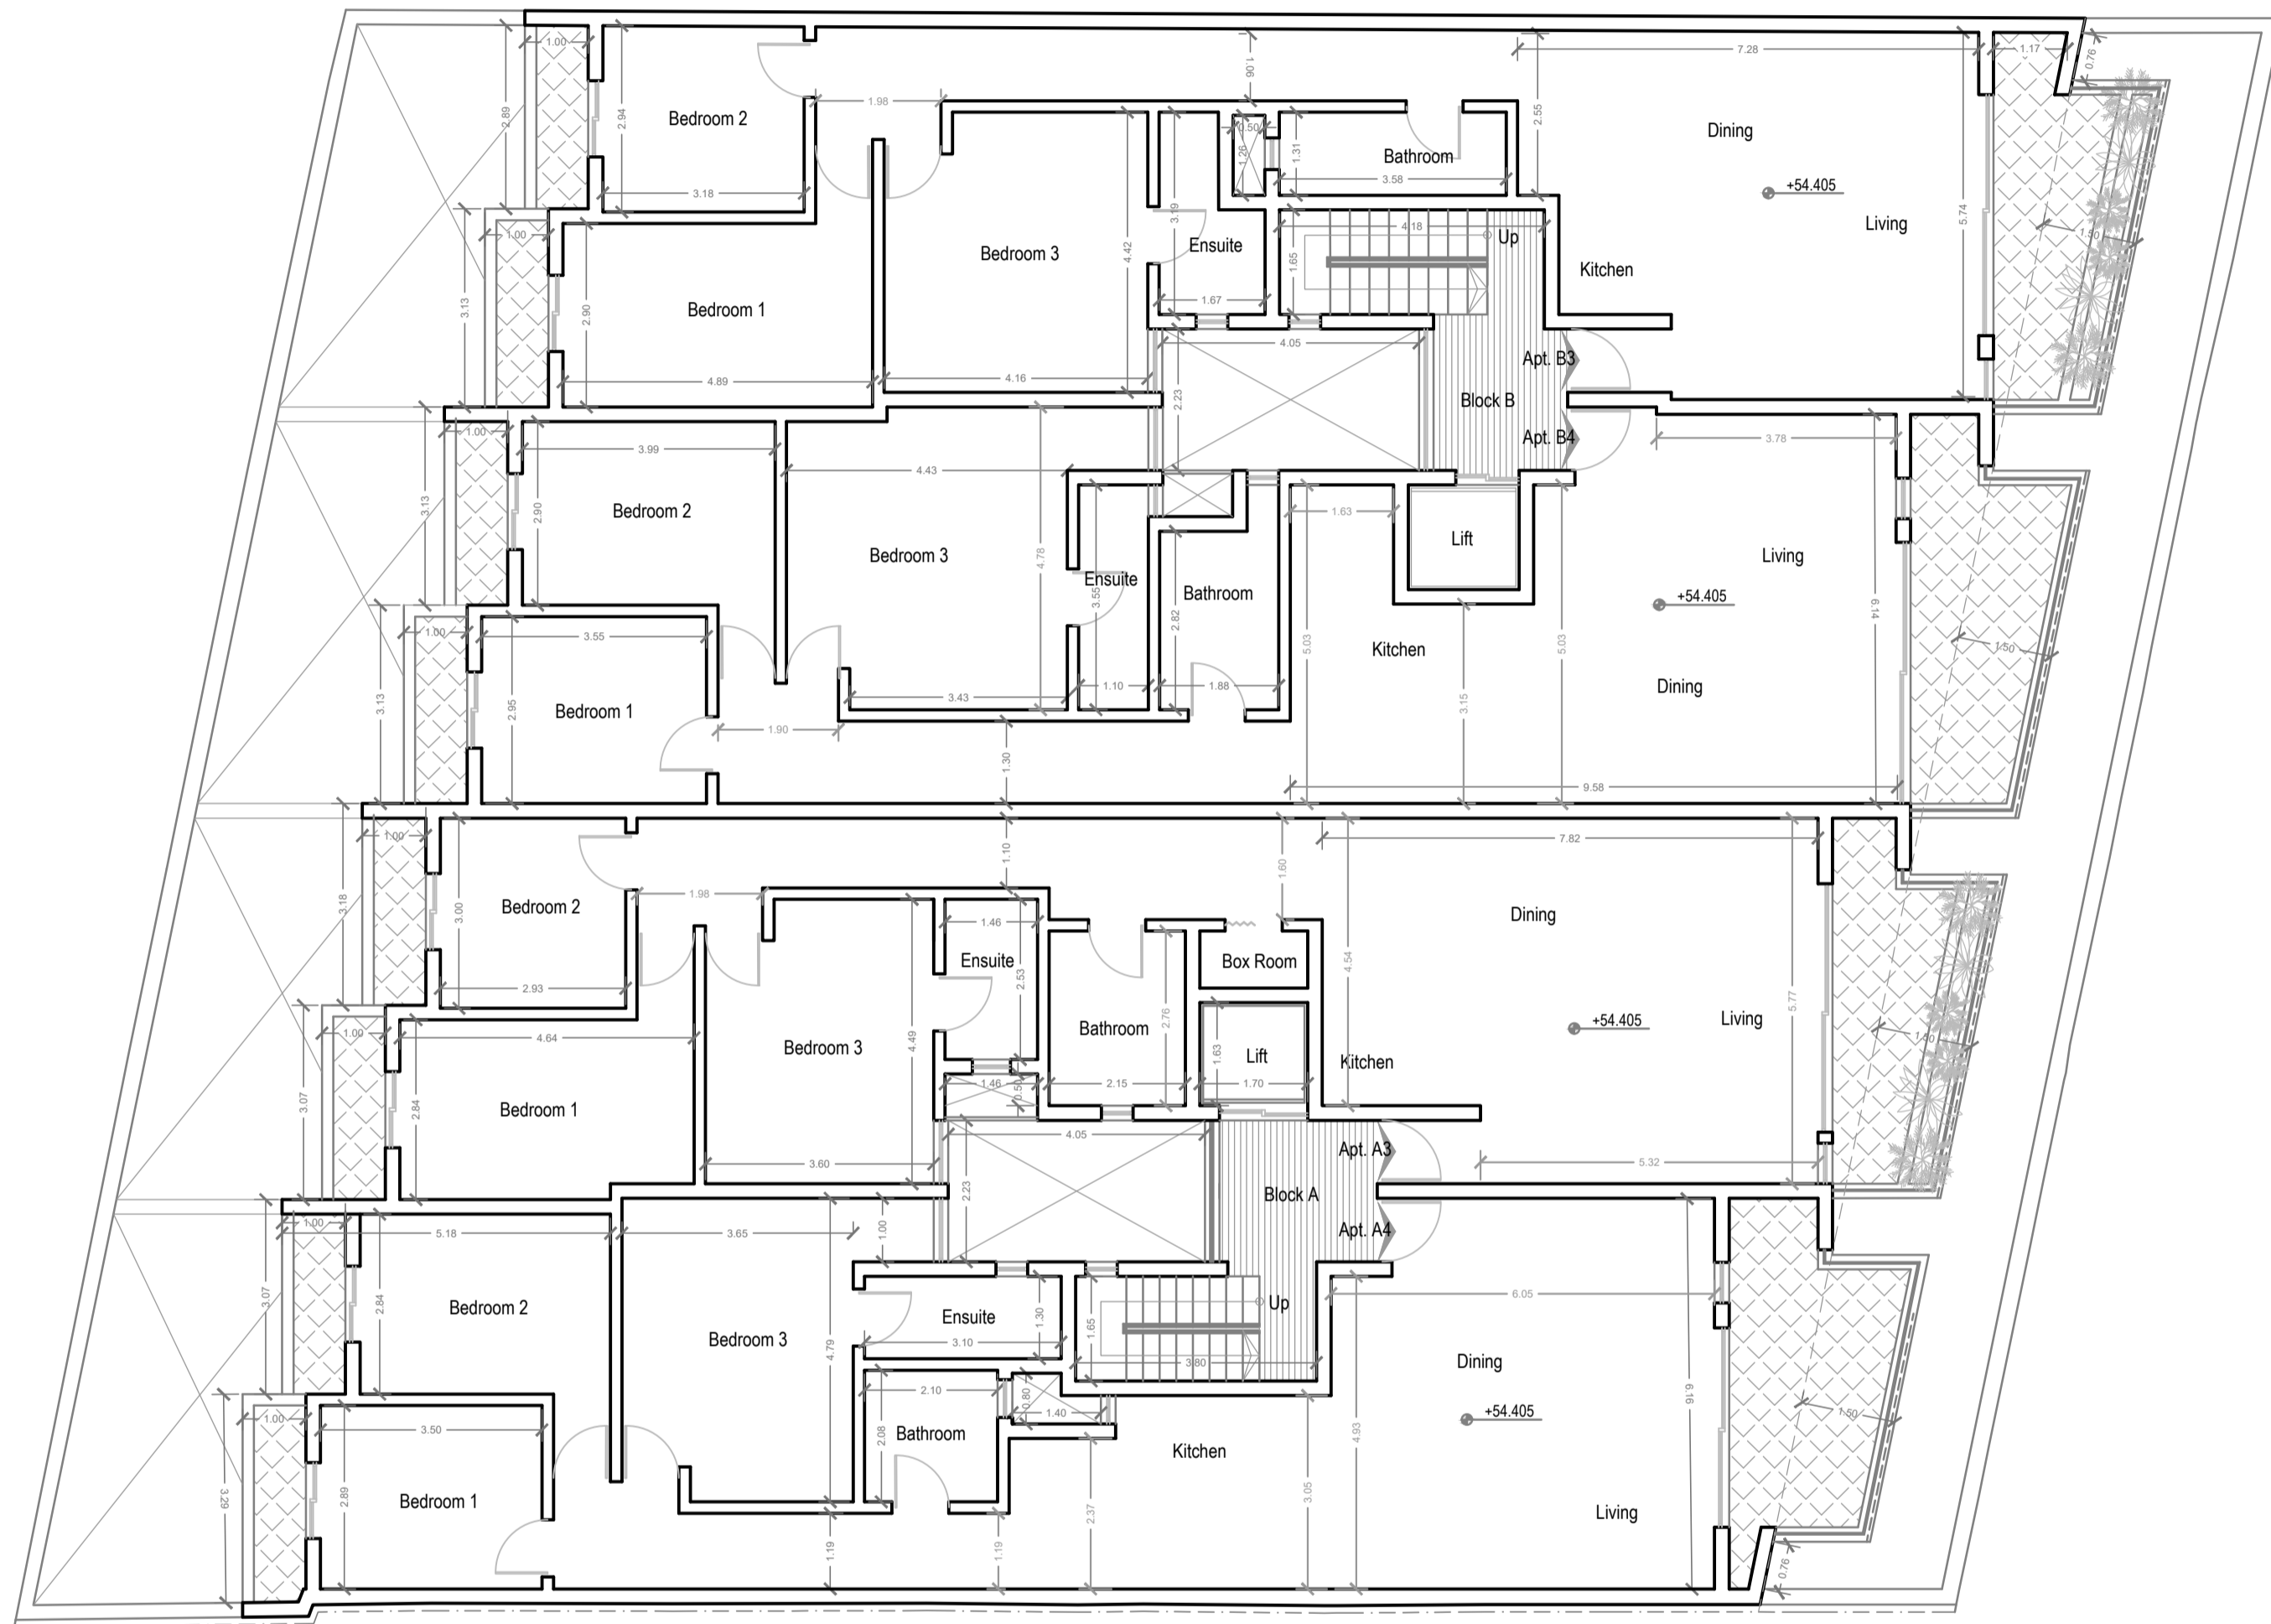

P1
D1 Proposed Second Floor
Scale 1:100



P1
D1 Proposed Third Floor
Scale 1:100

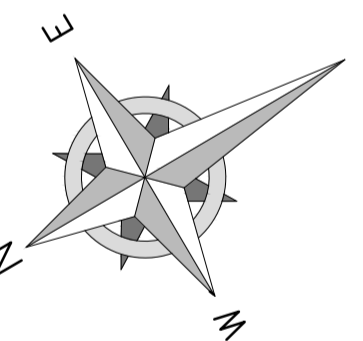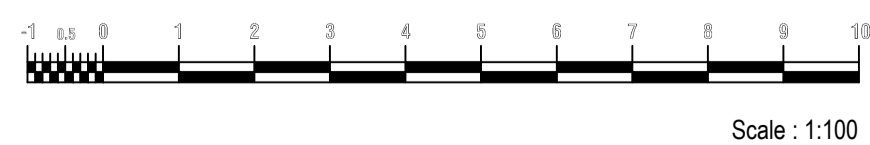

CROSS SECTIONAL REFERENCE

NOT TO BE SCALED FROM DRAWING

CLIENT:
BILCOM
JOB TITLE:
APARTMENTS
TRIQ IL-KEFFA
SWIEQI
DRAWING TITLE:
LAYOUT PLANS



ARCHITECT:
COLIN ZAMMIT
B.E.S.A. (HONS) A & C.E.P.G.D.P. CONS. TECH.
DESIGNED BY: M. C. DRAWN BY: D.M. APPROVED BY: C. Z.
SITE SURVEYED BY:

DATE: OCTOBER 2024 DRAWING NO.: 3
JOB NO: 3602-23 SCALE: 1:100