


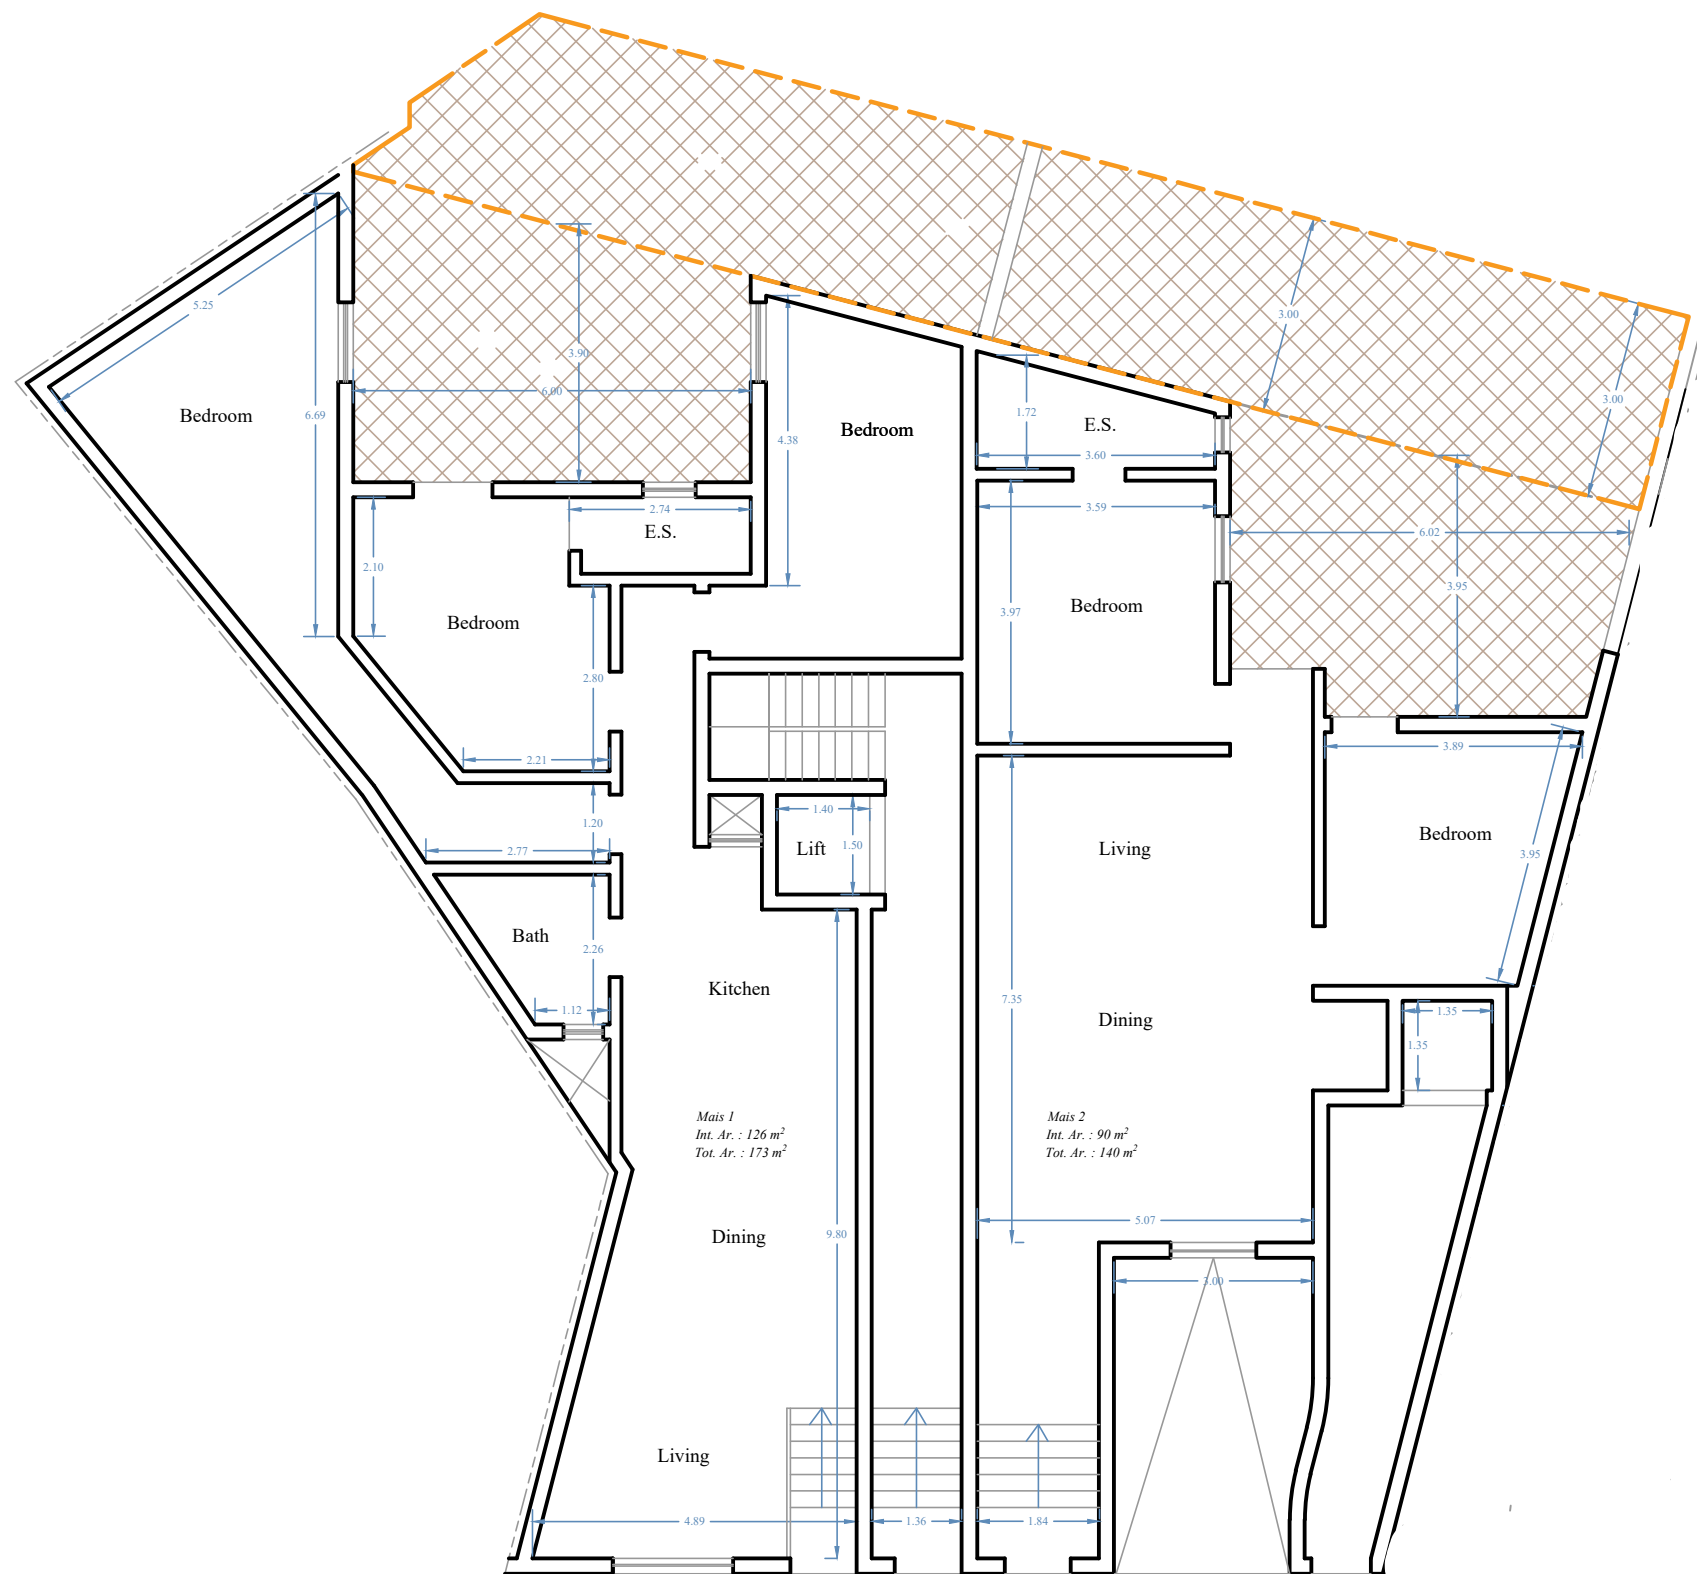

Proposed Ground Floor
Scale 1:100