


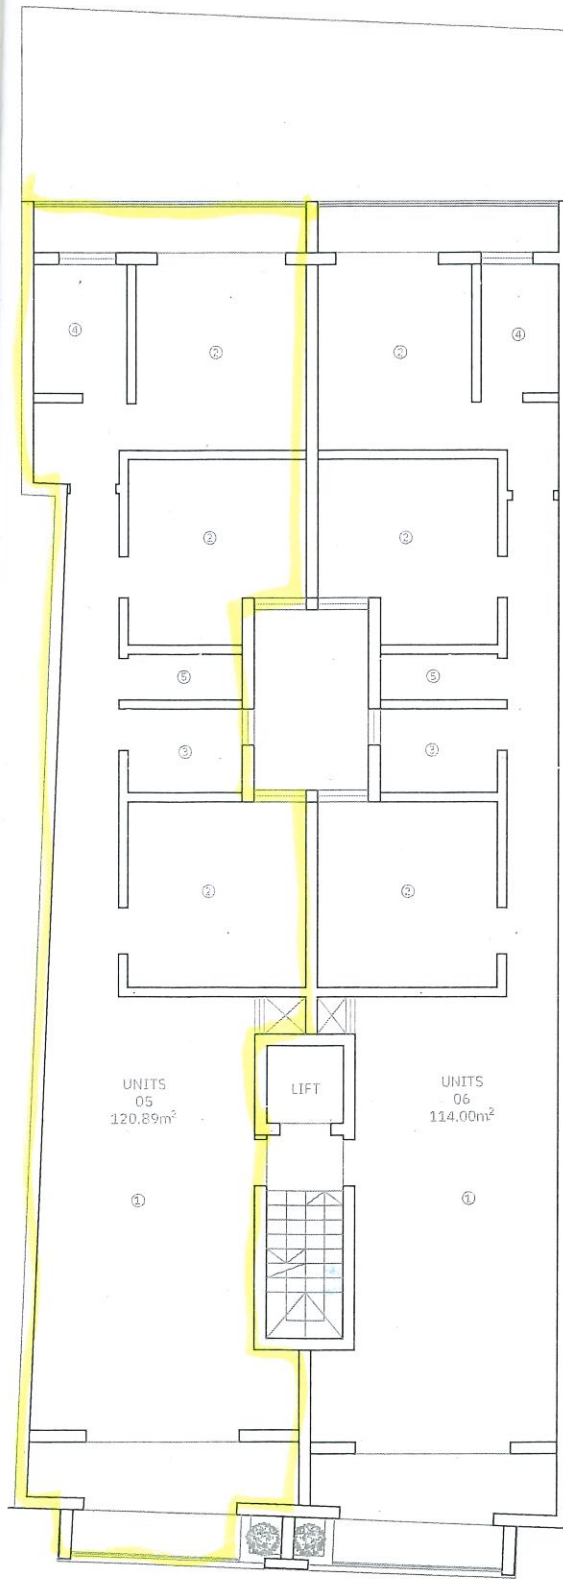


Scale 1:100




Scale 1:100




1. White aluminium apertures
4. White polycarbonate up & over door

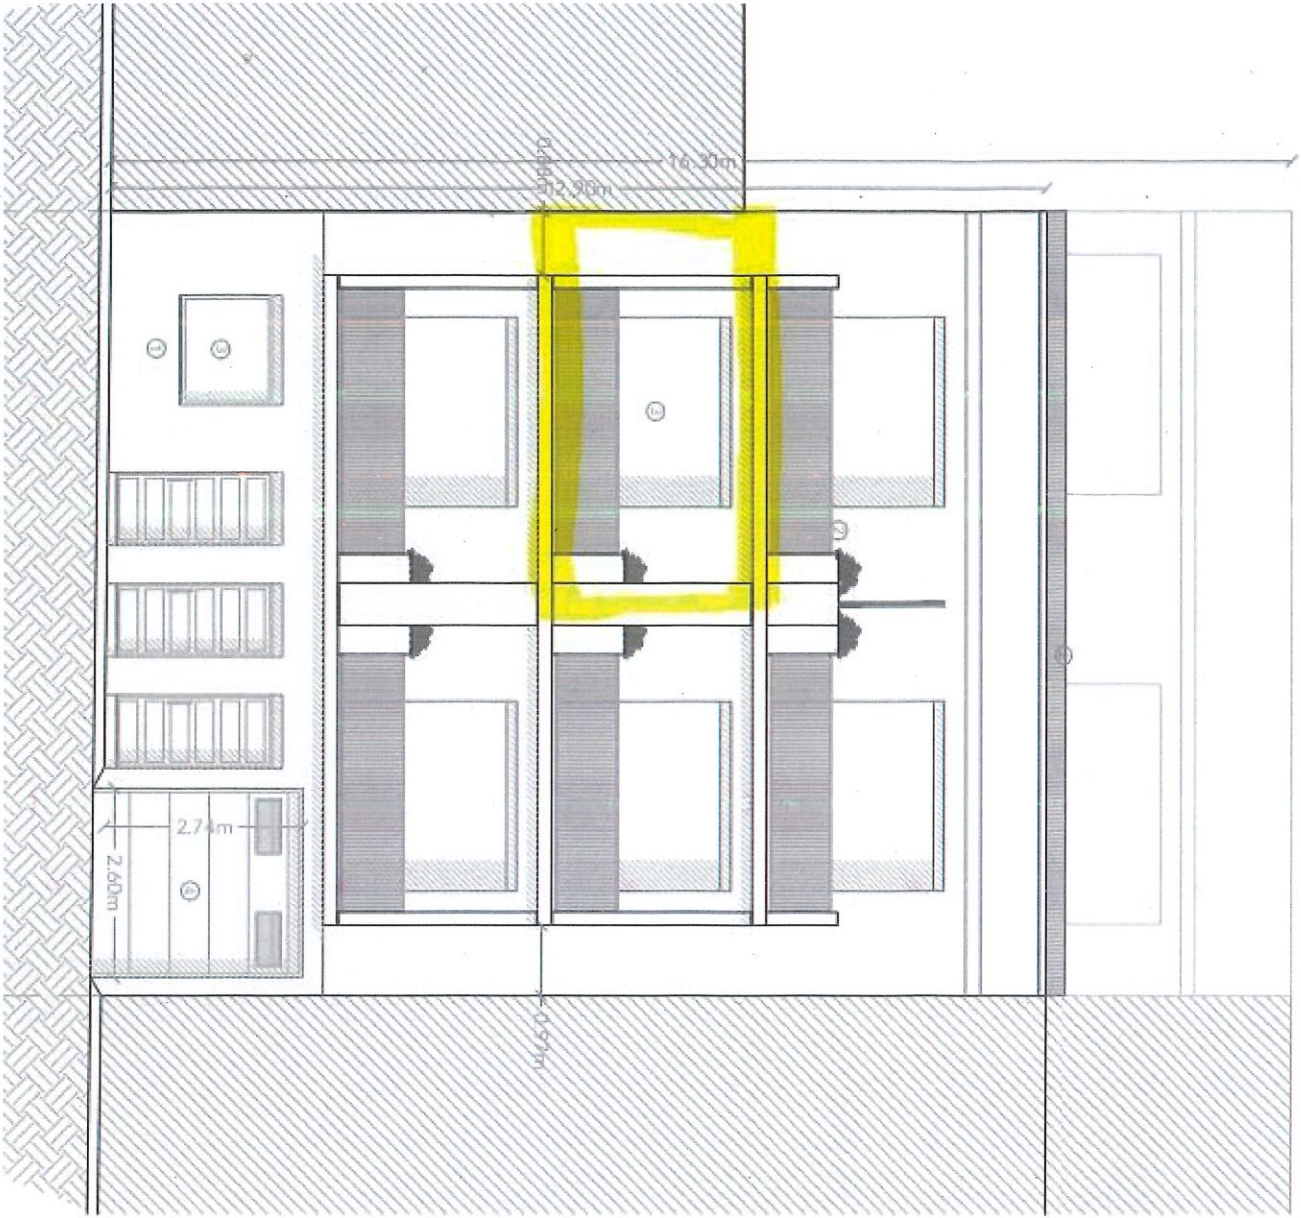

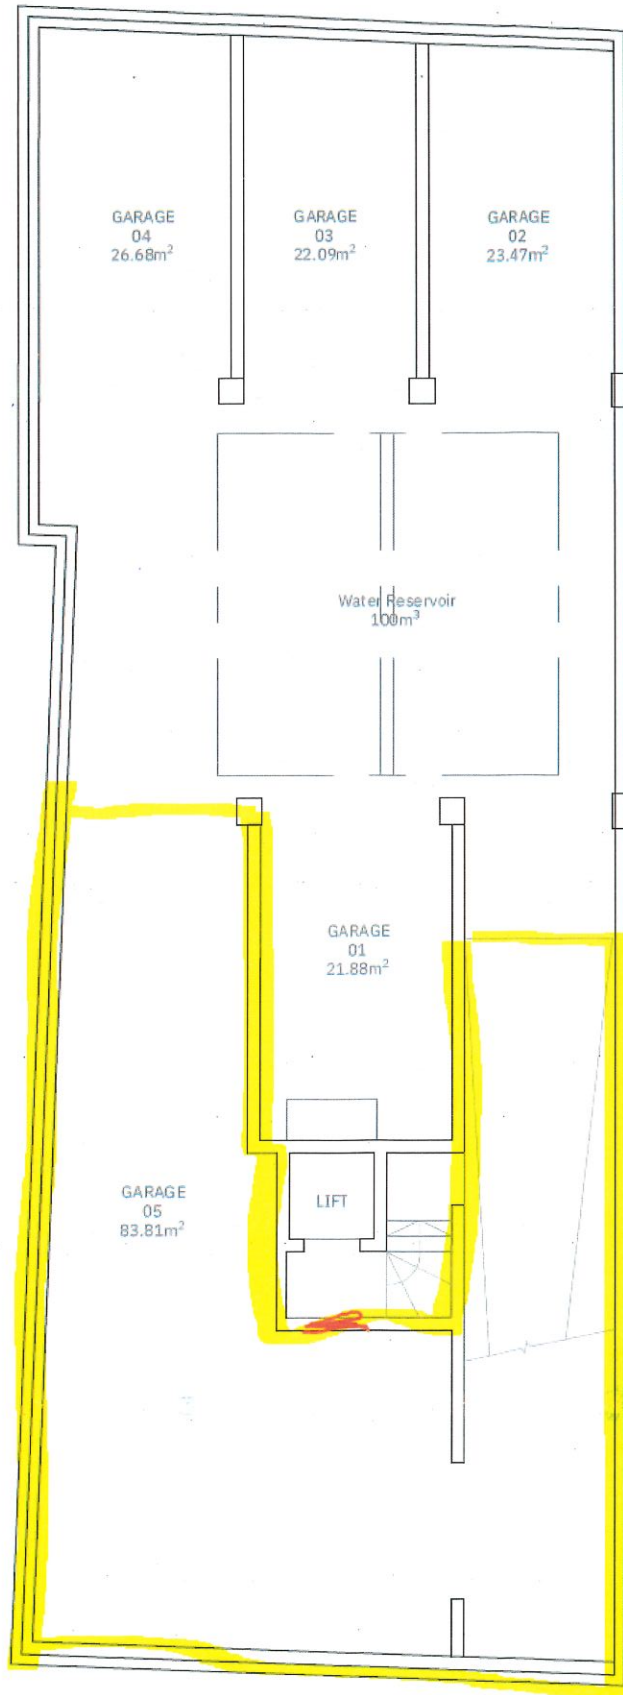

Scale 1:100

1st Floor
Proposed
New Entrance

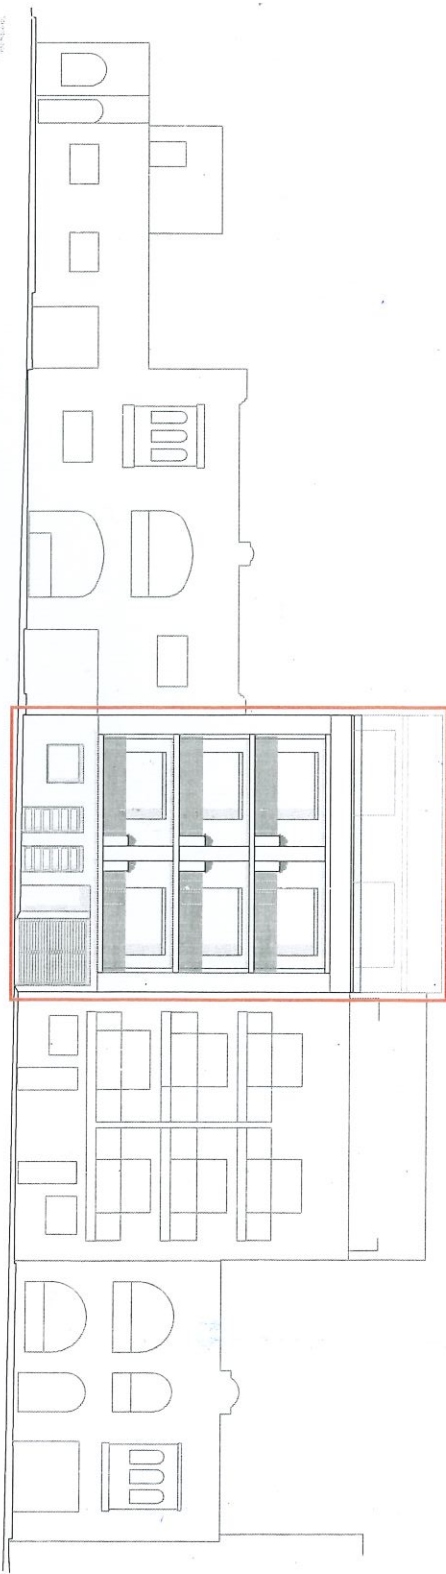

1st Floor
Proposed
New Entrance

