




Proposed Second Floor Level Plan

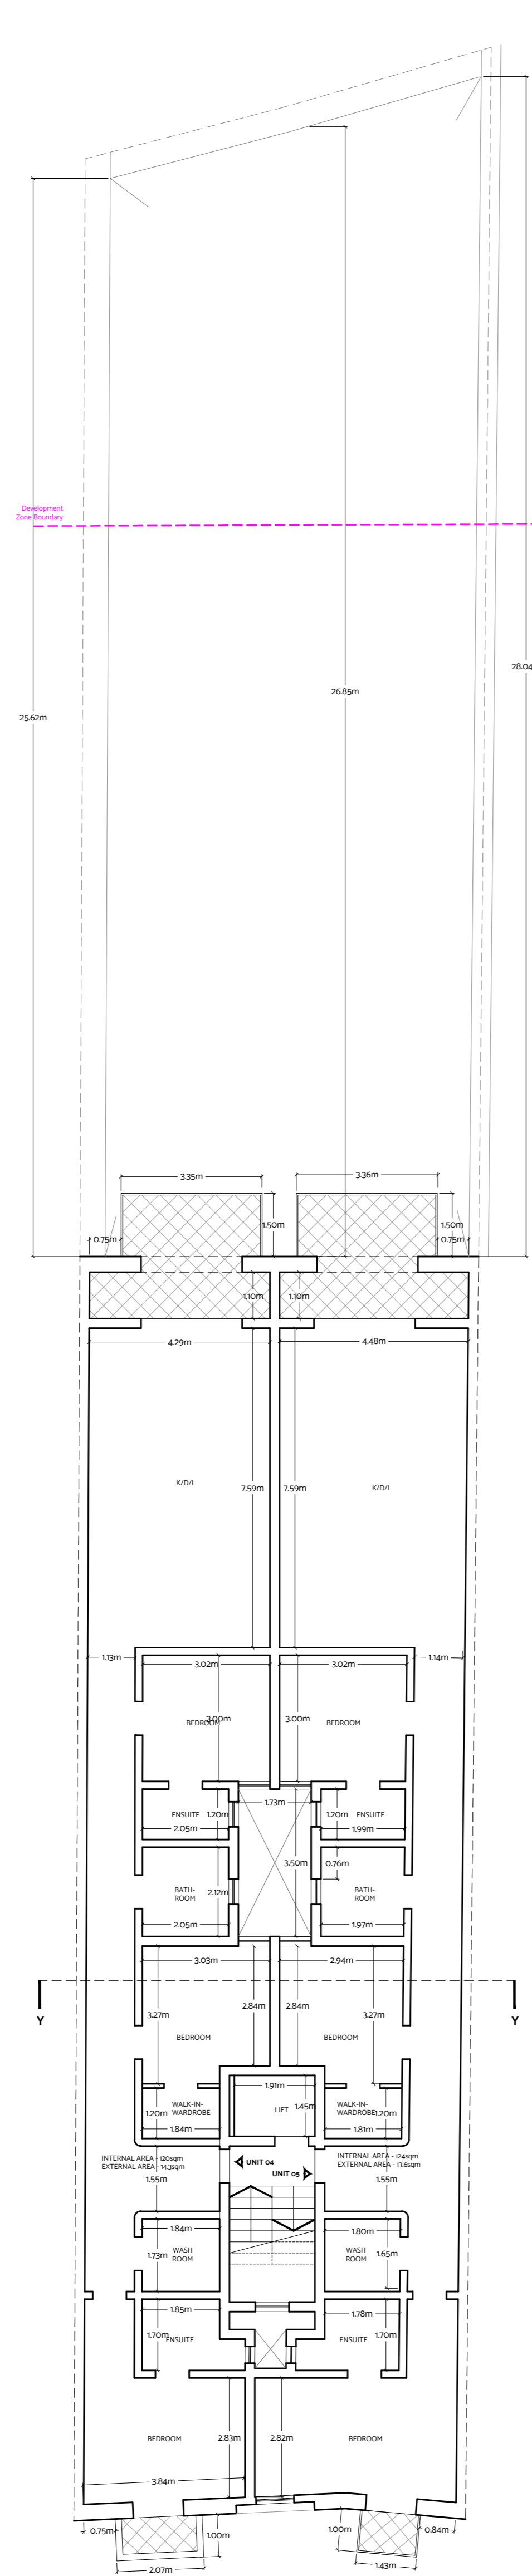


Proposed Second Floor Level Plan

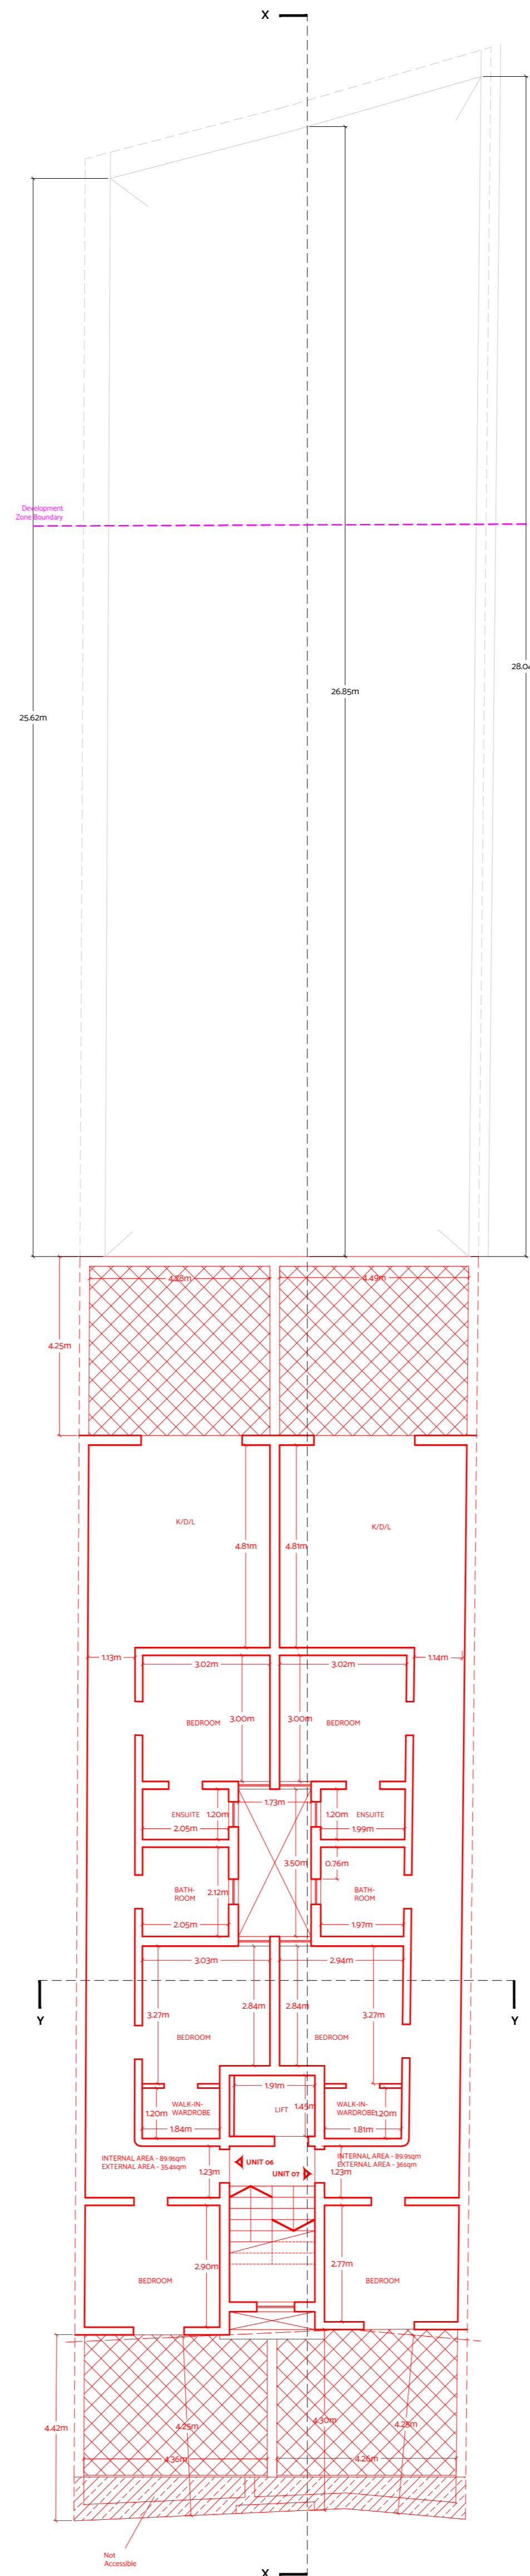


Proposed Receded Floor Level Plan

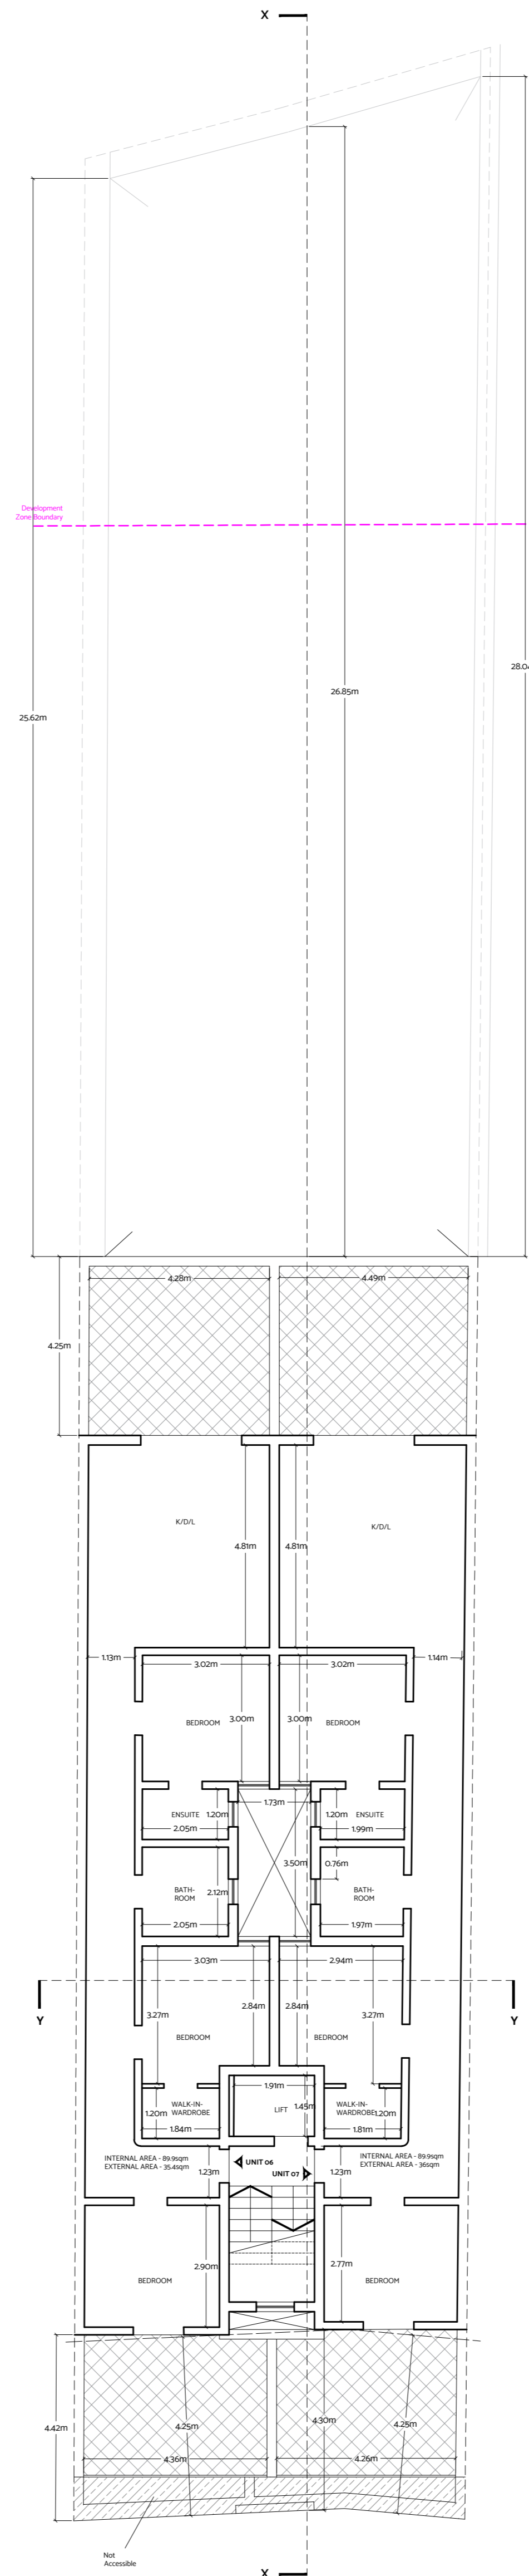

Proposed Receded Floor Level Plan

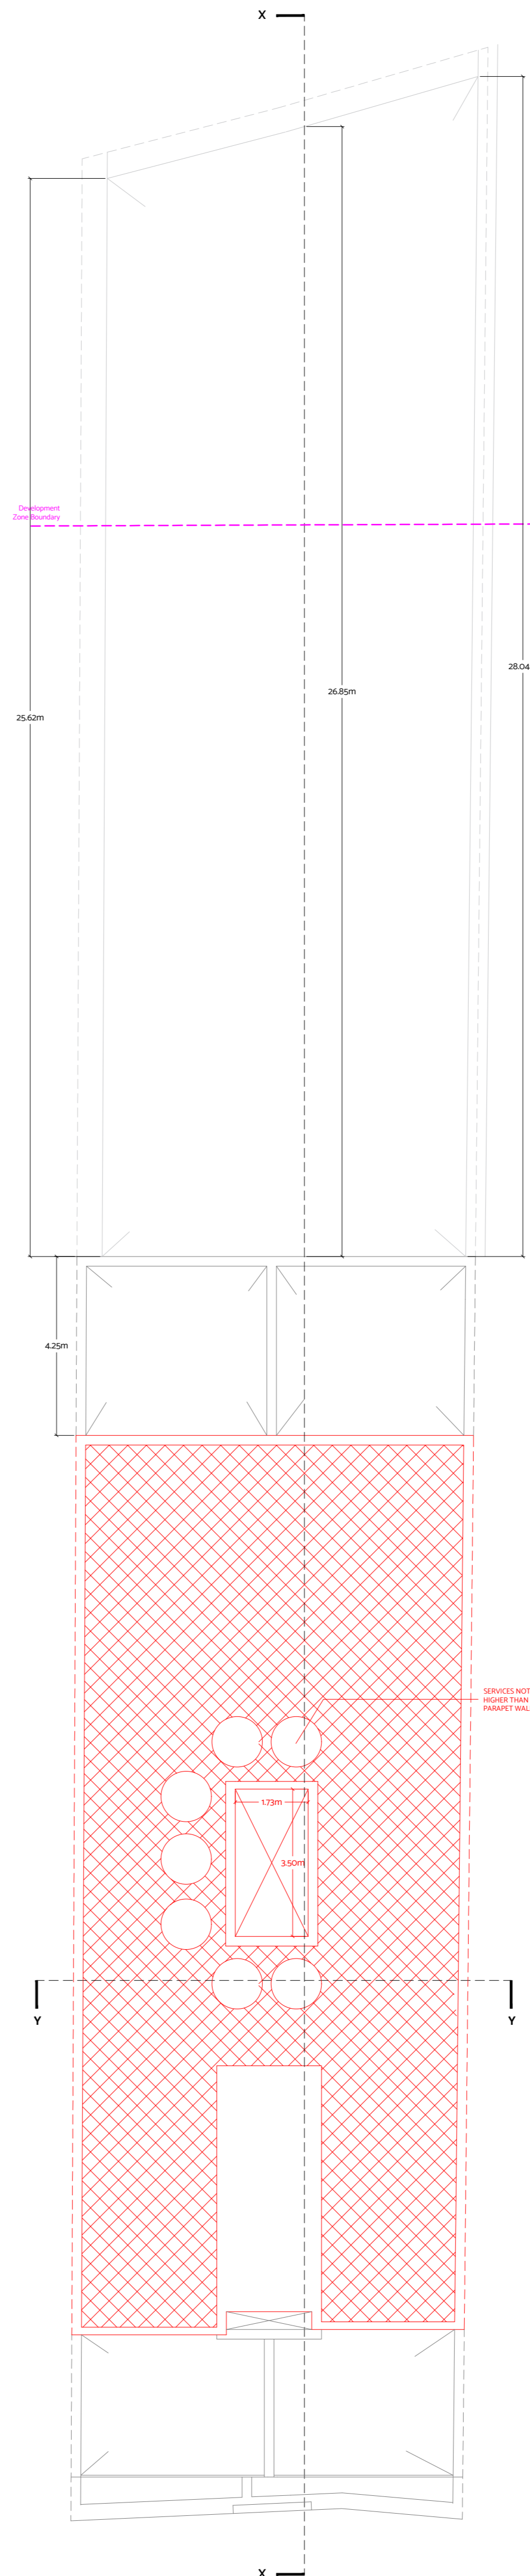

Proposed Roof Plan

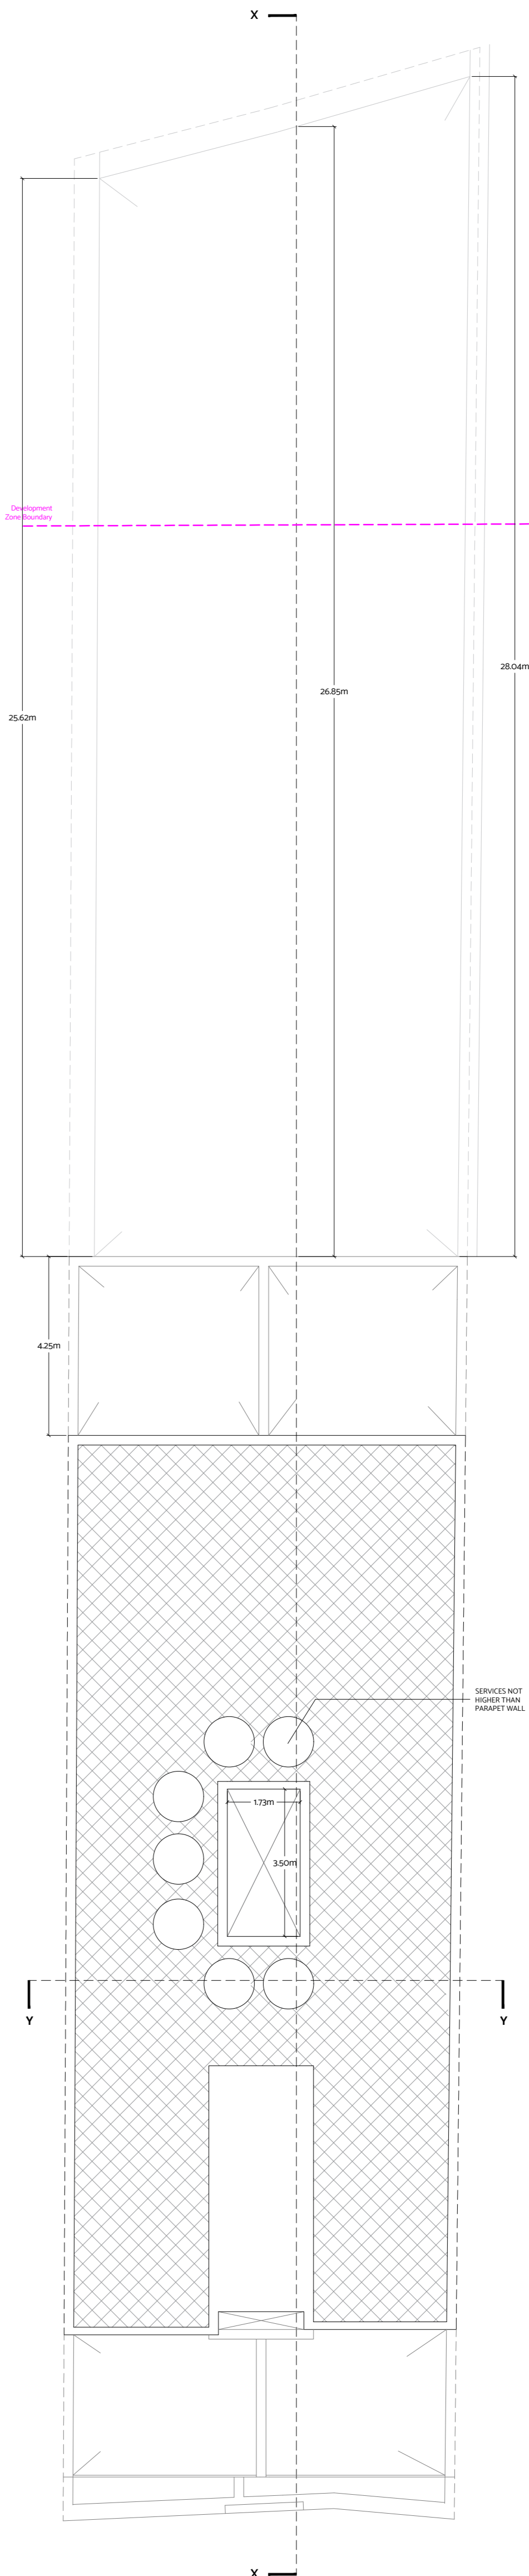

Proposed Roof Plan