



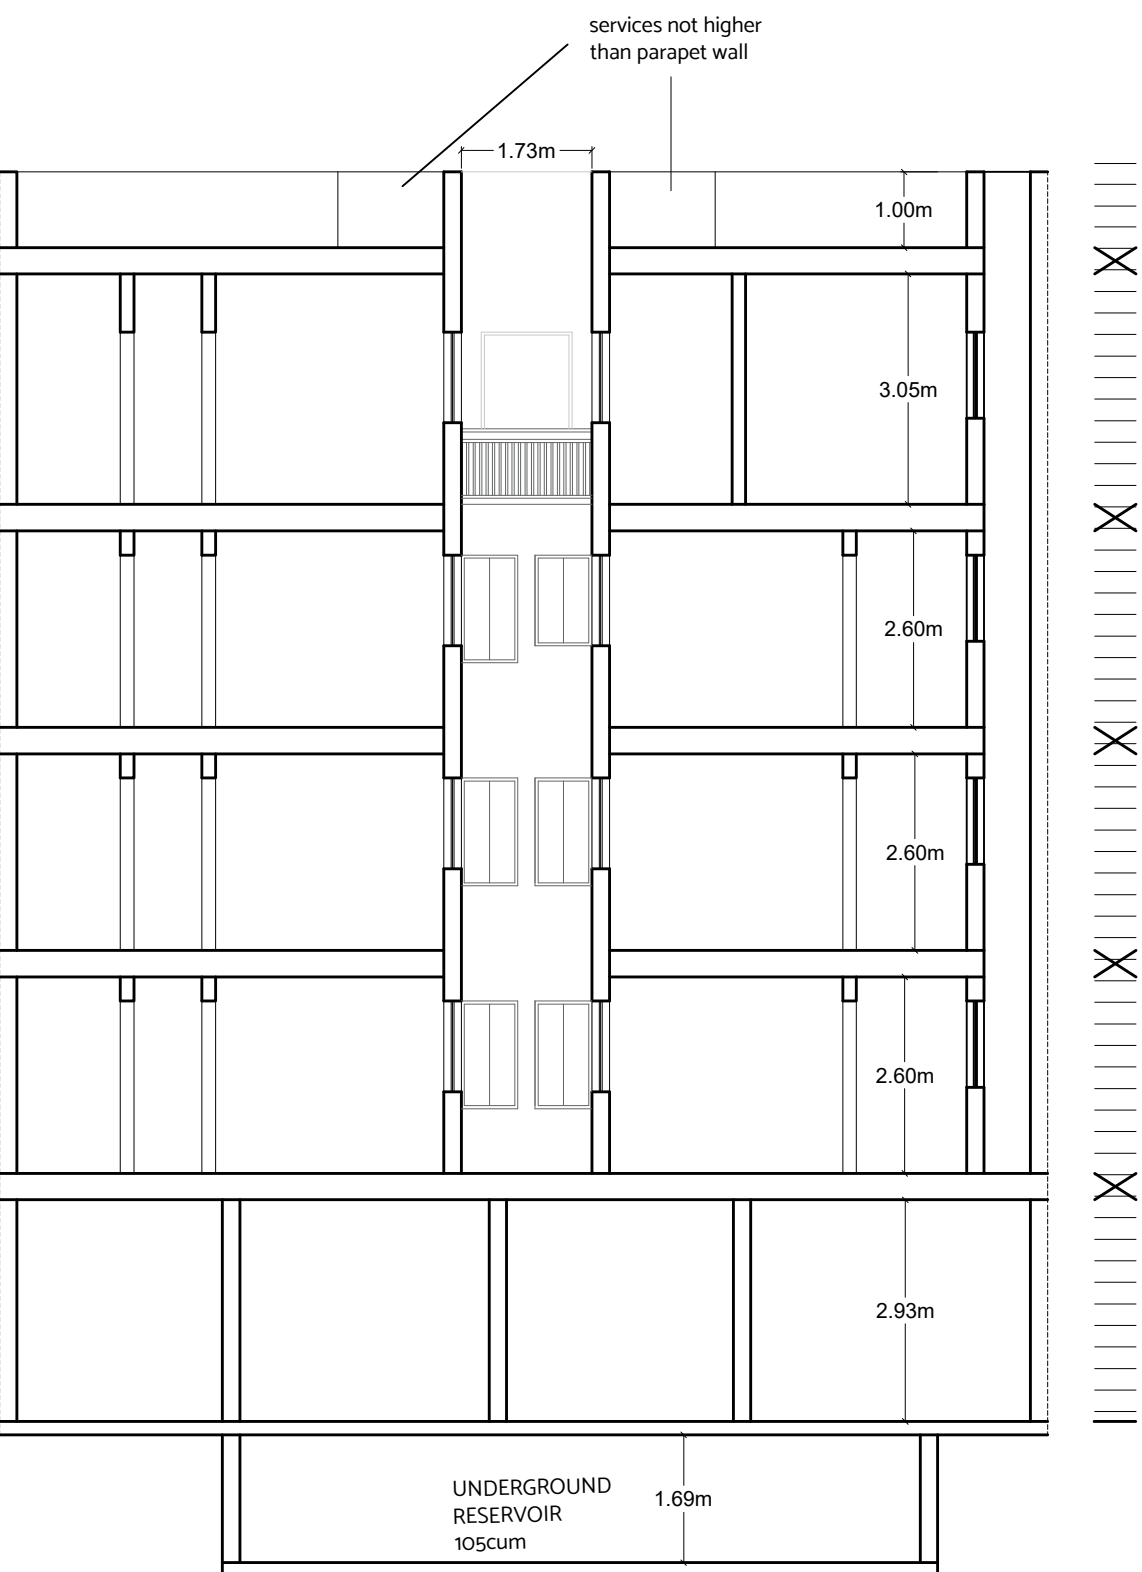


Proposed Section X-X

Scale 1:100

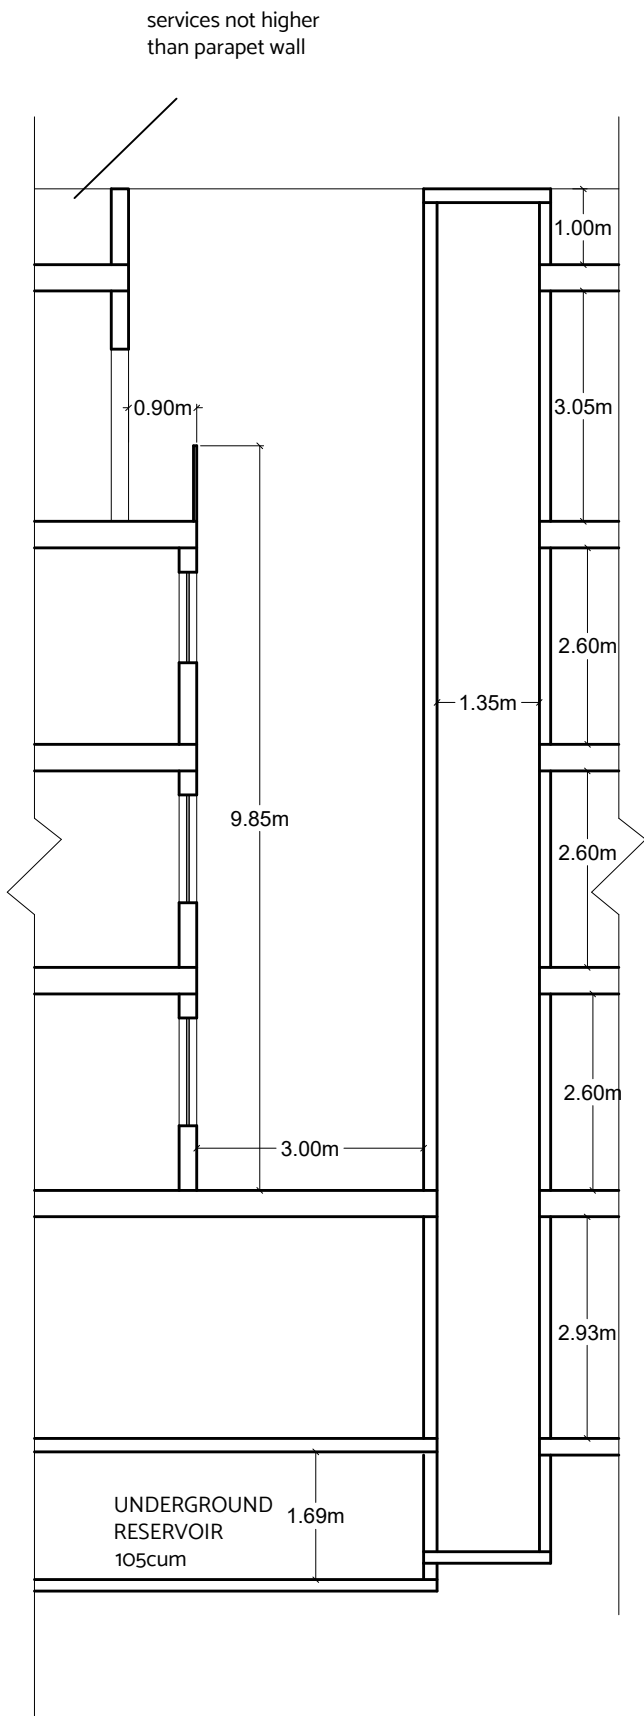

Proposed Part Section Z-Z

Scale 1:100

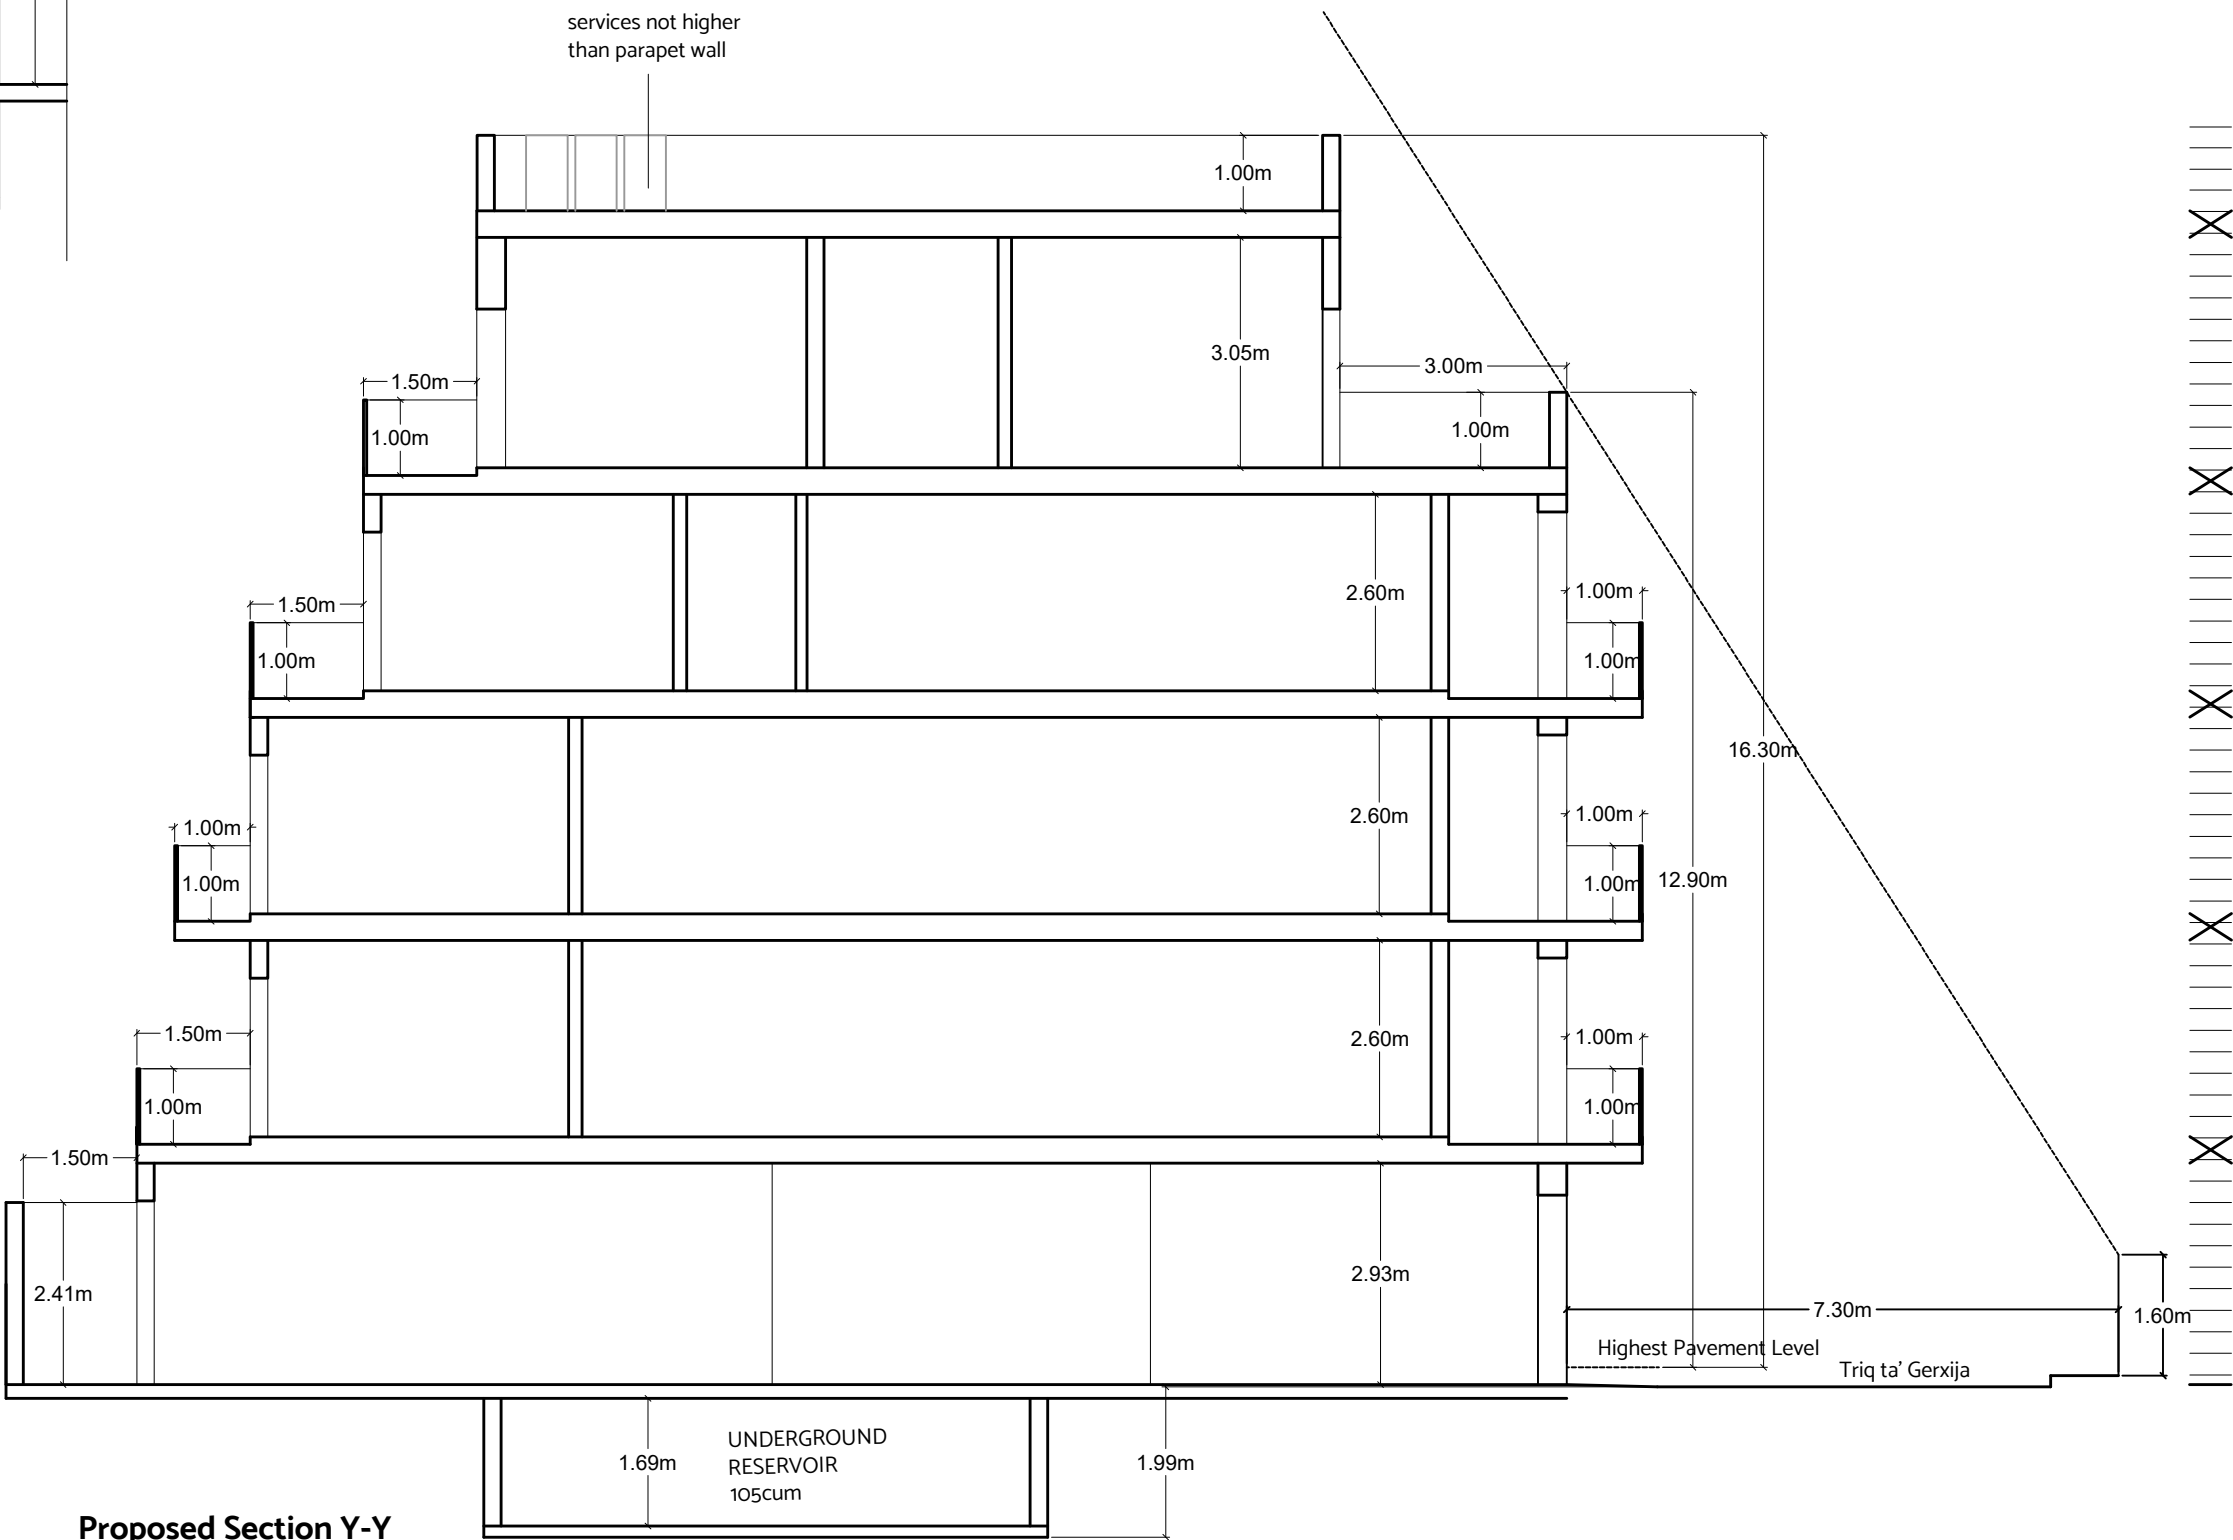

Proposed Section Y-Y

Scale 1:100