




Proposed Elevation E02
Scale 1:100

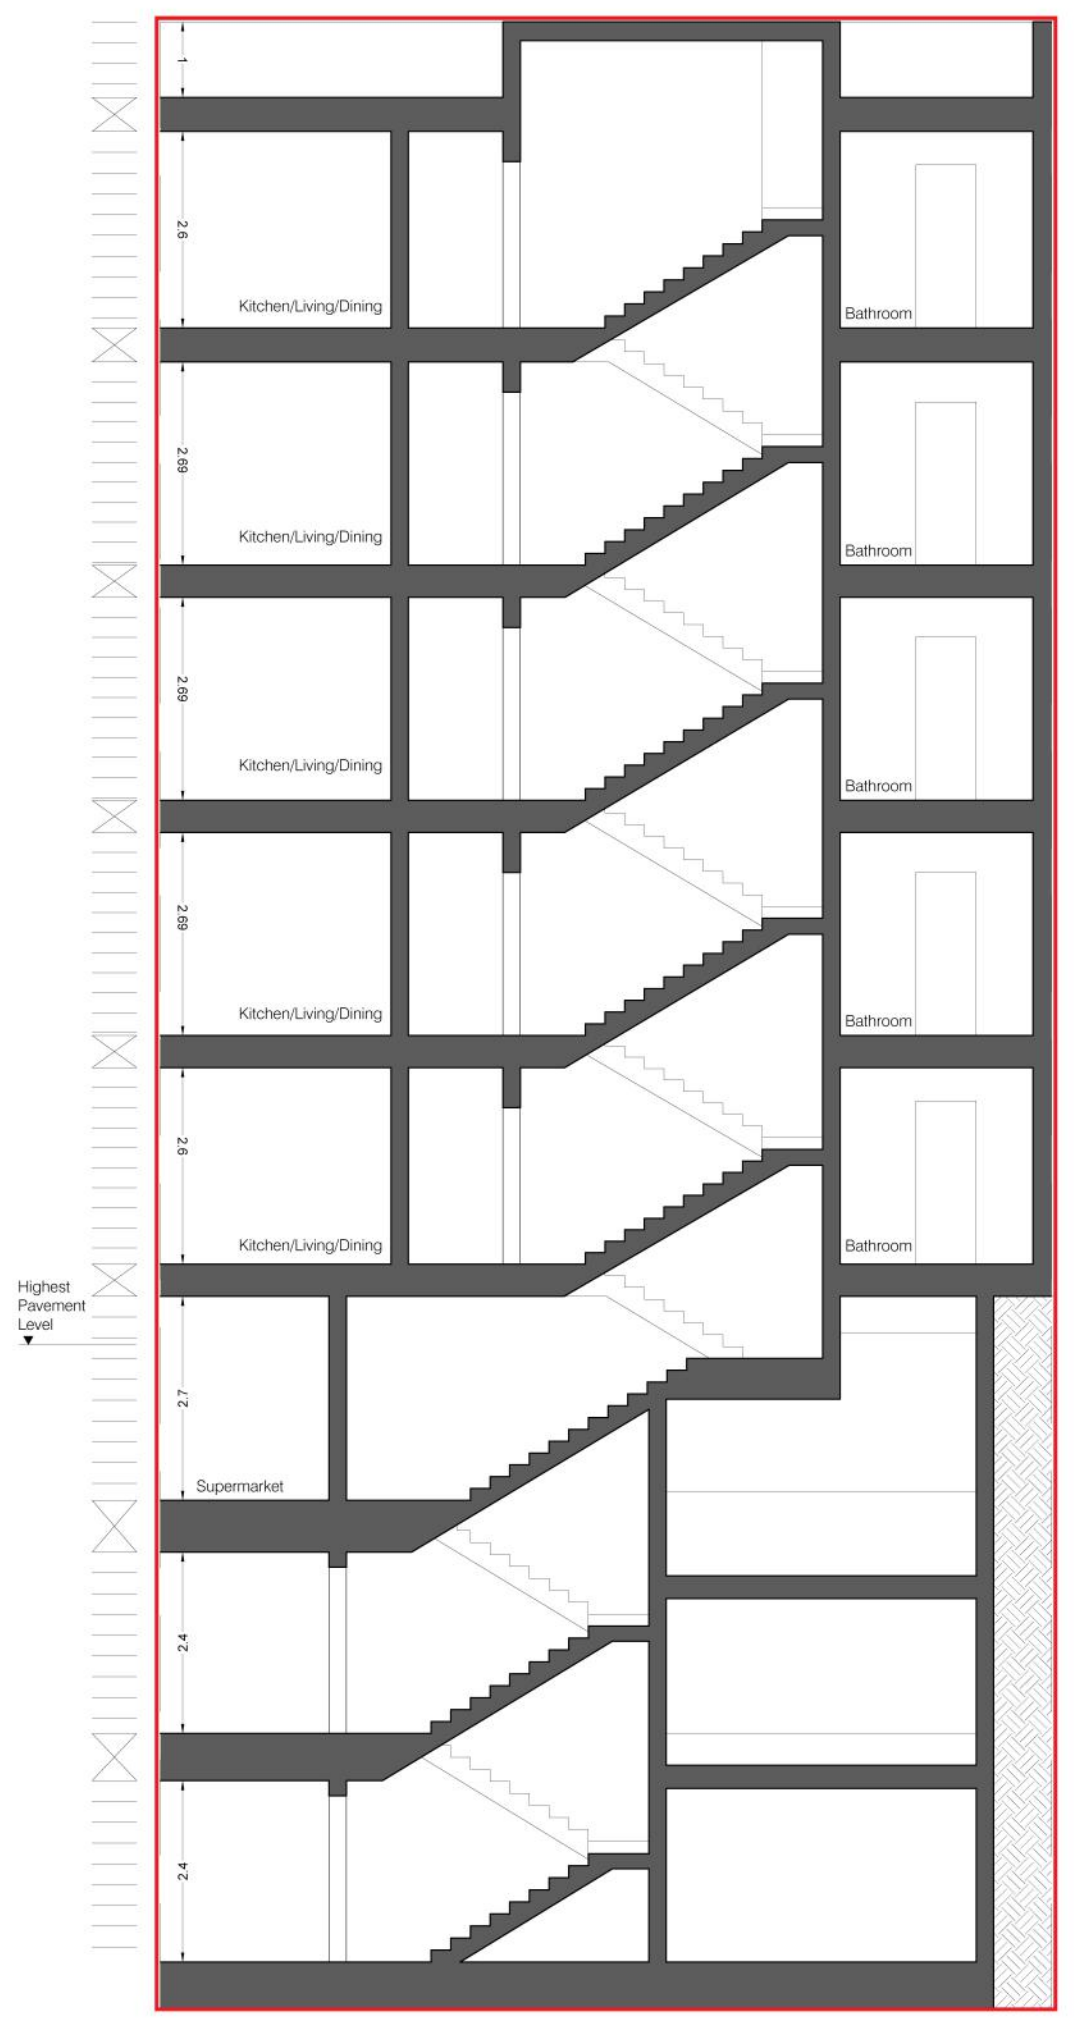

Proposed Partial Section S01
Scale 1:100

