


1
0
1
2
3
4
5
6
7
8
9
10
Scale 1:100

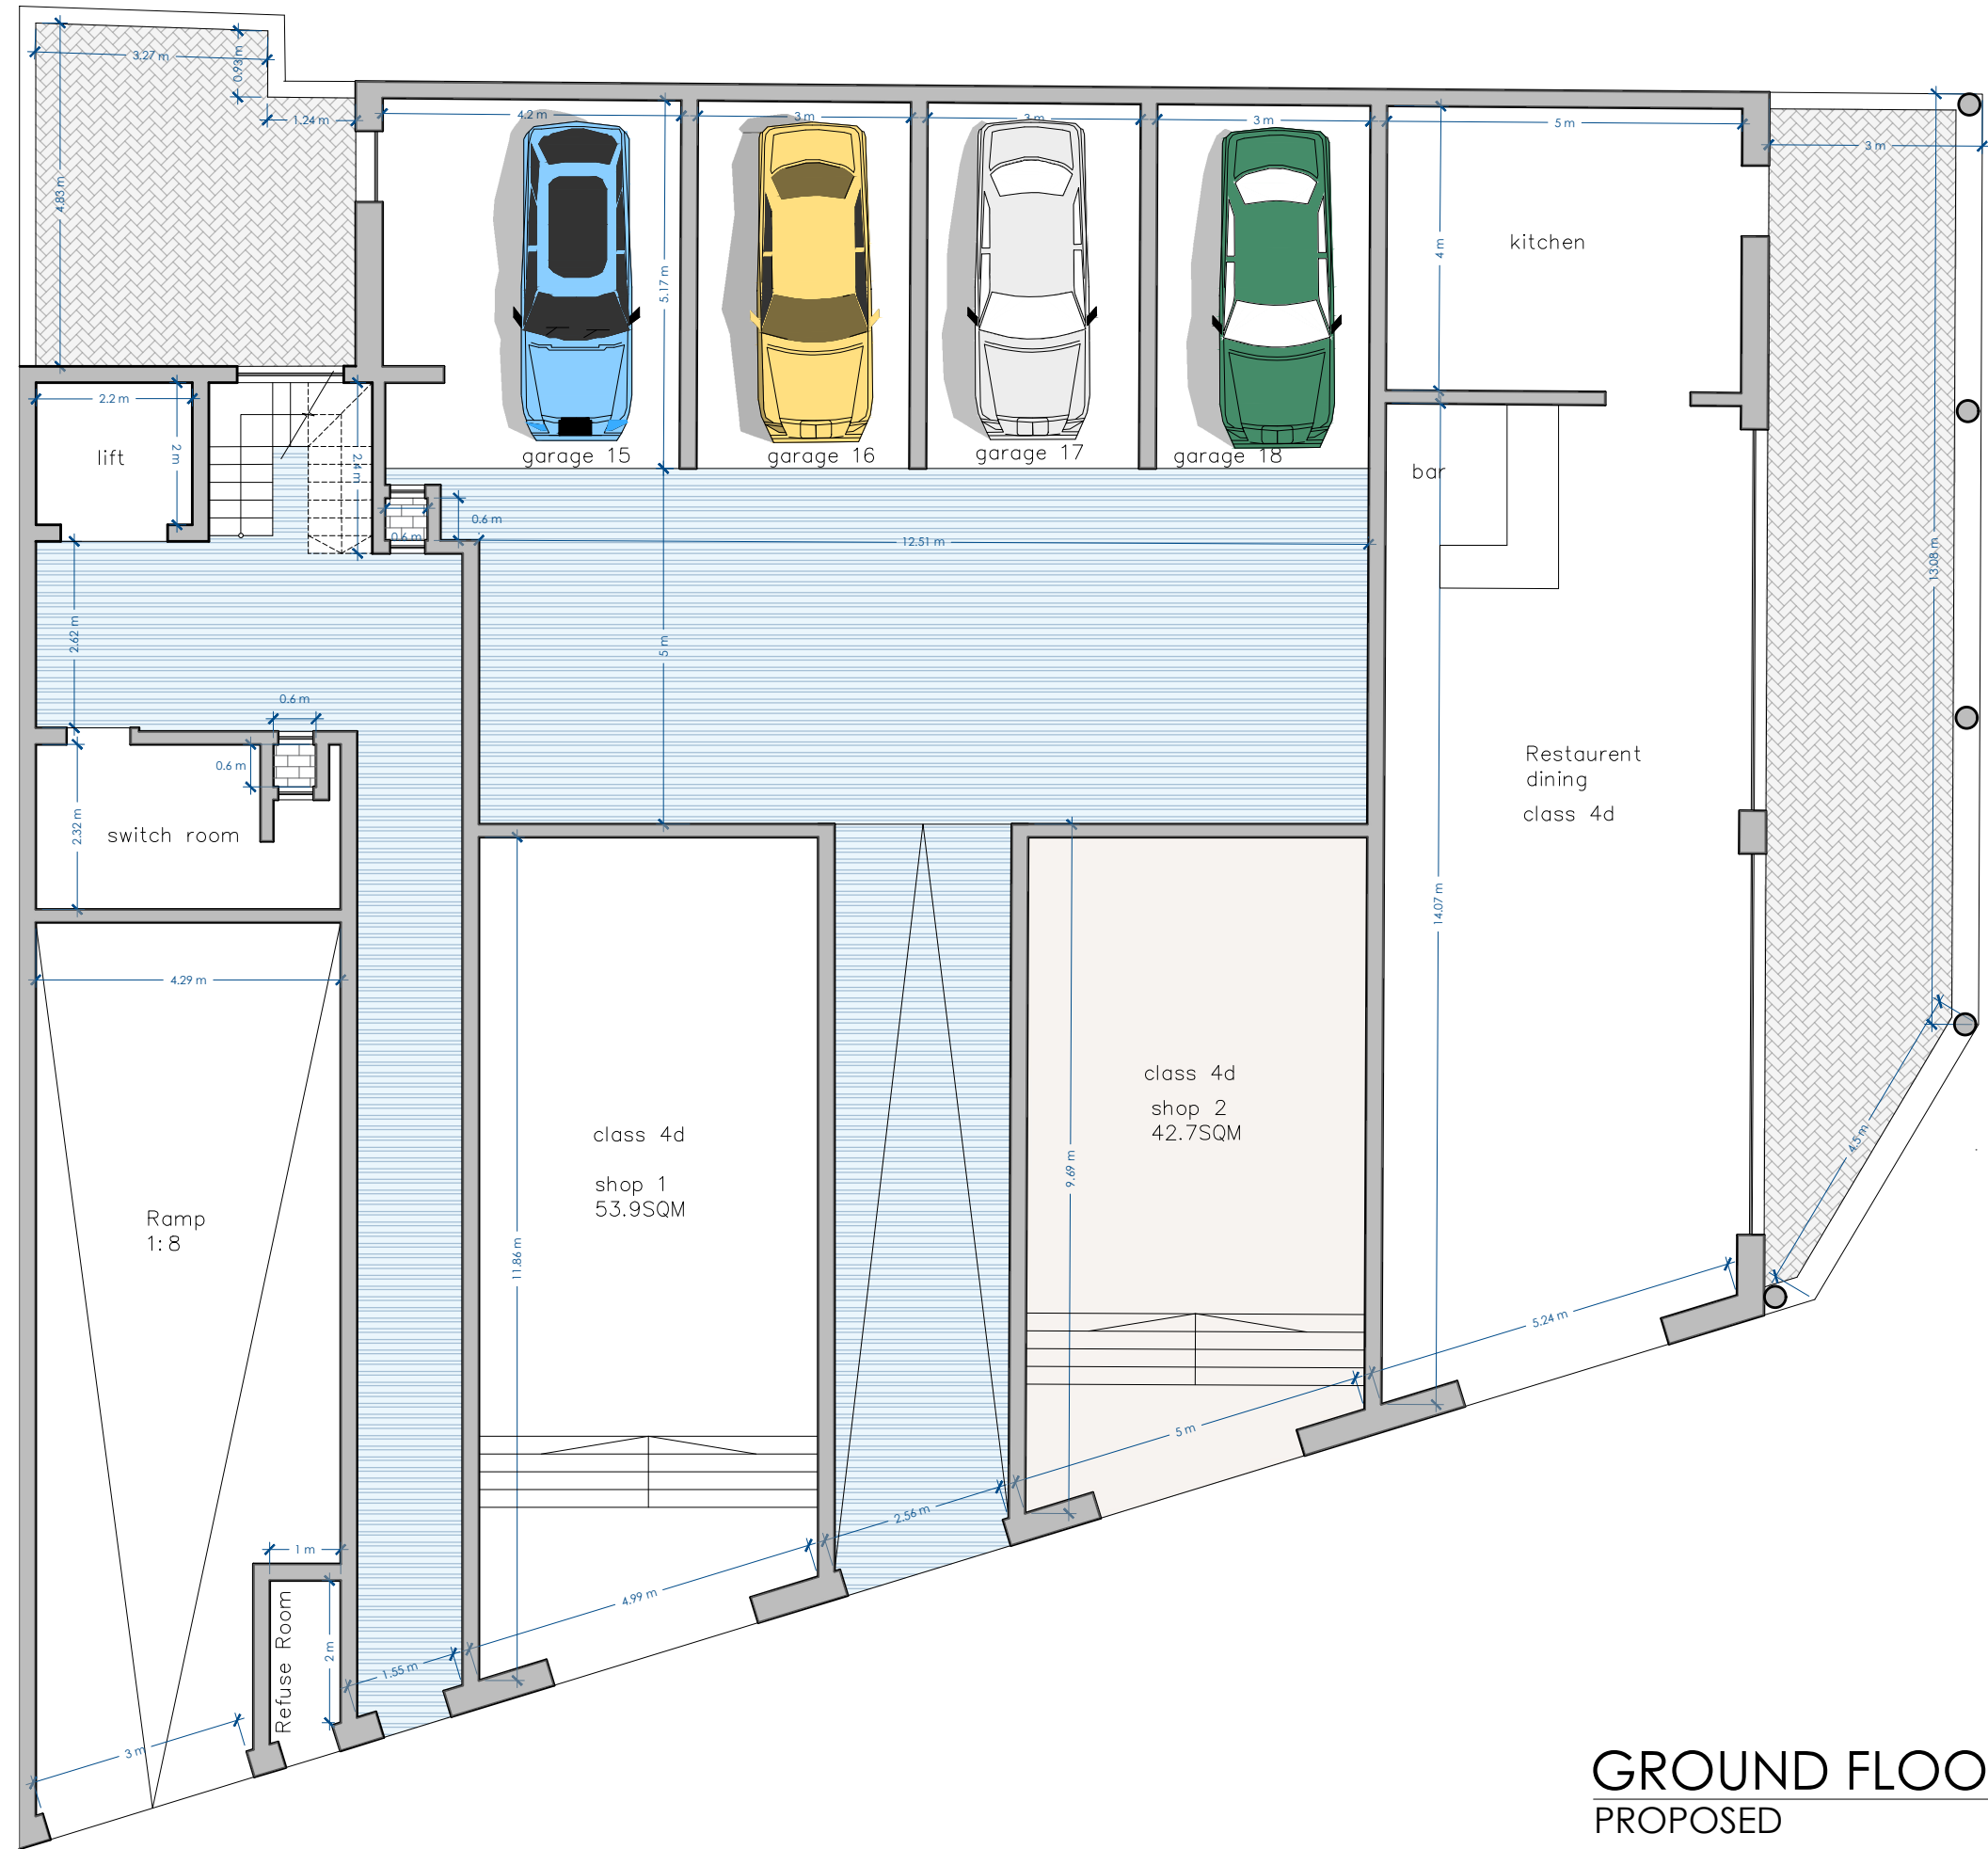

GROUND FLOOR
PROPOSED
SCALE 1:100