




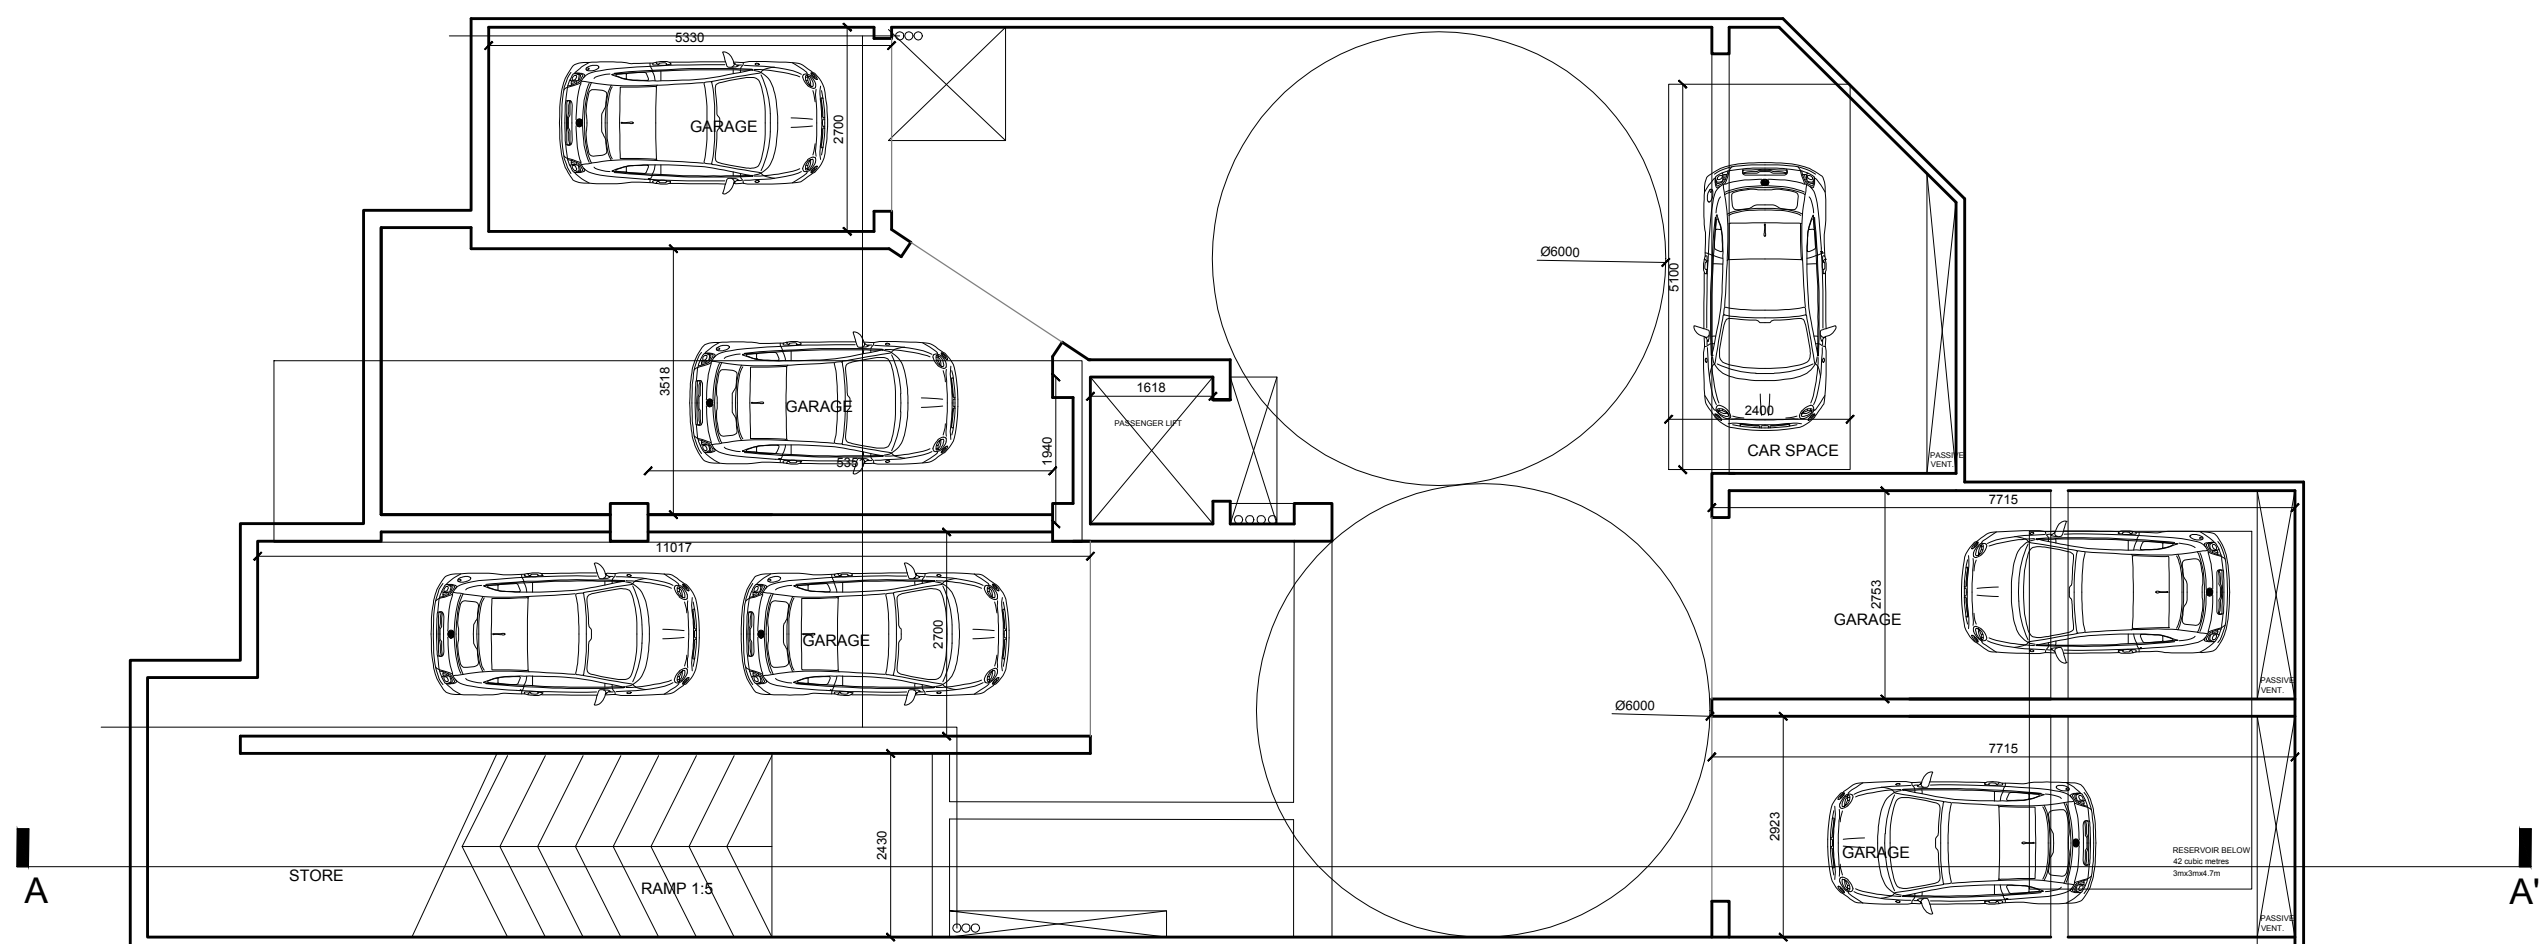


APPROVED SEMI BASEMENT PLAN

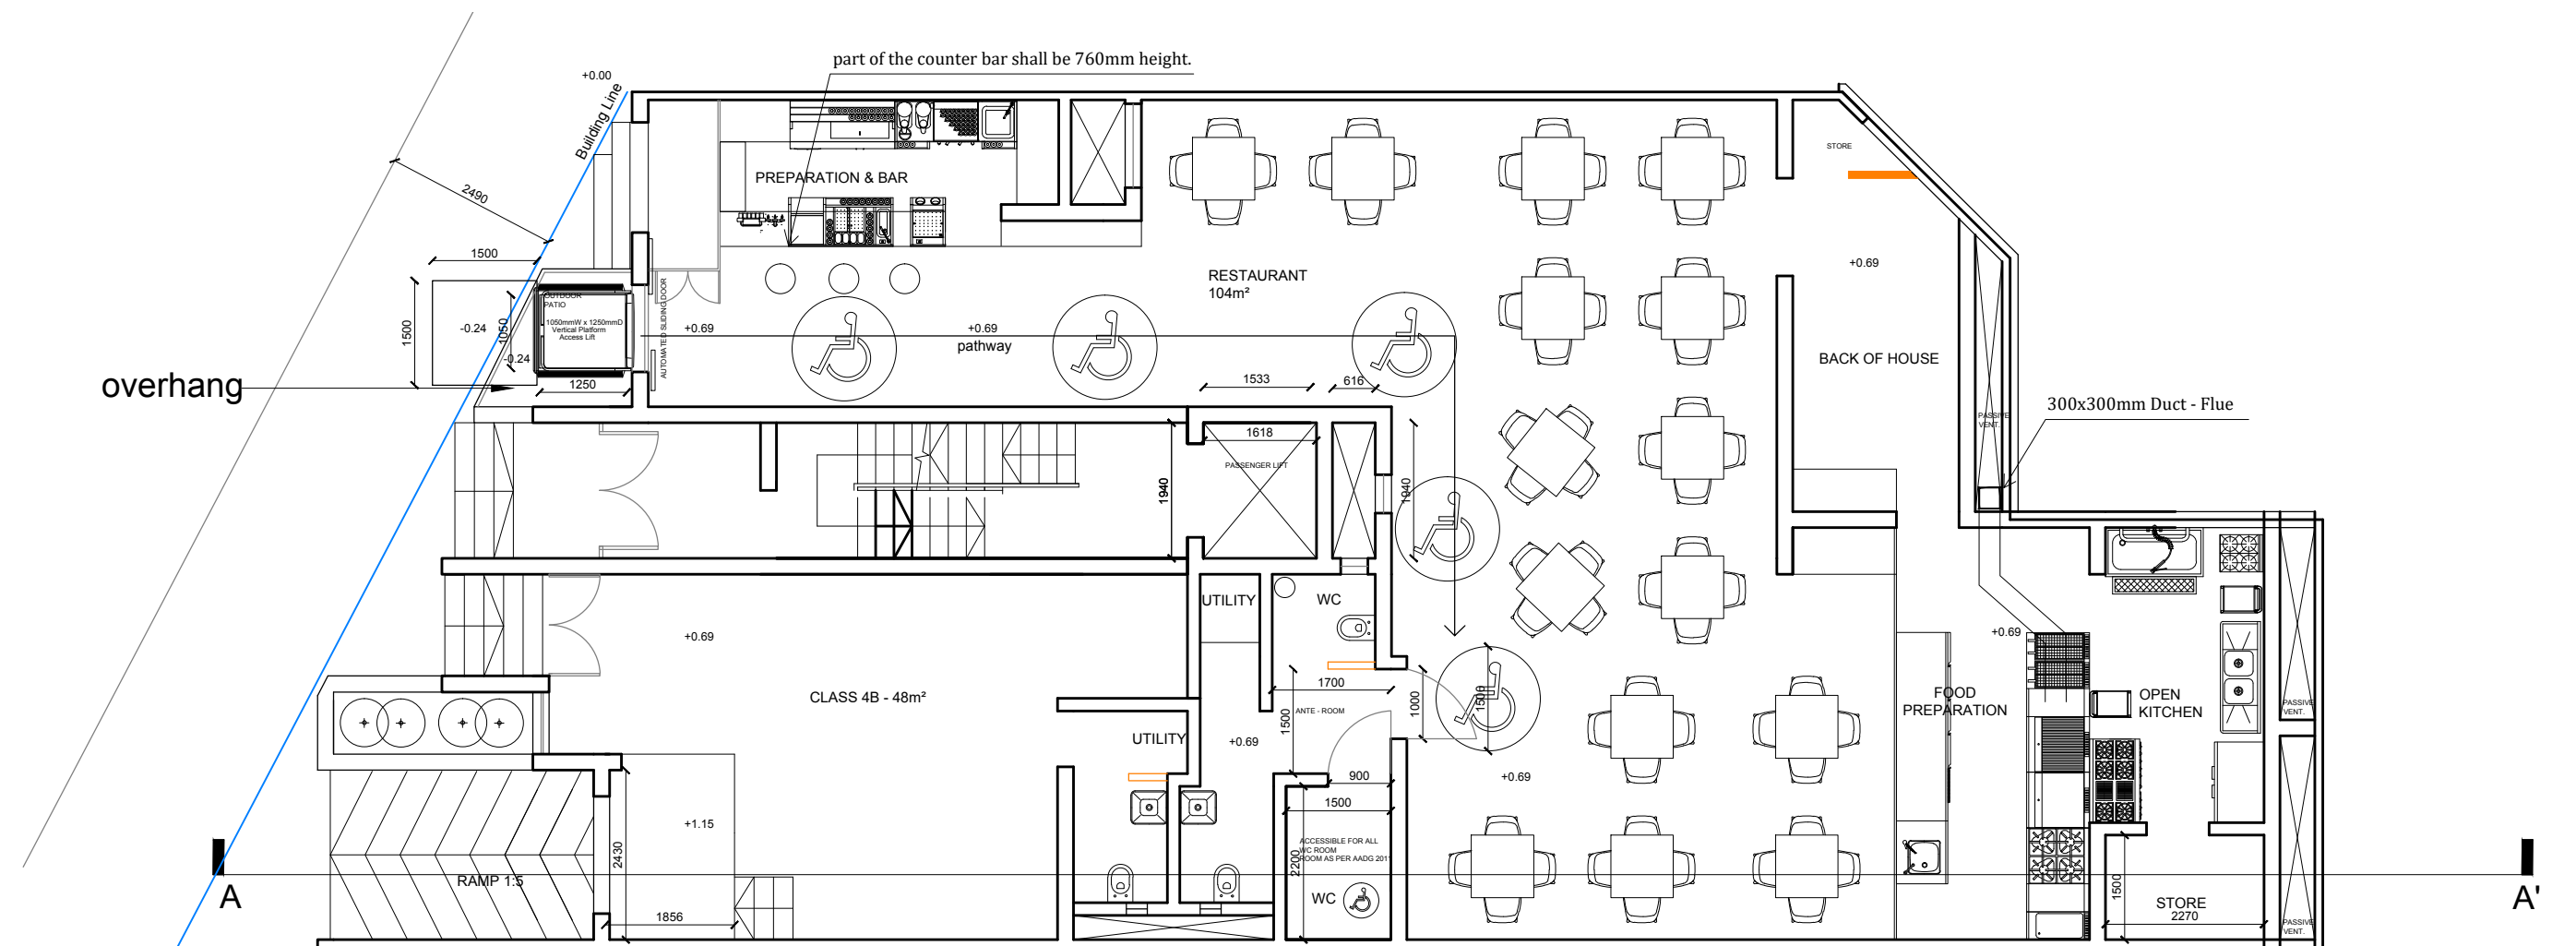


APPROVED GROUND FLOOR PLAN

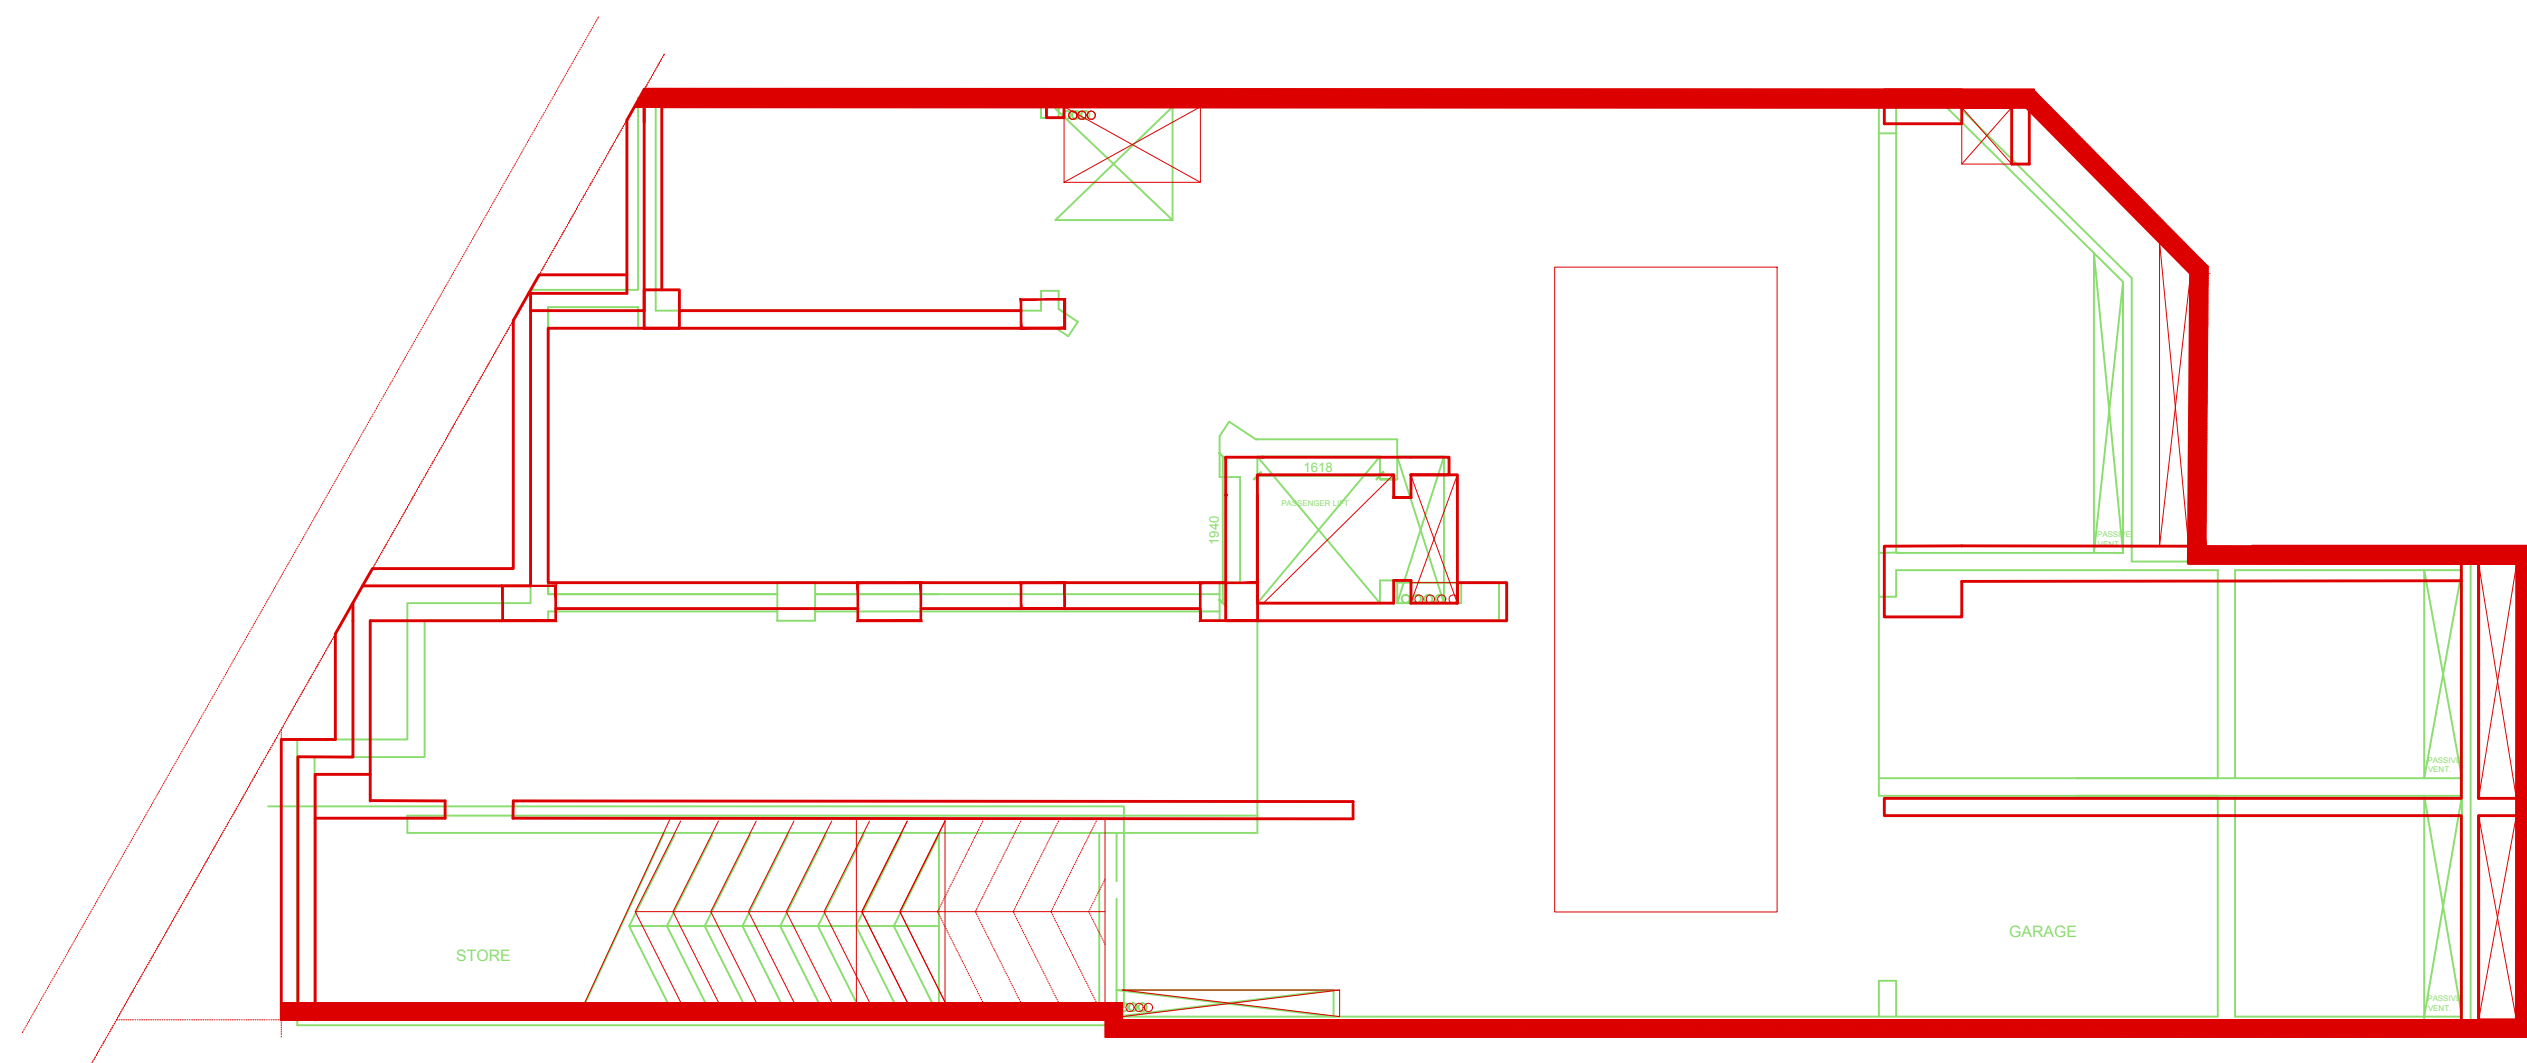


SUPERIMPOSED BASEMENT PLAN

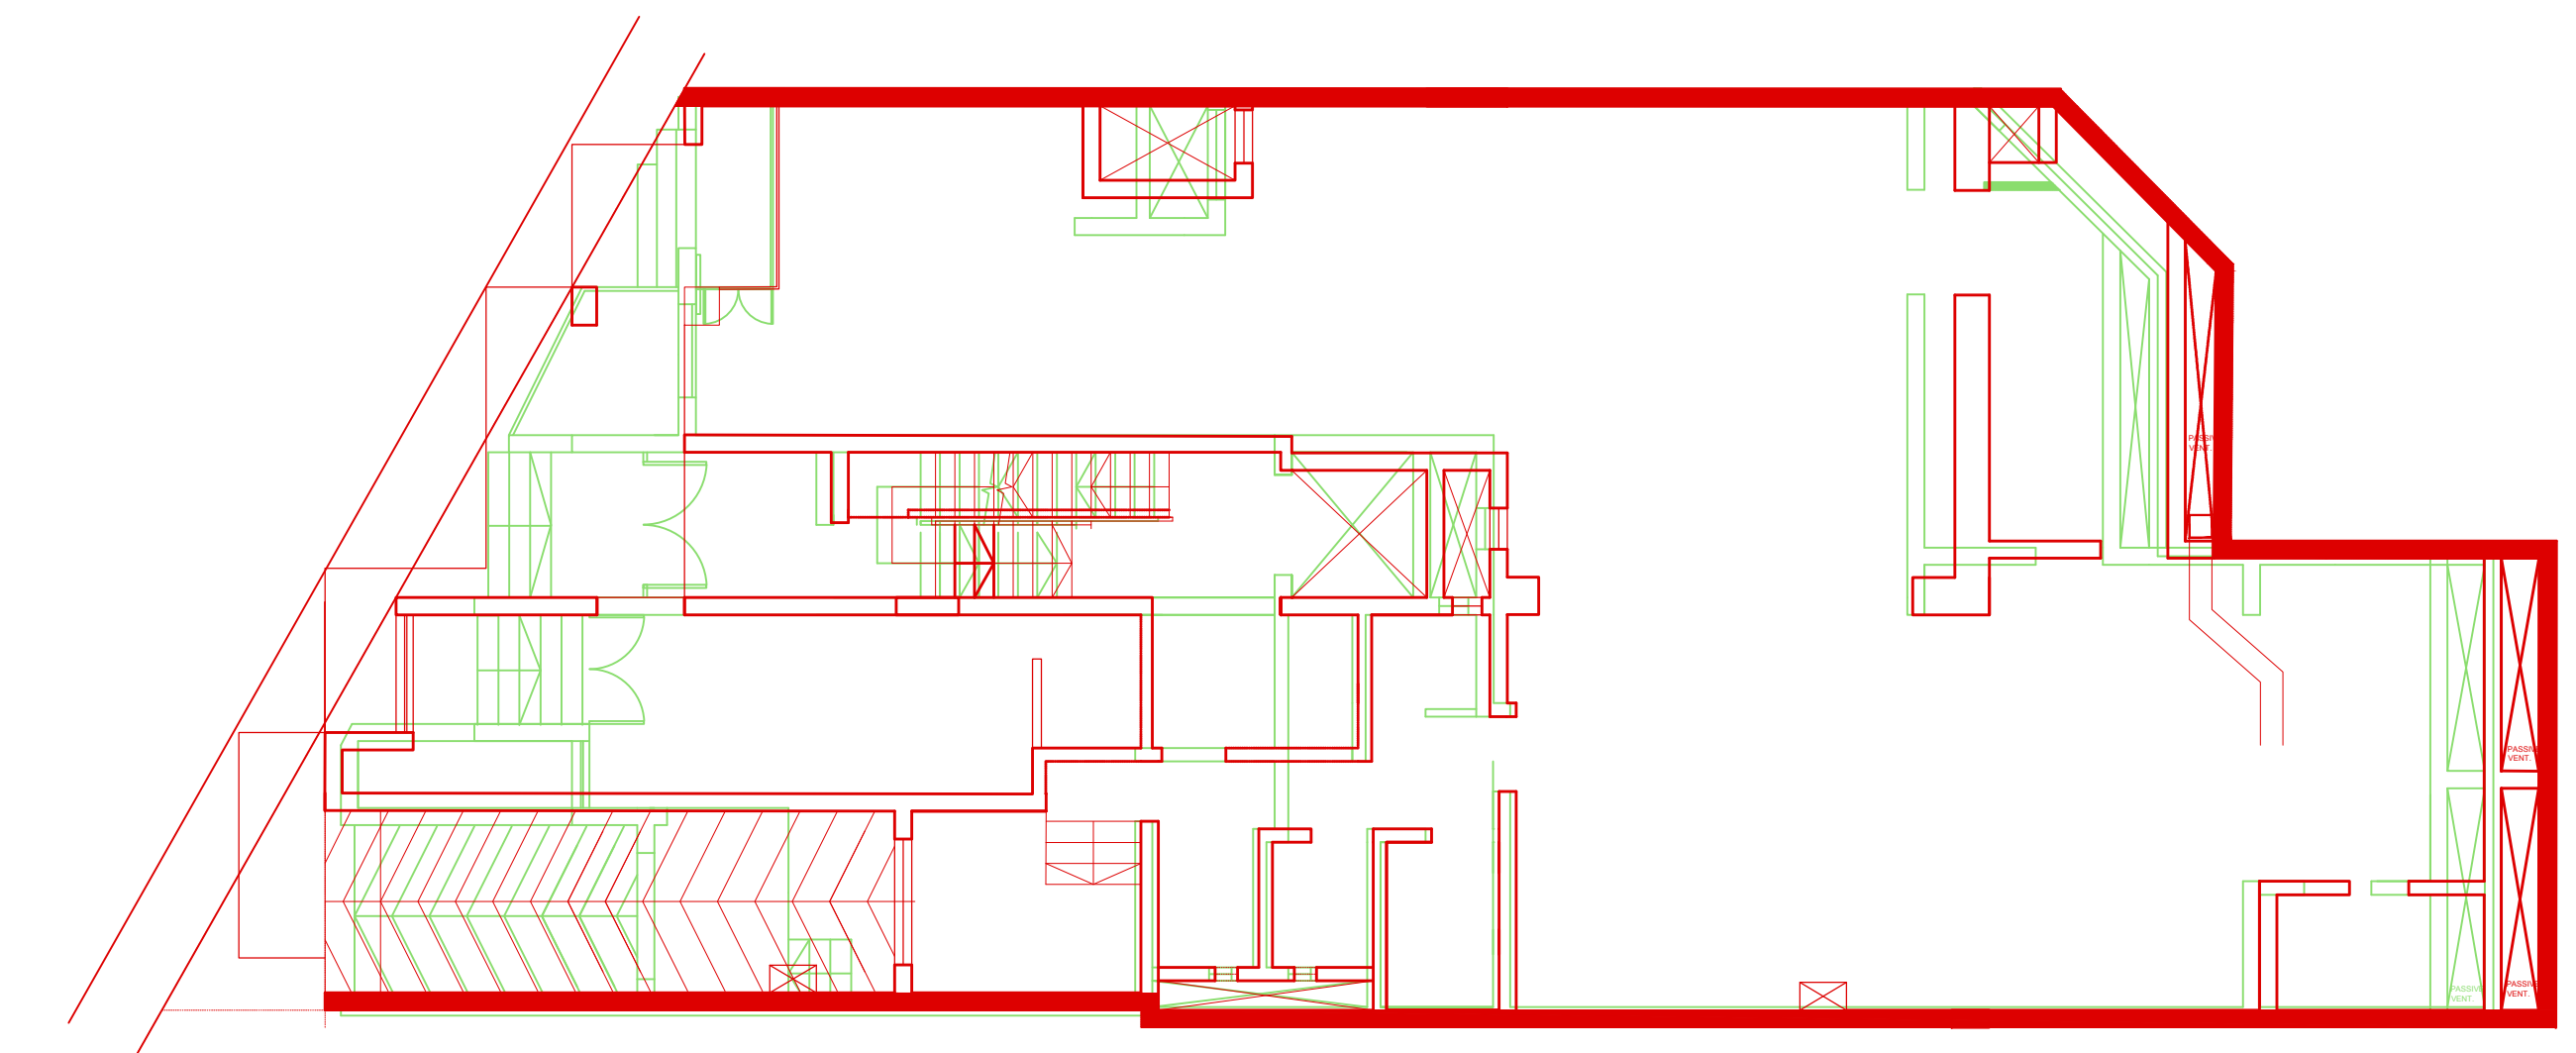

SUPERIMPOSED GROUND FLOOR PLAN

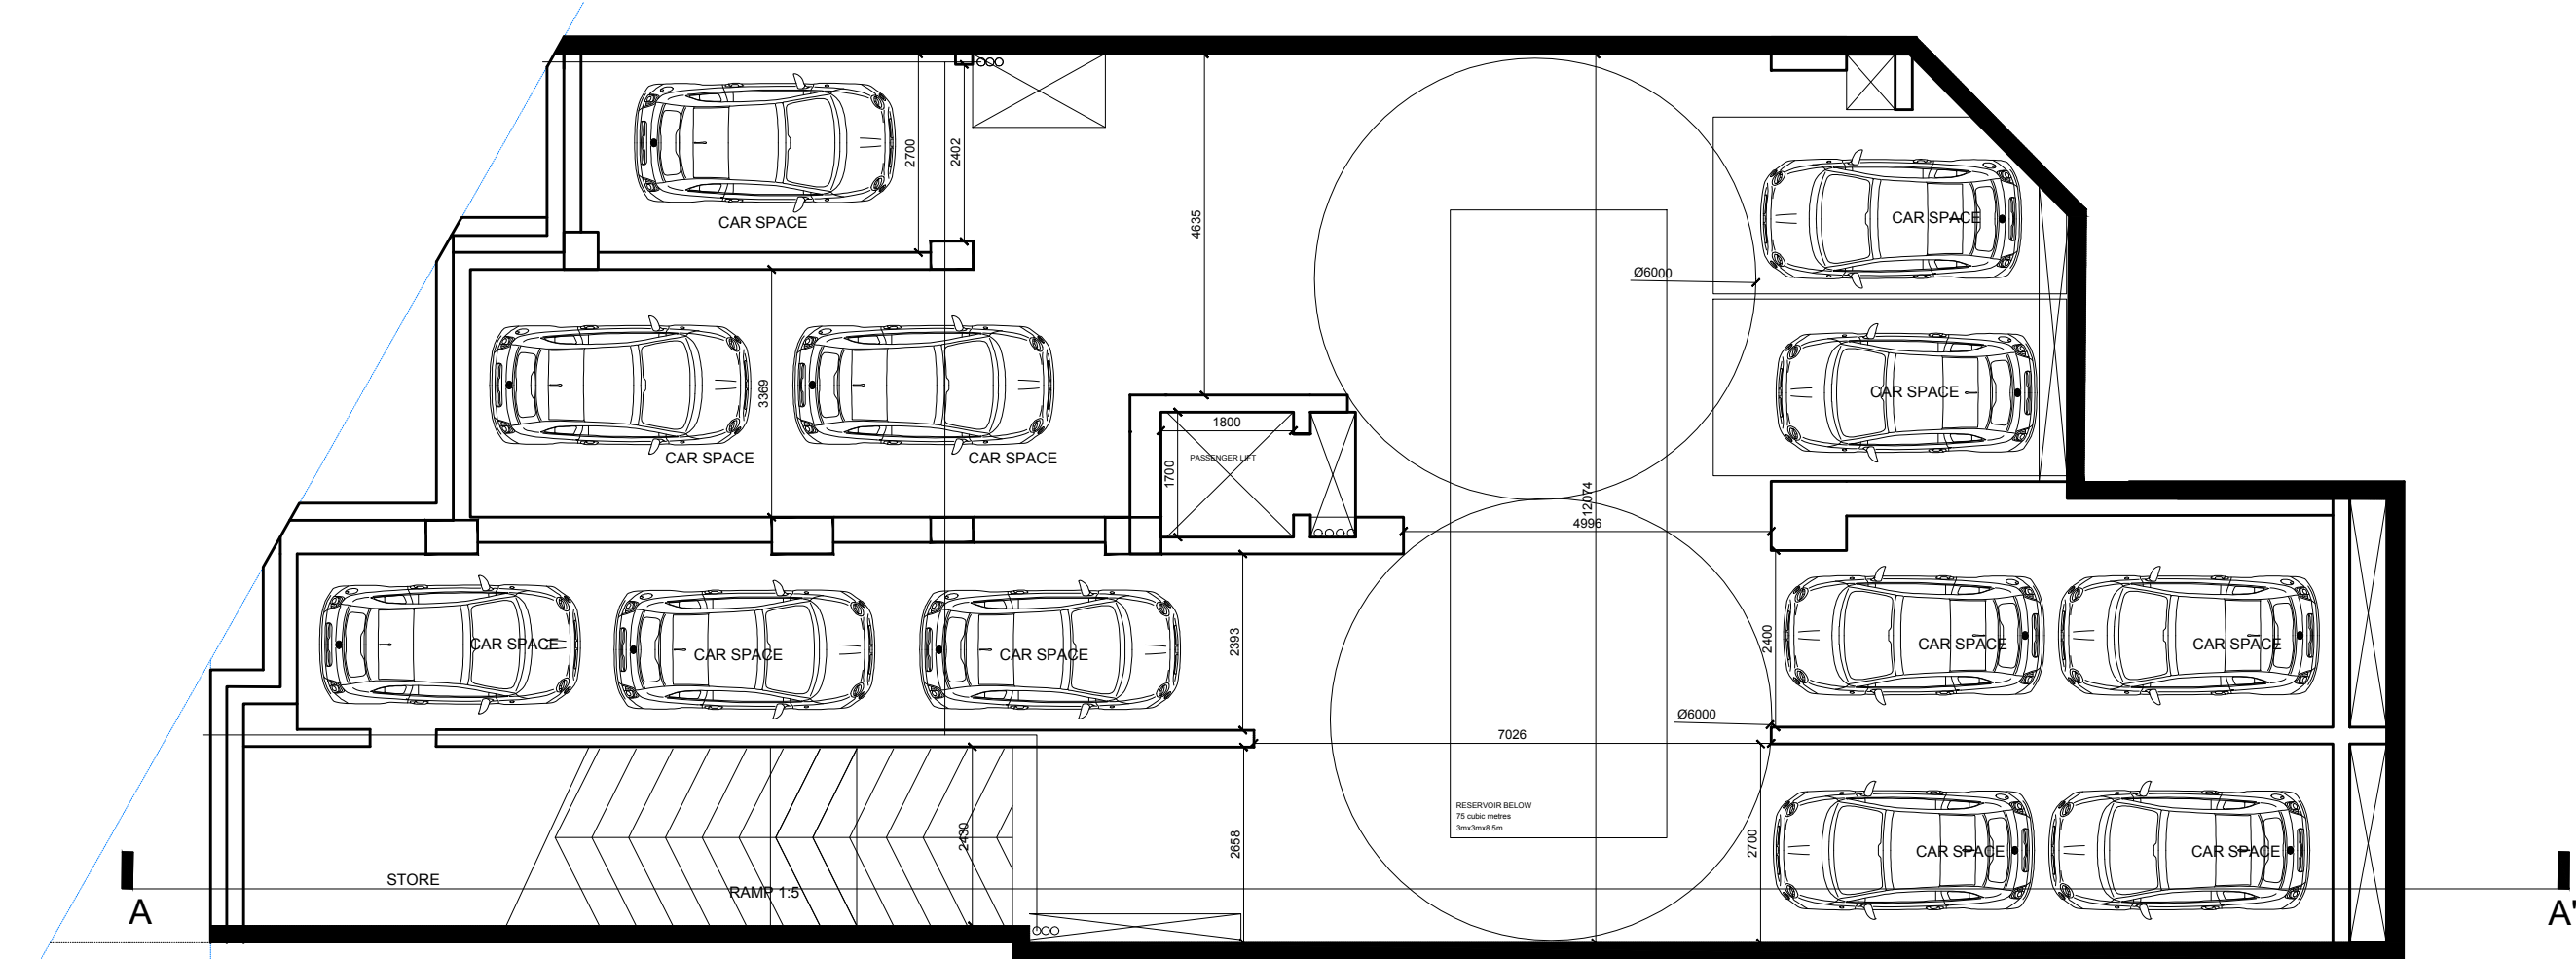

PROPOSED BASEMENT FLOOR PLAN

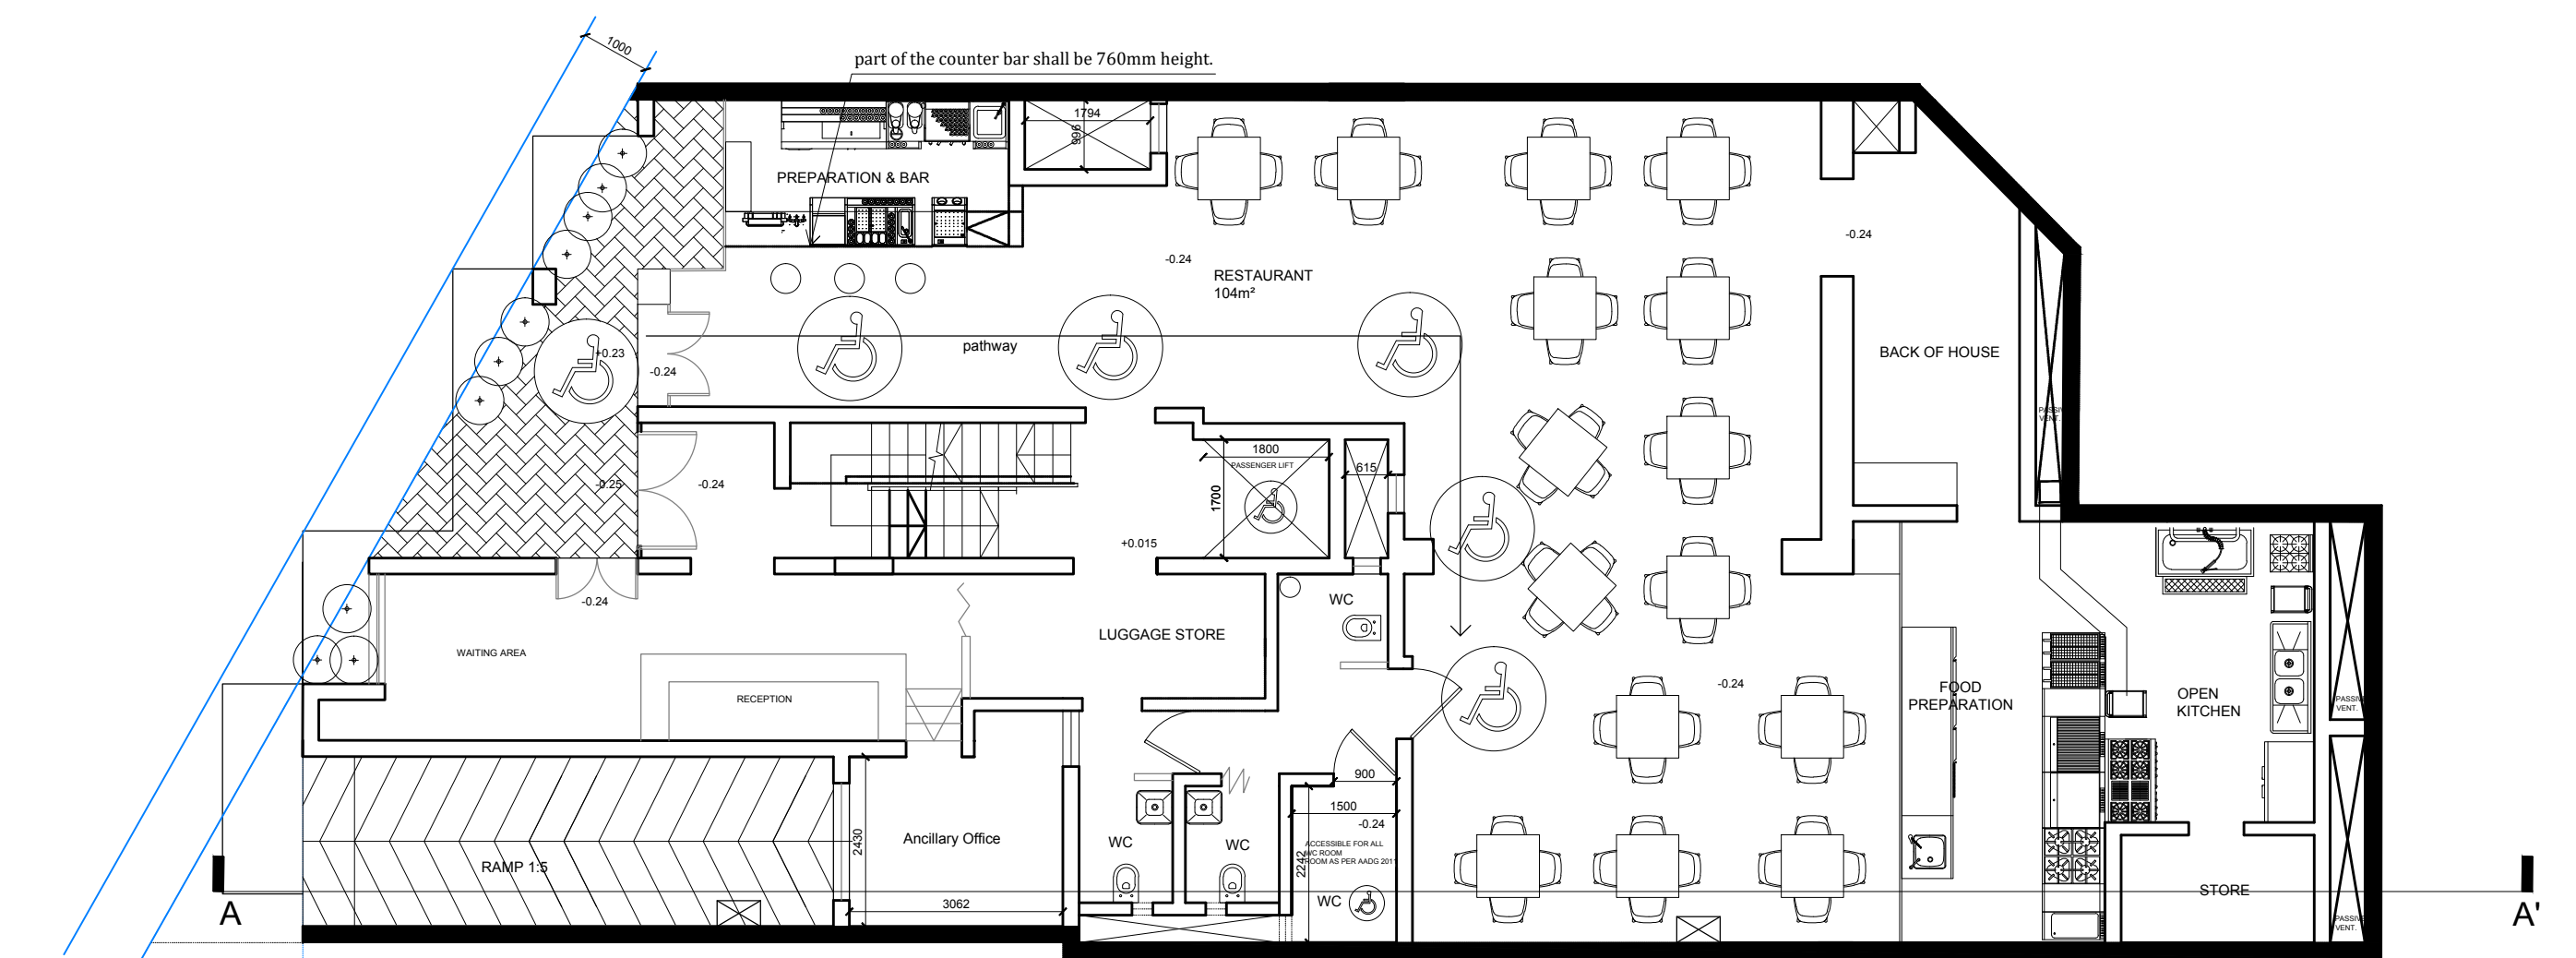

PROPOSED GROUND FLOOR PLAN

Notes :

PHOTO REFERENCE - ..

height to ceiling


levels

beams


arch



To Demolish

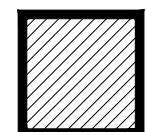

To Construct

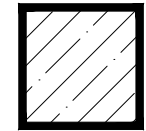

Third Party Property



Approved, not built



To Sanction as constructed



Mirror Image/Building Line

