




P3  
D2  
**PROPOSED LAYOUT PLAN (LEVEL 0)**  
SCALE 1:200

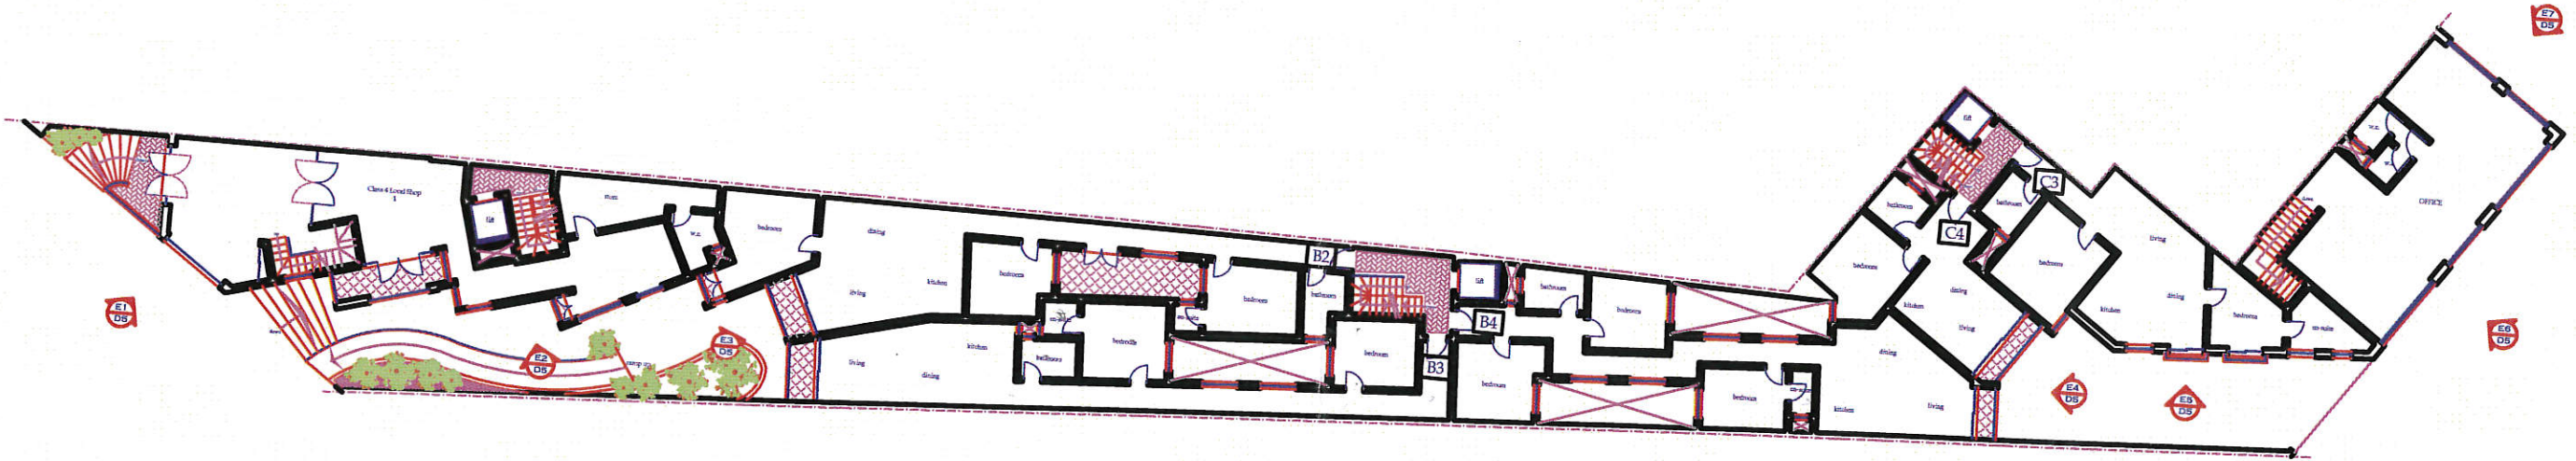

P4  
D2  
**PROPOSED LAYOUT PLAN (LEVEL 1)**  
SCALE 1:200

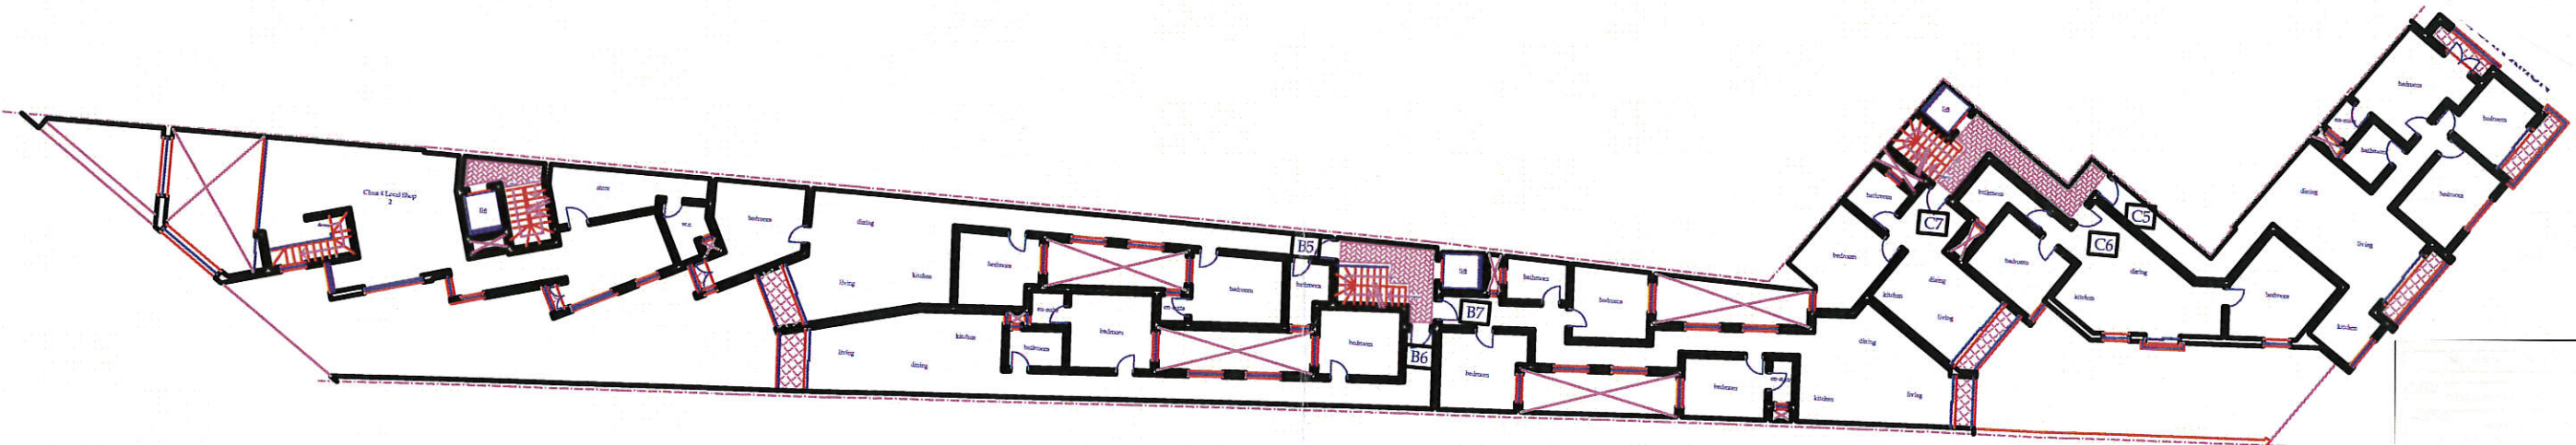

P5  
D2  
**PROPOSED LAYOUT PLAN (LEVEL 2)**  
SCALE 1:200

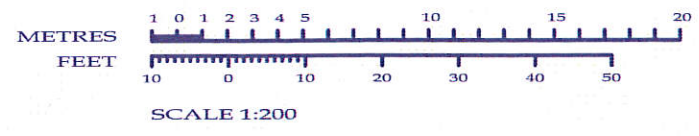

REVISIONS:				REVISIONS:				REVISIONS:				REVISIONS:				REVISIONS:				REVISIONS:				REVISIONS:							
NO.	DATE	INITIALS	DESCRIPTION	NO.	DATE	INITIALS	DESCRIPTION	NO.	DATE	INITIALS	DESCRIPTION	NO.	DATE	INITIALS	DESCRIPTION	NO.	DATE	INITIALS	DESCRIPTION	NO.	DATE	INITIALS	DESCRIPTION	NO.	DATE	INITIALS	DESCRIPTION	NO.	DATE	INITIALS	DESCRIPTION
1				5				9				13				17				21				25				29			
2				6				10				14				18				22				26				30			
3				7				11				15				19				23				27				31			
4				8				12				16				20				24				28				32			

FACADE:	
REFERENCE	MATERIAL
A	ASHLAR MASONRY
B	GRABTATO RENDERING
C	RENDERED PLASTERING
D	DARK GREY ALUMINIUM APERTURES
E	DARK GREY ALUMINIUM RAILINGS
F	TIMBER MAIN DOORS
G	CALF UNFINISH STEEL GARAGE DOORS
H	TIMBER APERTURES
I	WROUGHT IRON RAILINGS

