




EXISTING/PROPOSED GROUND FLOOR
SCALE 1:100
[NO CHANGES]

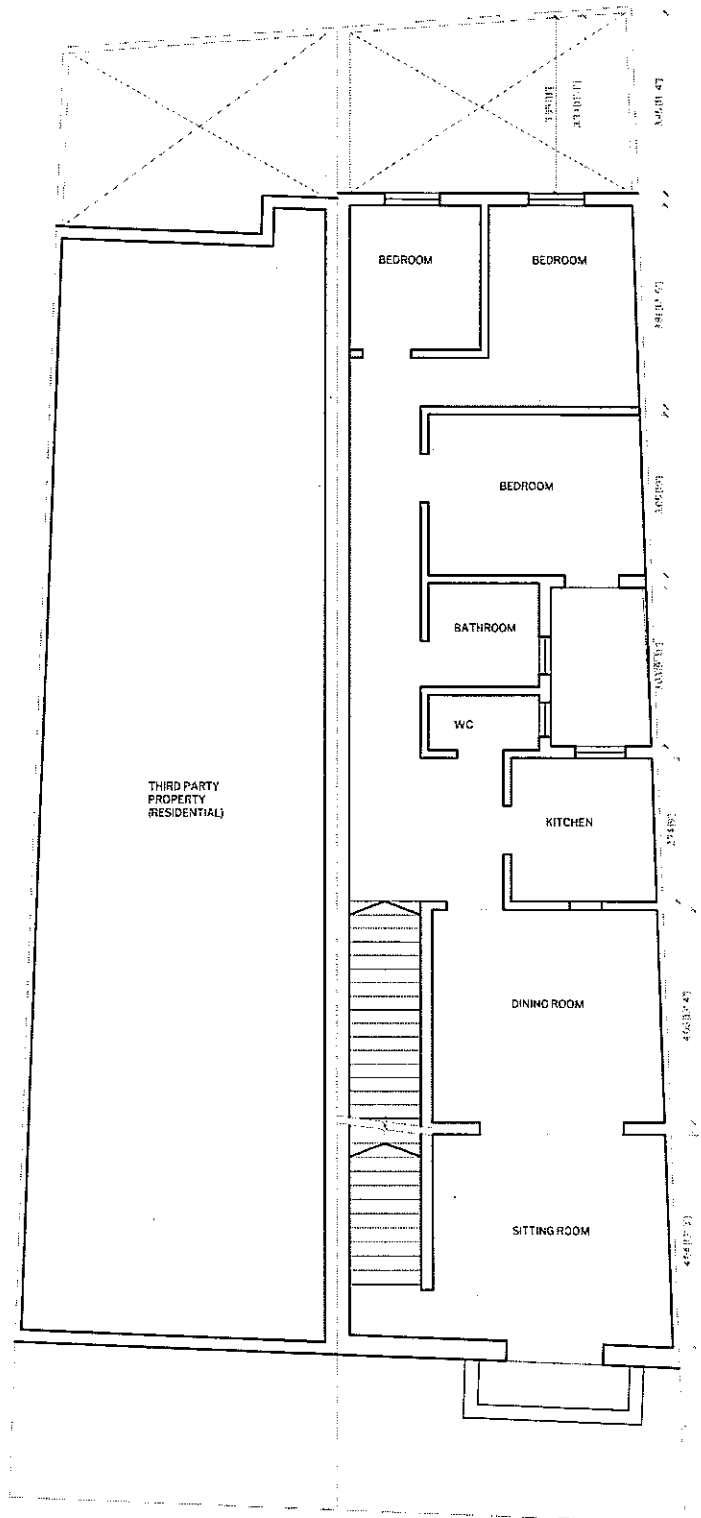

EXISTING FIRST FLOOR
SCALE 1:100

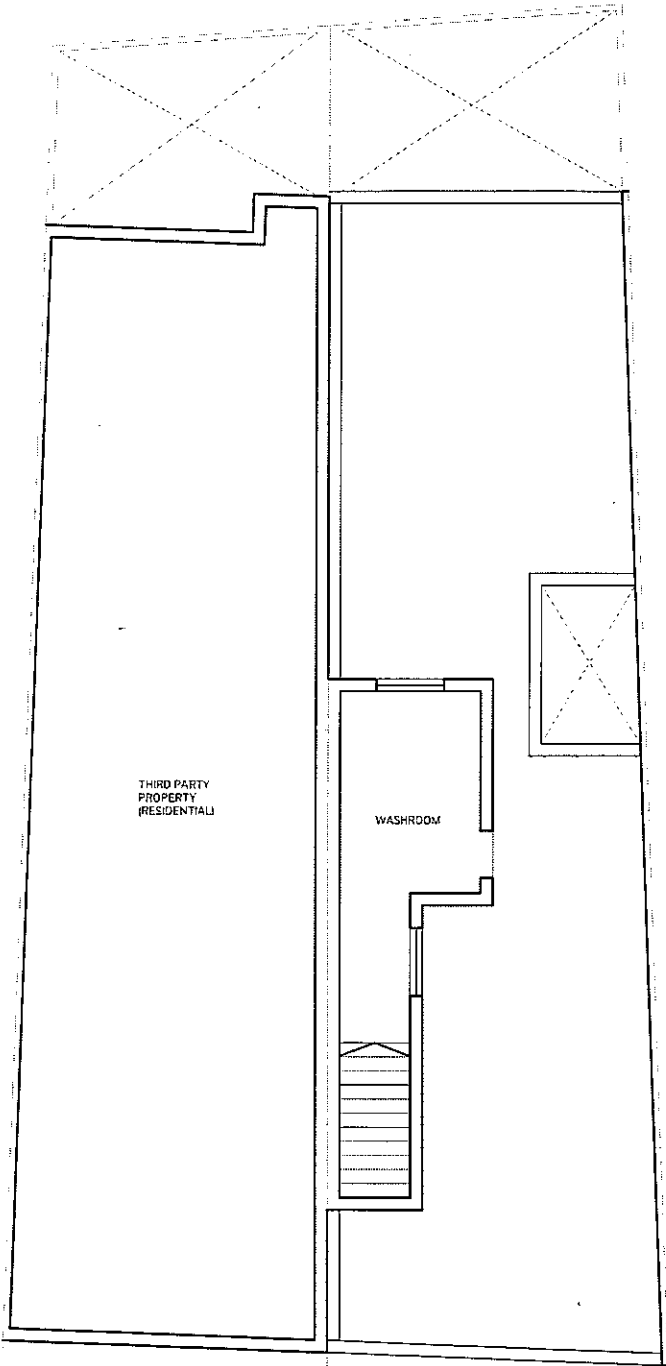


EXISTING SECOND FLOOR
SCALE 1:100

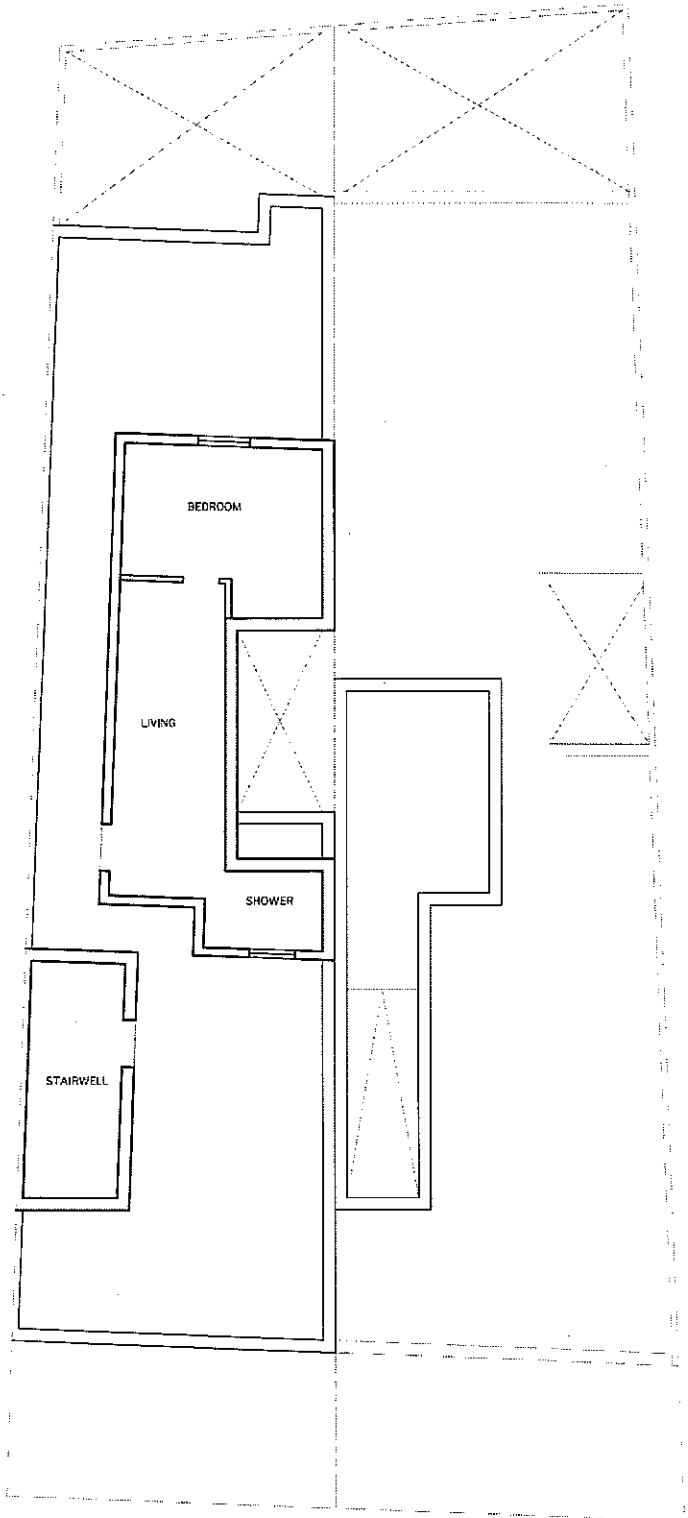


EXISTING THIRD FLOOR
SCALE 1:100

THIS DRAWING IS NOT TO BE SCALED ALL DIMENSIONS ARE TO BE CHECKED BY THE USER/CONTRACTOR AND ARE TO BE HIS RESPONSIBILITY. DRAWING DIMENSION ERRORS AND OMISSIONS ARE TO BE REPORTED TO MASS/IDIO IMMEDIATELY UPON DISCOVERY. ALL DIMENSIONS ARE IN METRES UNLESS OTHERWISE STATED

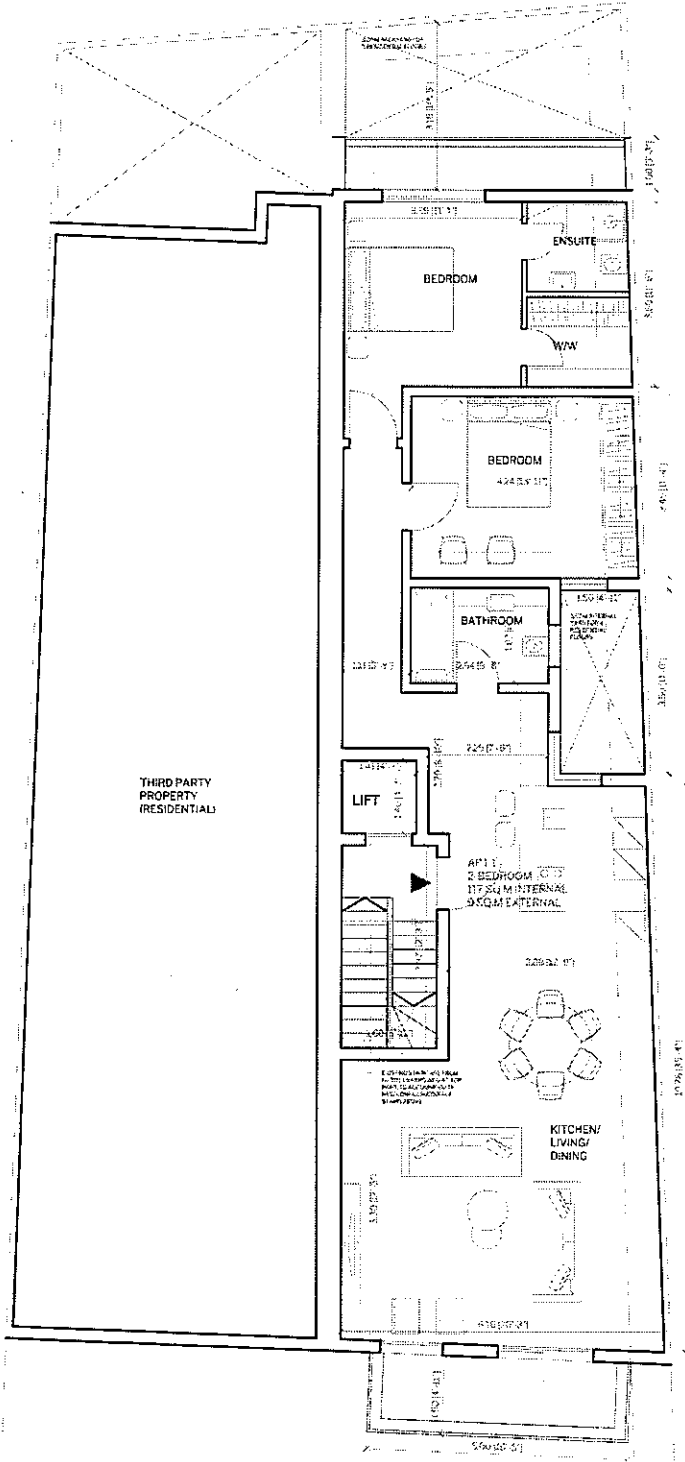


PROPOSED FIRST FLOOR
 SCALE 1:100

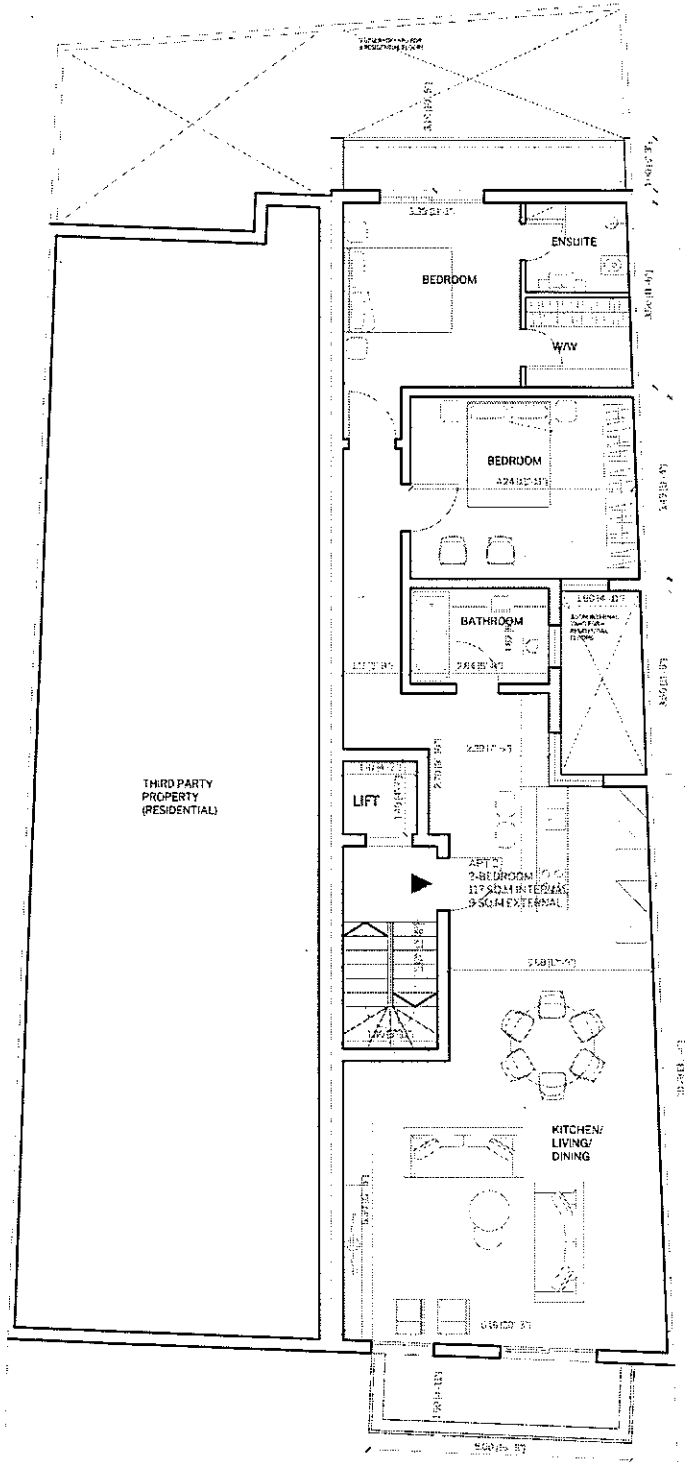


PROPOSED SECOND FLOOR
 SCALE 1:100

THIS DRAWING IS NOT TO BE SCALED. ALL DIMENSIONS ARE TO BE CHECKED BY THE USER/CONTRACTOR AND ARE TO BE HIS RESPONSIBILITY. DRAWING DIMENSION ERRORS AND OMISSIONS ARE TO BE REPORTED TO MASSLTD IMMEDIATELY UPON DISCOVERY. ALL DIMENSIONS ARE IN METRES UNLESS OTHERWISE STATED.

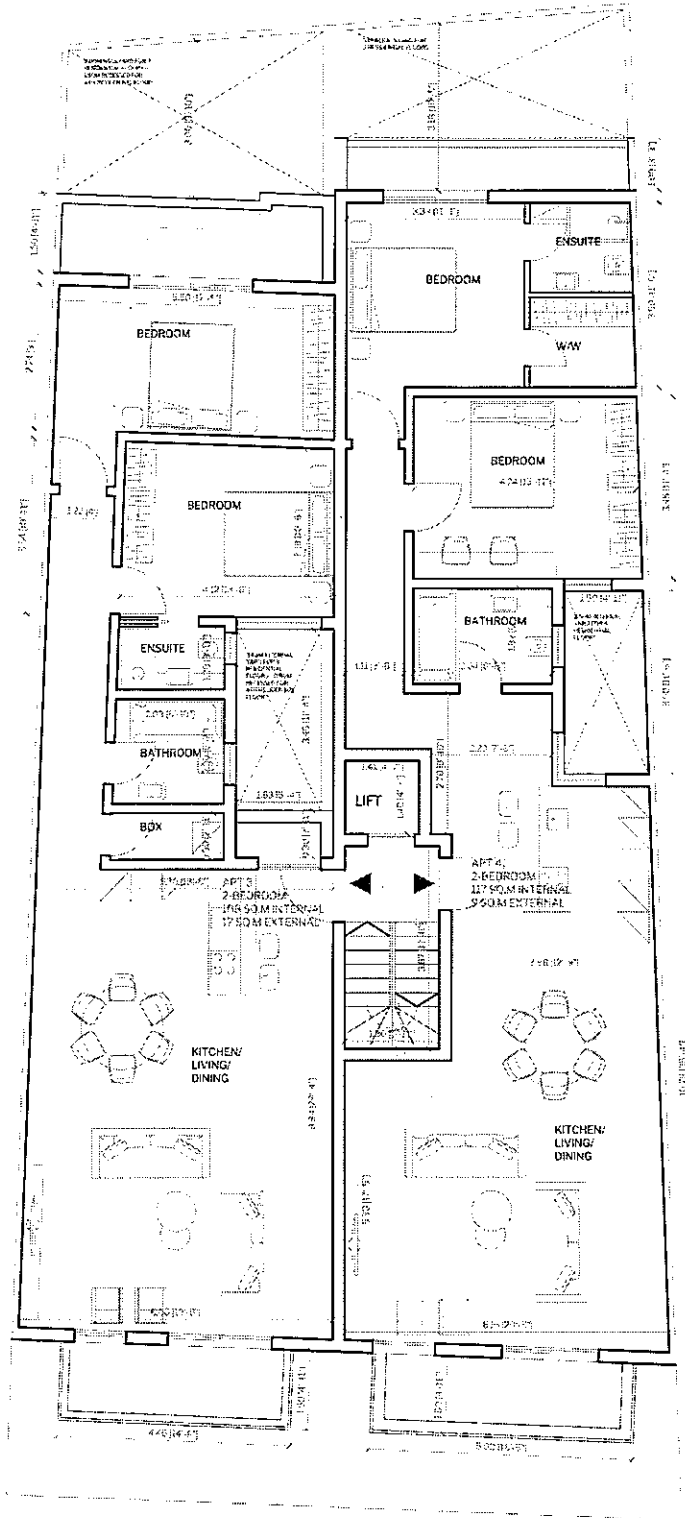

PROPOSED THIRD FLOOR
 SCALE 1:100

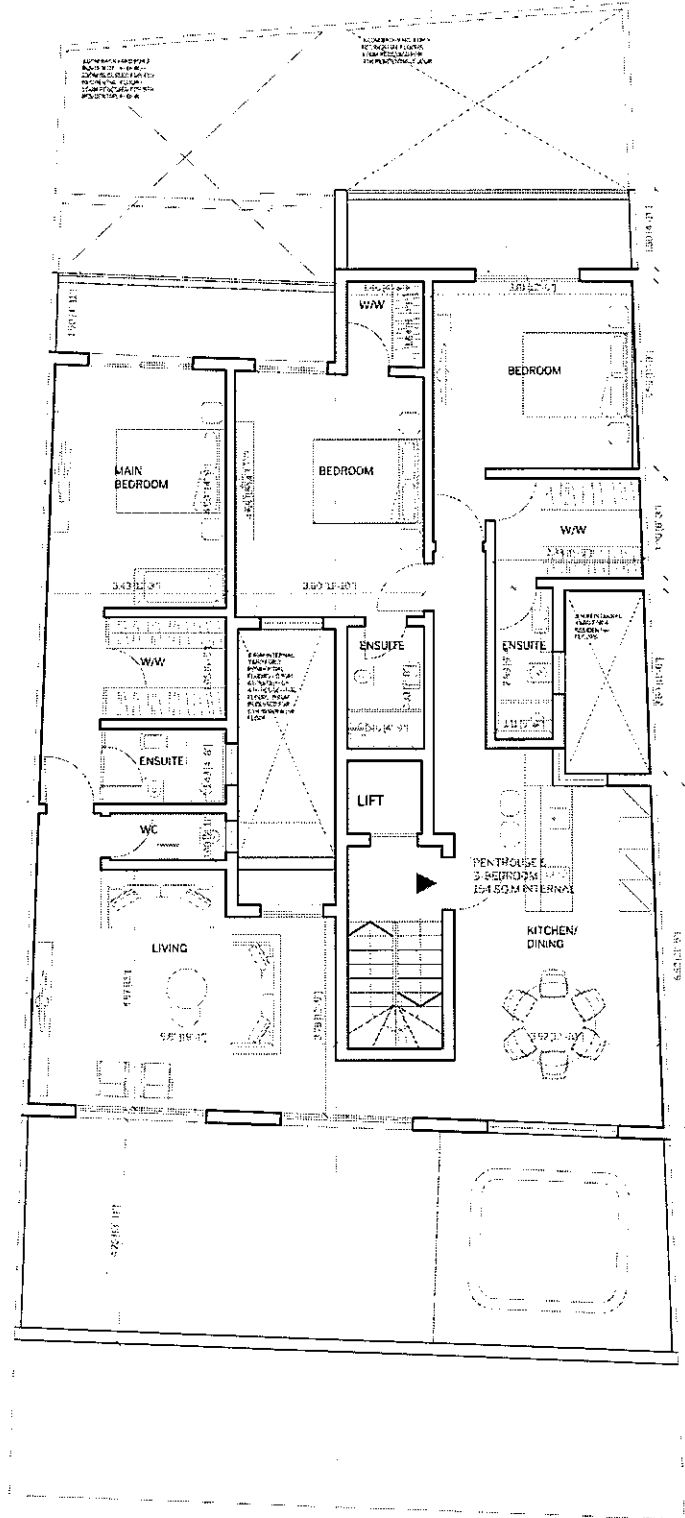

PROPOSED RECESSED FOURTH FLOOR
 SCALE 1:100