


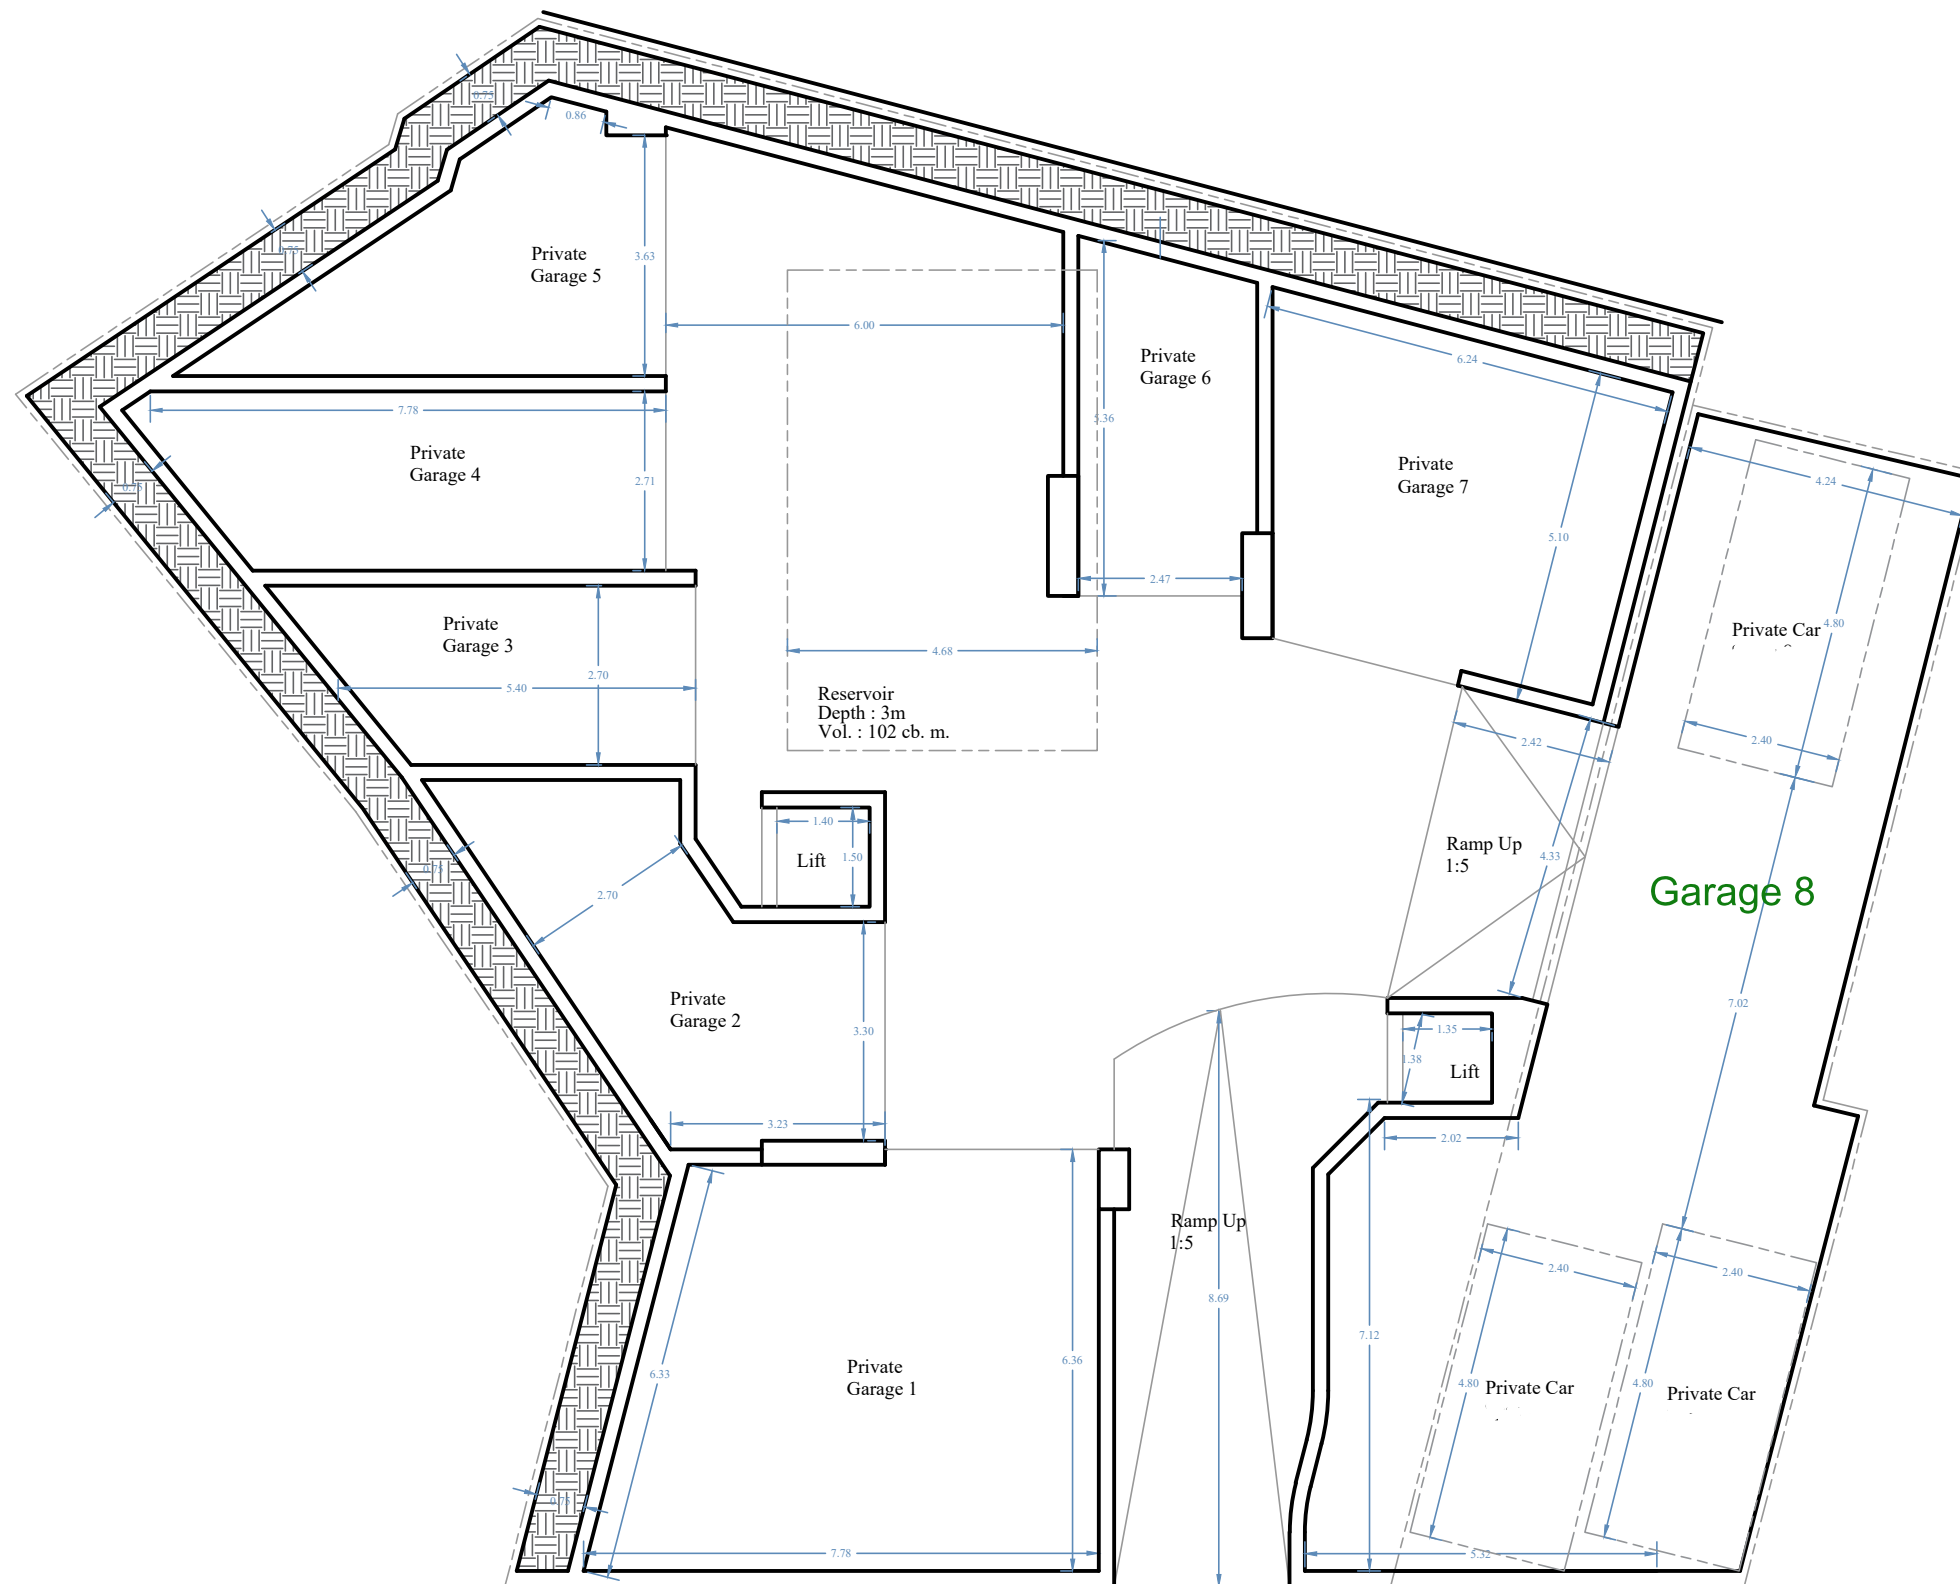

Proposed Basement

Scale 1:100