
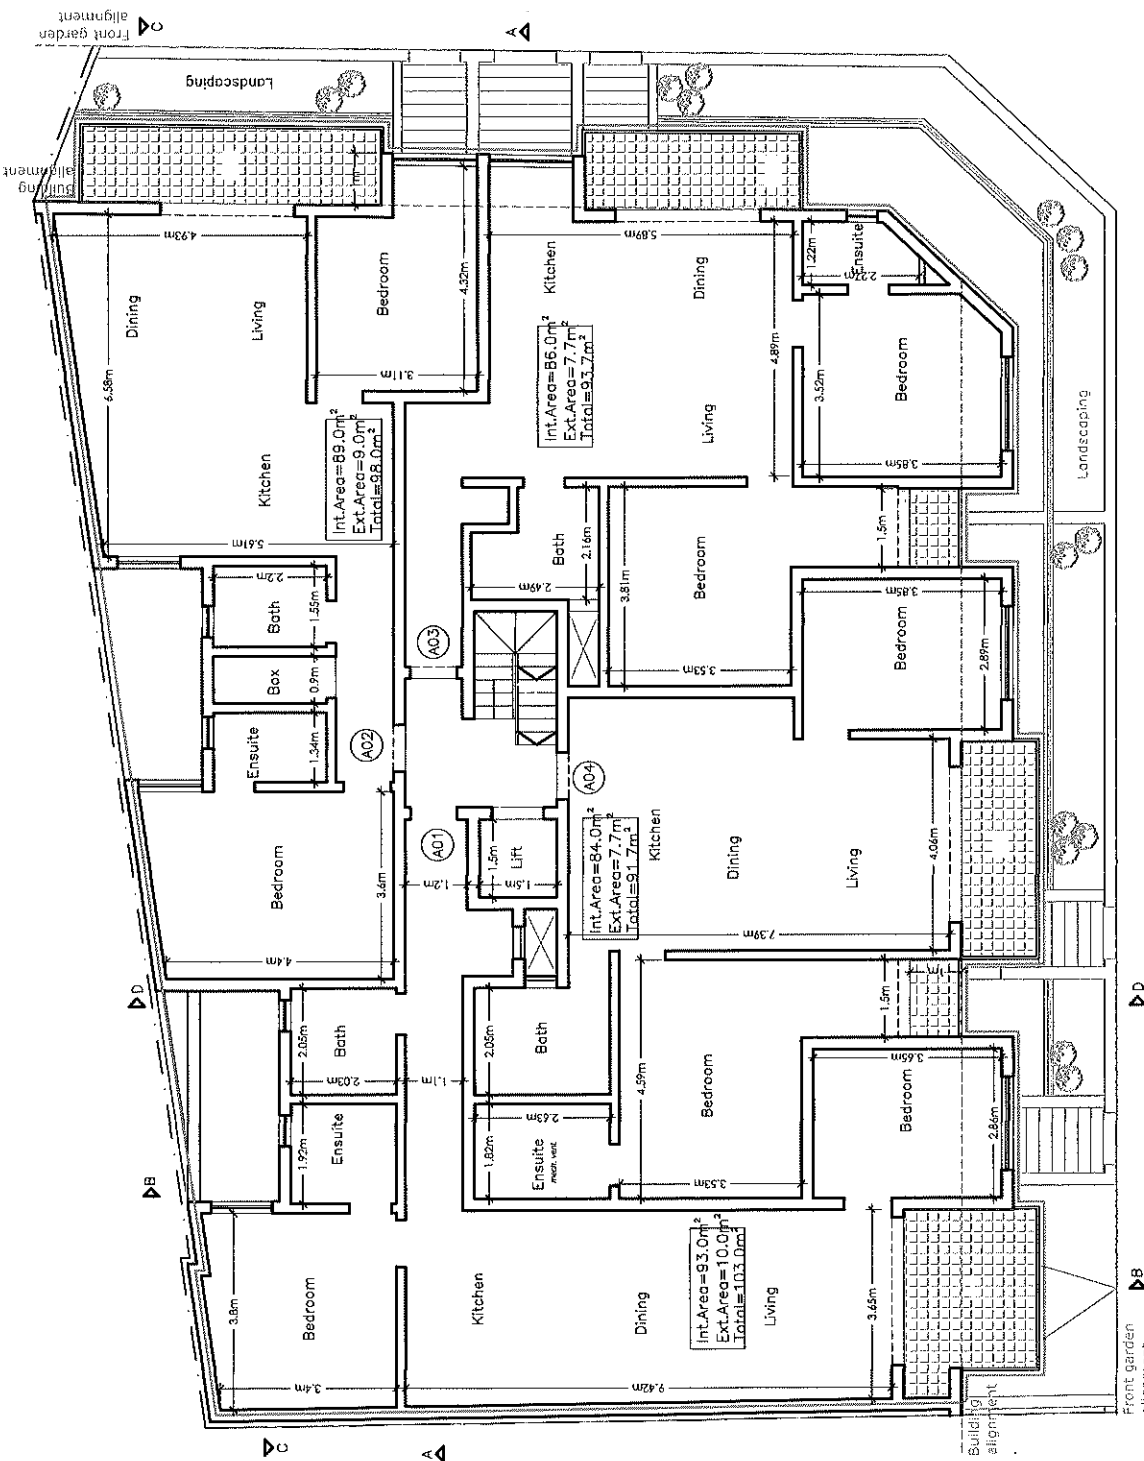


SCALE 1:100

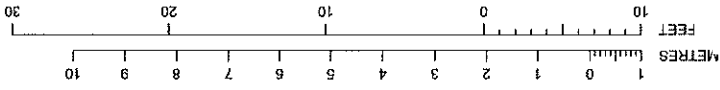

Front garden alignment
 Building alignment
1st Floor
 Proposed
 scale 1:100