


NOTE:-
ERECT PROPOSED
DEMOLISH PROPOSED

FLOOR LEVEL		
FIRST	HOUSE No.1	70.8m²
	HOUSE No.2	63.5m²
	HOUSE No.3	56.5m²
	HOUSE No.4	50.1m²
	HOUSE No.5	48.0m²
	HOUSE No.6	67.2m²

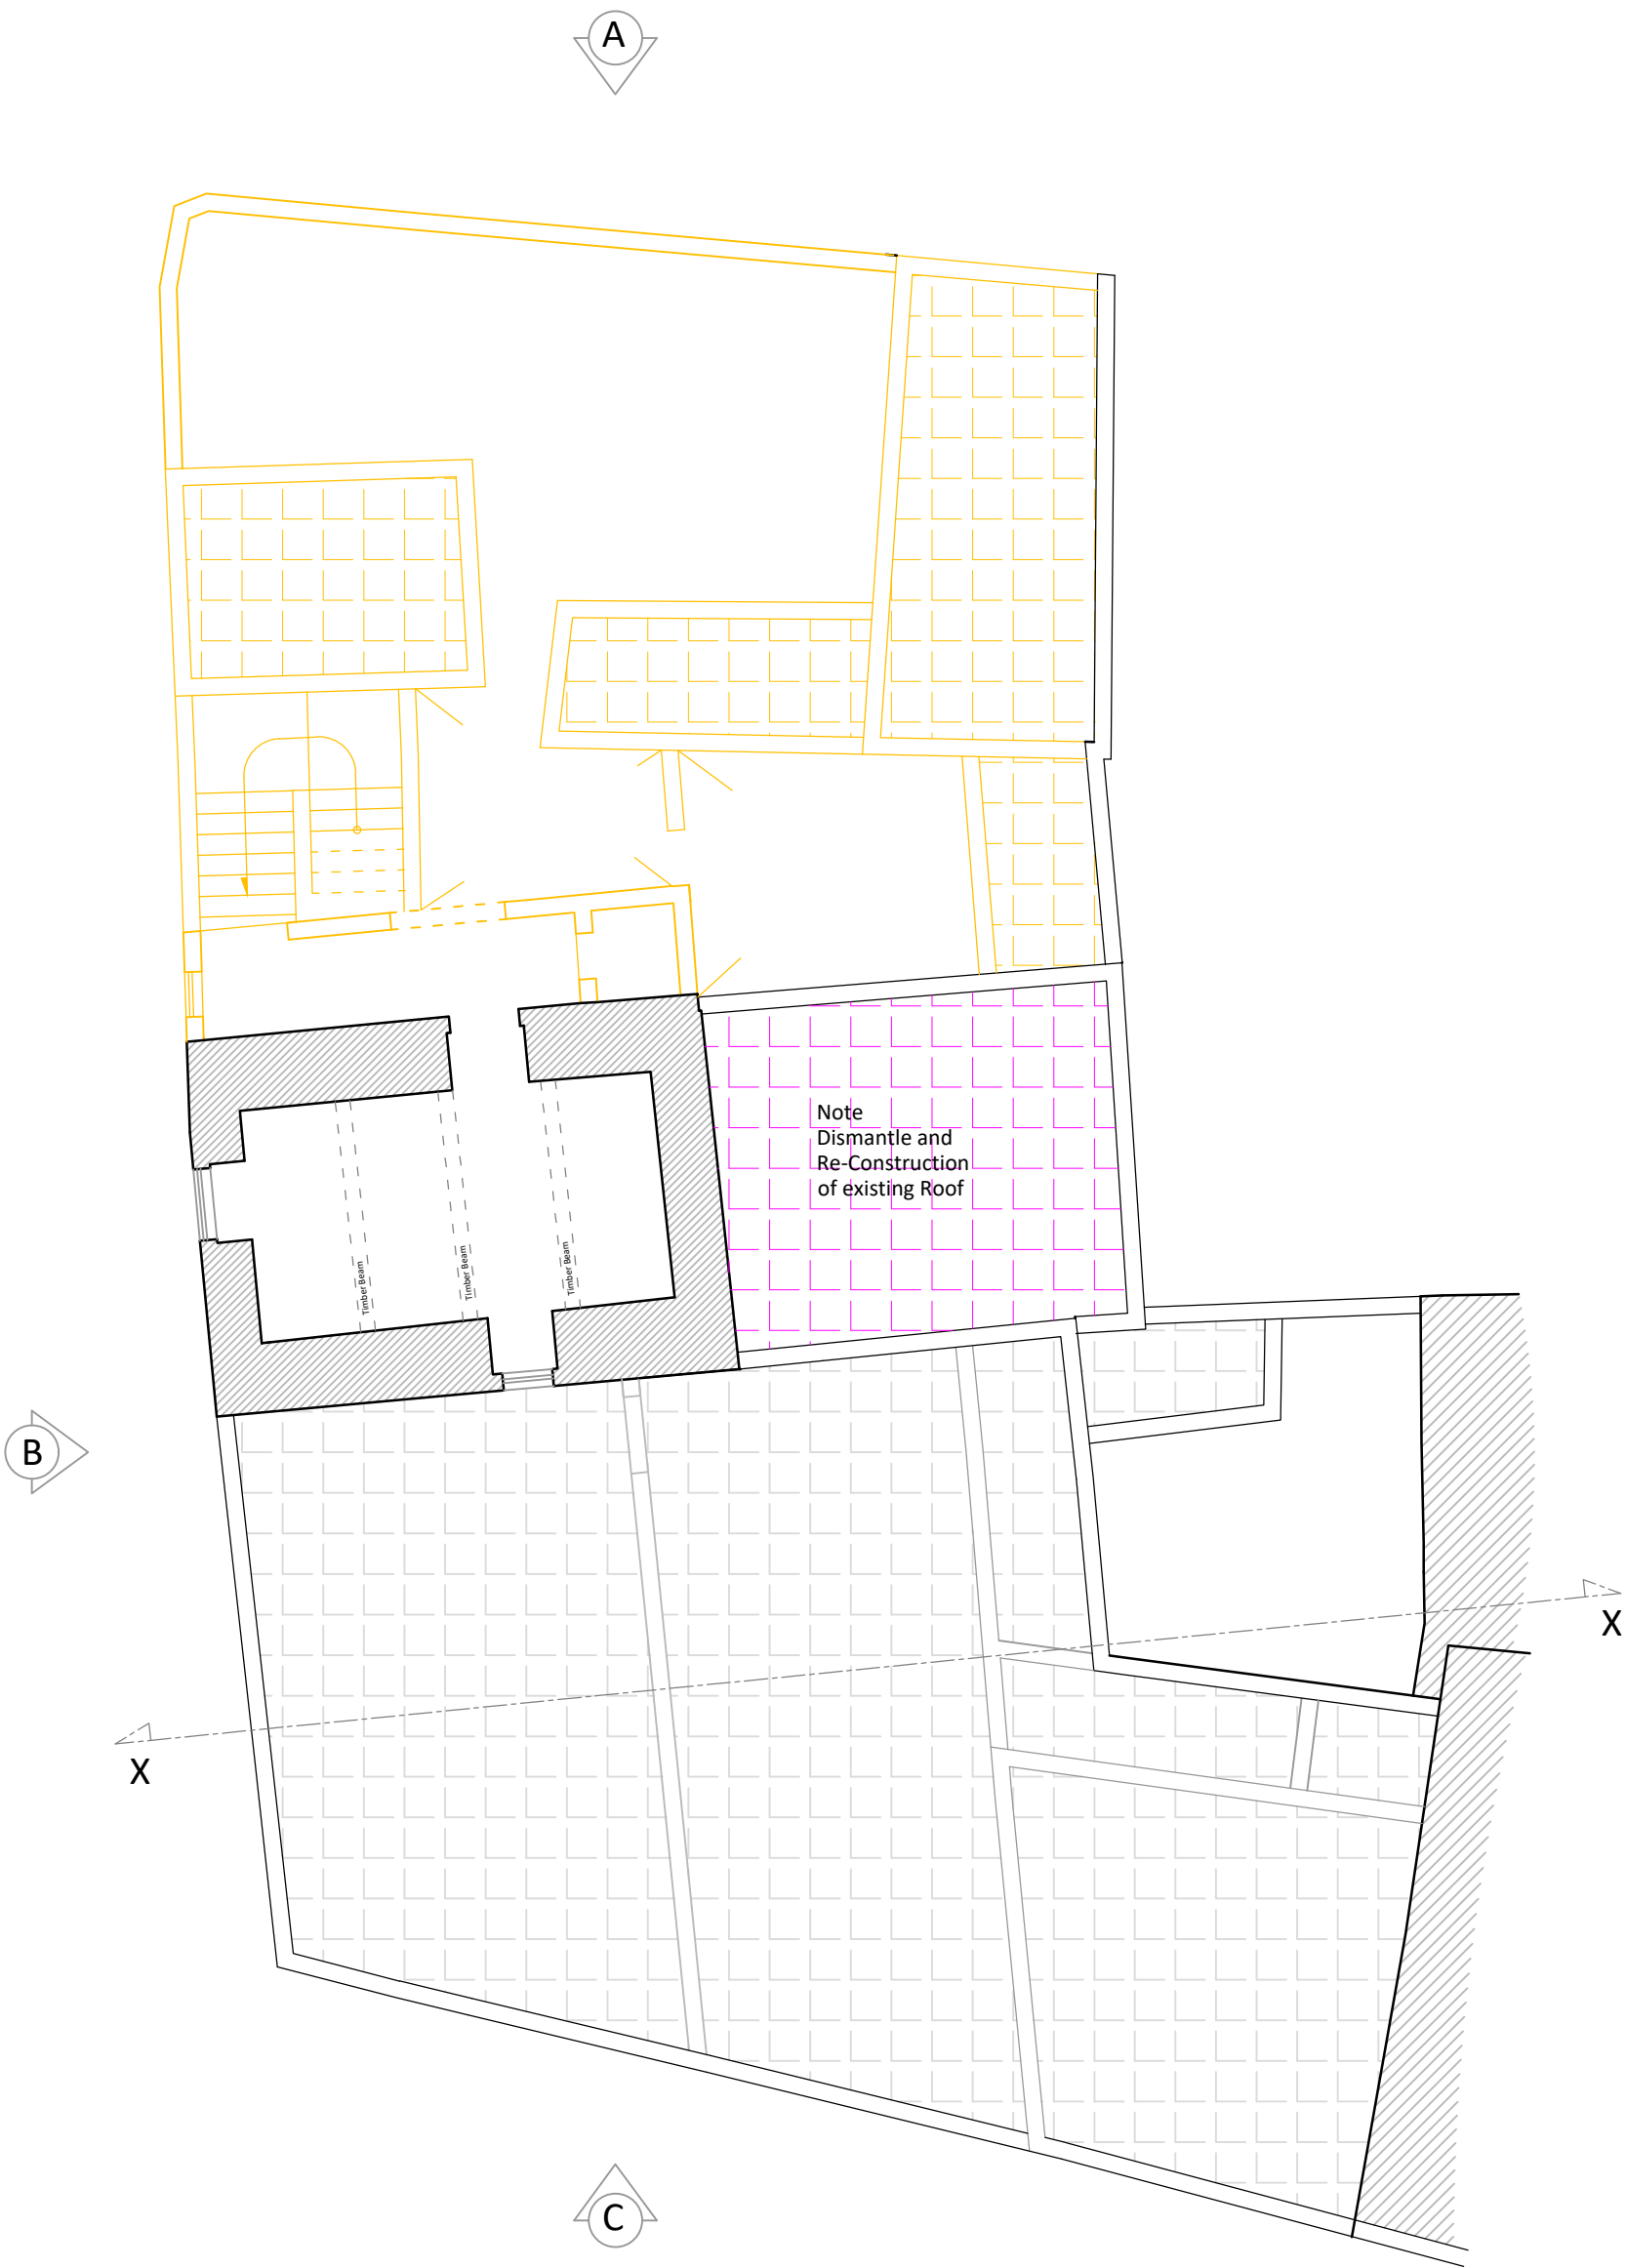

FIRST FLOOR
EXISTING Pre-1967 - SHOWING AREA TO BE DEMOLISHED
Scale 1:100



FIRST FLOOR
EXISTING Pre-1967 - SHOWING AREA TO BE DEMOLISHED
Scale 1:100



FIRST FLOOR
CLEAN COPY Scale 1:100