


Second Floor Level
Proposed
Scale 1:100

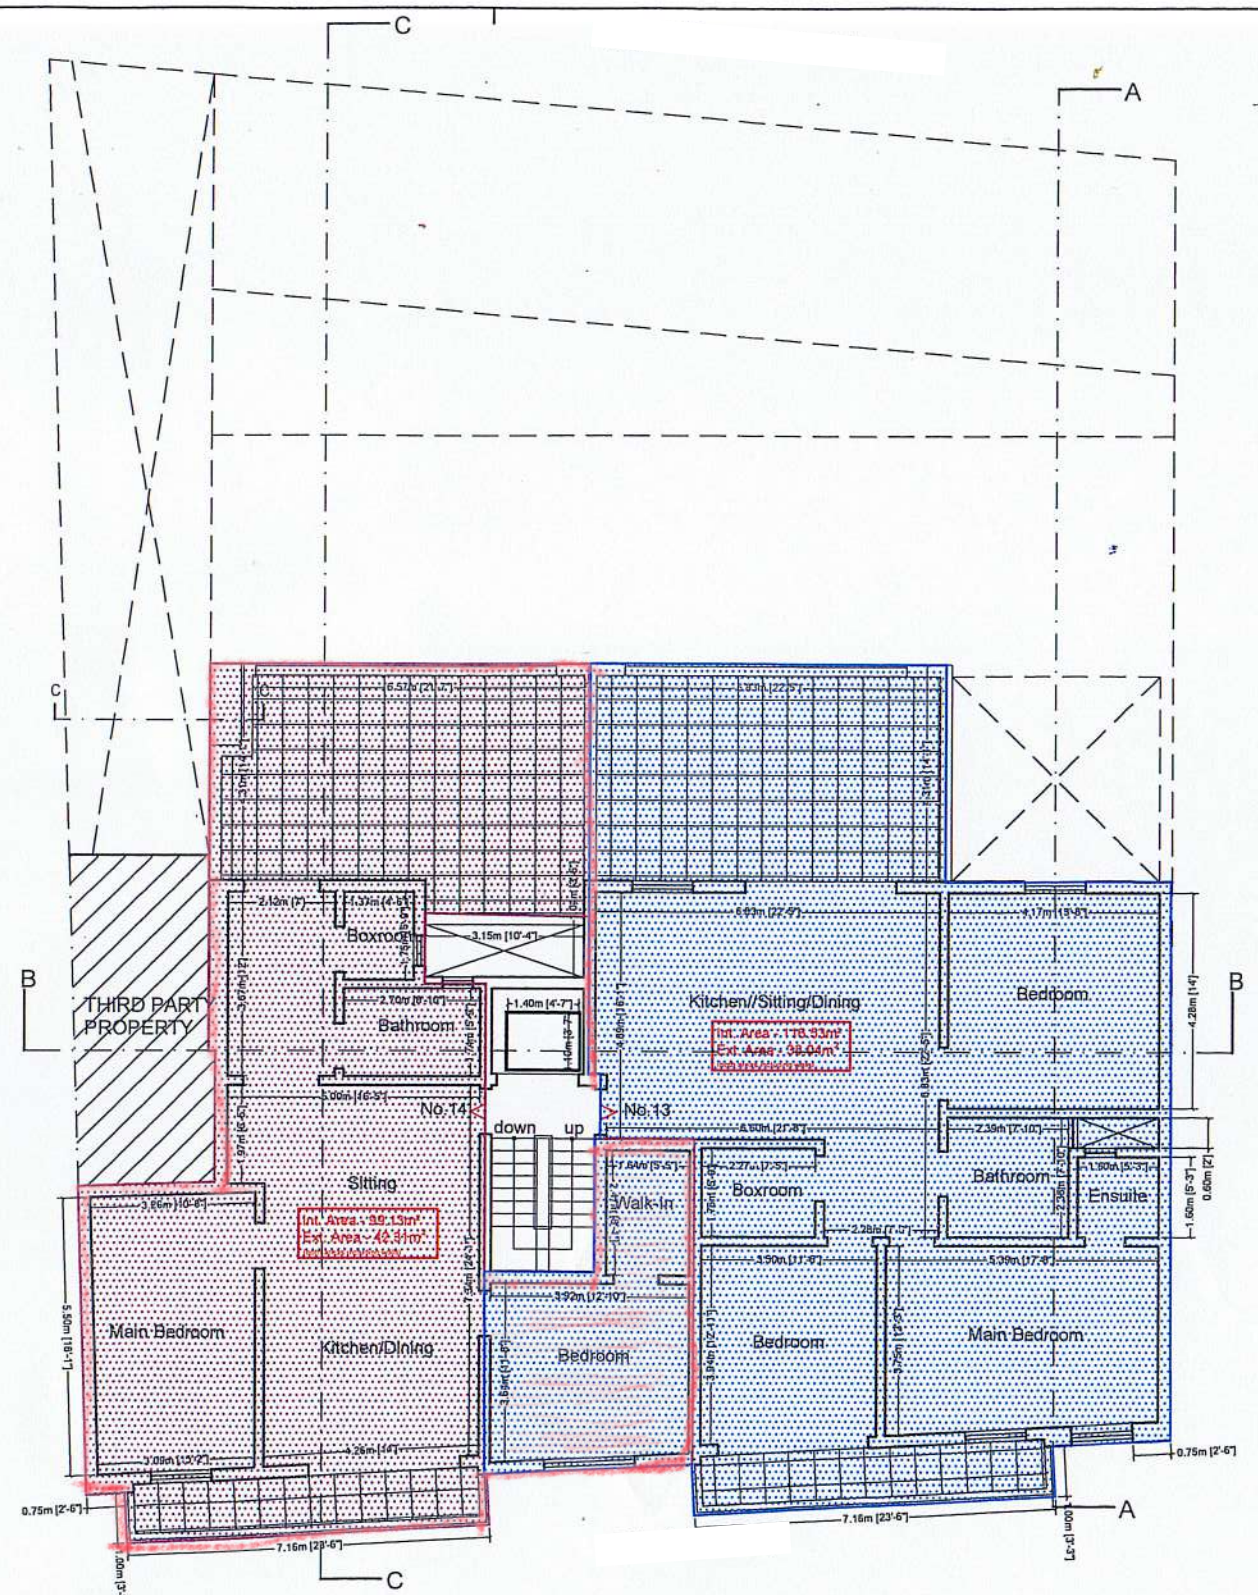

Third Floor Level
Proposed
Scale 1:100

Amended 30th May 2019
Amended 5th September 2019

- NOTES: General
- To Demolish
 - To Construct
 - As Approved
 - As Built

All routes and material finishes are accessible for all and as per the AADG 2011.

