


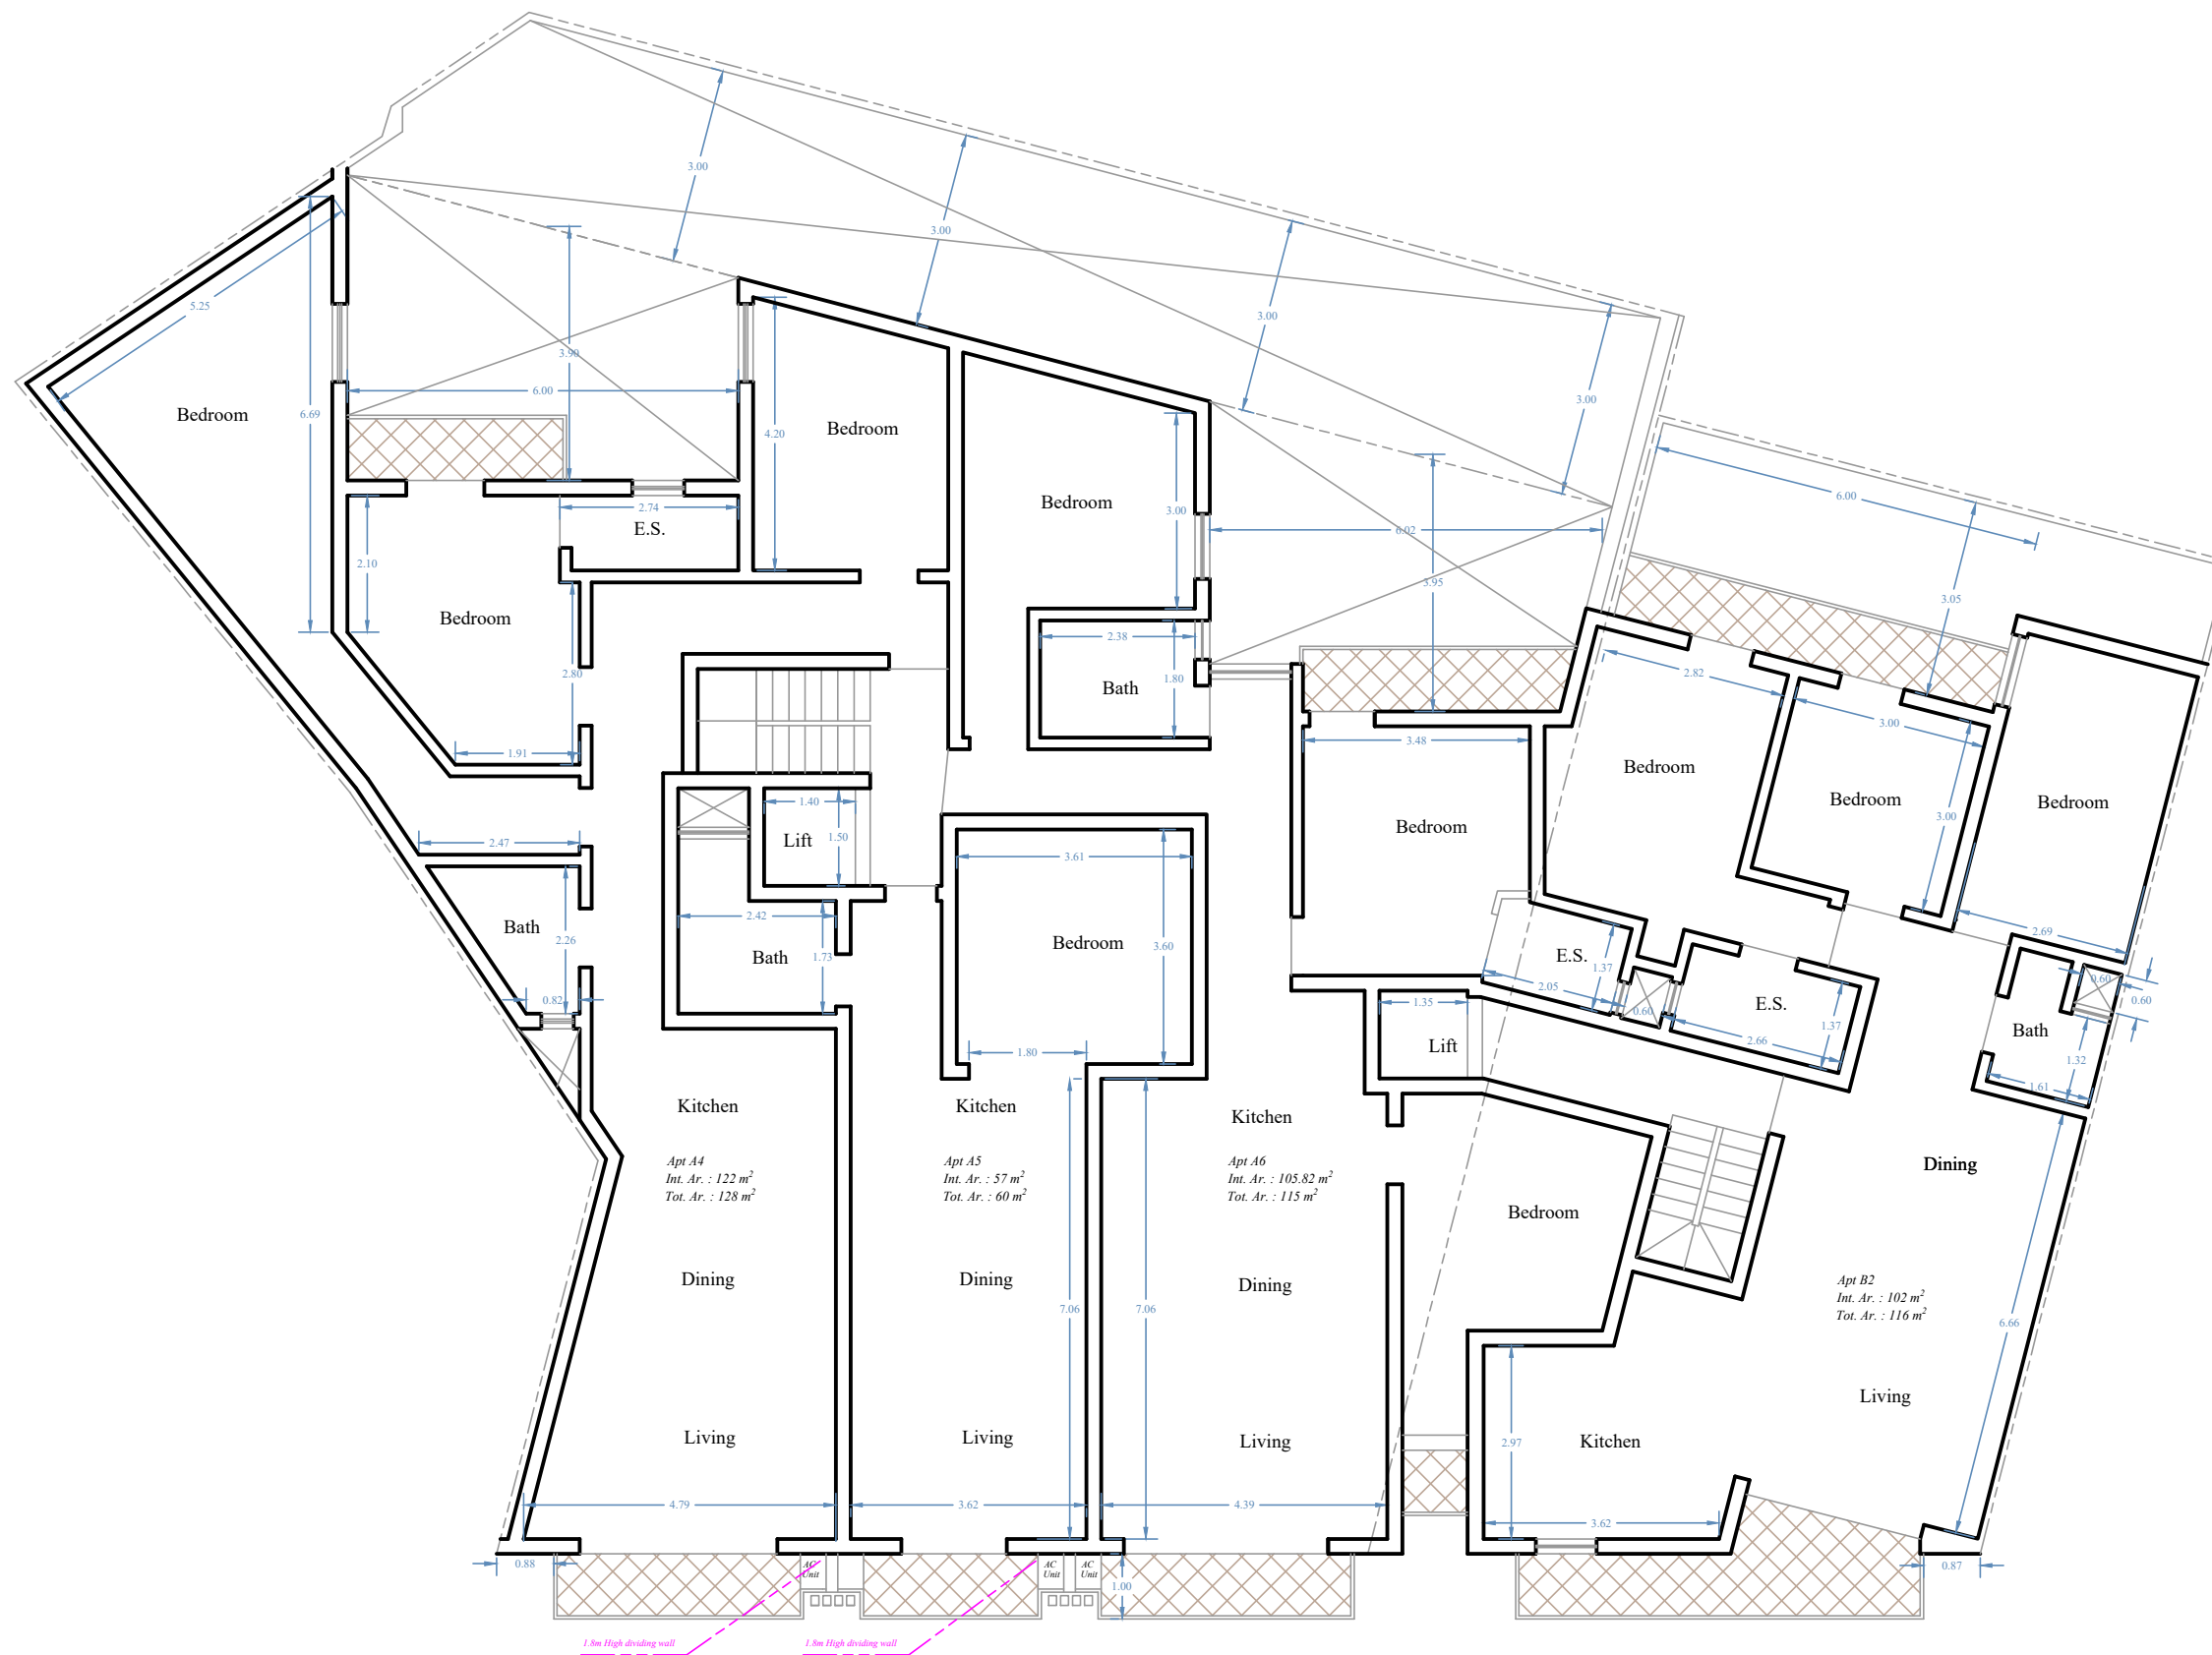

Proposed Second Floor
Scale 1:100