
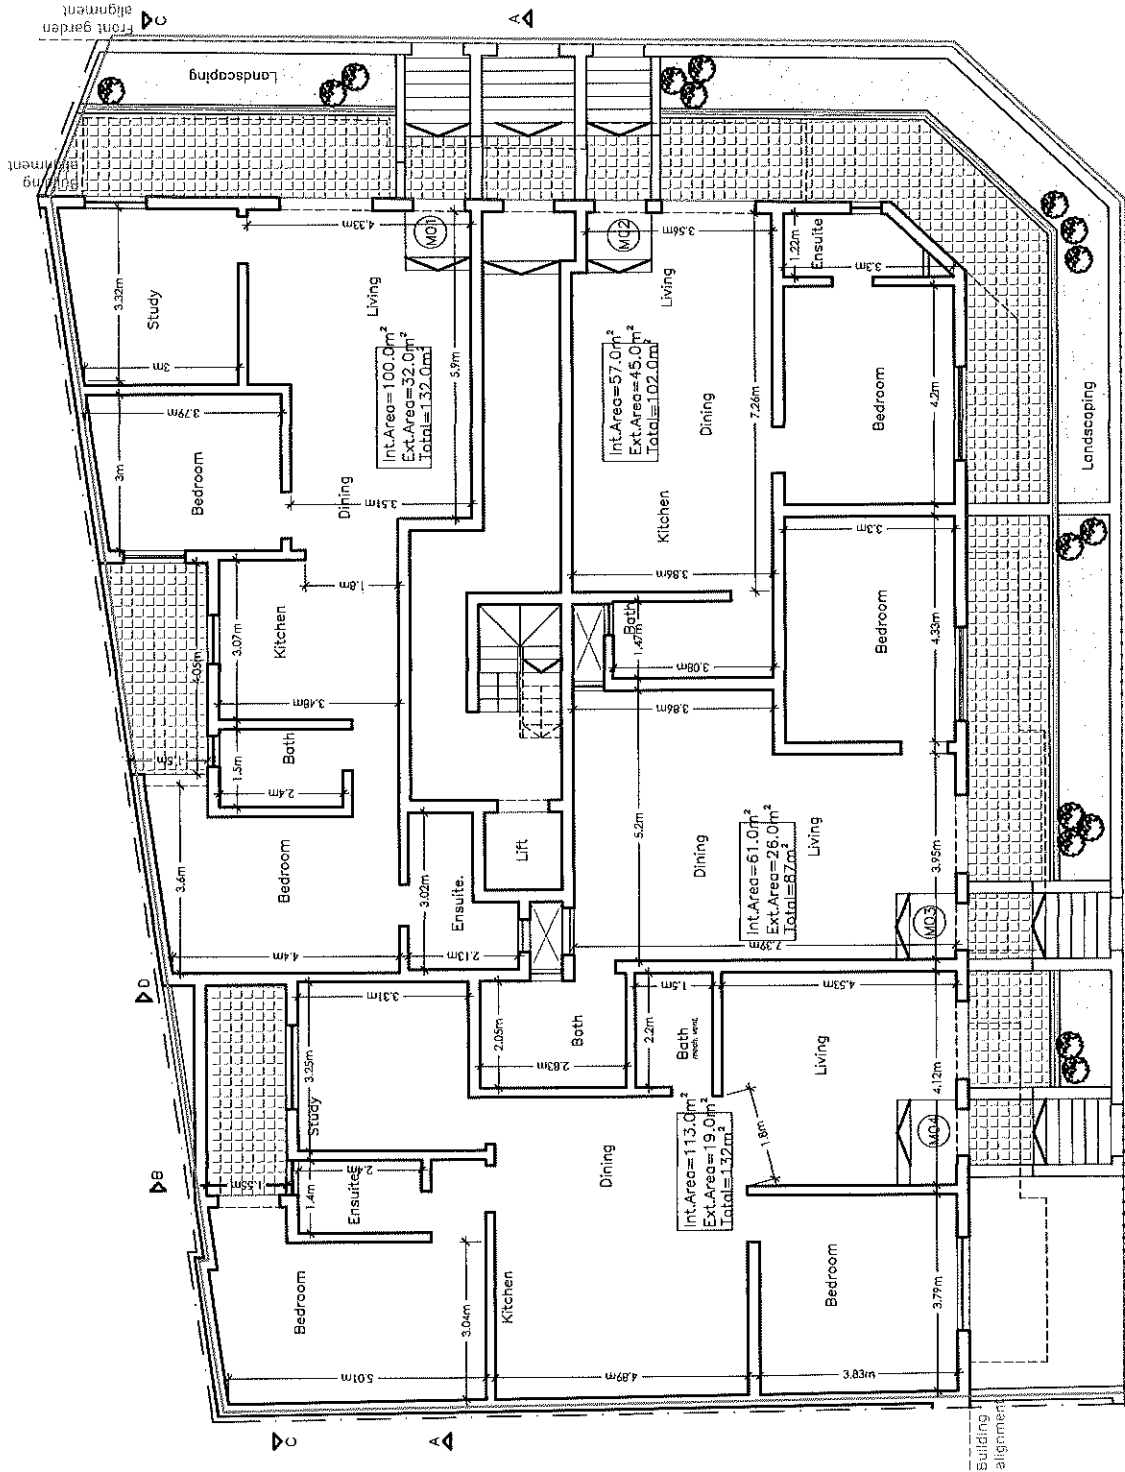


SCALE 1:100

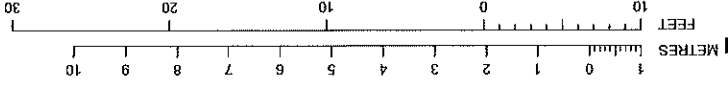

Ground Floor
Proposed
scale 1:100