

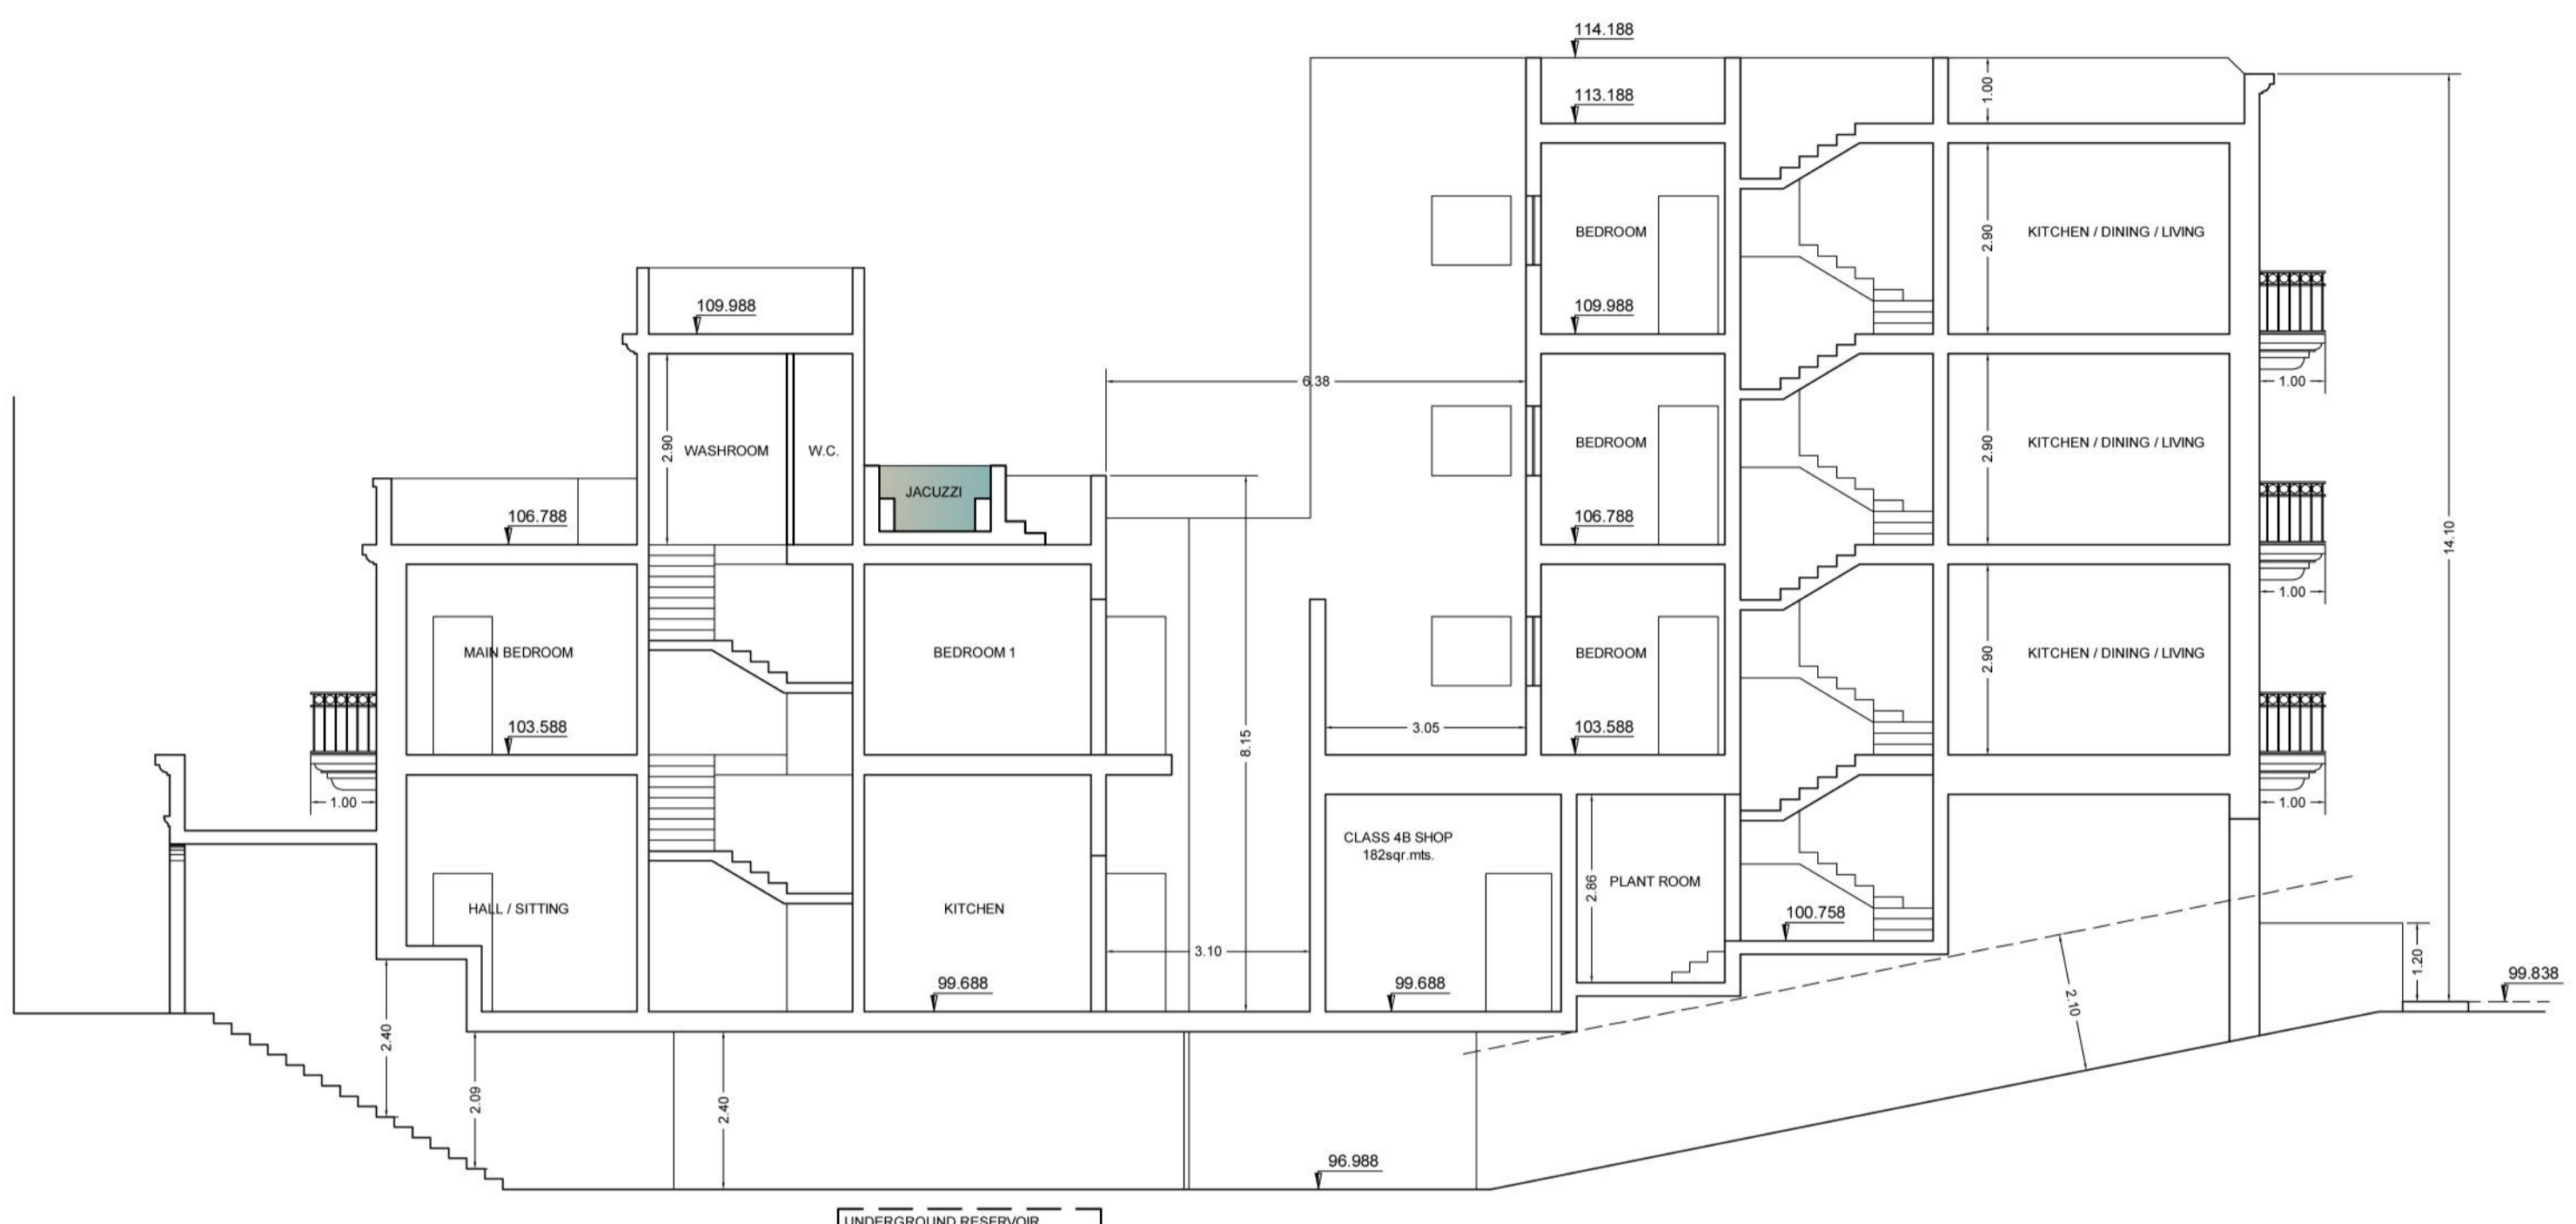
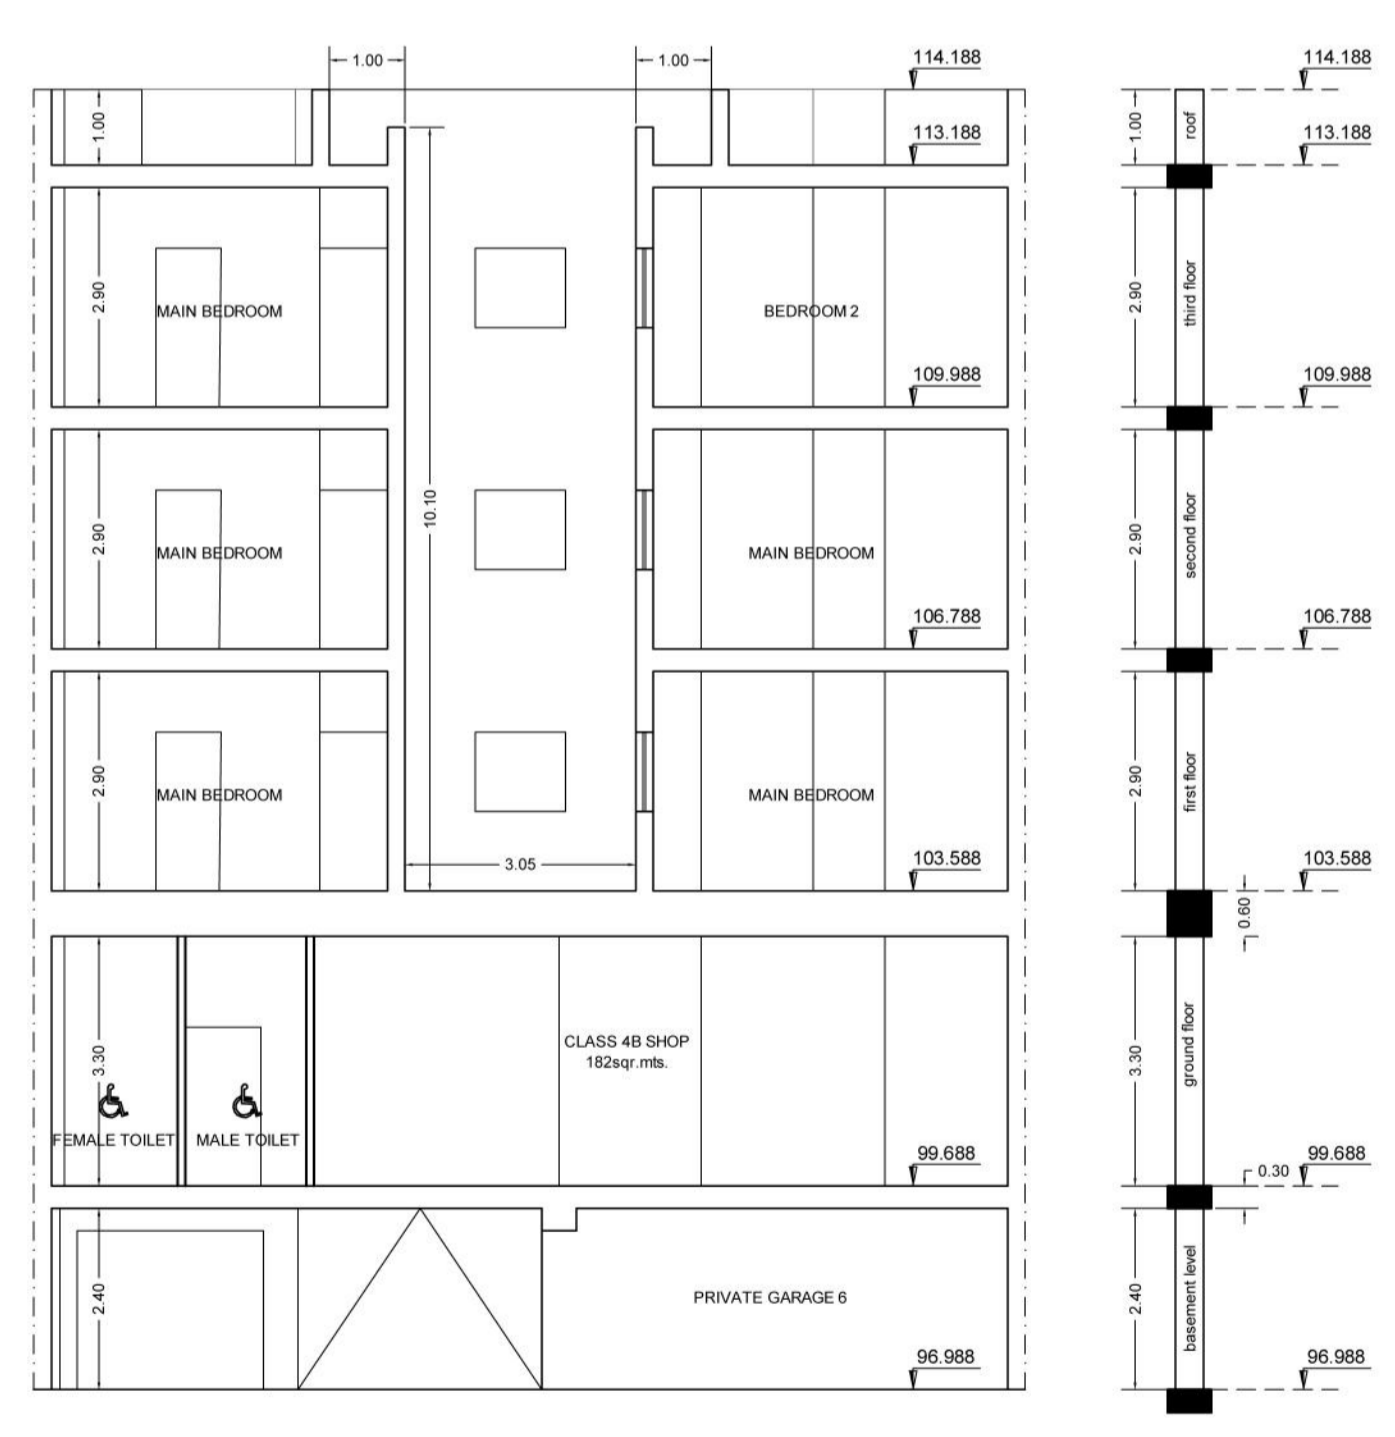


Notes:	
1	
2	
3	
4	
5	
6	
7	
8	

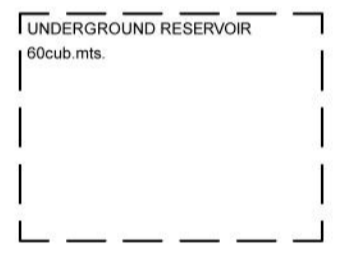

PROPOSED LONGITUDINAL SECTION A-A
Scale 1:100

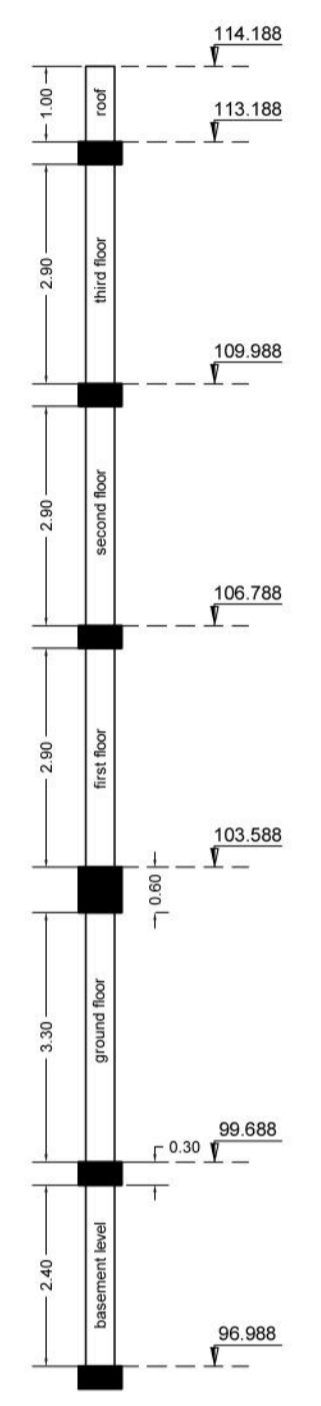

PROPOSED CROSS SECTION B-B
Scale 1:100

