


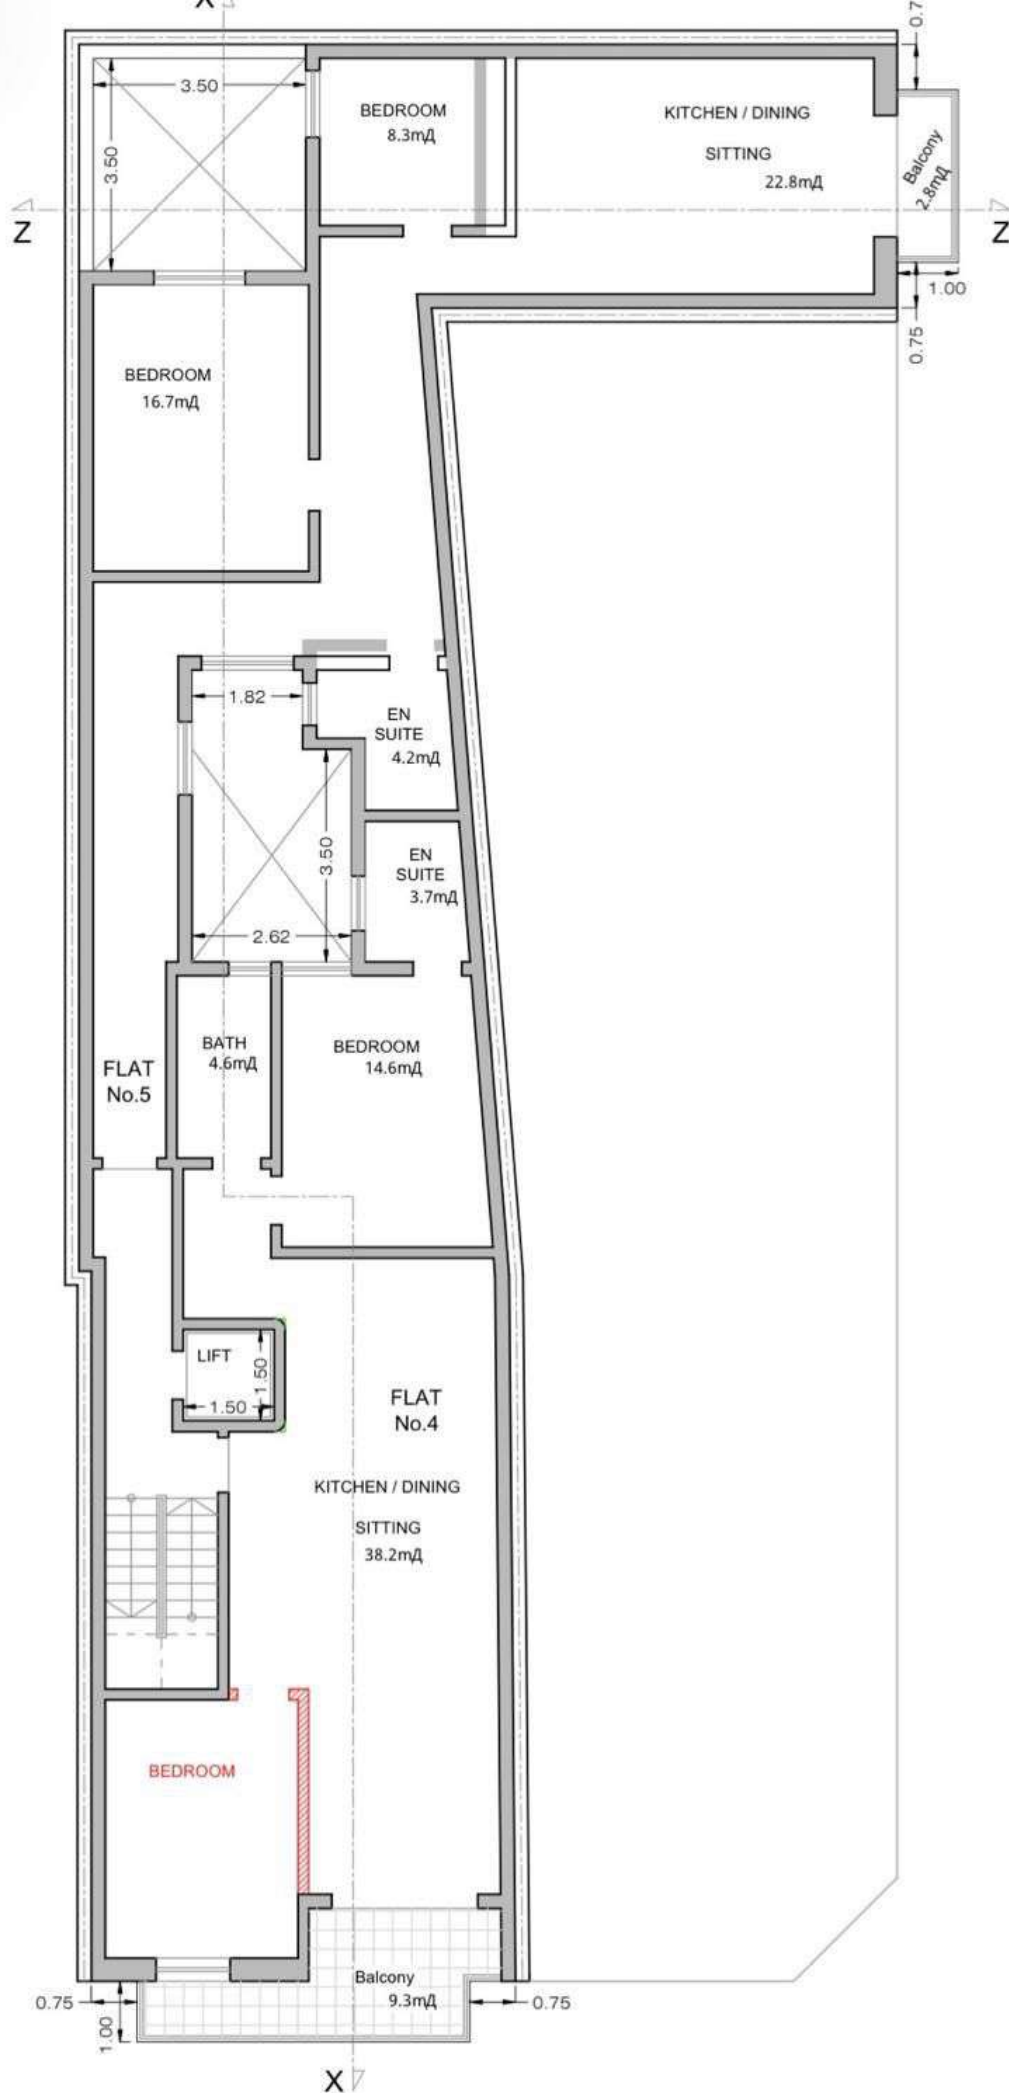

**SECOND FLOOR as Approved**  
SHOWING VARIATIONS

Scale 1:100