




NORTH

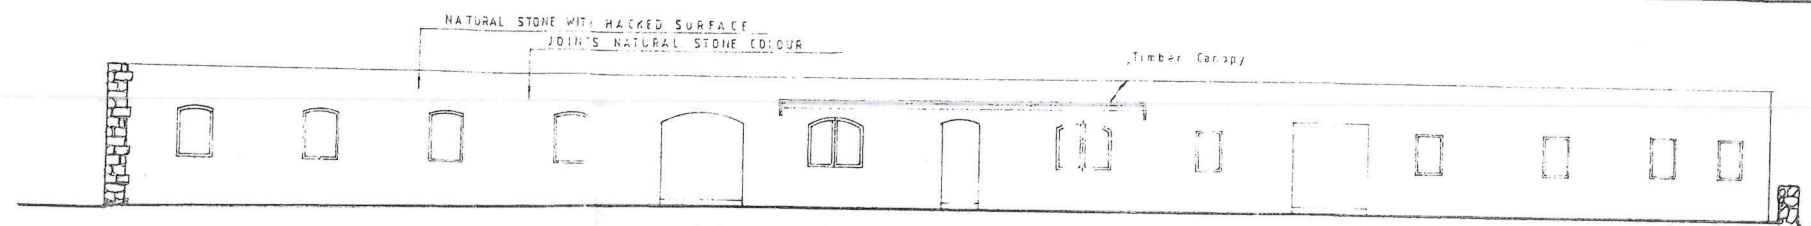


Elevation  
SCALE 1:100

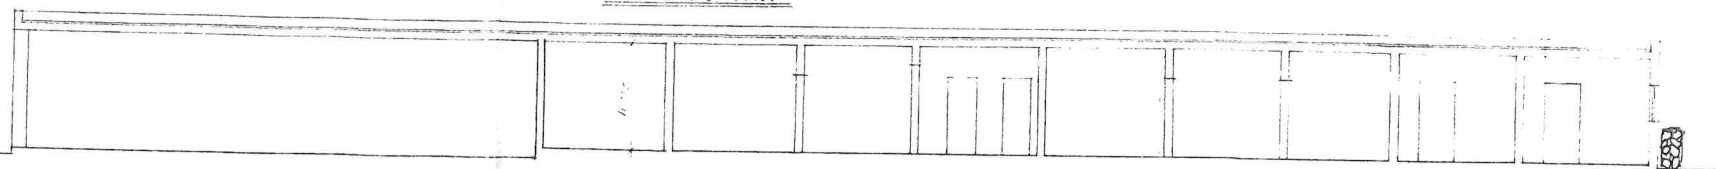

Section A.A.  
SCALE 1:100

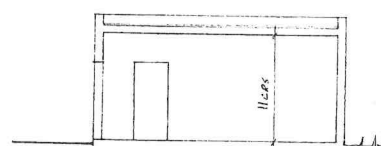

Section B.B.  
SCALE 1:100

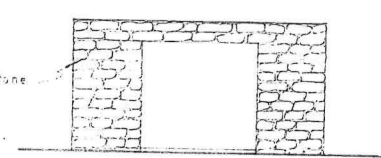

Side Elevation.  
SCALE 1:100


THIS IS AN APPROVED DOCUMENT  
DEVELOPMENT CONTROL COMMISSION

MEETING:   
ENDORSED BY:


475

SANITA  
APPROVED  
15 JAN 2005  
JOE FARRUGIA  
Sanitary Engineering Officer

PLAN: No. P.A. 197/03/43 G  
D.C.C. Board No:

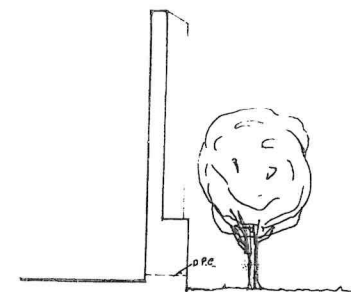

Section X.X.  
SCALE 1:100

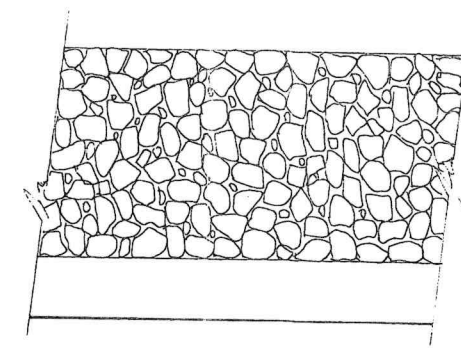

Boundary Wall Part Elev.

FACADE IN NATURAL STONE WITH HACKED SURFACE  
PIERCINGS IN TIMBER VARNISHED

| Rev.                                     | Description | Date         |
|------------------------------------------|-------------|--------------|
| 1                                        | as amended  |              |
| architect & civil engineer               |             |              |
| office: 4, valley rd, b'ham, tel: 094166 |             |              |
| job: PROPOSED STABLES AT SAN LEONARDO    |             |              |
| L/O XGHAIJA                              |             |              |
| desc: PLAN ELEVATIONS & SECTIONS.        |             |              |
| scale: 1:200 1:100                       | sheet: 1    | file: 96-035 |
| client: 19-3-2003                        | date:       |              |

Plan.  
SCALE 1:200

