



Access to the site to remain informal

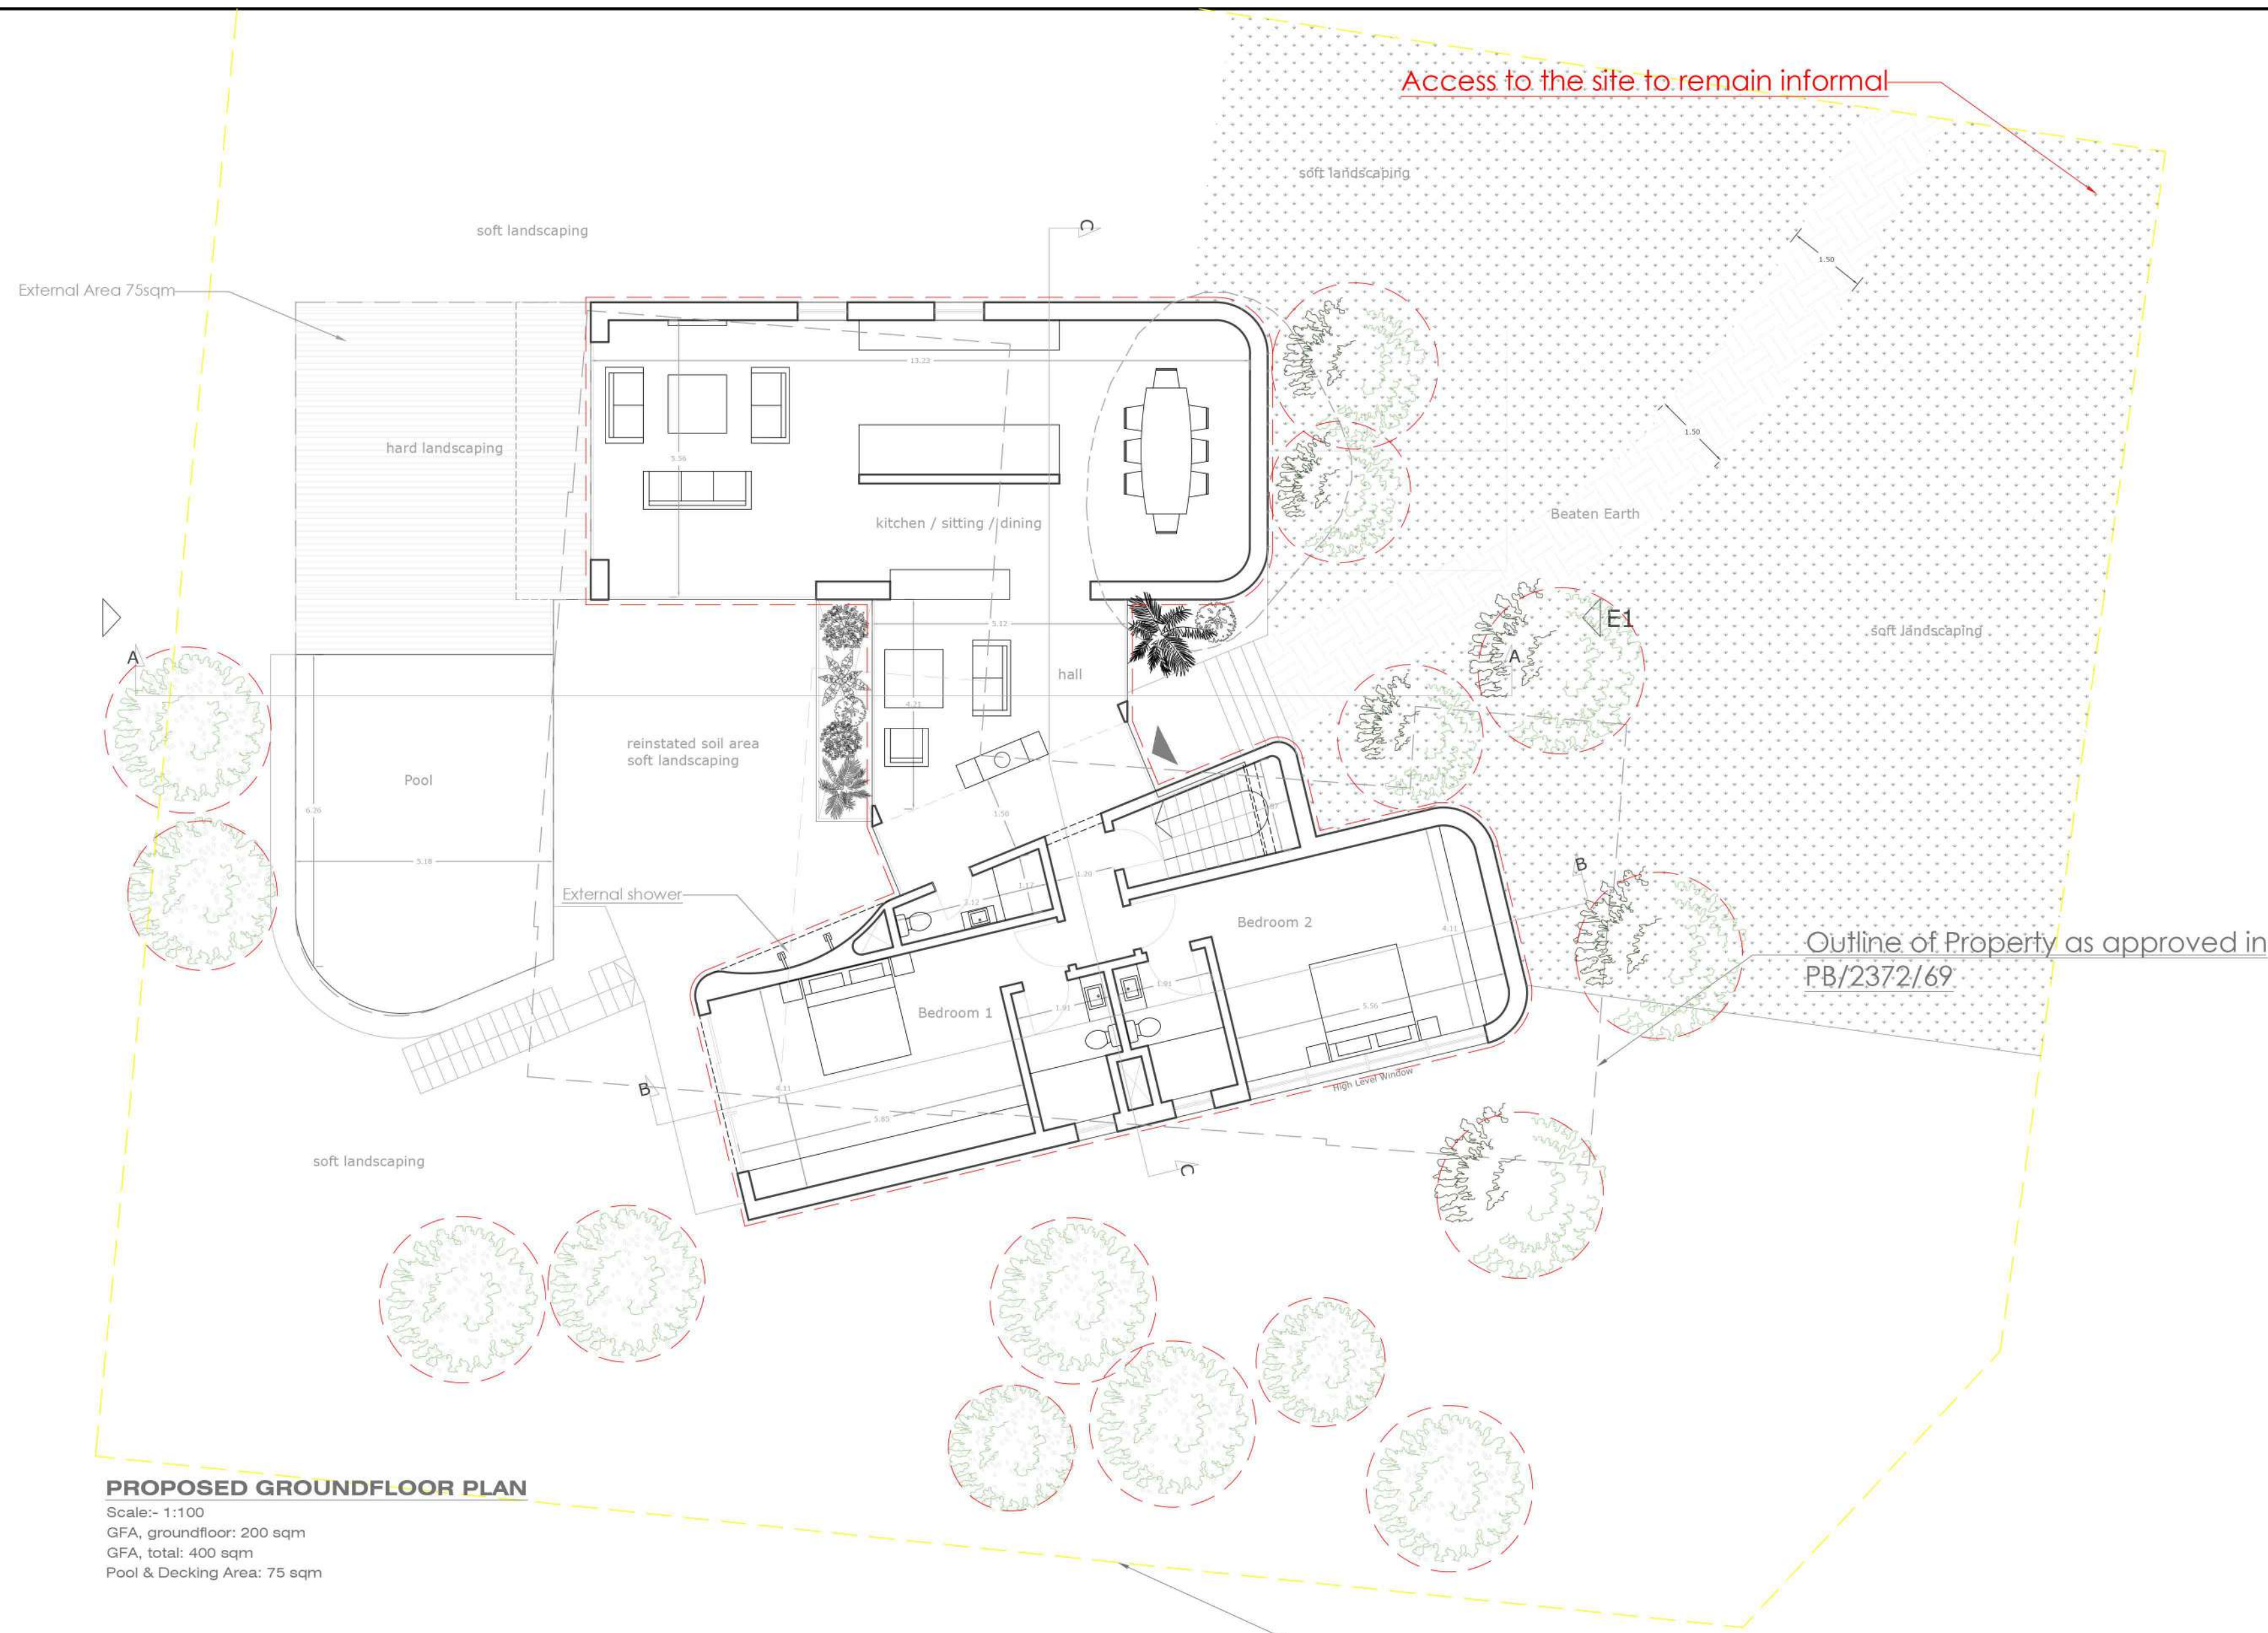


PROPOSED GROUND FLOOR PLAN

Scale:- 1:100
GFA, groundfloor: 200 sqm
GFA, total: 400 sqm
Pool & Decking Area: 75 sqm

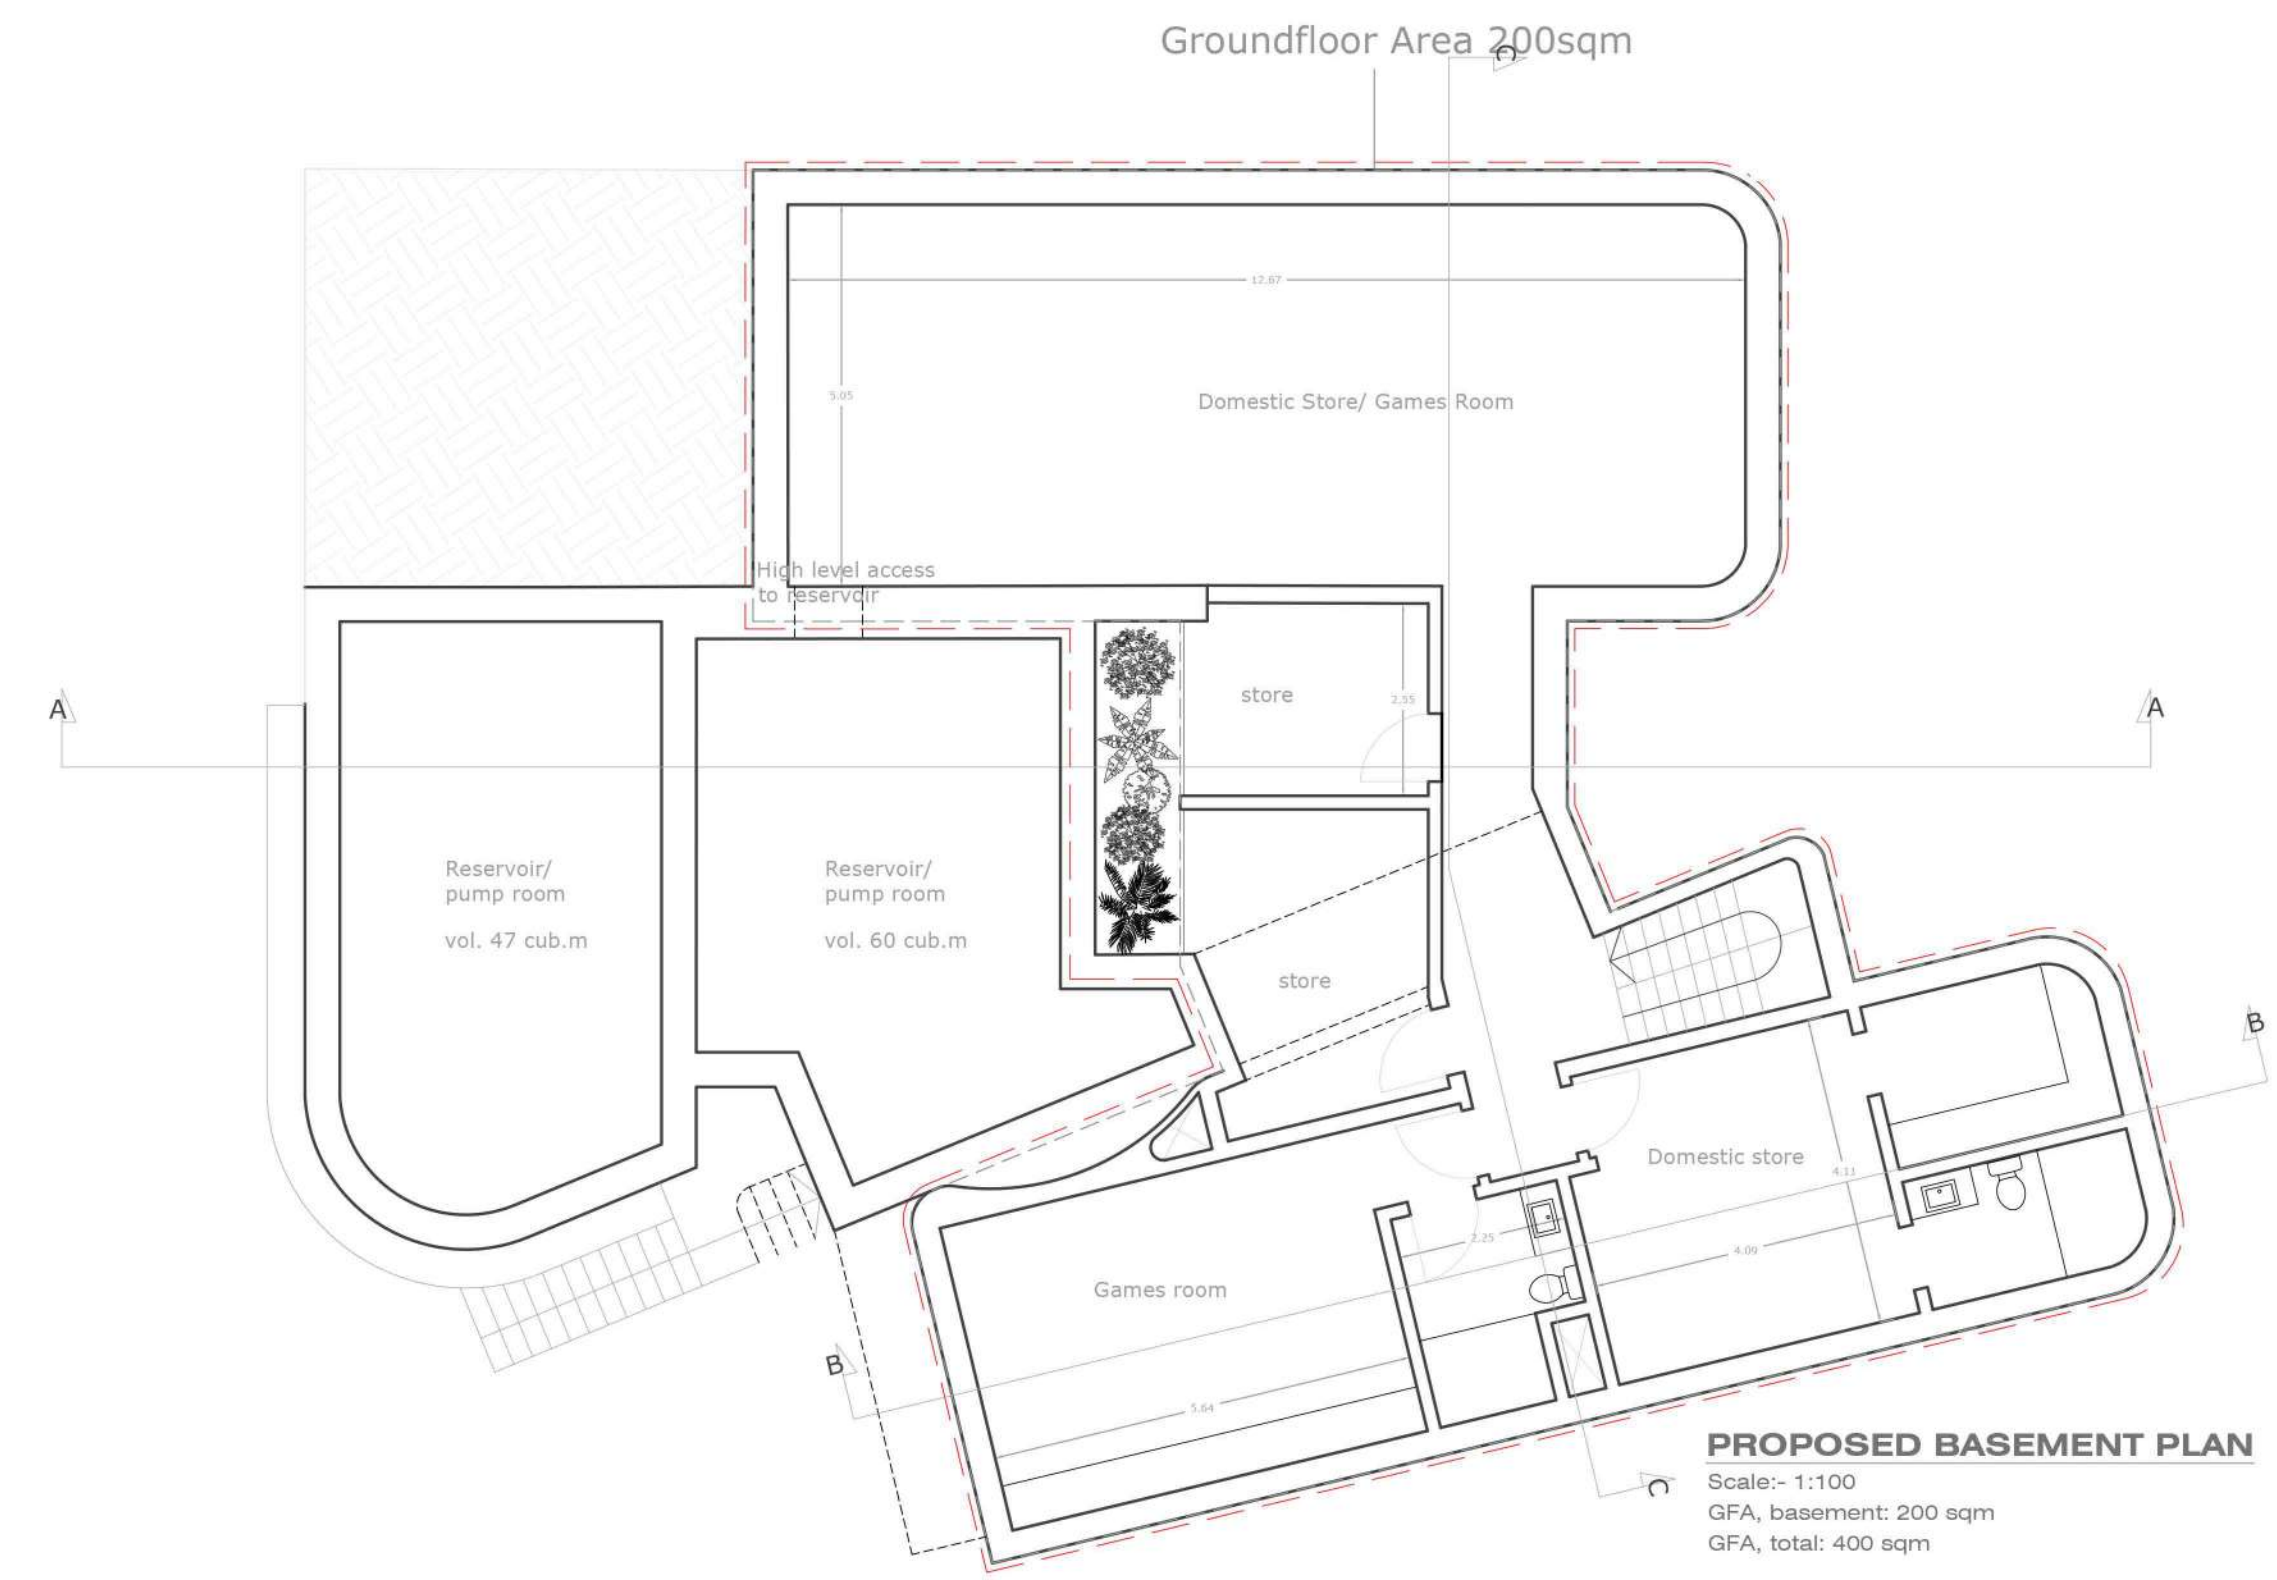


PROPOSED BASEMENT PLAN

Scale:- 1:100
GFA, basement: 200 sqm
GFA, total: 400 sqm

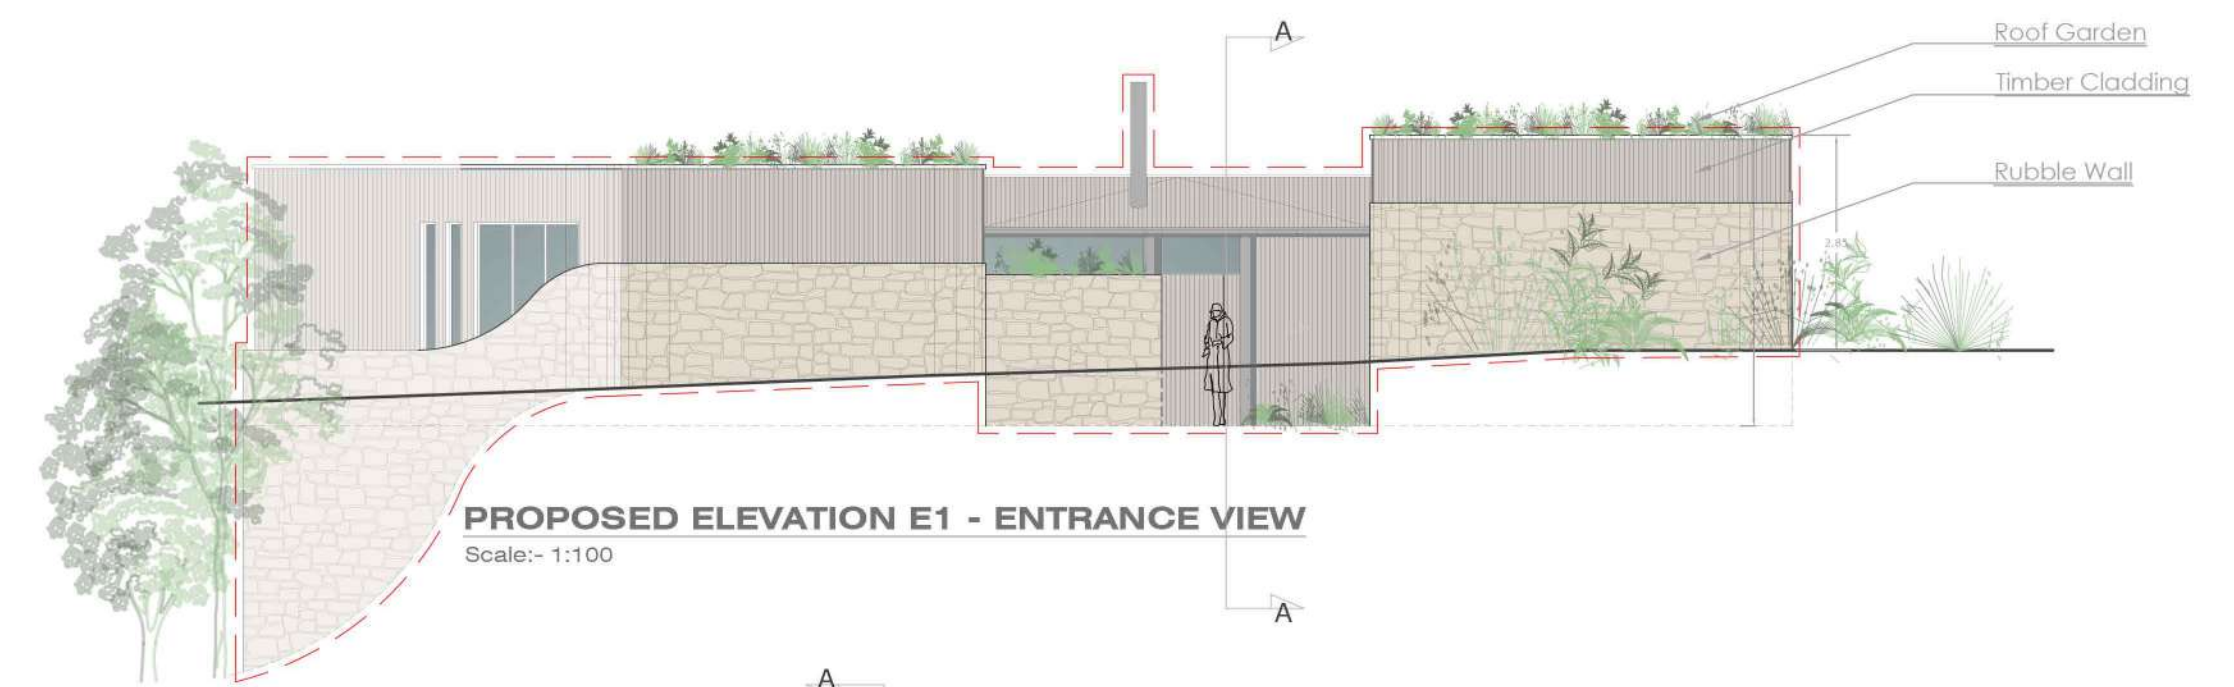

PROPOSED ELEVATION E1 - ENTRANCE VIEW


Scale:- 1:100

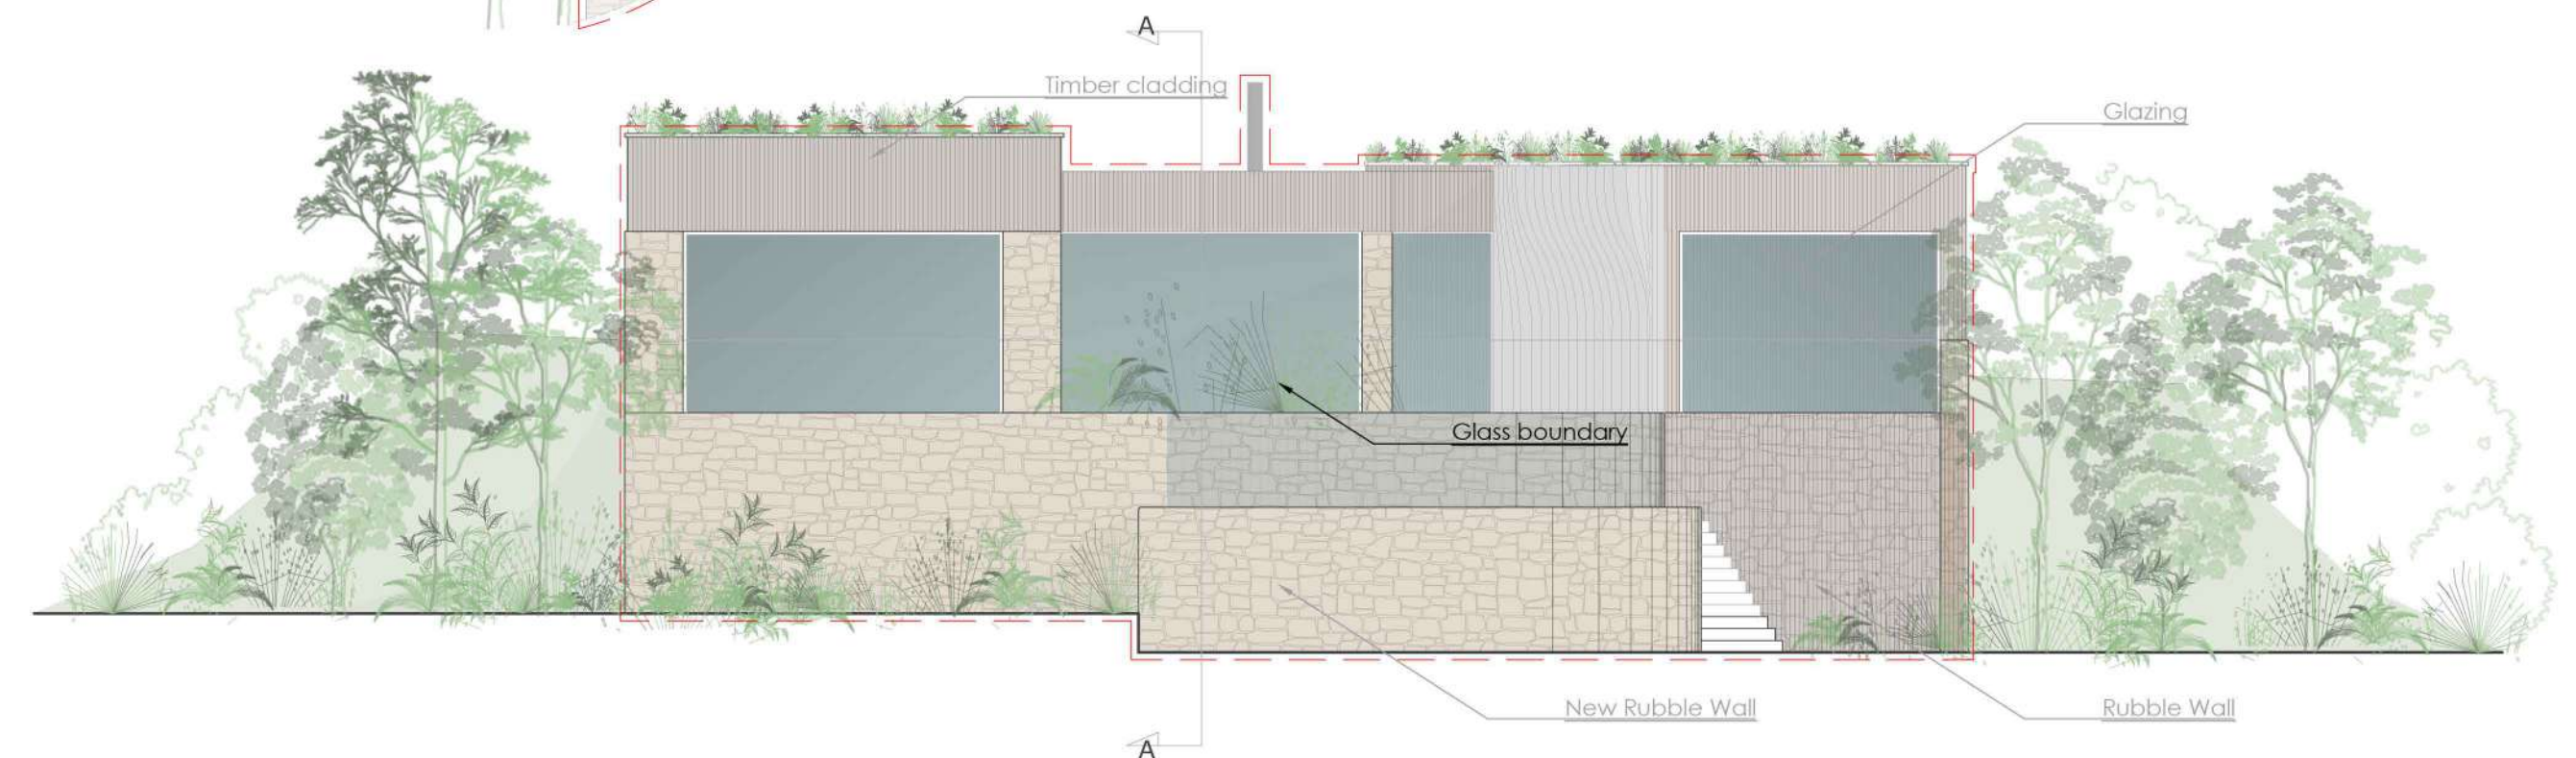


PROPOSED ELEVATION E2 - LOWER VIEW

Scale:- 1:100


PROPOSED TREES

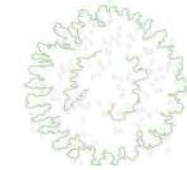

OLIVE TREE

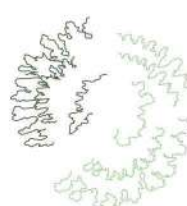

ALMOND TREE

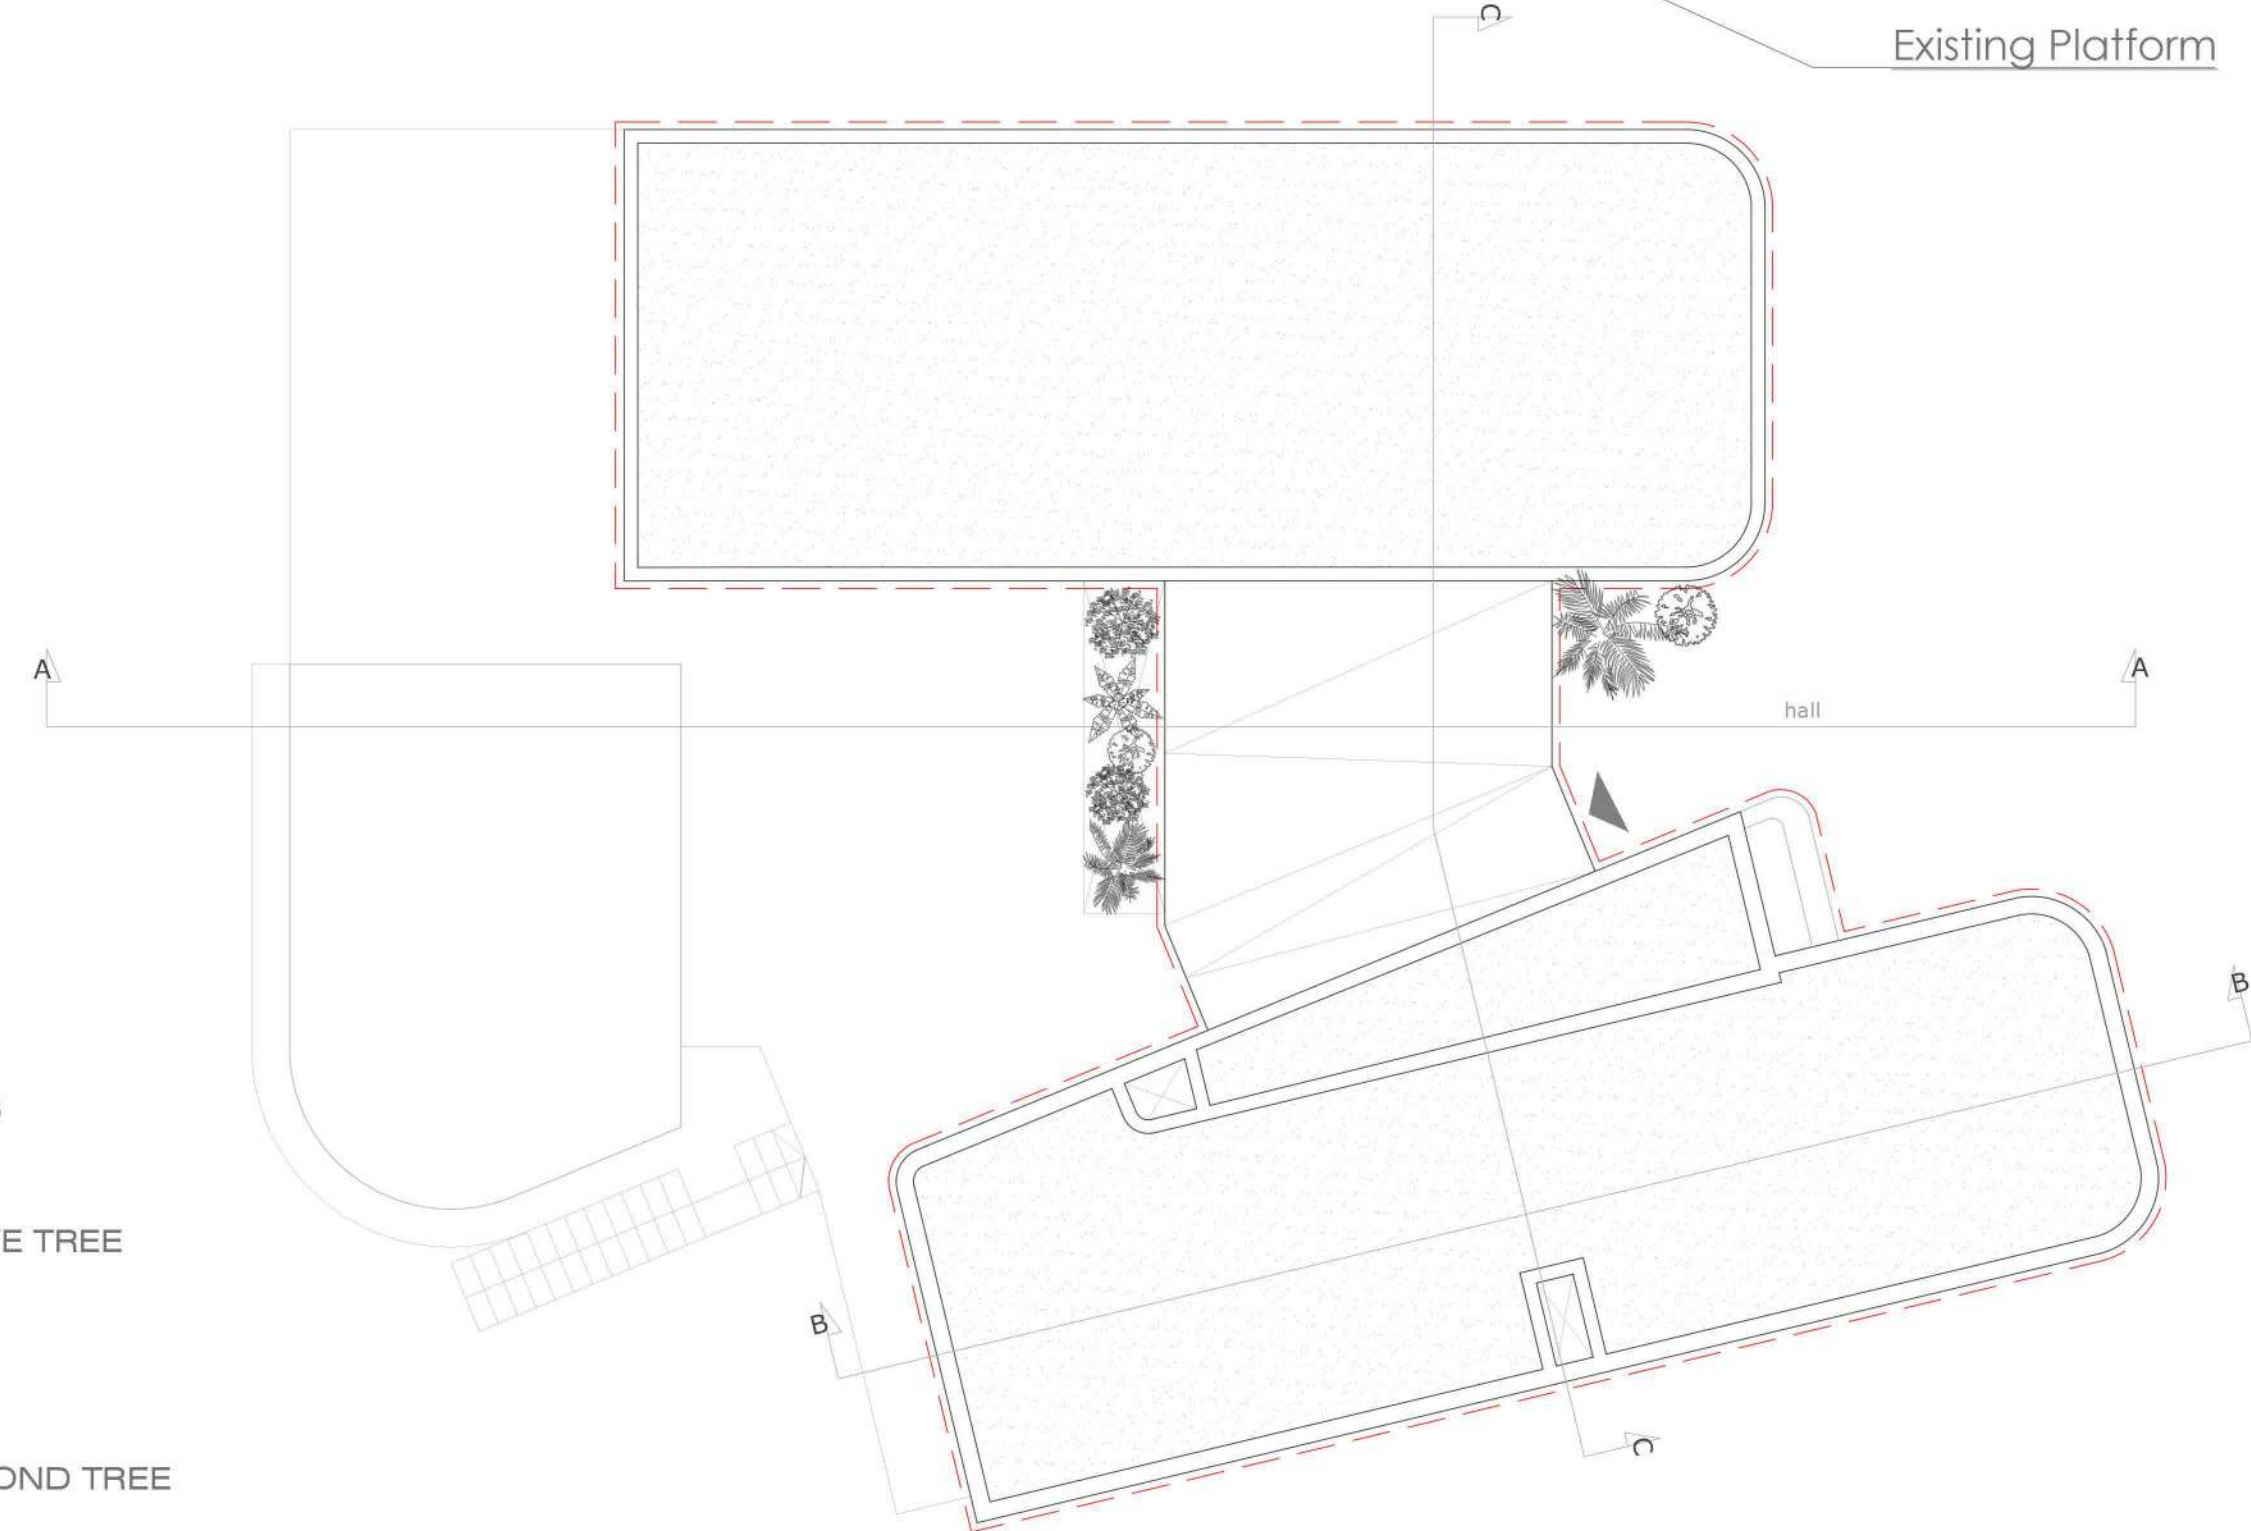

PROPOSED ROOF PLAN

Scale:- 1:100



PROPOSED SECTION AA

Scale:- 1:100