




Existing Block Plan




Existing Block Plan

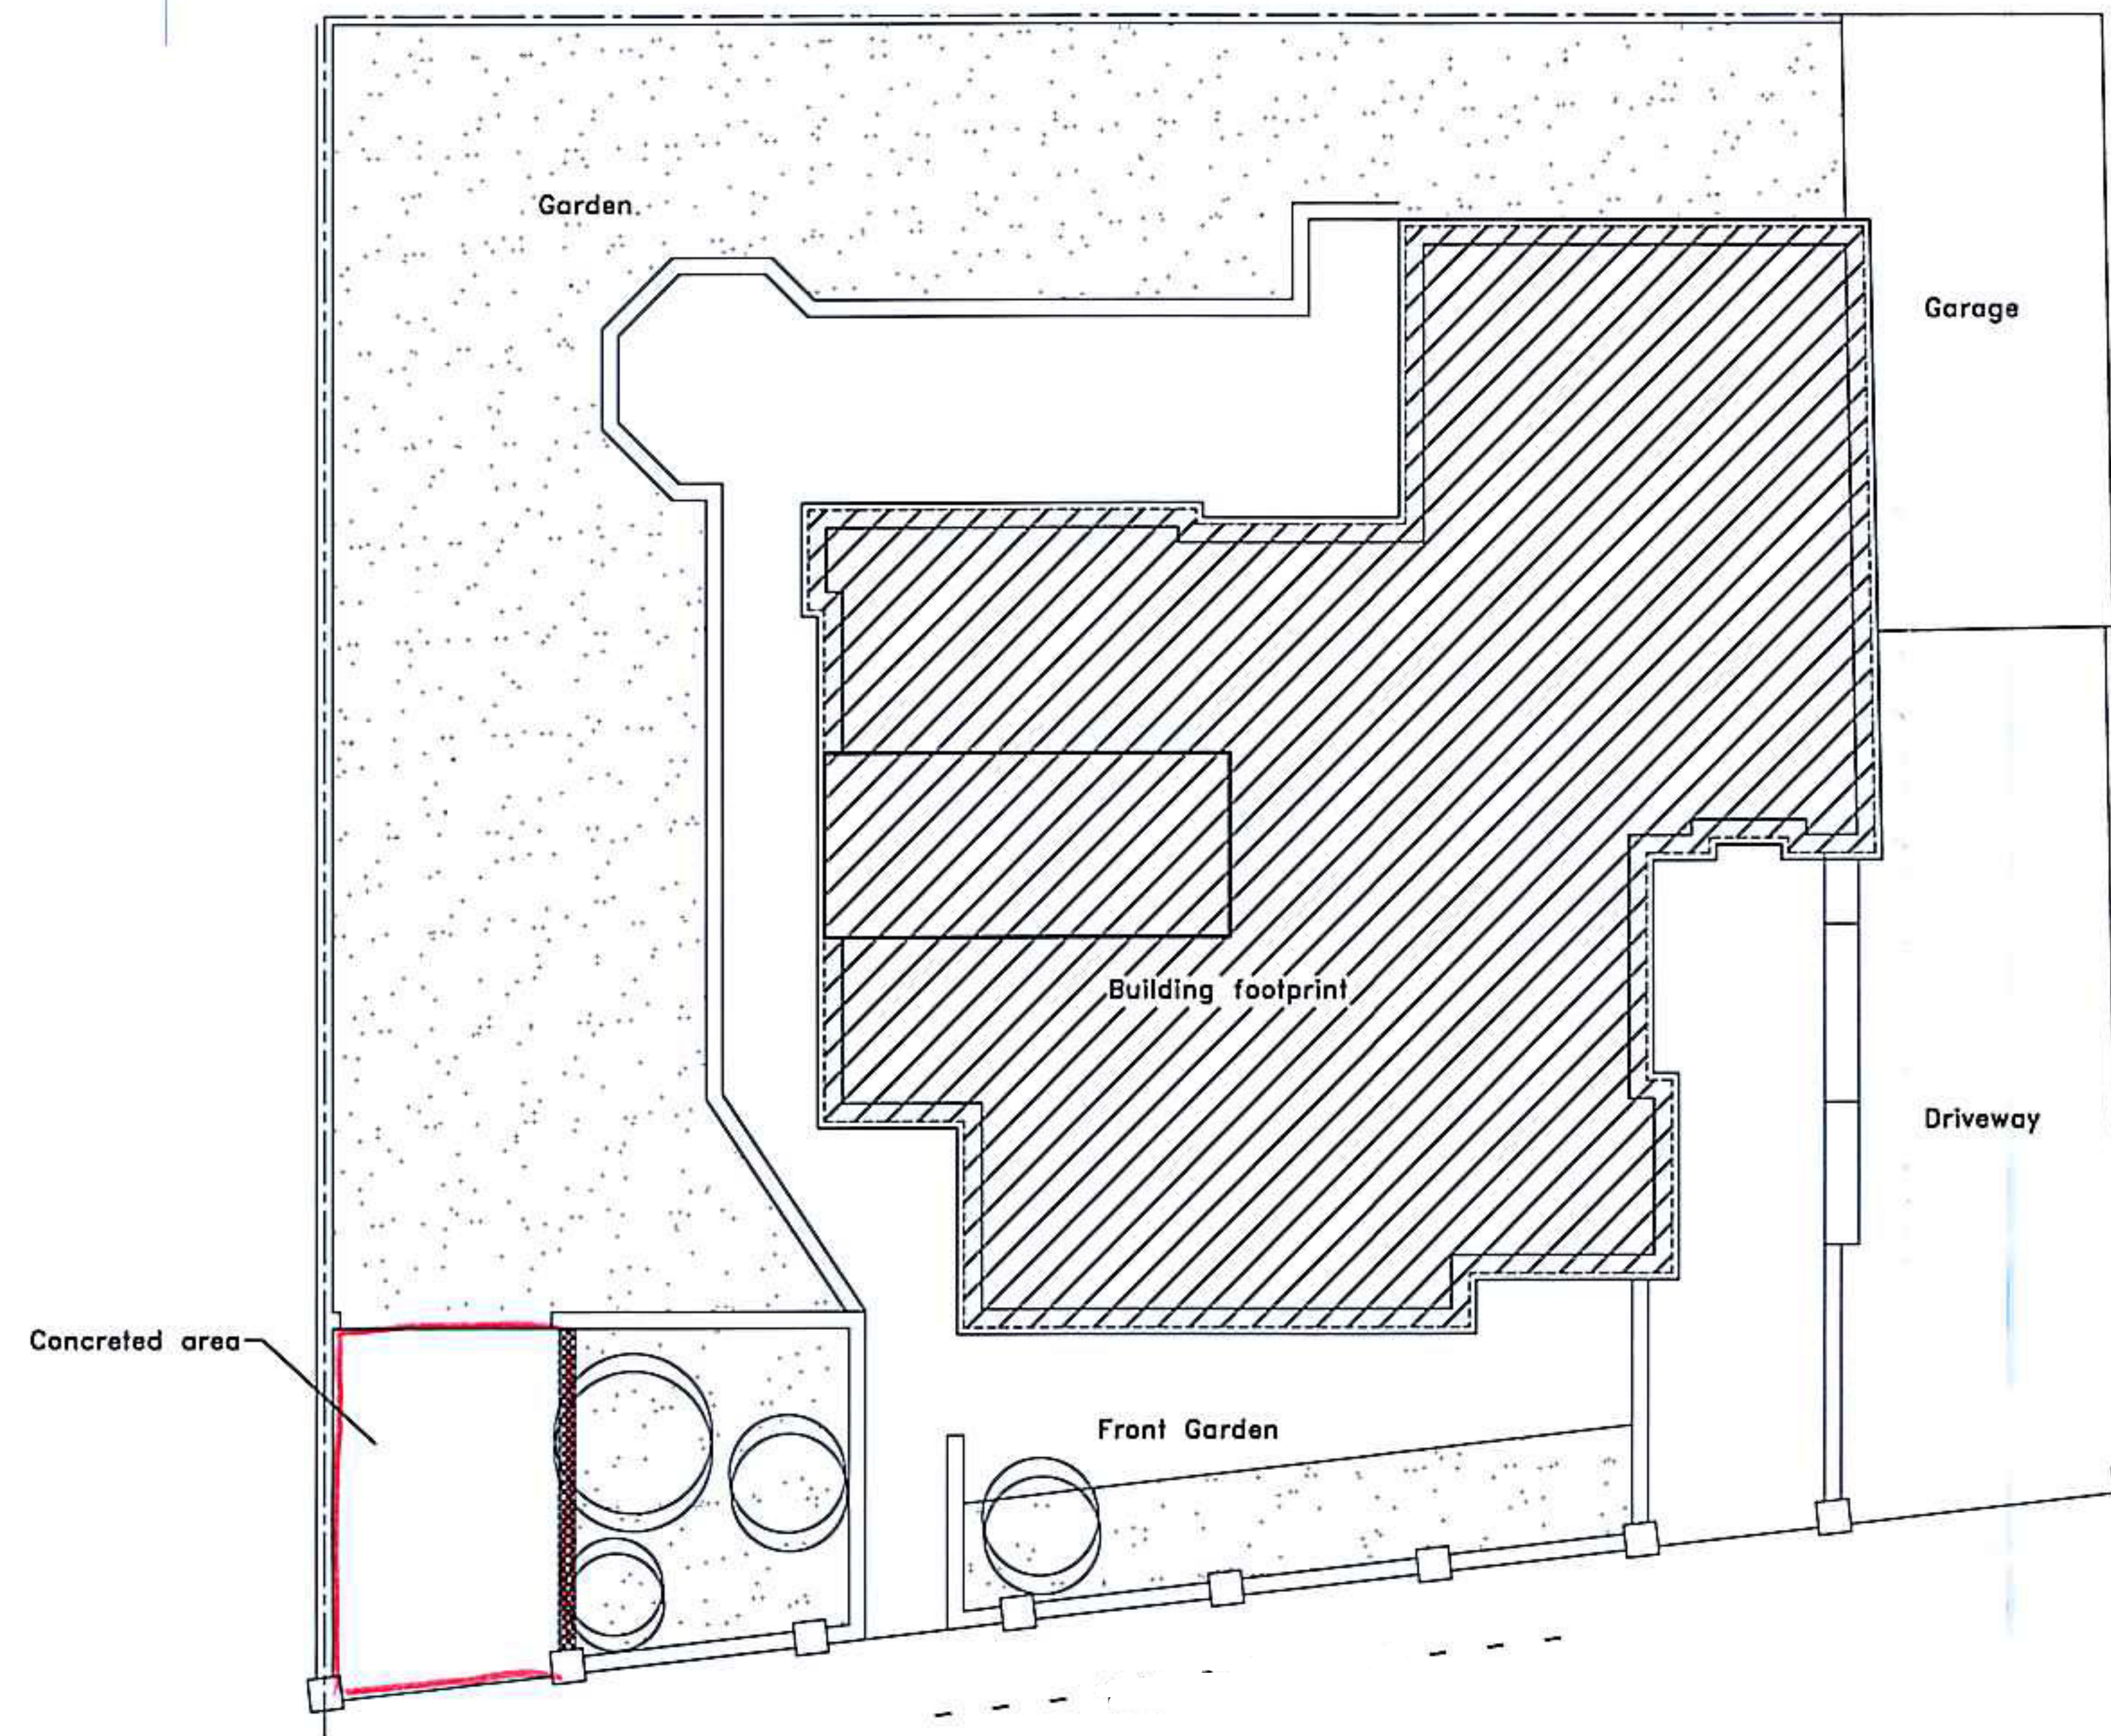

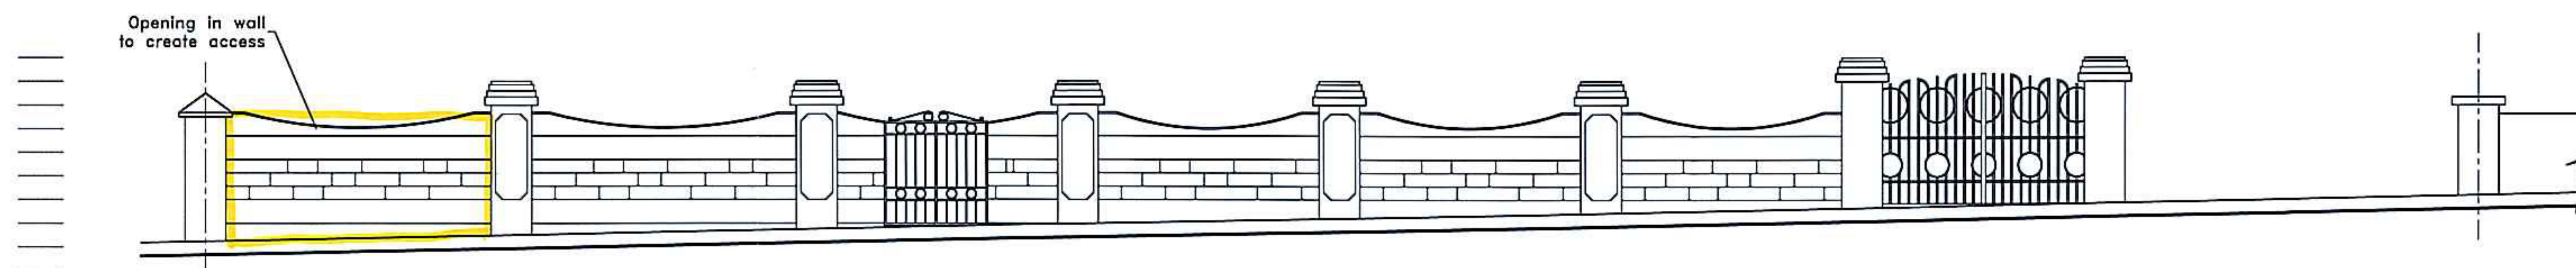

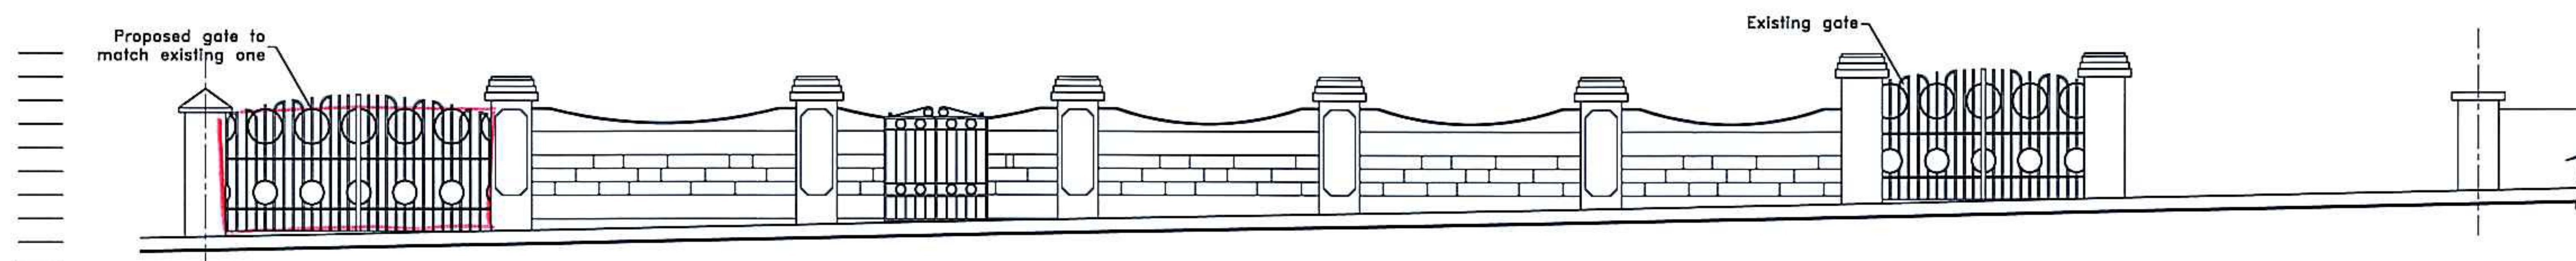Existing Elevation of front garden wall
scale 1:50

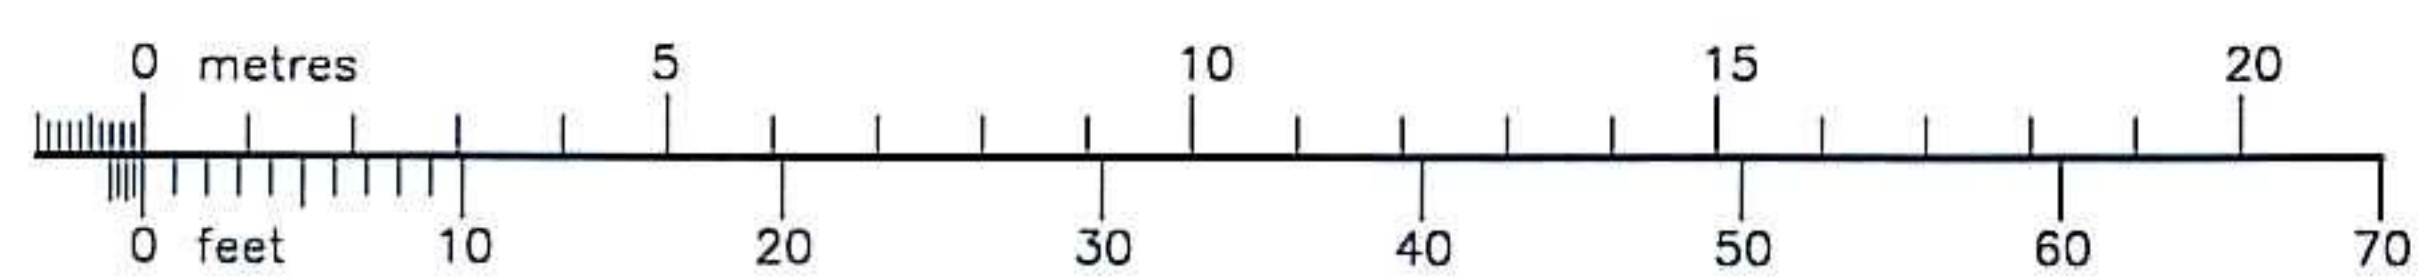

Proposed Elevation of front garden wall
scale 1:50



SCALE 1:100

 to demolish
 to block/erect