



SUPERIMPOSED LEVEL 6 (PENTHOUSE FLOOR)
Scale 1:100

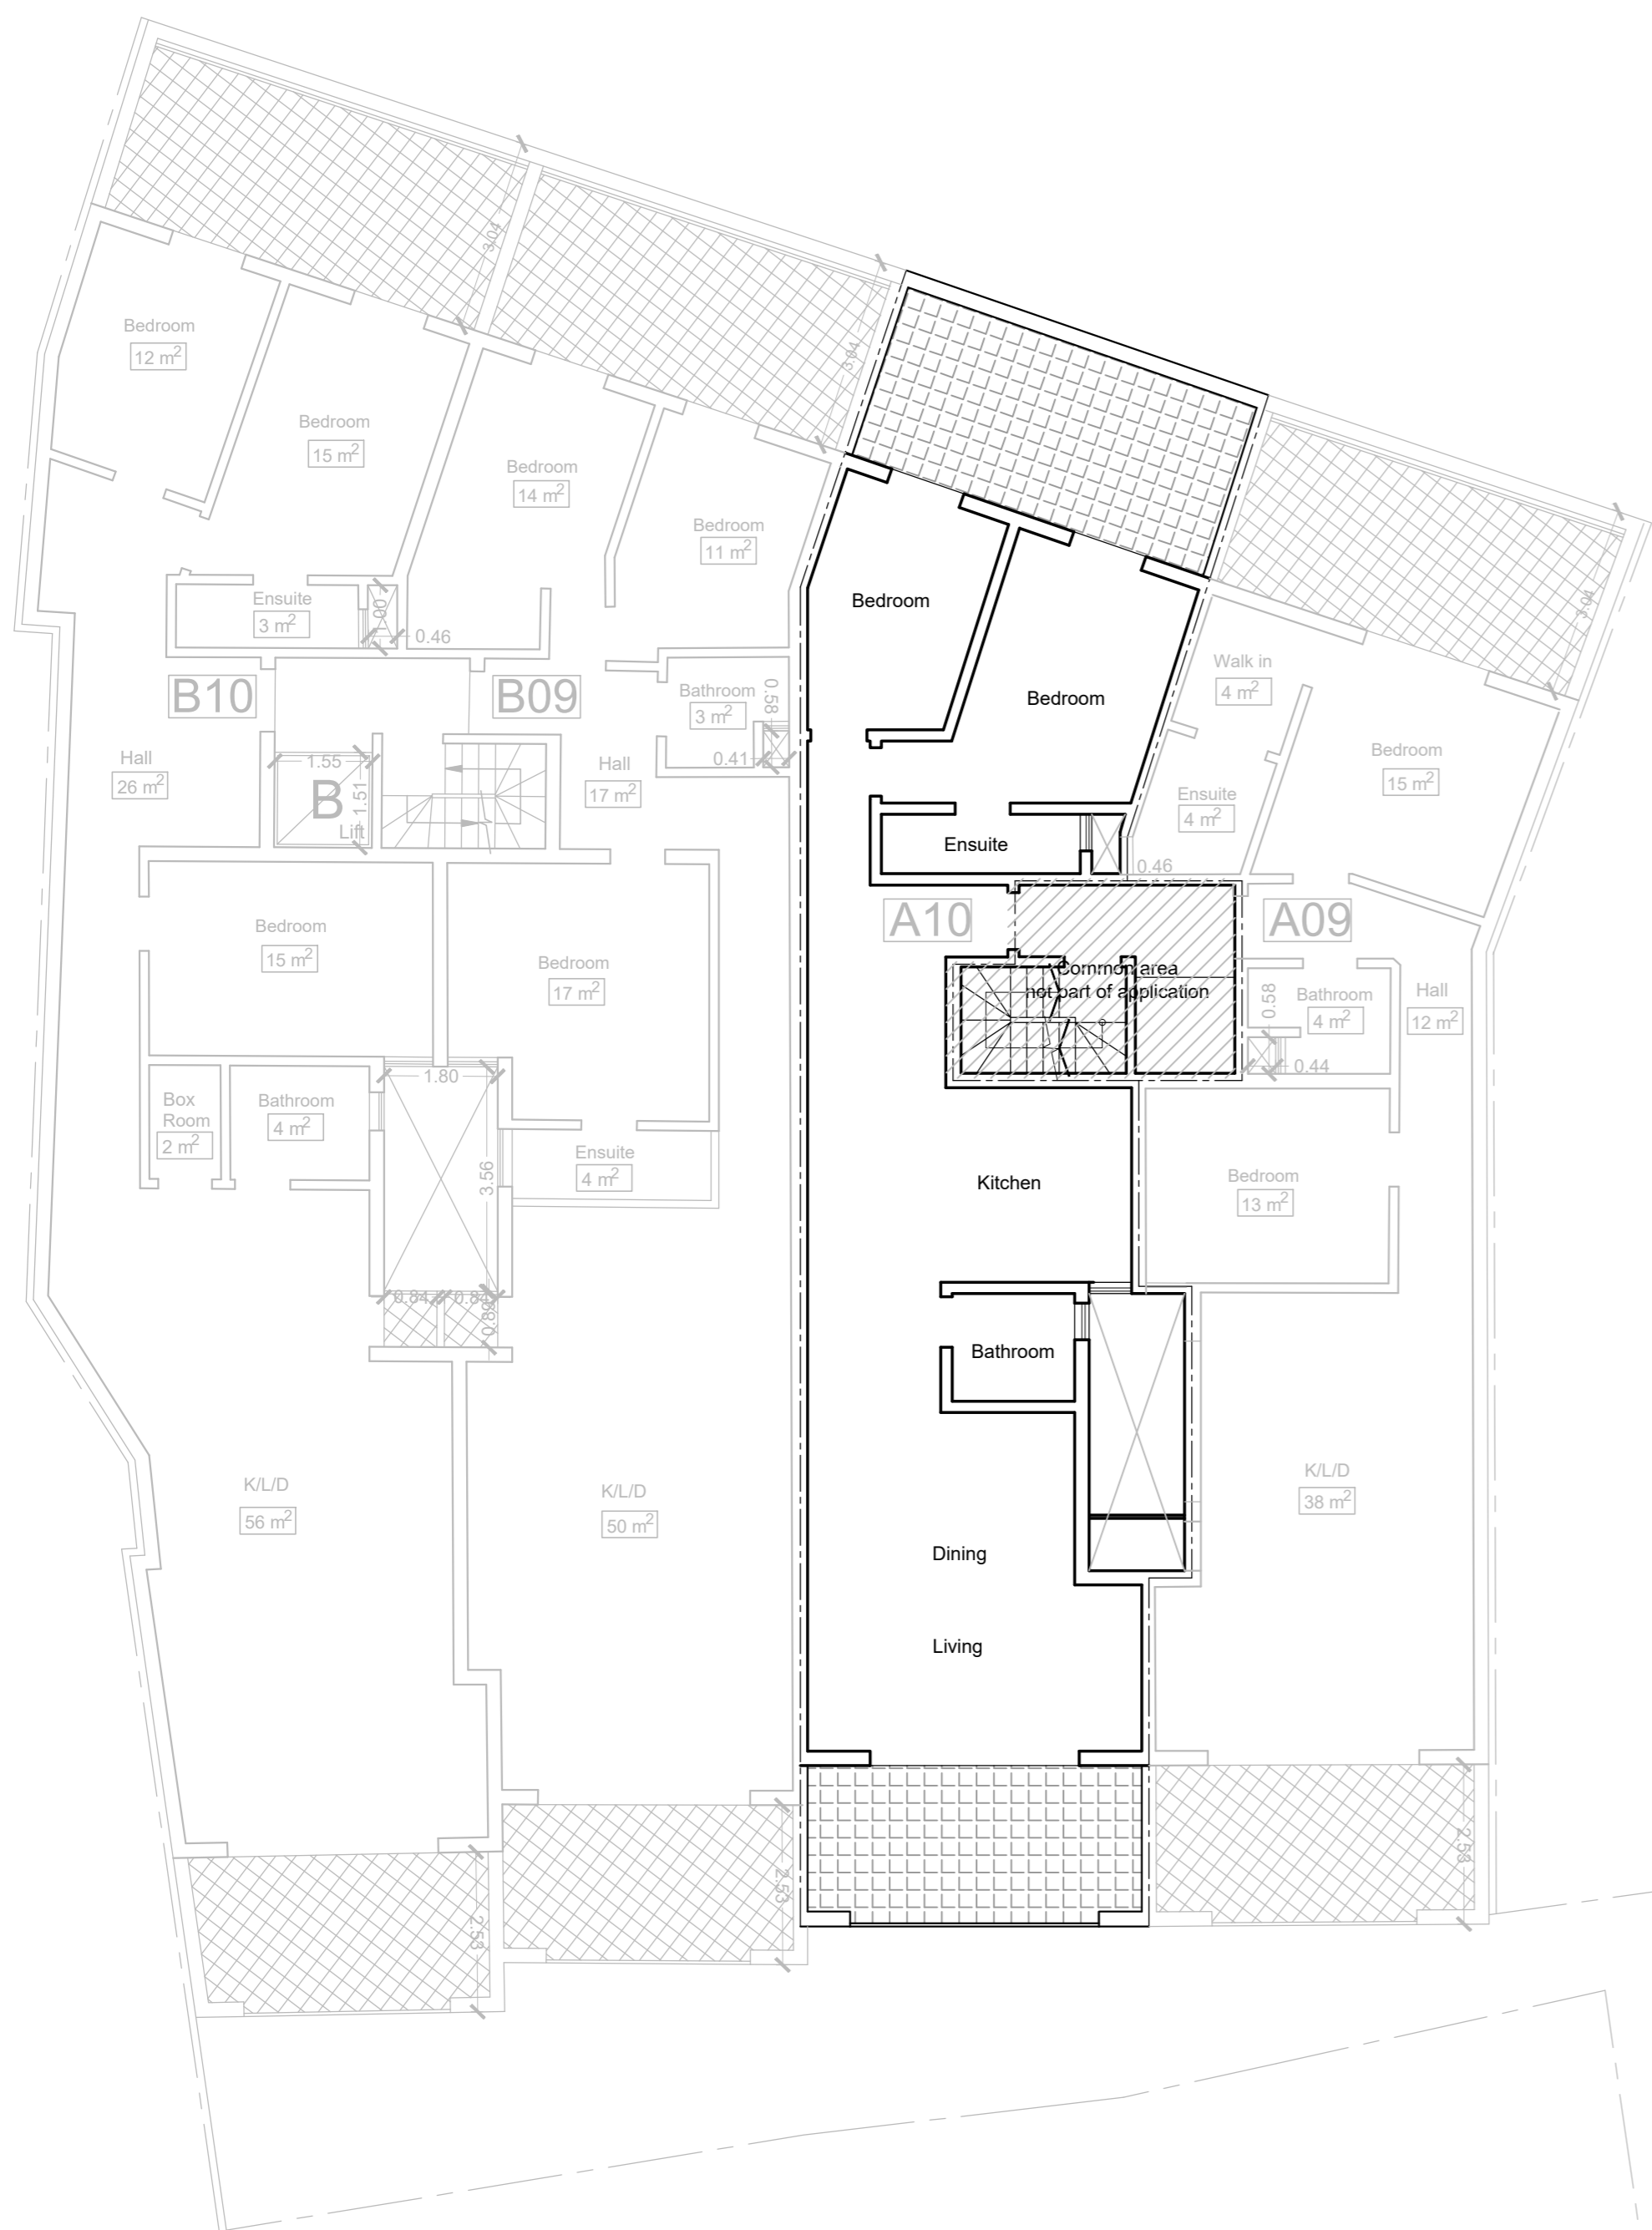

LEVEL 6 (PENTHOUSE FLOOR) as approved in PA/4735/19
Scale 1:100

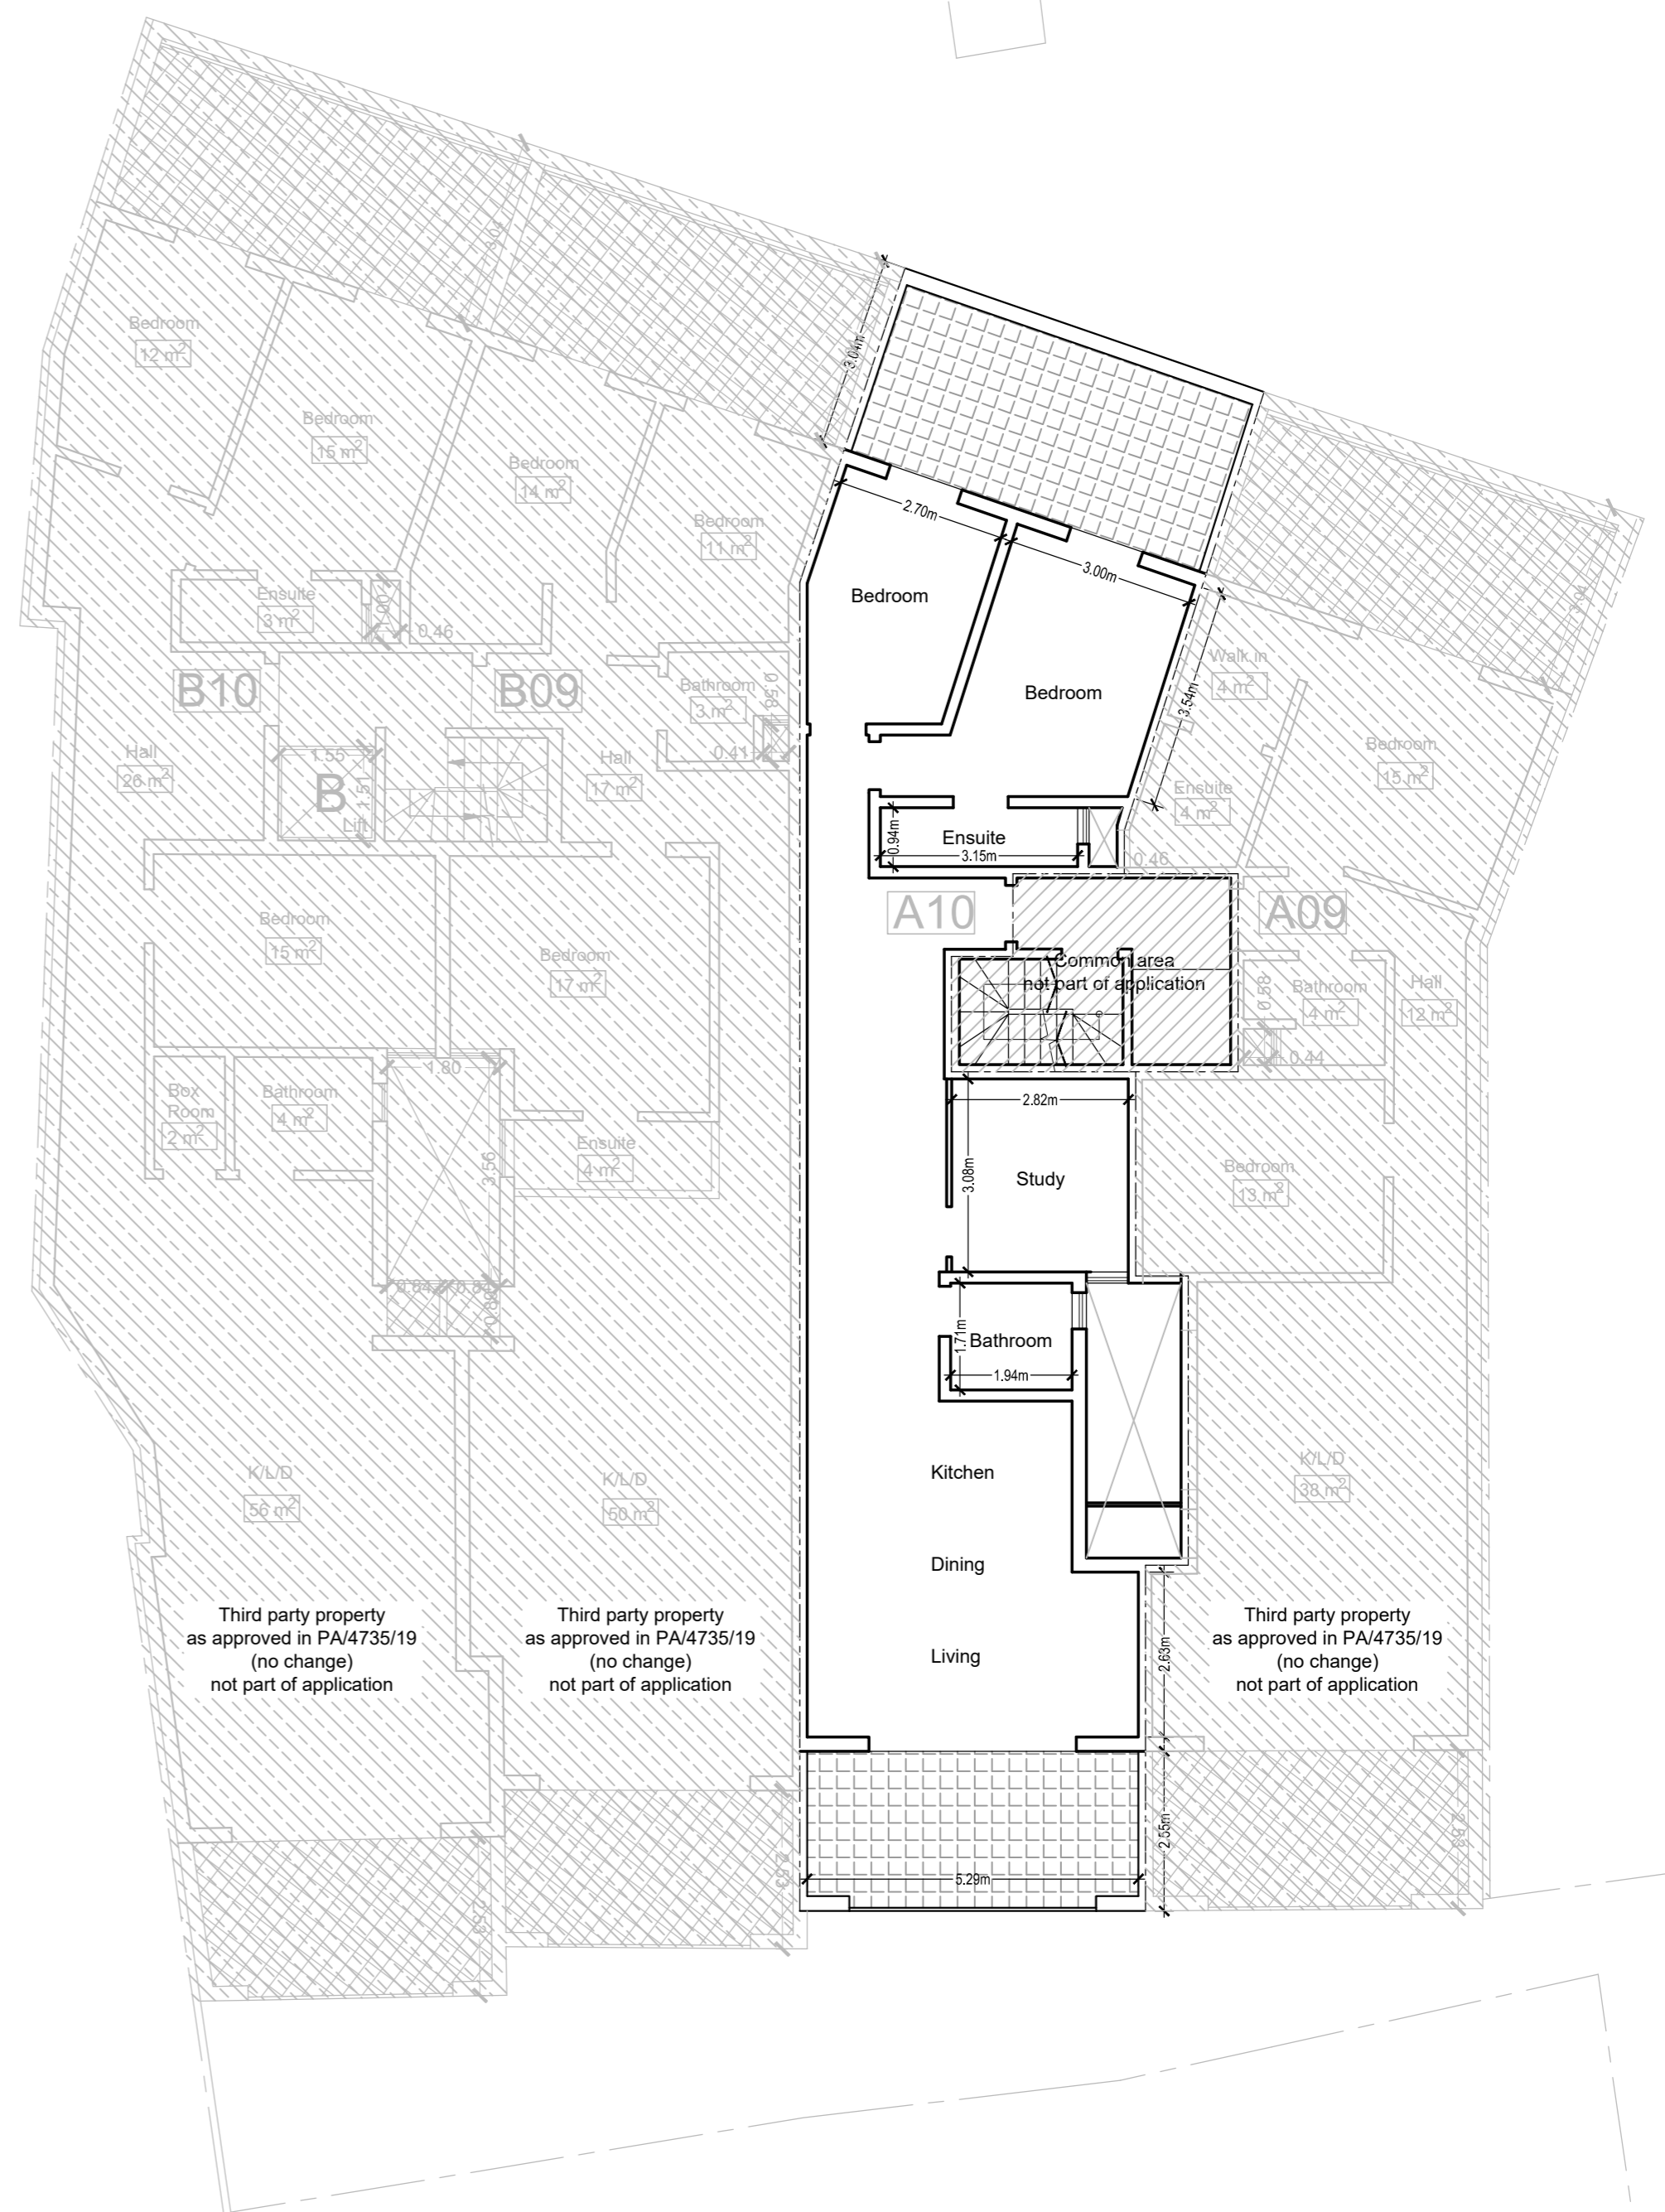

EXISTING LEVEL 6 (PENTHOUSE FLOOR)
Scale 1:100