


Scale 1:100

- 0.00m FLOOR/SURFACE LEVEL
- 0.00m BEAM/LINTOL/ARCH/UNDERSIDE LEVEL
- 0.00m CEILING LEVEL
- 0.00m FALSE CEILING LEVEL

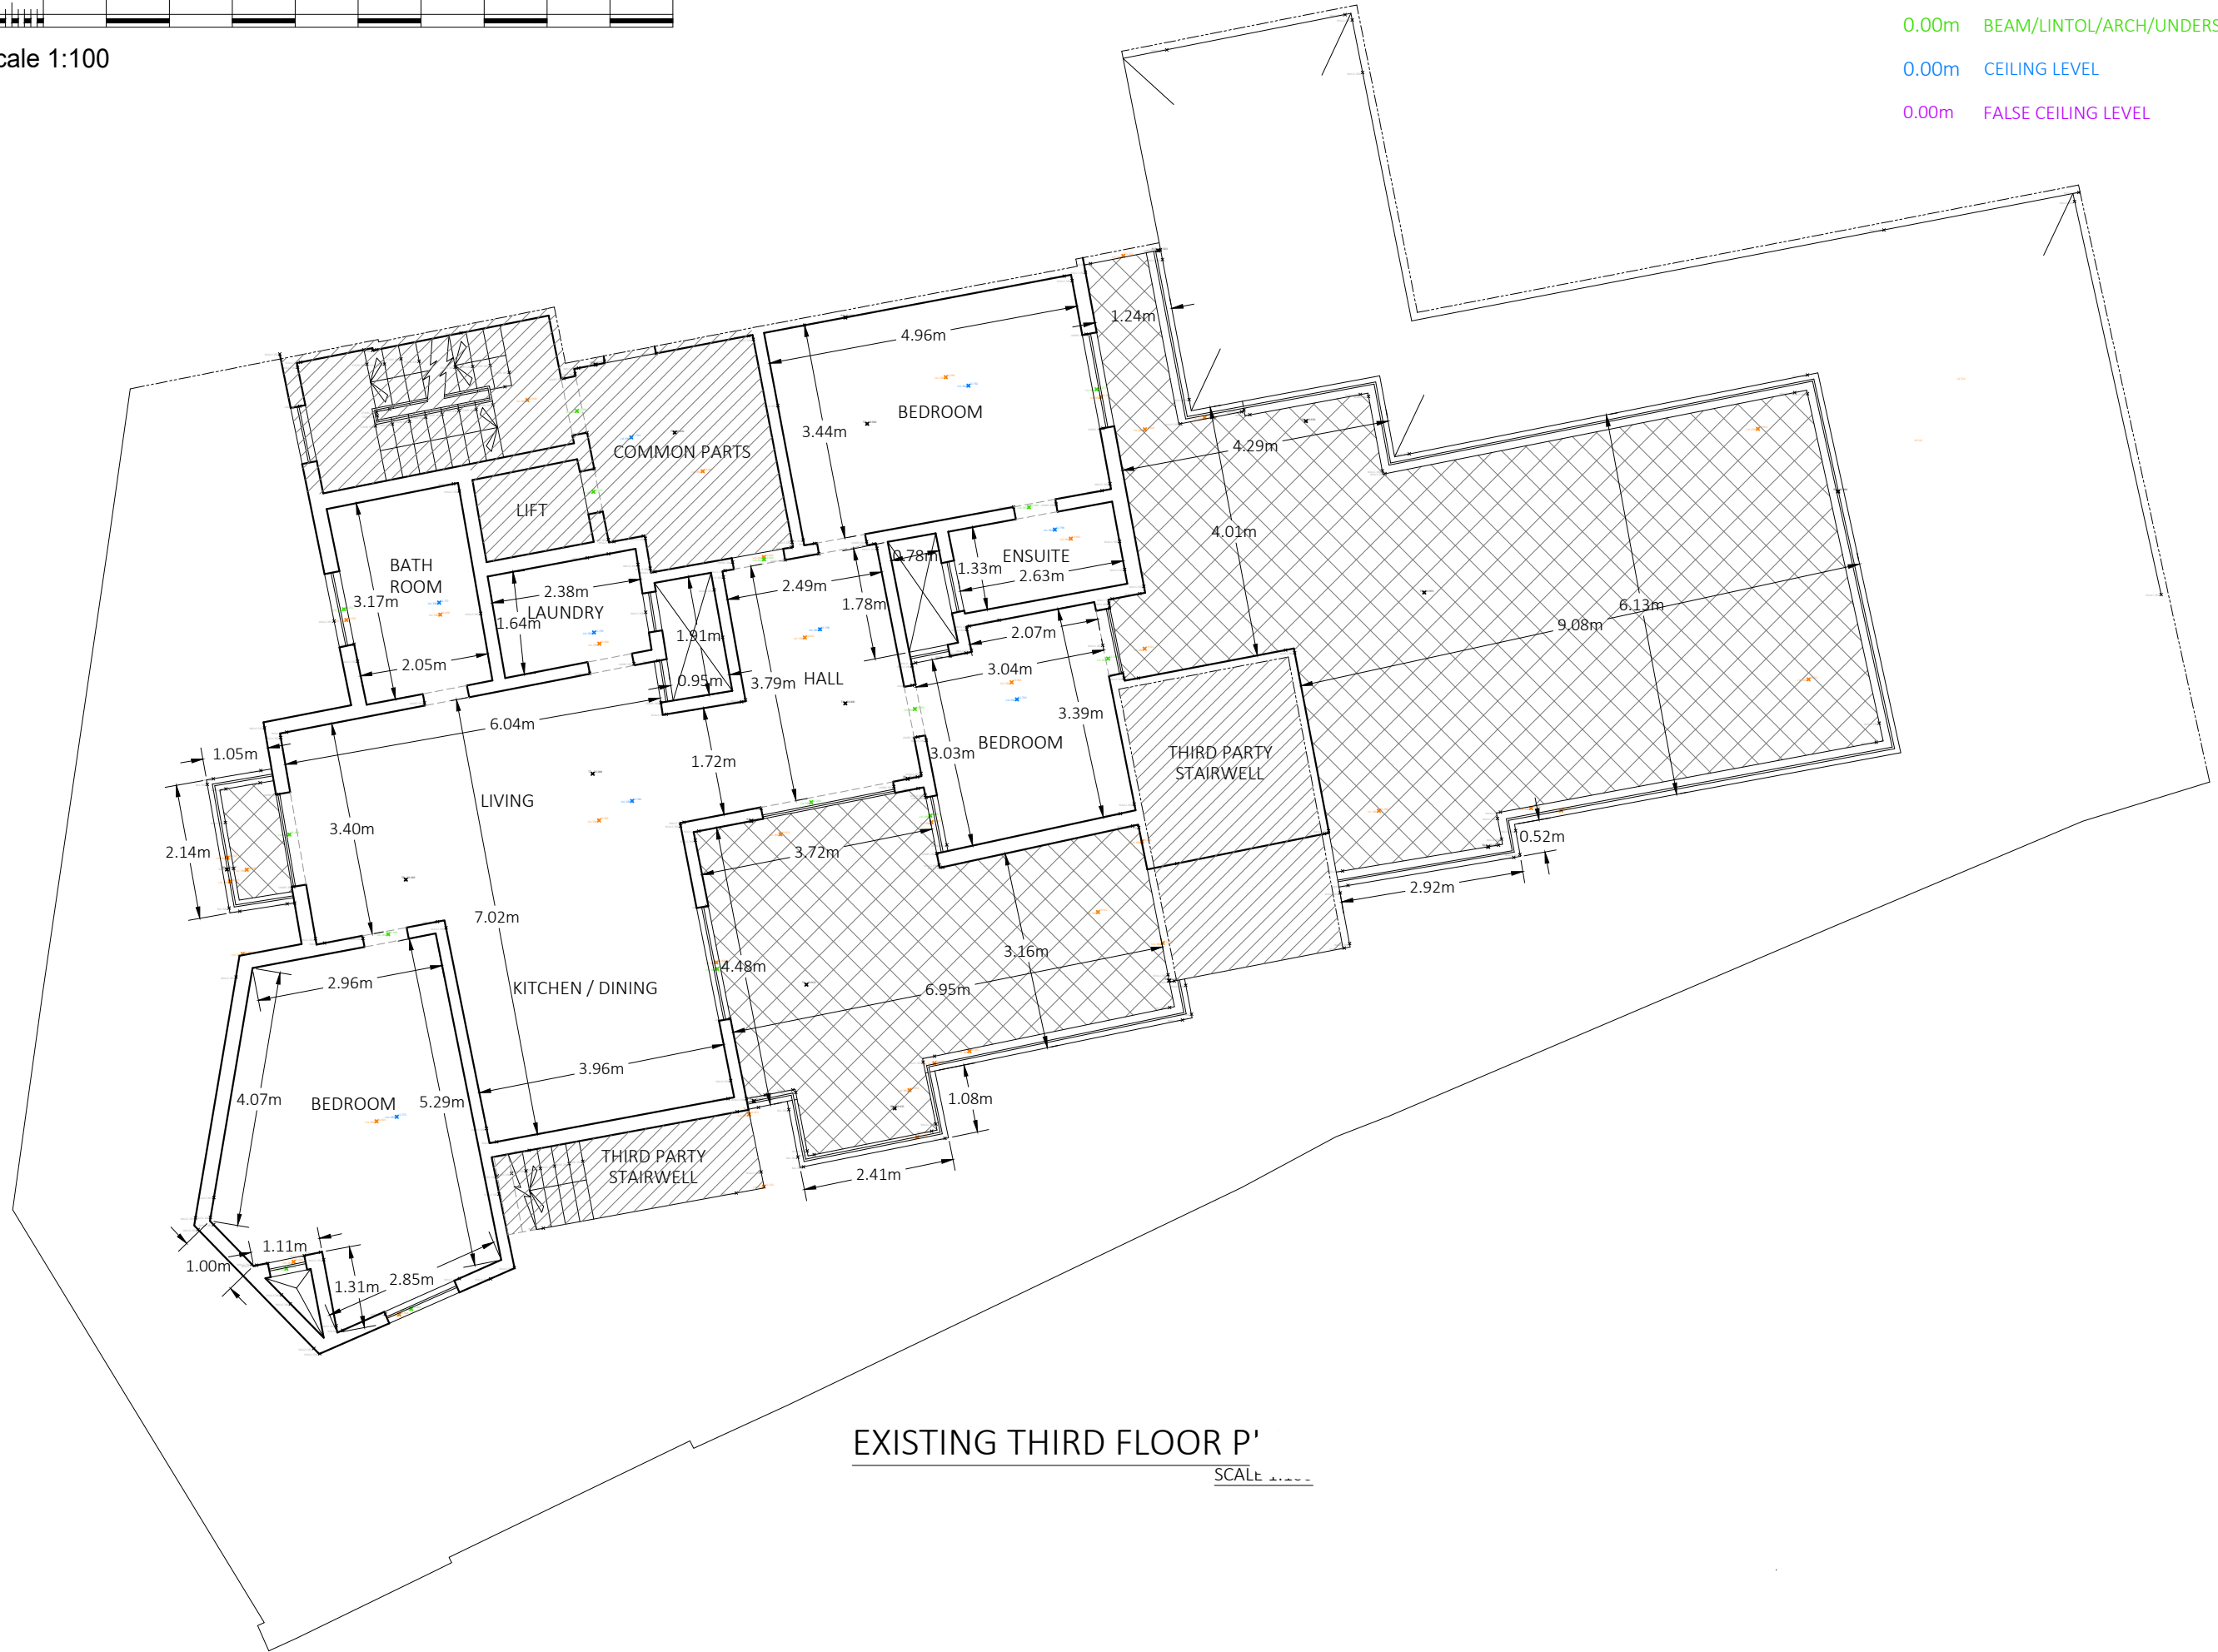

EXISTING THIRD FLOOR P'  
SCALE 1:100