



TRIQ' ANTONIO AGIUS

PROPOSED BASEMENT
SCALE 1:100

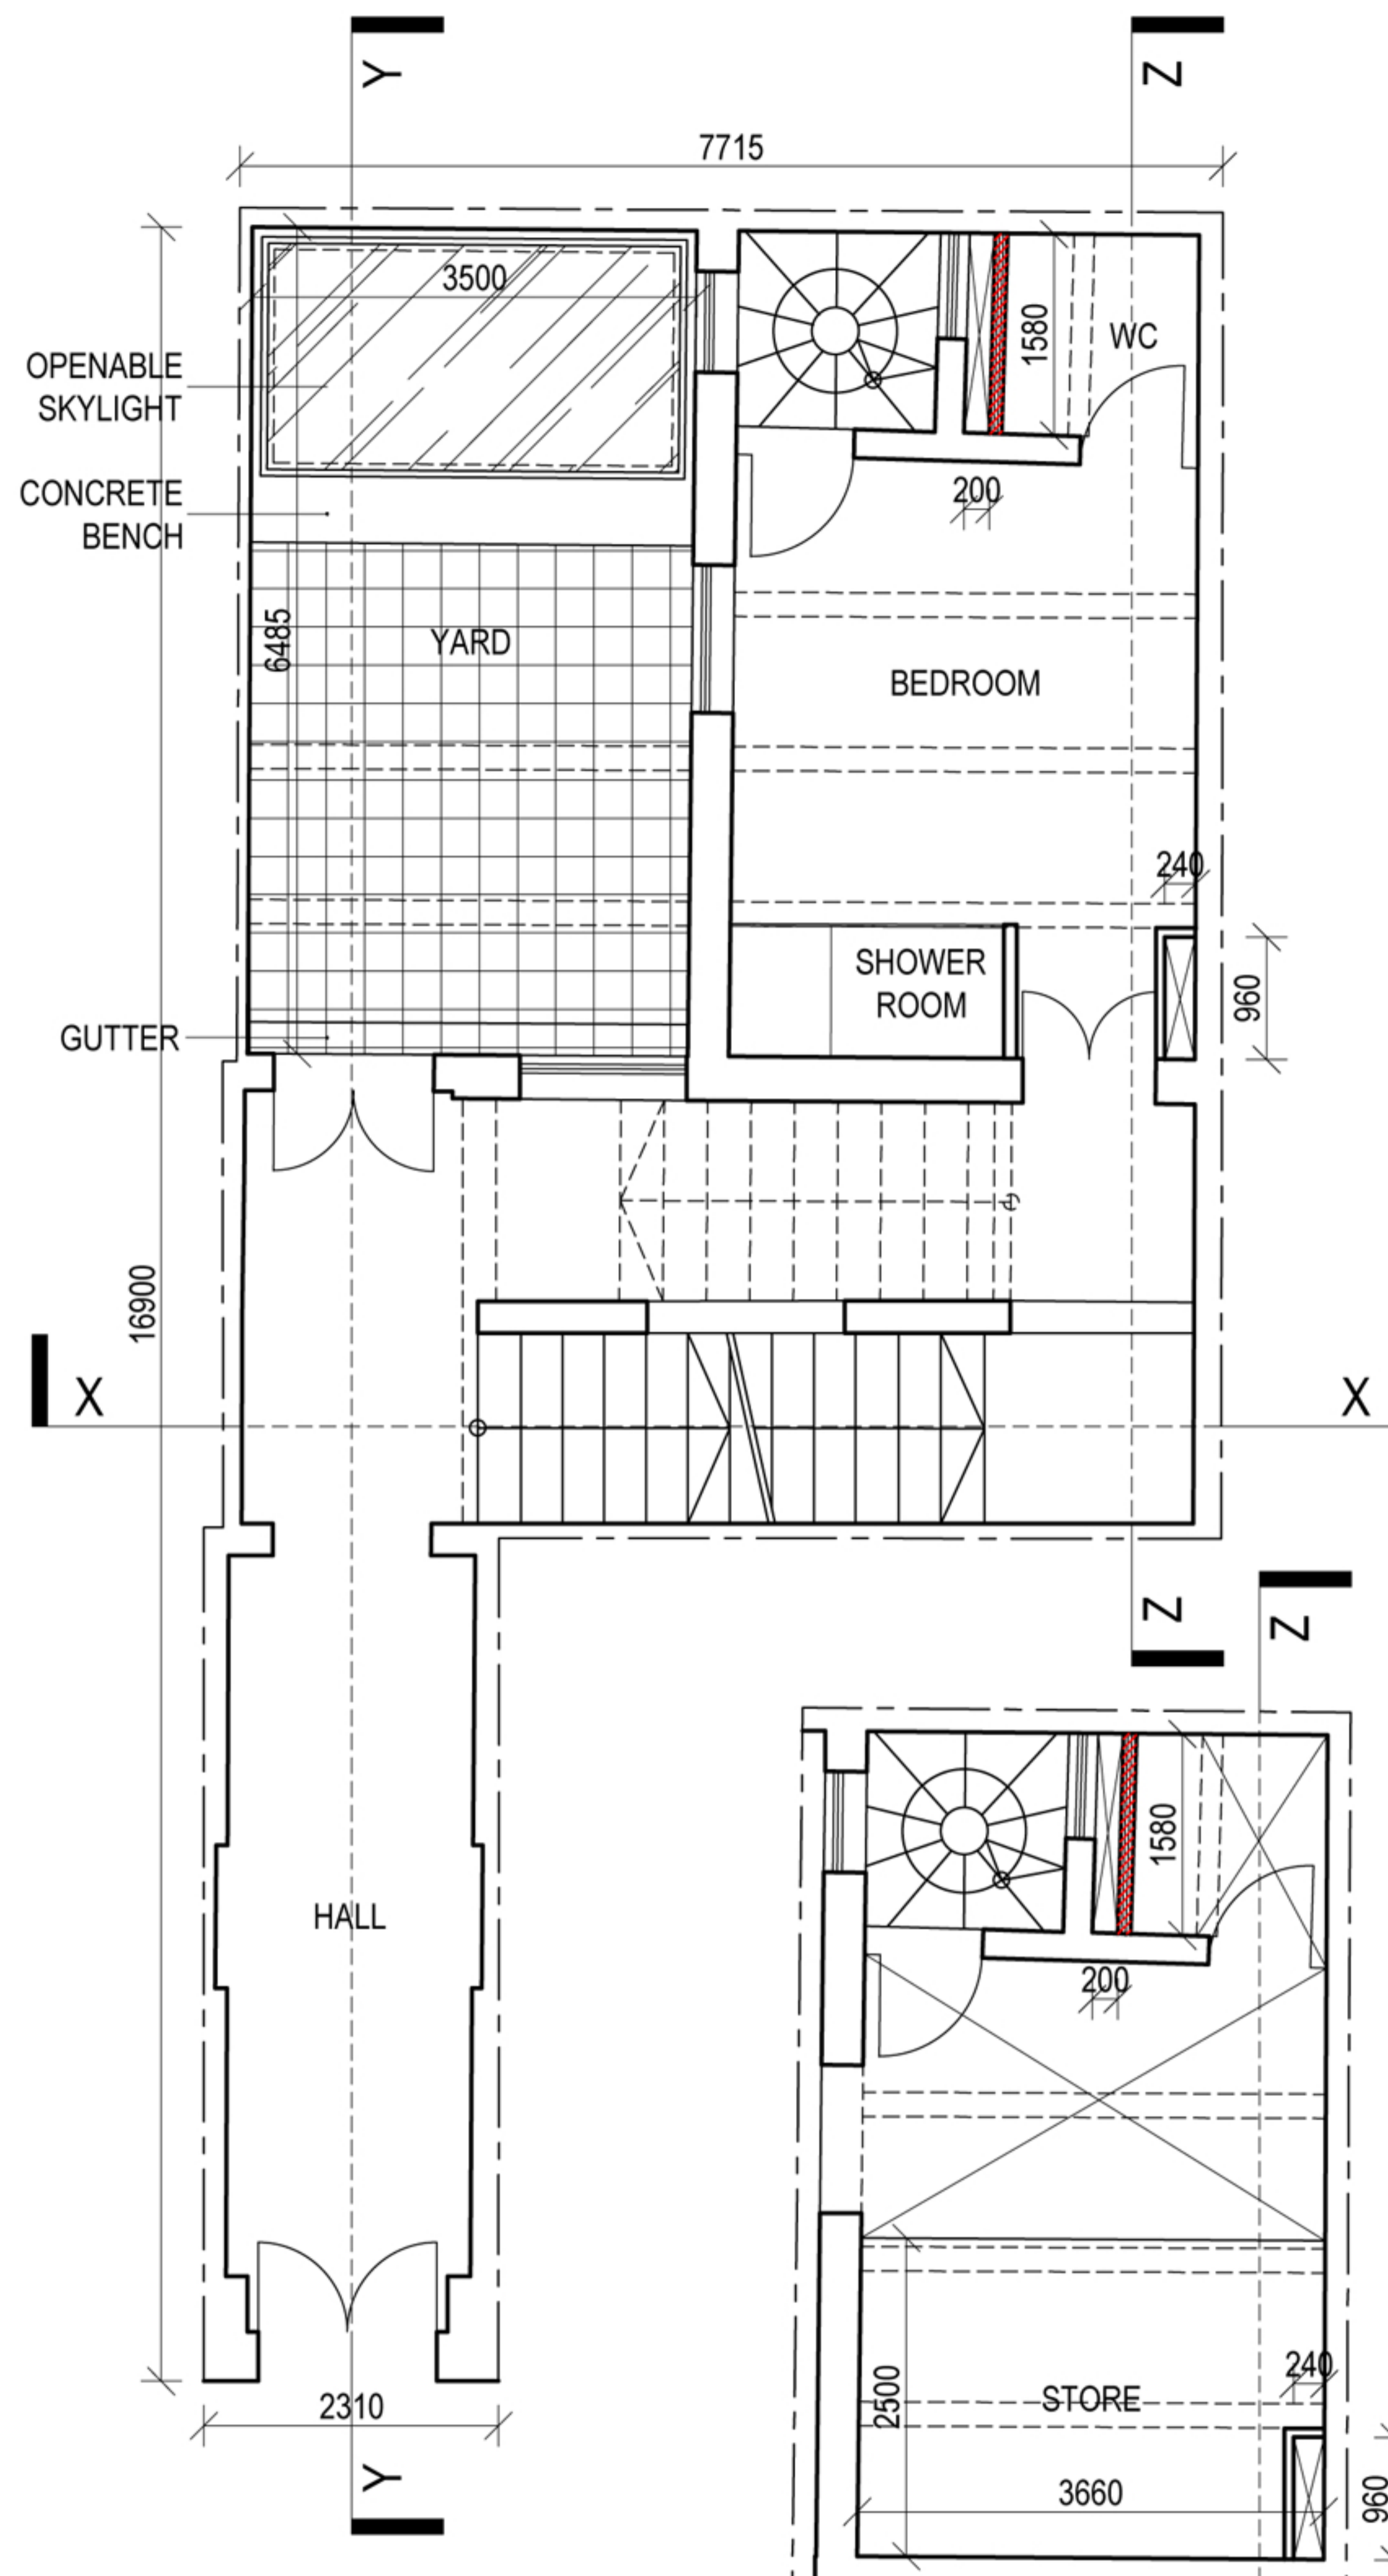


TRIQ' ANTONIO AGIUS

PROPOSED GROUND FLOOR
SCALE 1:100

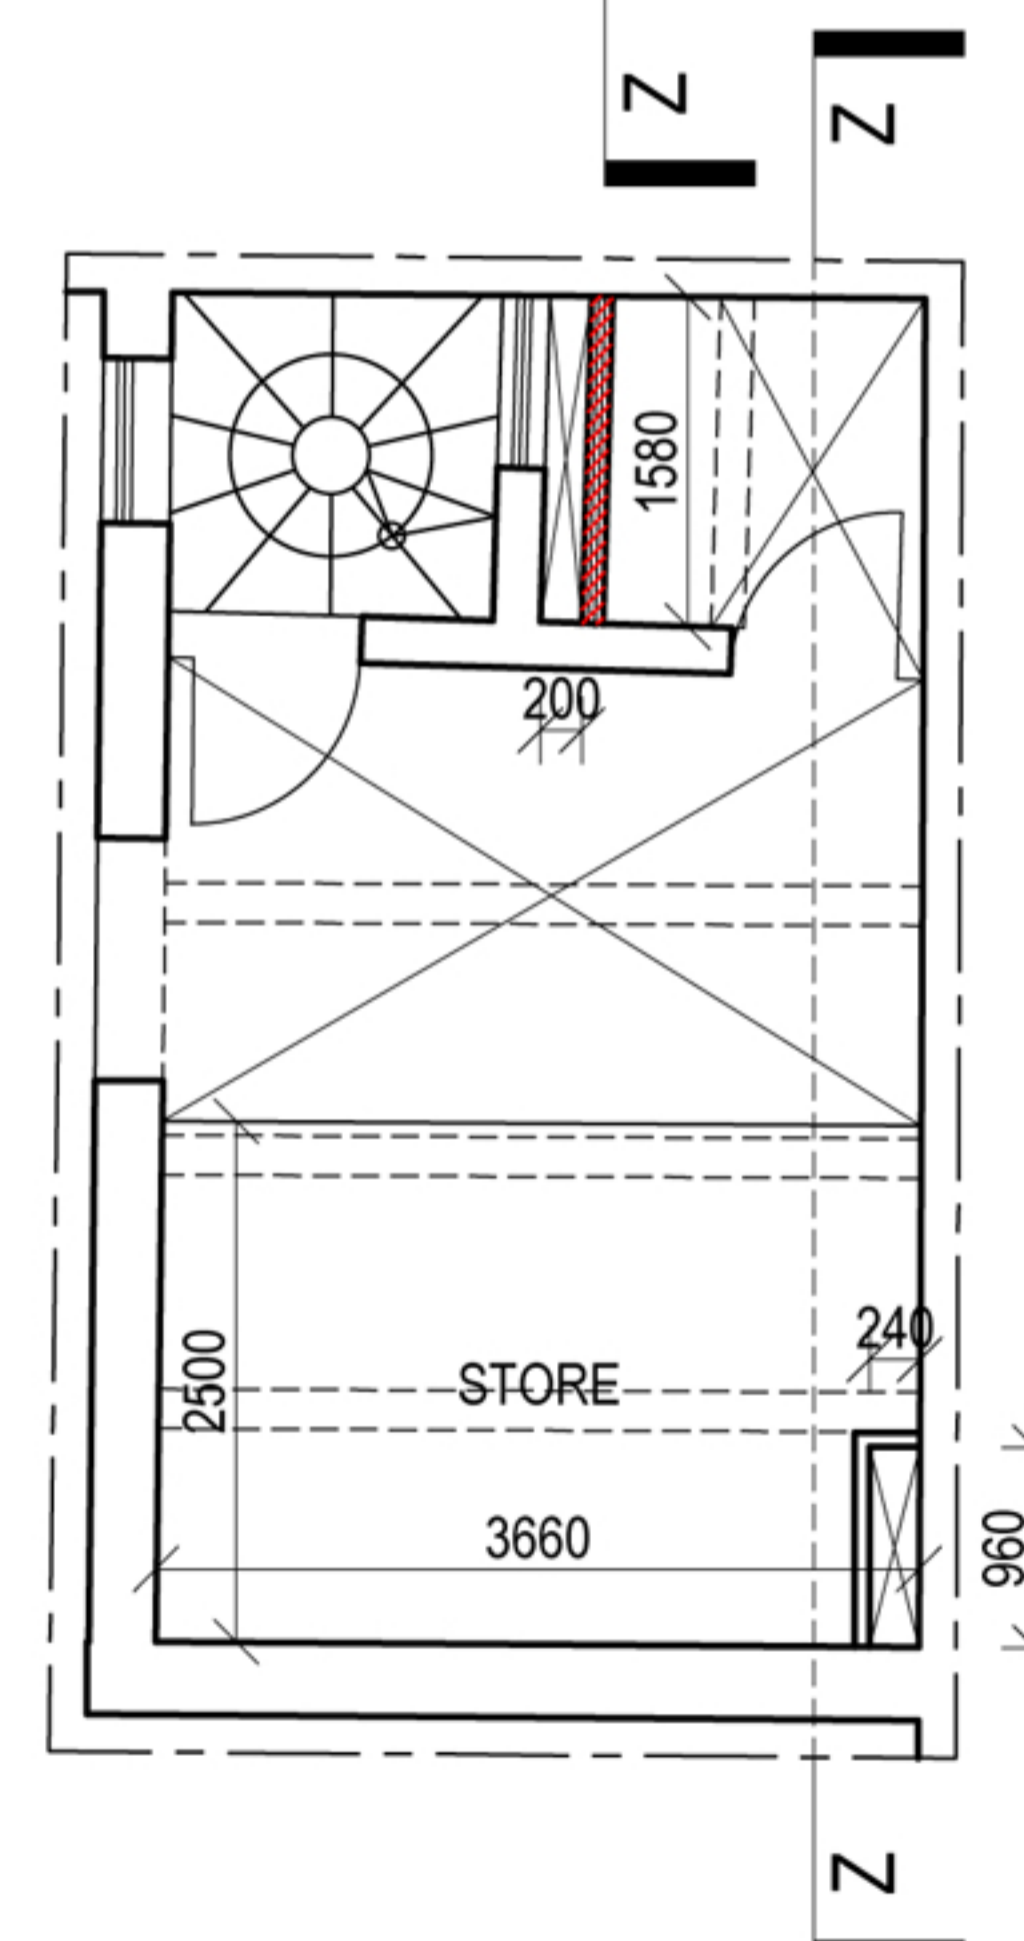

PROPOSED MEZZANIN
SCALE 1:100

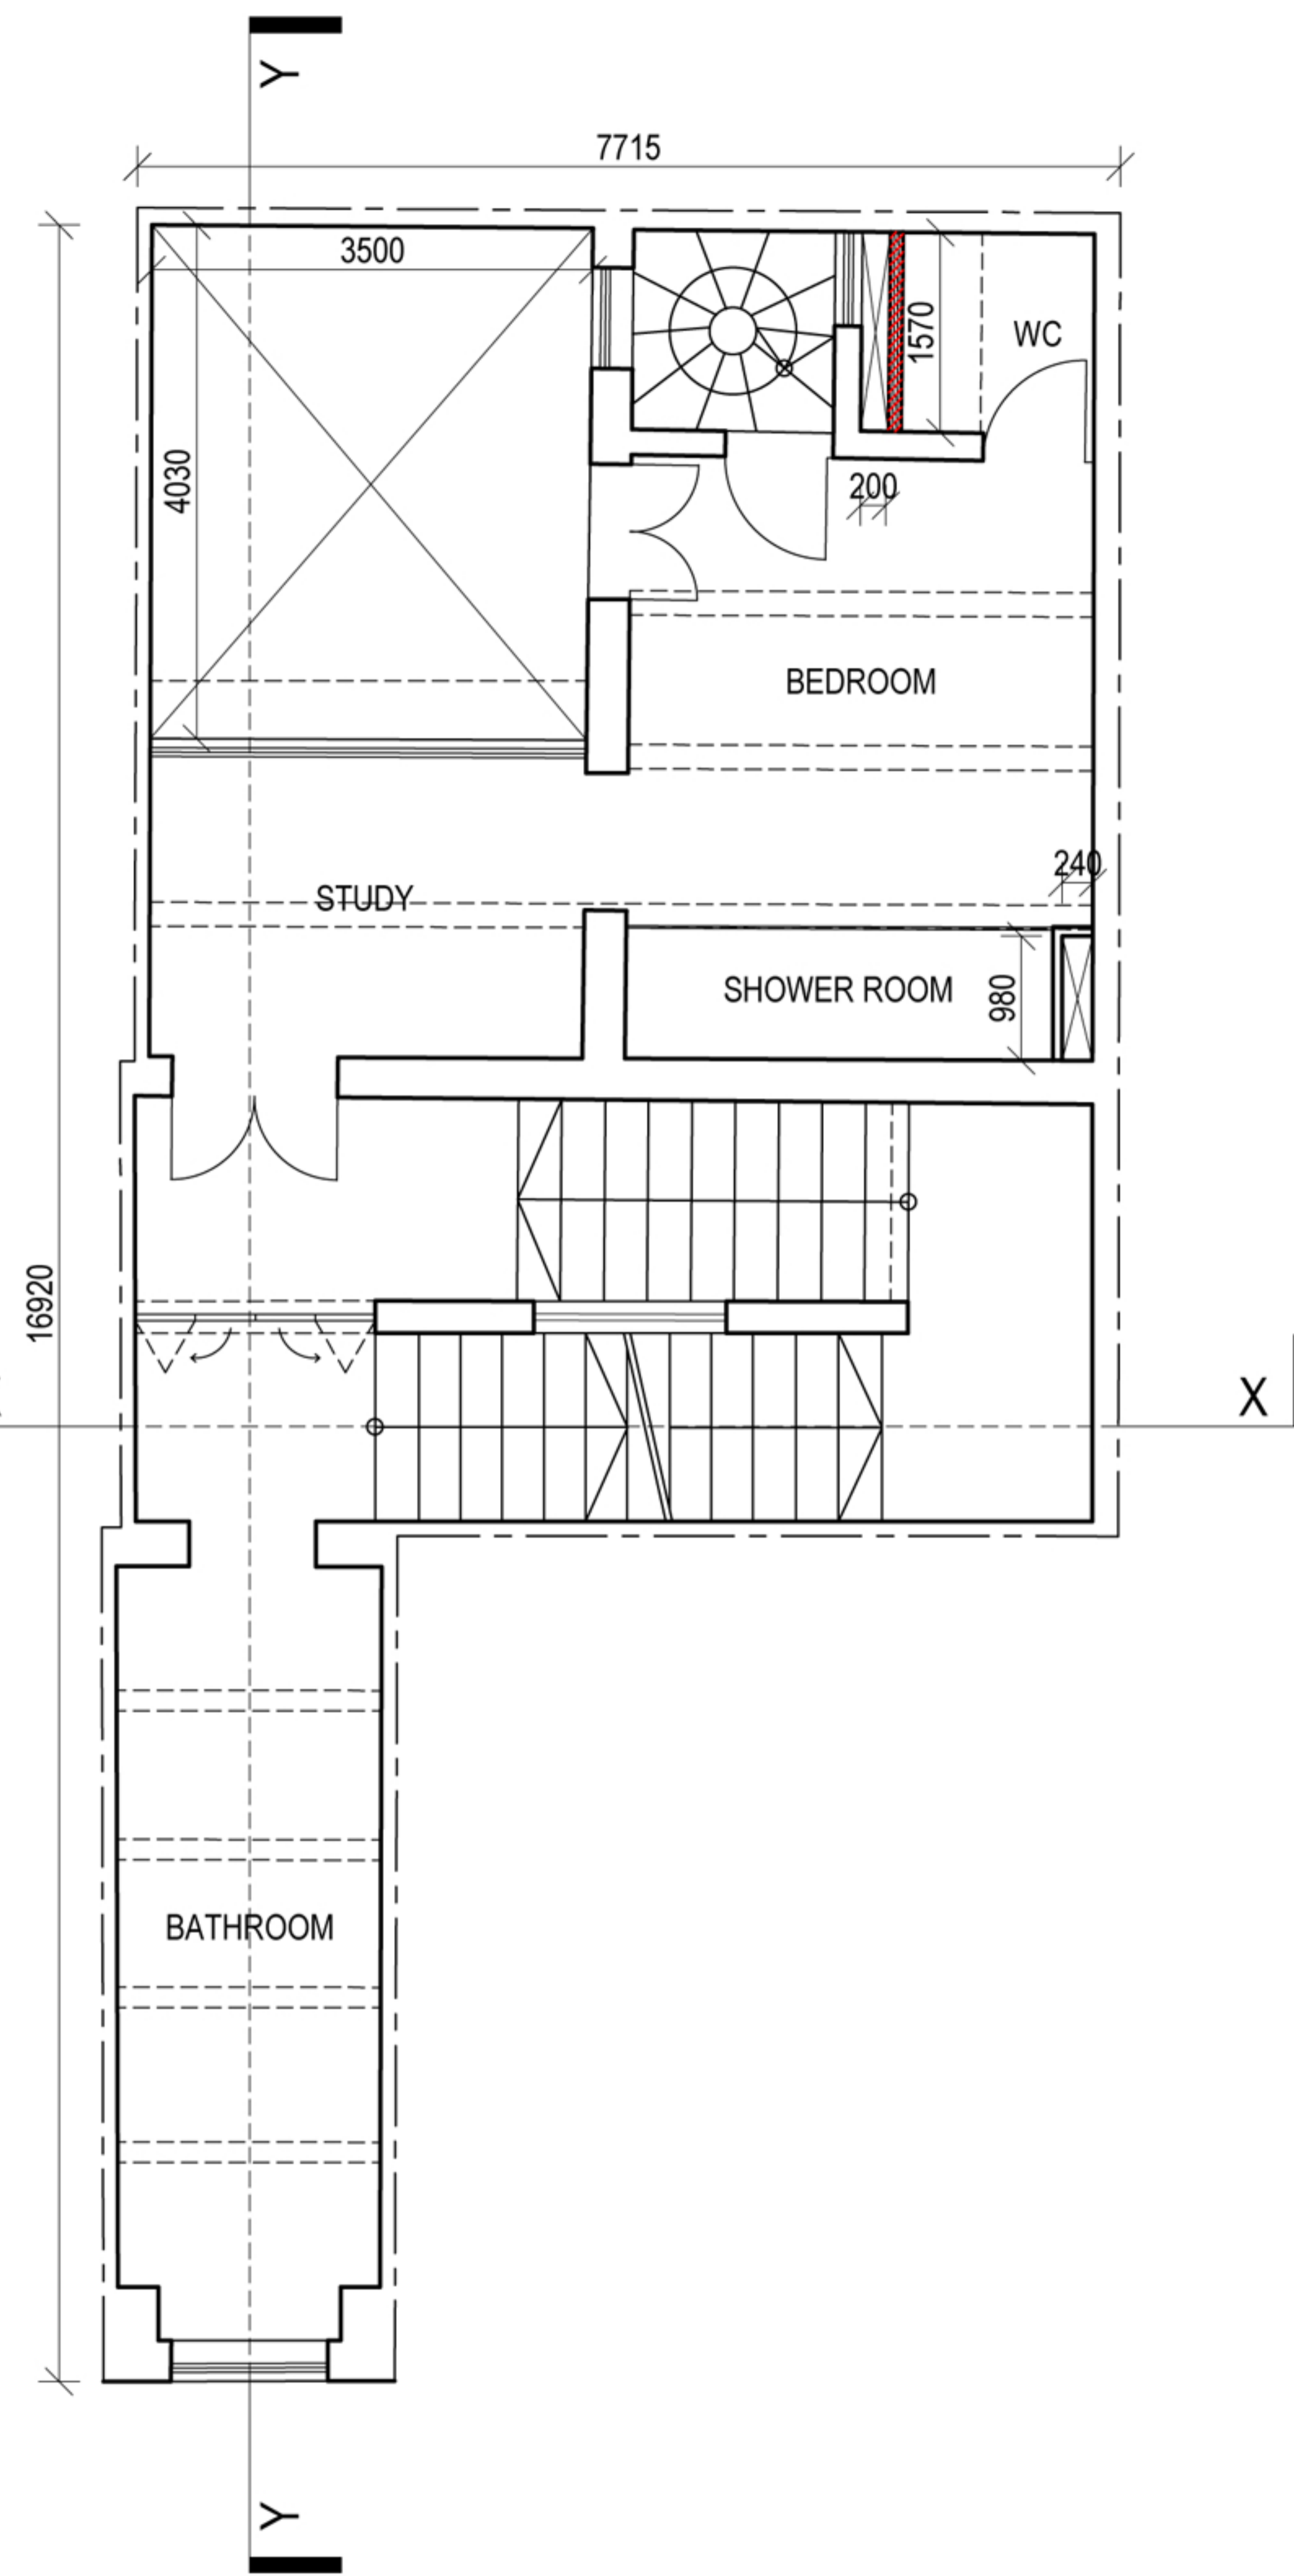

TRIQ' ANTONIO AGIUS

PROPOSED FIRST FLOOR
SCALE 1:100

