



Approved Ground Floor Part A

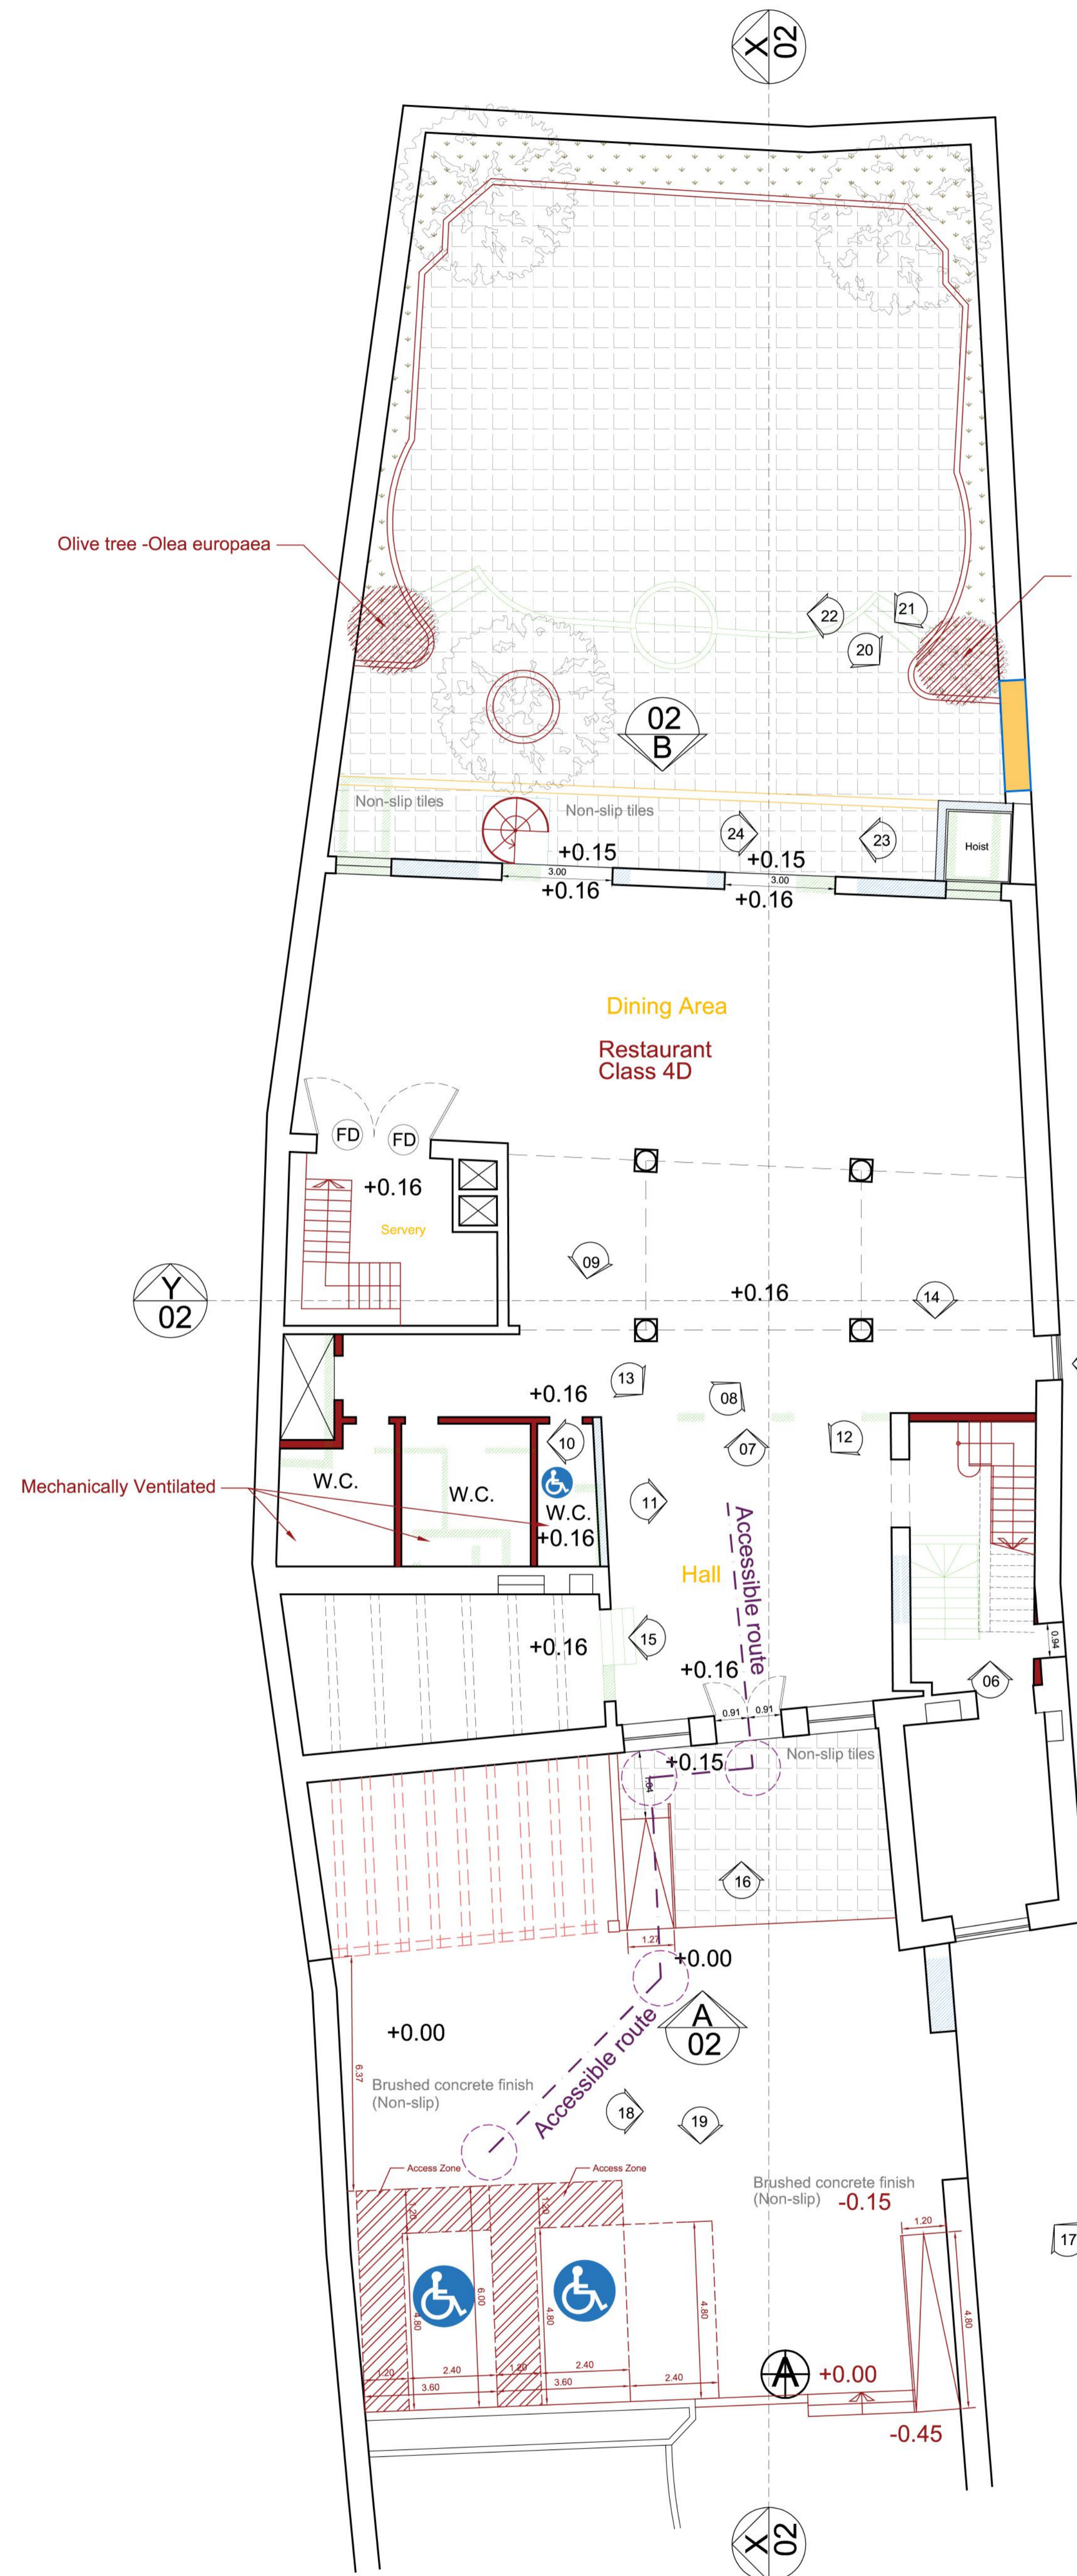

Proposed Ground Floor Part A

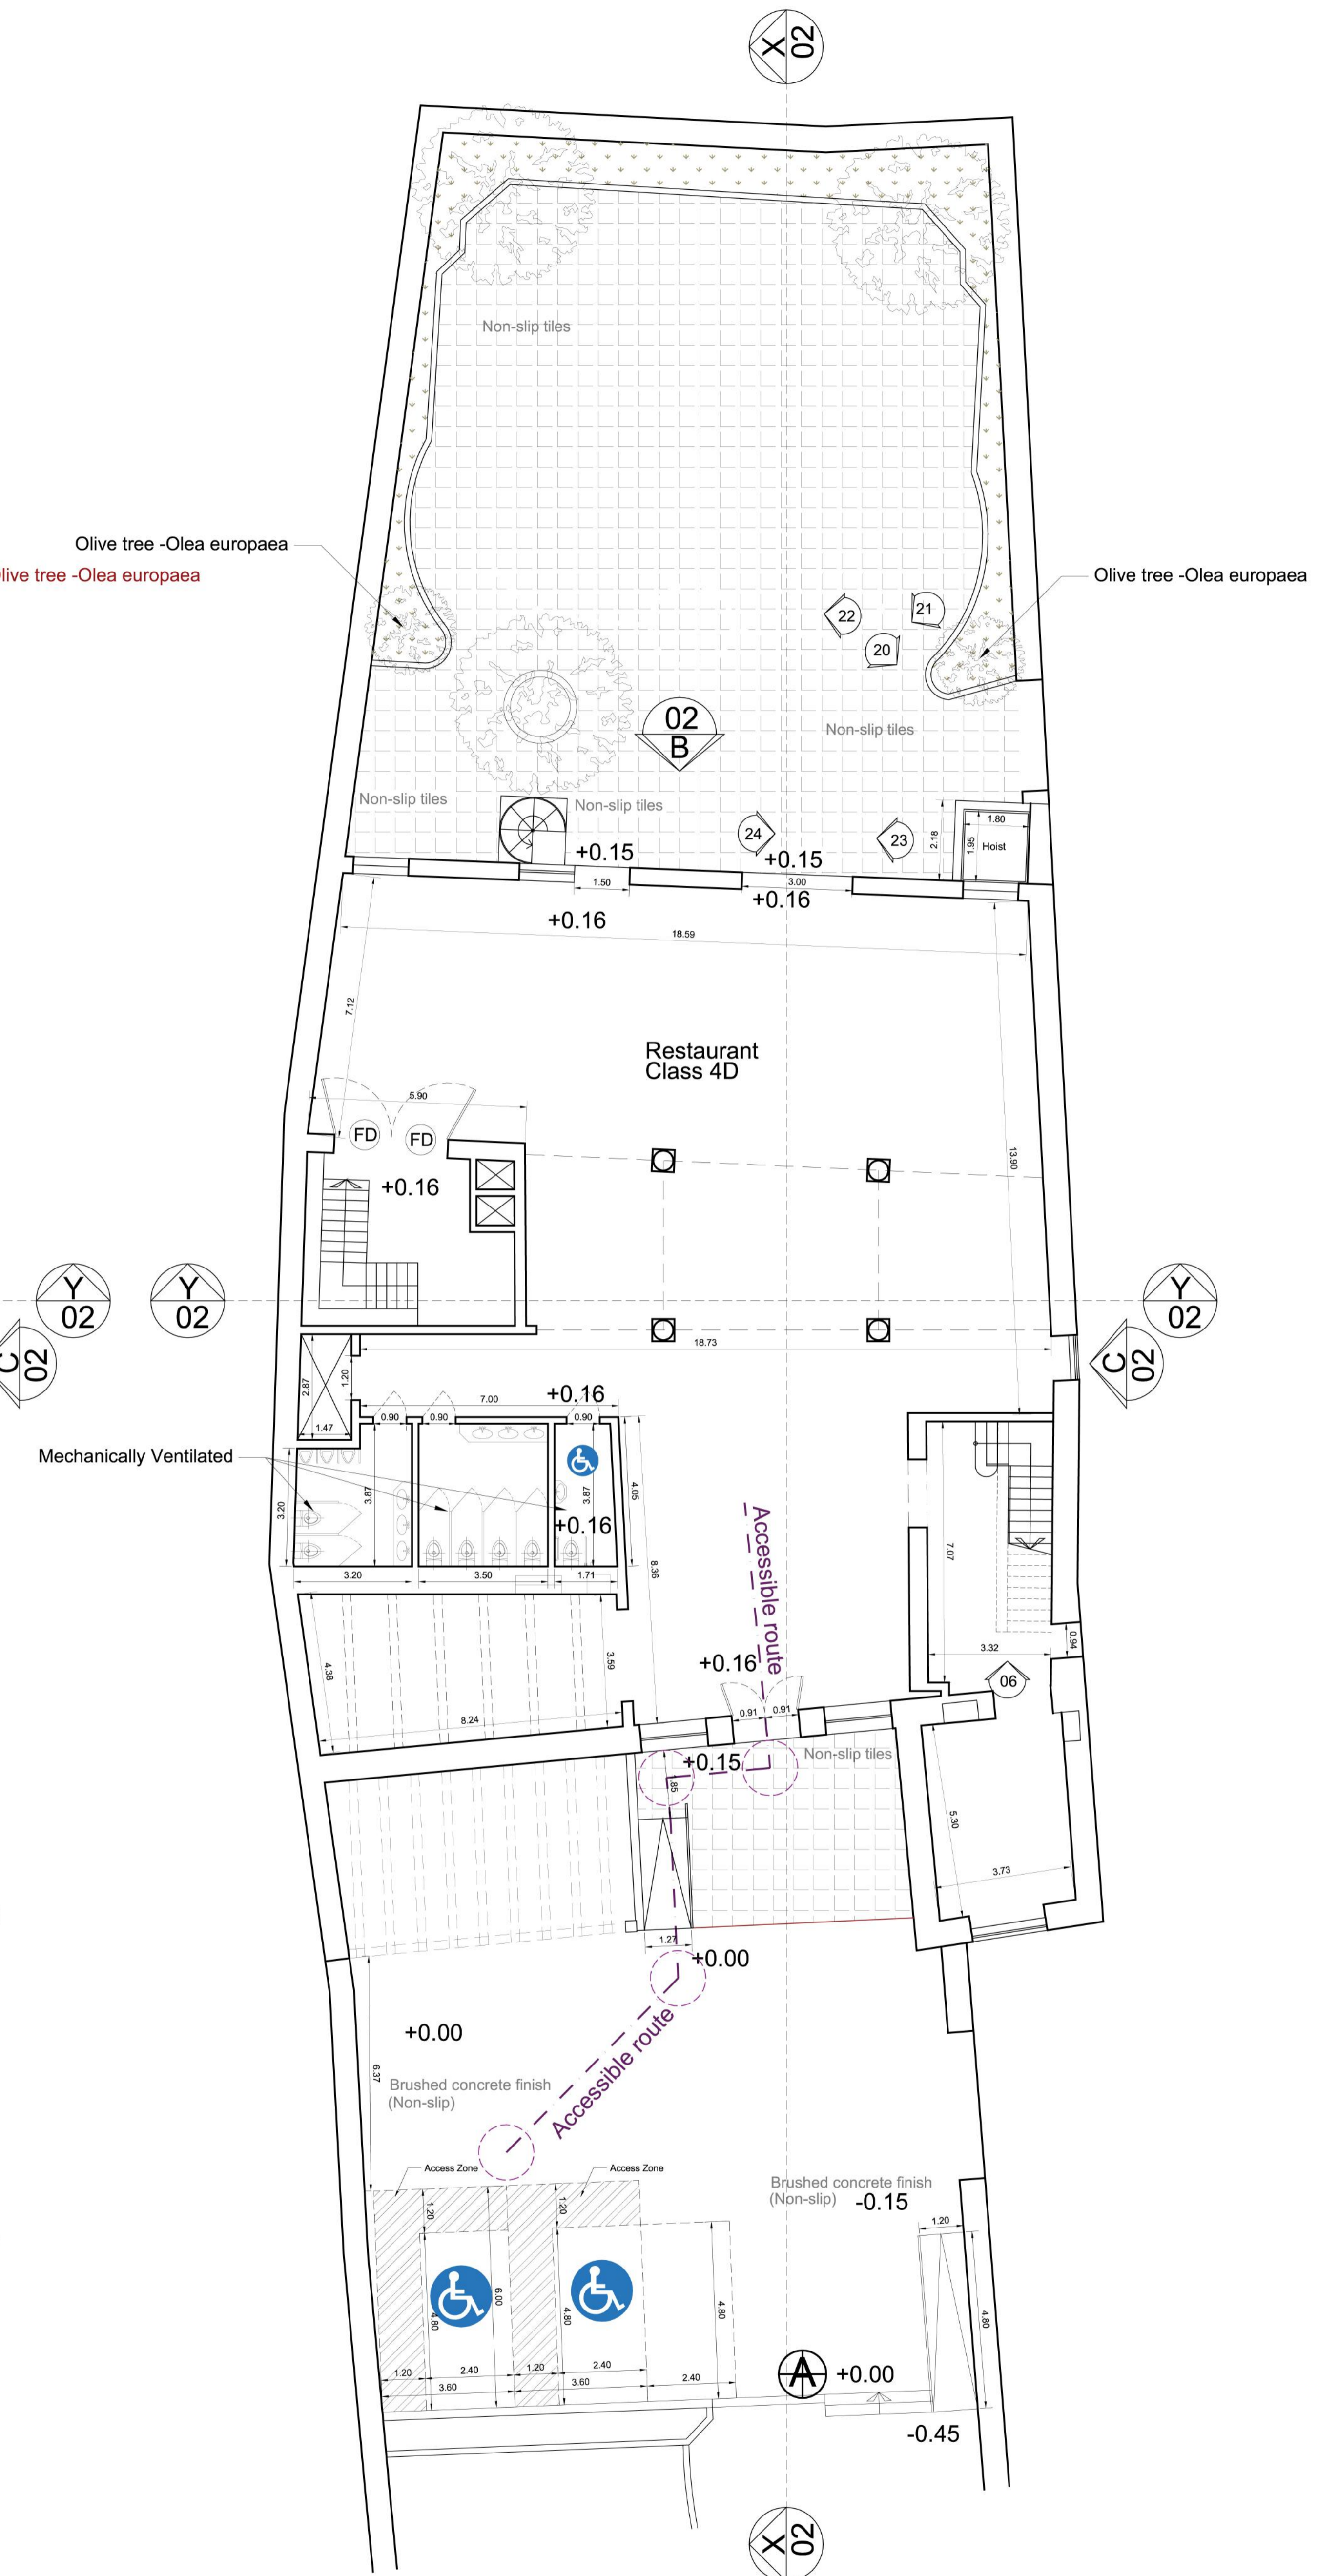

Proposed Ground Floor Part A