
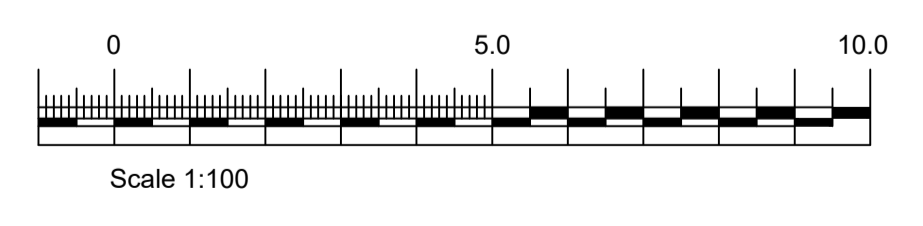


-  *Vitis vinifera*
Vines
-  *Opuntia*
Prickly Pear
-  *Eriobotrya japonica*
Loquat Tree
-  *Prunus Persica*
Peach Tree
-  *Citrus x sinensis*
Orange Tree
-  *Olea Europea*
Olive Tree

SITE

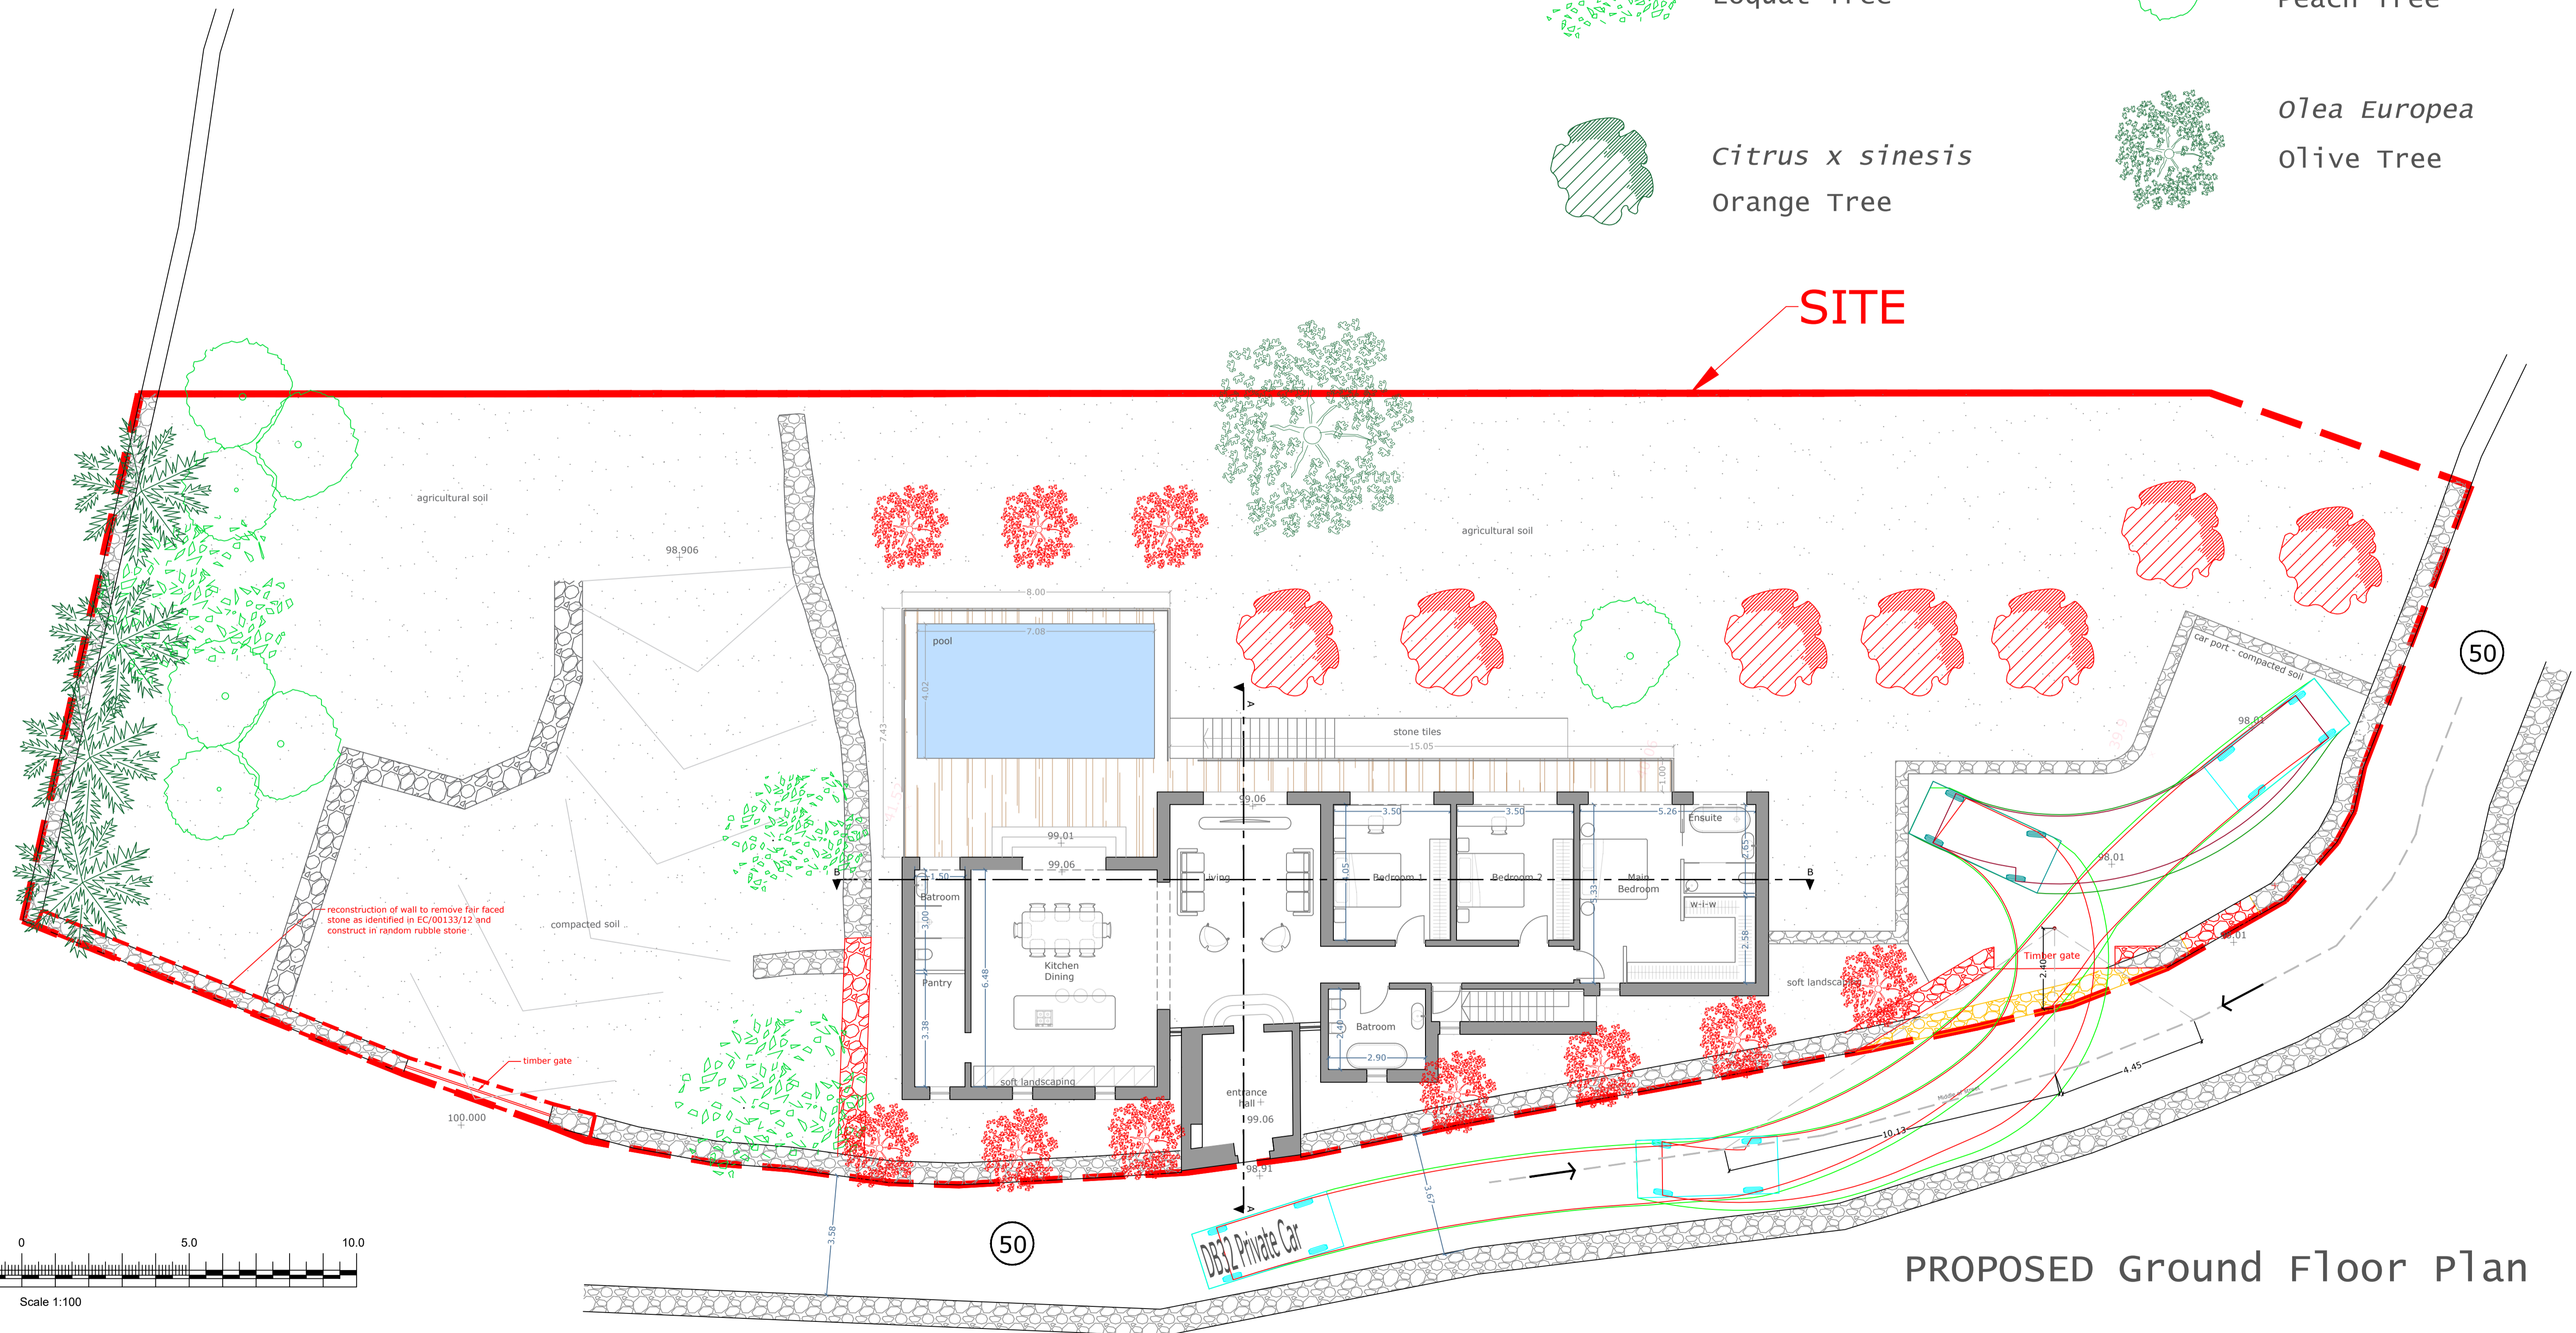

PROPOSED Ground Floor Plan

Project Title - | Scale -

Maria Schmalz
Architects
P.O. Box 1234, Swatara, PA 17259
T - 717 266 0000
M - 717 266 0000
E - maria@msgarchitects.com

- Green - As Approved But Not Constructed
- Blue - As Actually Constructed
- Yellow - To be Demolished
- Red - Proposed for Construction