


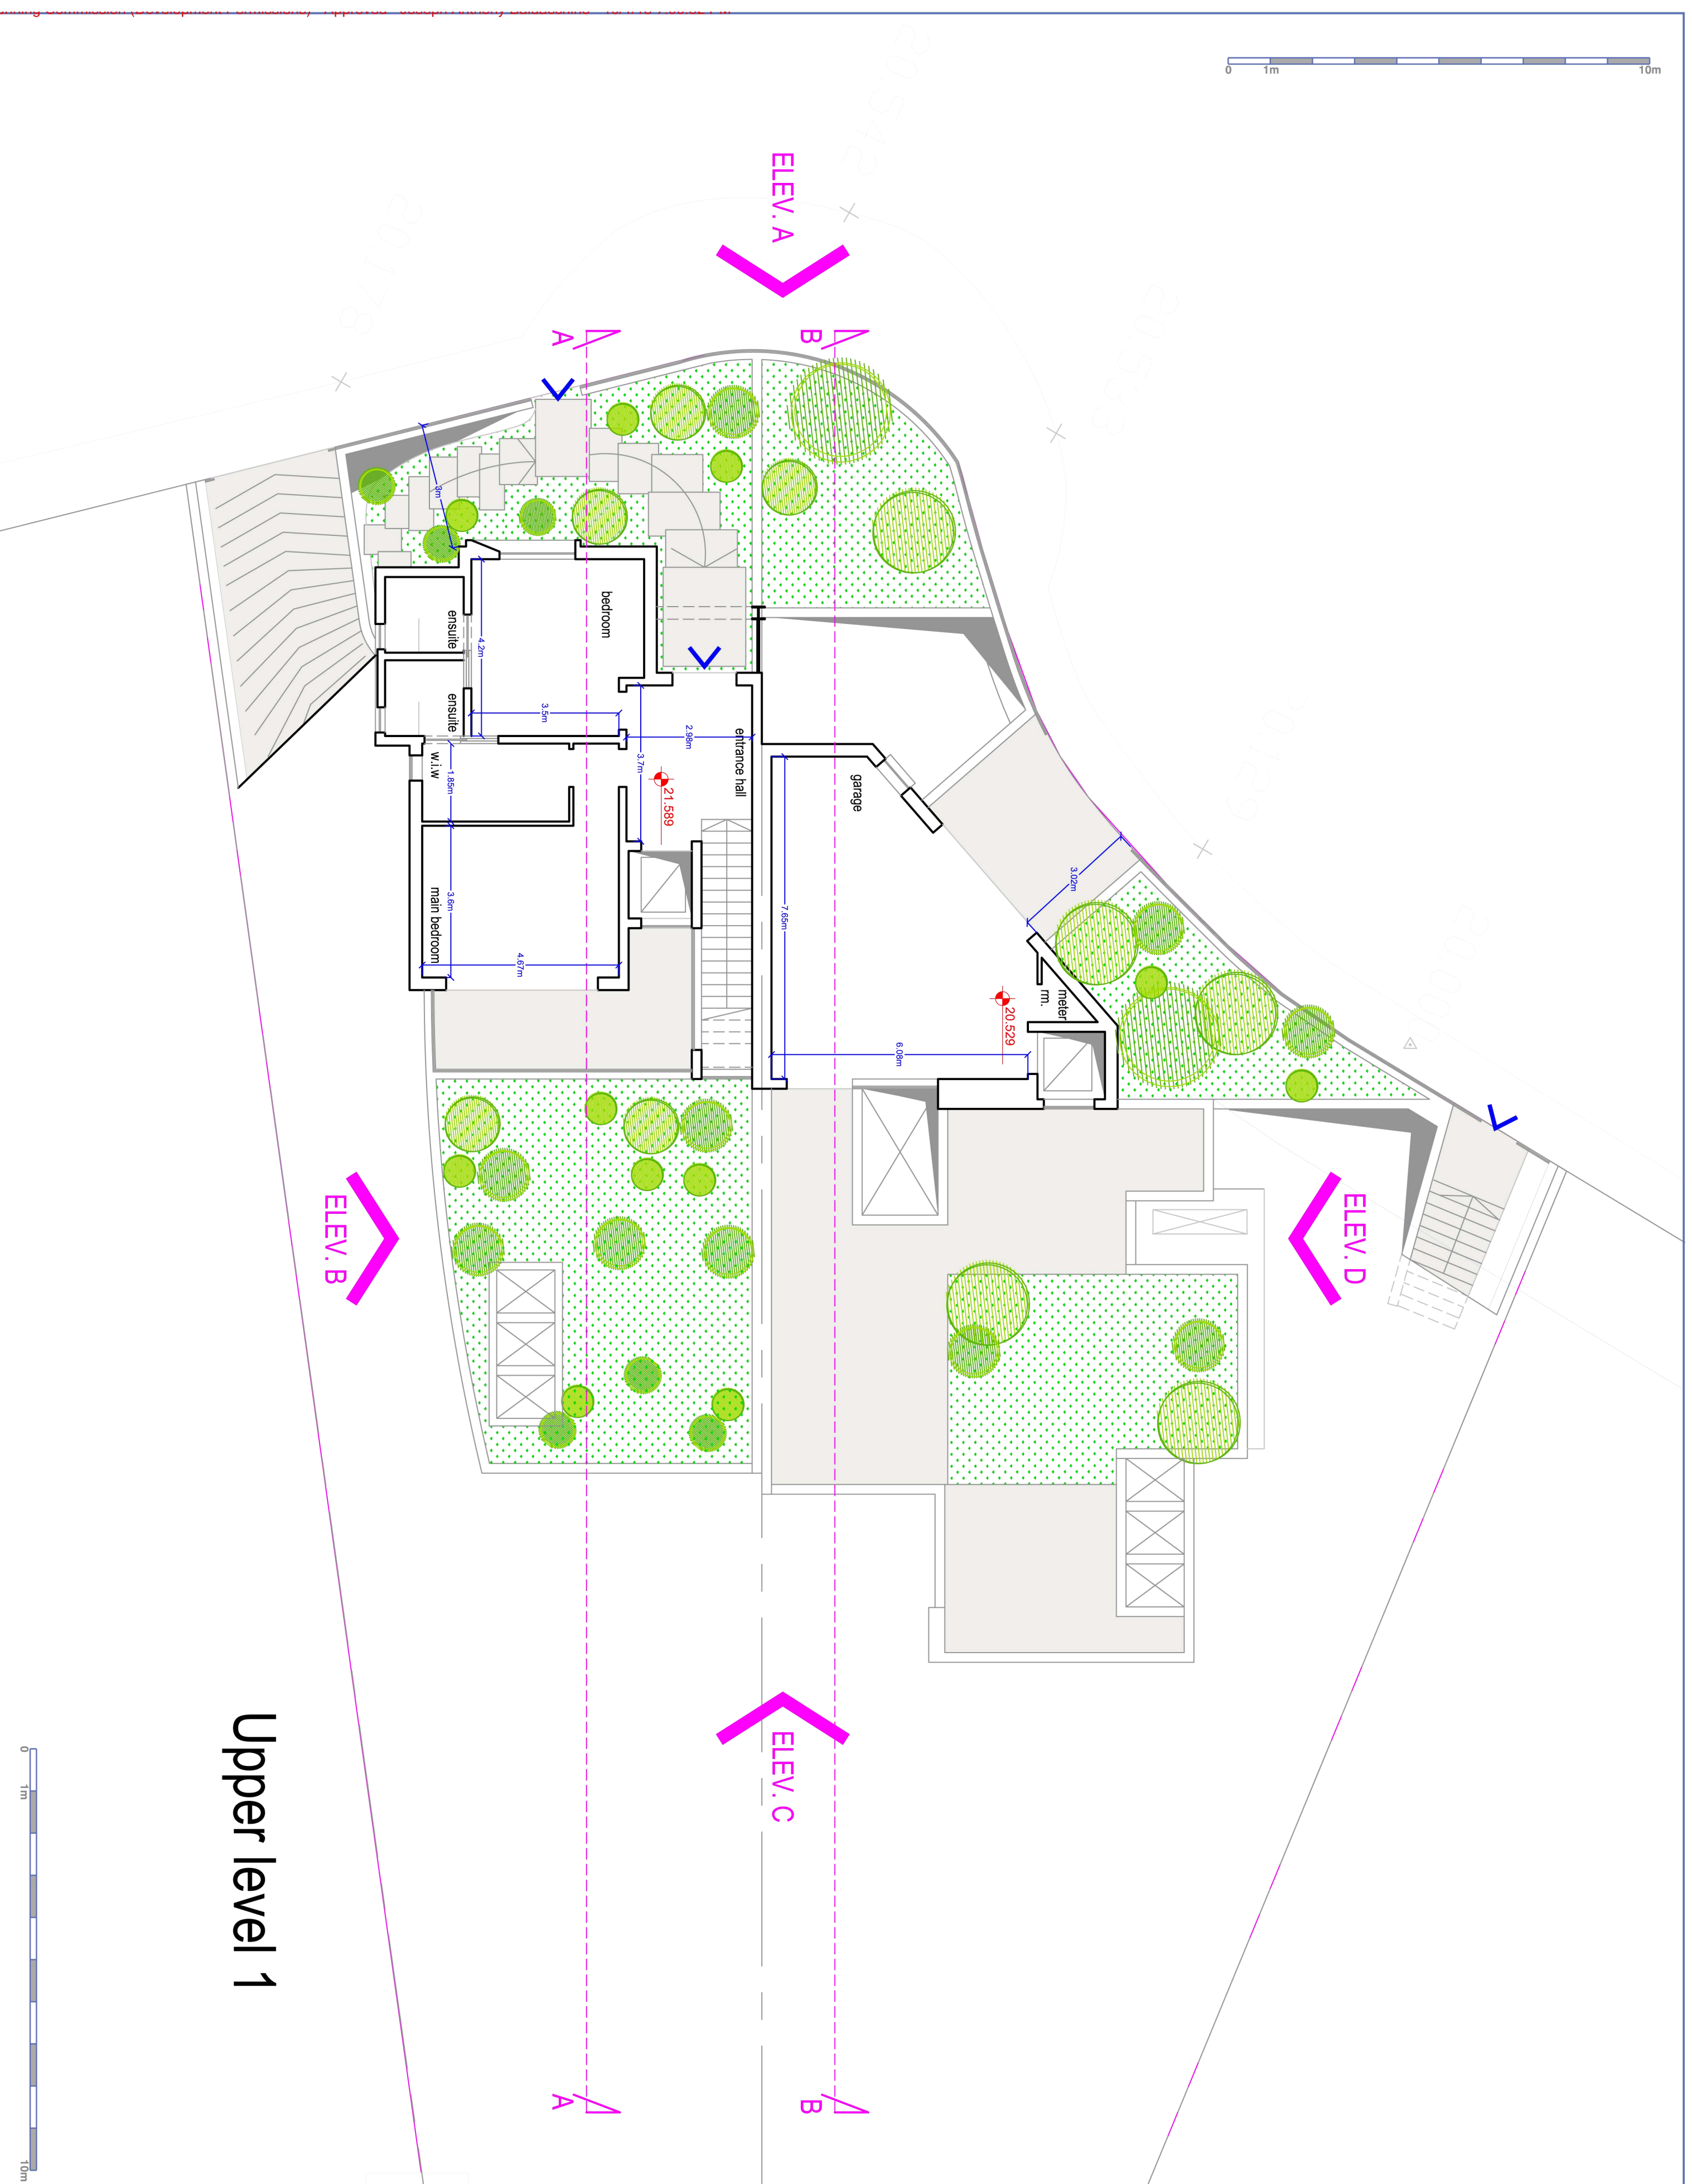

Upper level 1



DRAWING DETAILS	Drawing Title	Proposed Block Plan		Project	Proposed semi-detached	
	Location	Mellieha		Date	15/01/16	
	Checked	--		Drawing No	03	
	Scale	1:100 (A2)		REV	--	
REVISION ISSUE	<input type="checkbox"/>	DRAFT		<input type="checkbox"/>	FOR INFORMATION ONLY	
	<input type="checkbox"/>	FOR PLANNING PURPOSES		<input type="checkbox"/>	FOR CONSTRUCTION PURPOSES	
	Rev.	Date	Description	Rev.	Date	Description
NOTES						