

Total External 20.8 SQM
Total Internal 114.7 SQM
135.5 SQM

Total External 16.2 SQM
Total Internal 87.2 SQM
103.4 SQM

Total External 17.2 SQM
Total Internal 112.8 SQM
129.9 SQM

Total External 16.5 SQM
Total Internal 107.5 SQM
123.9 SQM

Total External 13.3 SQM
Total Internal 113.7 SQM
126.9 SQM

Total External 17.4 SQM
Total Internal 131.3 SQM
149.7 SQM


Proposed (clean copy)
Receded Floor Level 1
scale 1:100

Total External 27.3 SQM
Total Internal 134.3 SQM
Total Area at current floor 161.3 SQM
Total area of duplex: 302.3 SQM

Total External 30.0 SQM
Total Internal 115.0 SQM
Total Area at current floor 145.0 SQM
Total area of Duplex: 287.0 SQM

Total External 29.0 SQM
Total Internal 110.0 SQM
Total Area at current floor 139.0 SQM
Total area of Duplex: 255.0 SQM

Total External 38.0 SQM
Total Internal 131.0 SQM
Total Area at current floor 169.0 SQM
Total area of Duplex: 314.0 SQM

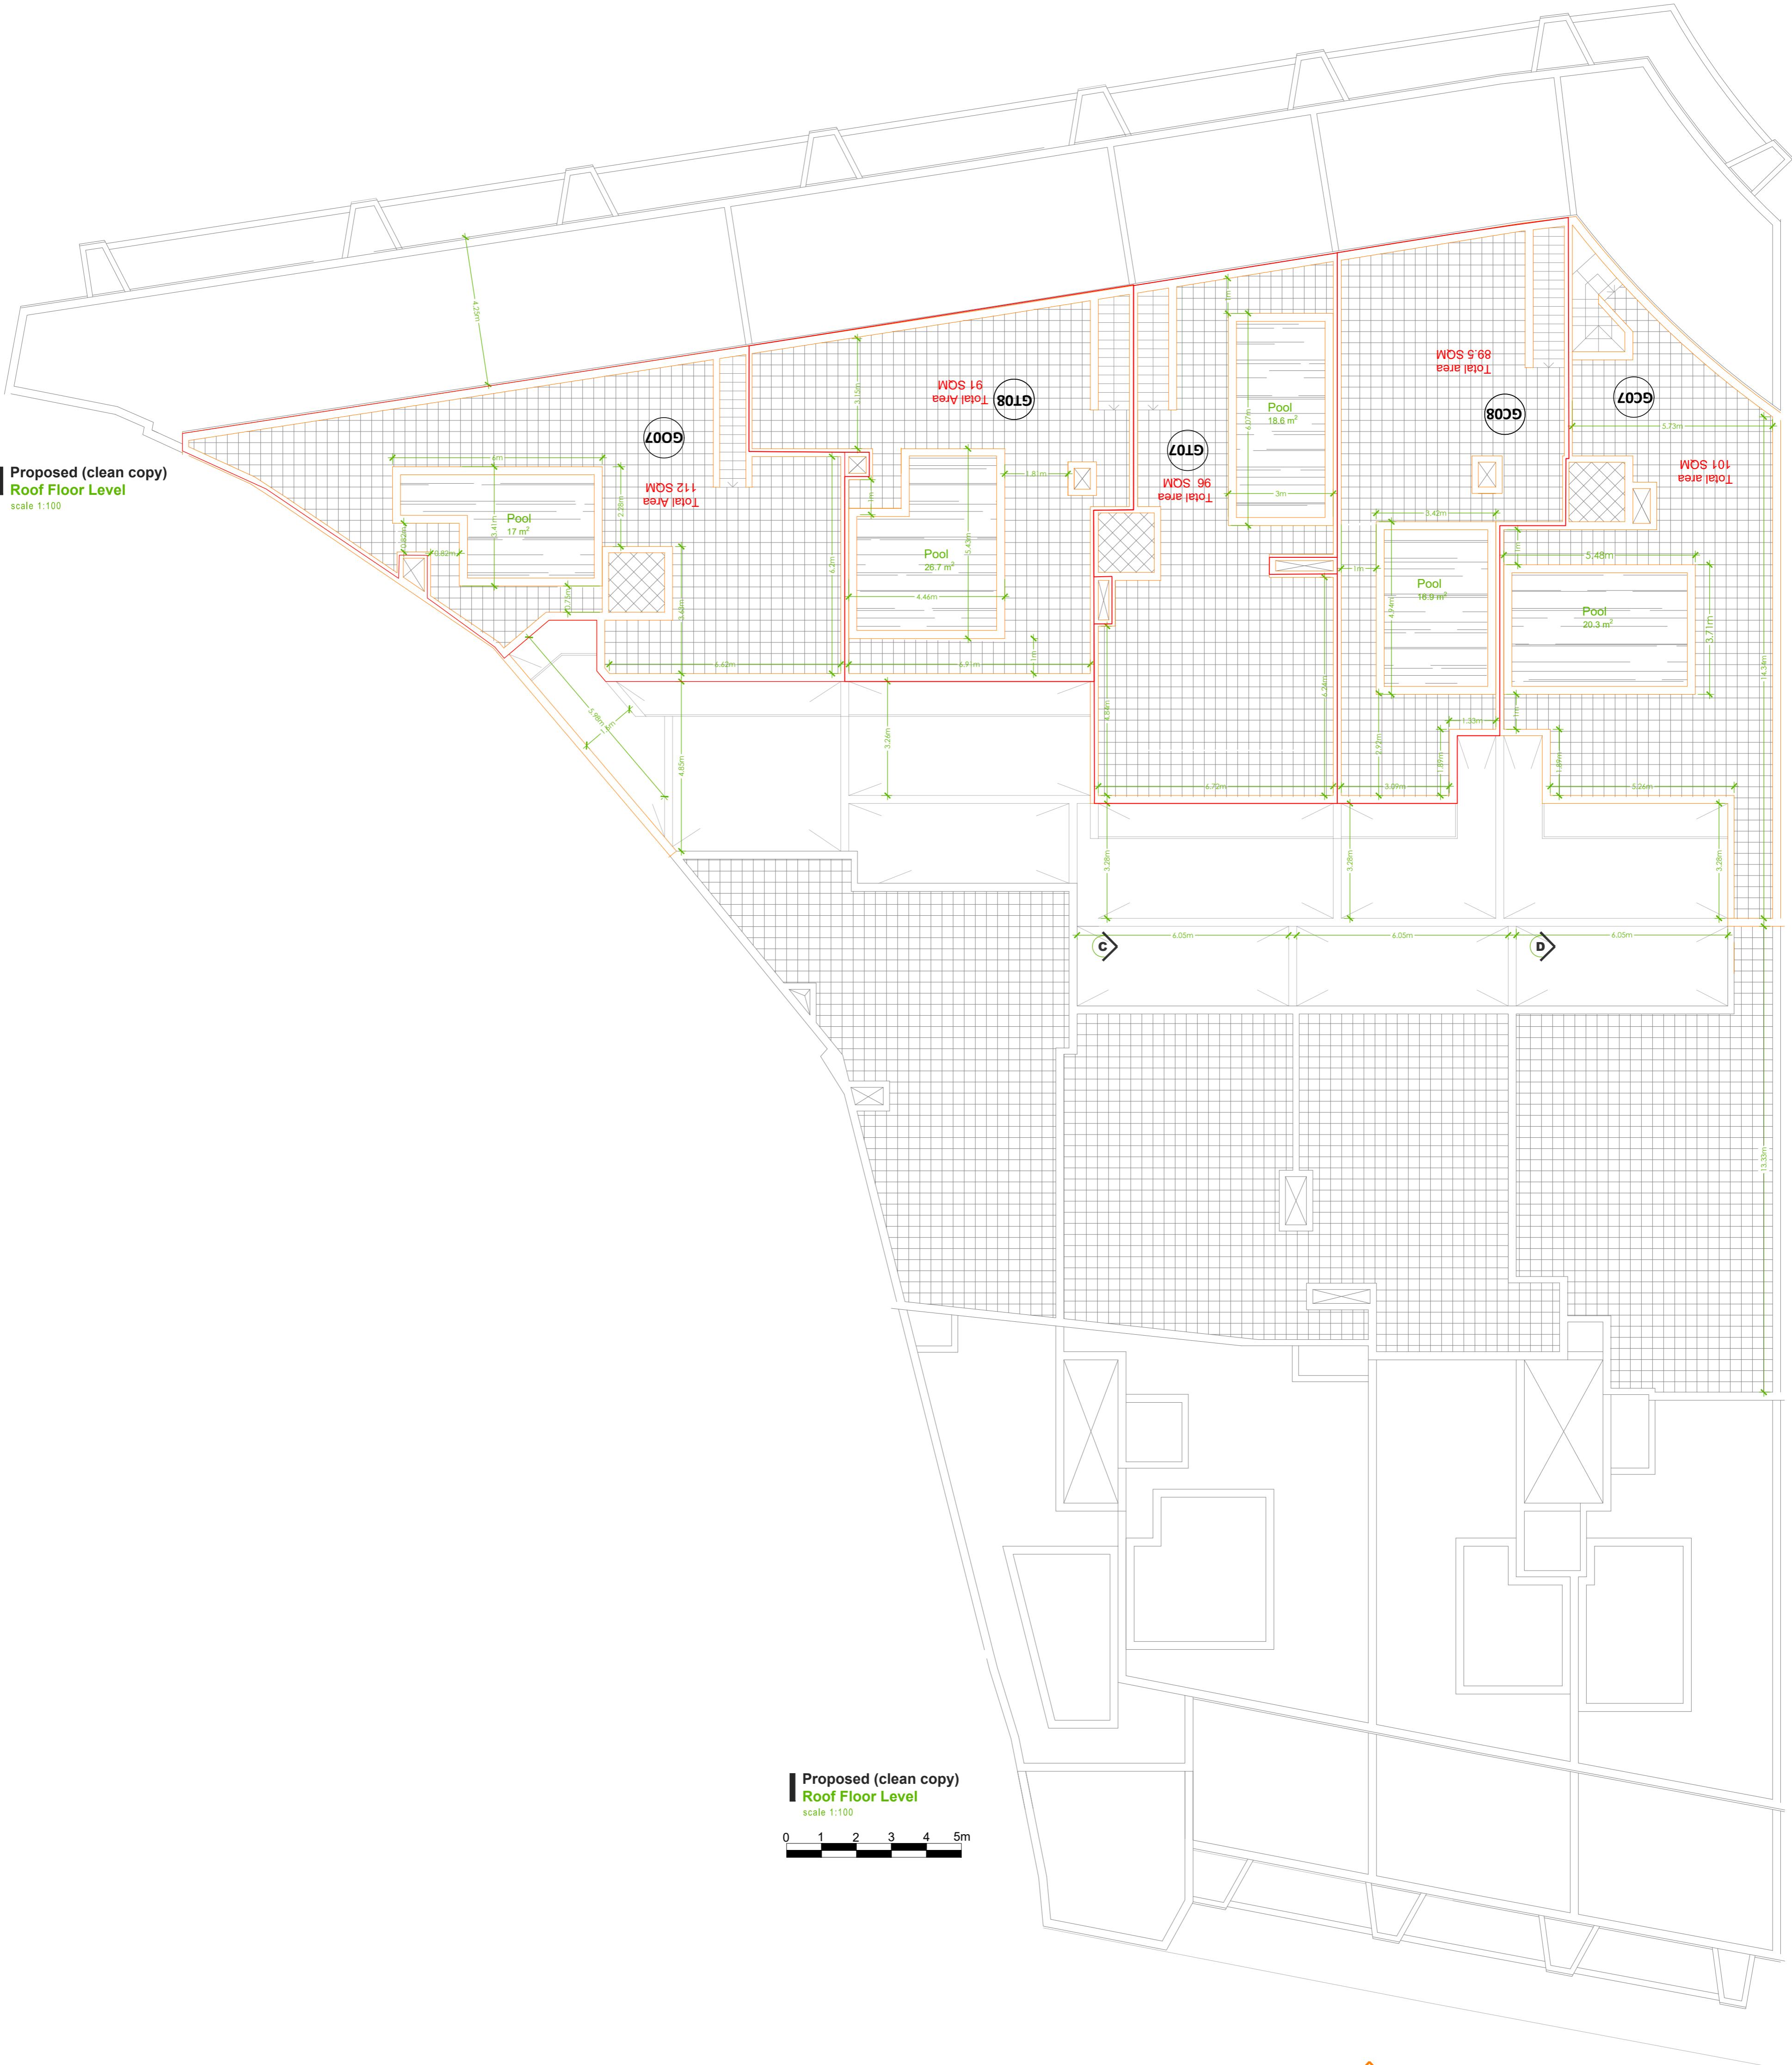

Proposed (clean copy)
Roof Floor Level
scale 1:100

Proposed (clean copy)
Roof Floor Level
scale 1:100

