


95.354

95.562

95.795

96.032

96.260

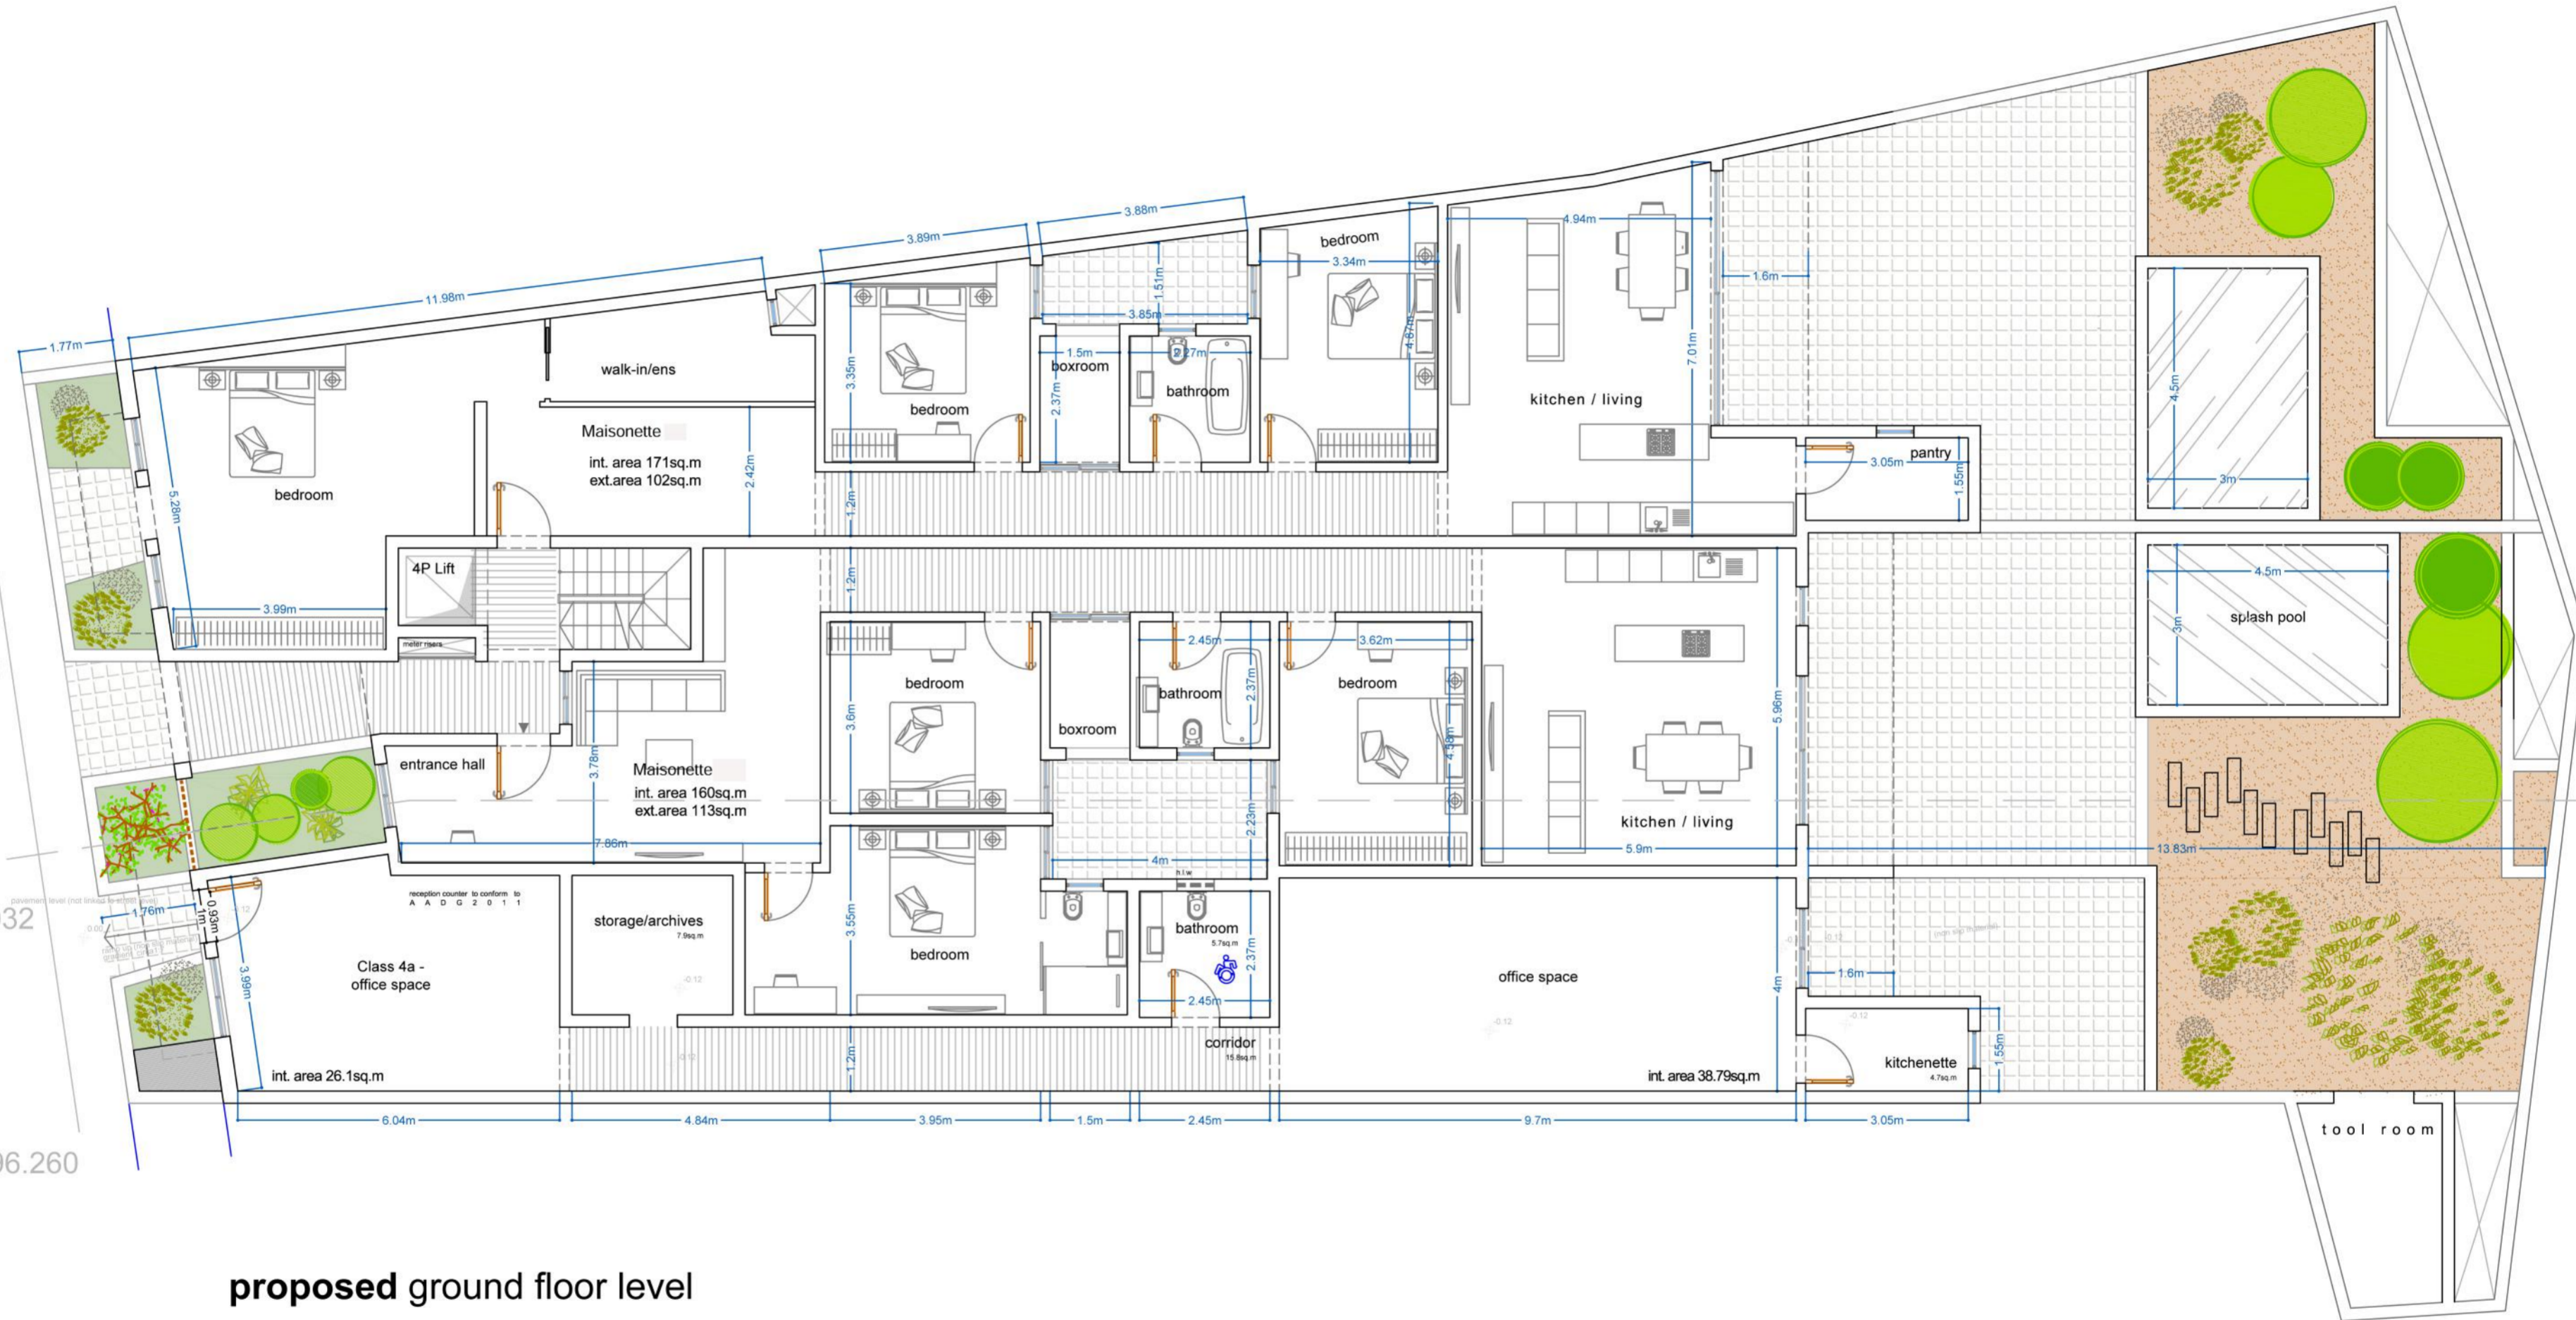

proposed ground floor level

96.477

