
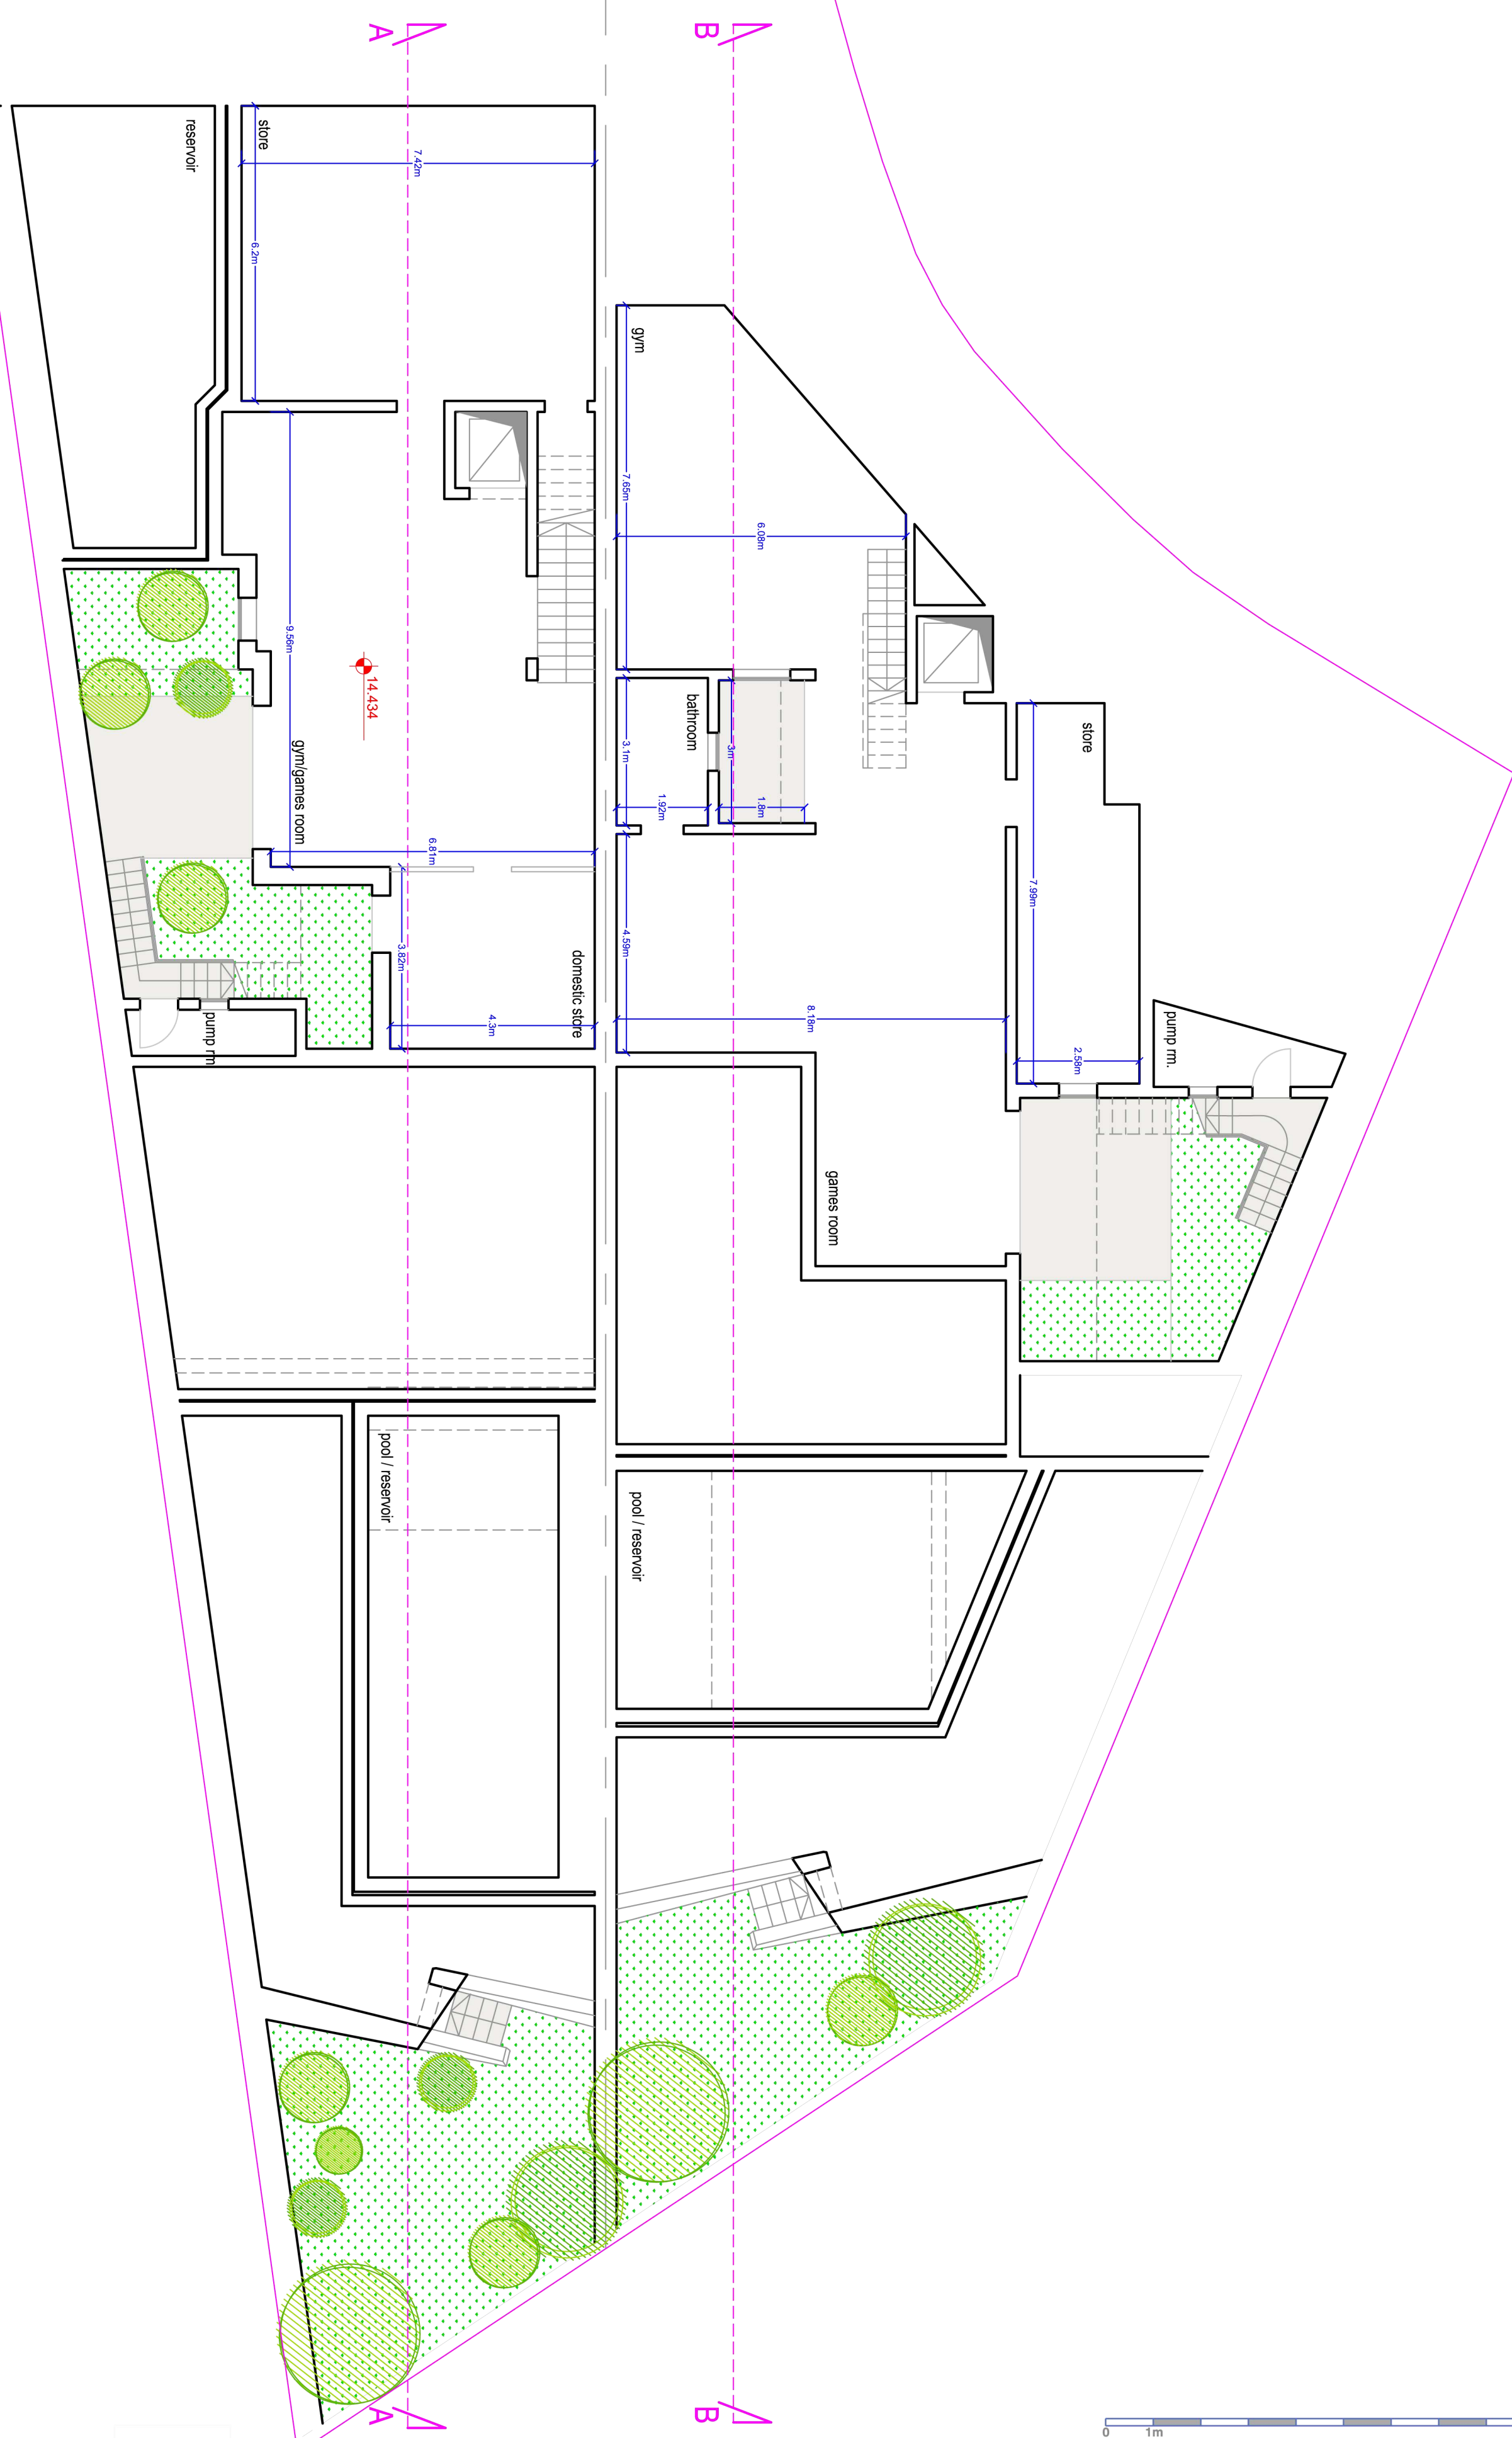


# level -1

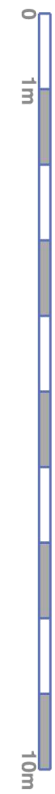

<b>DRAWING DETAILS</b>	<b>Drawing Title</b>	Proposed Block Plan		
	<b>Project</b>	Proposed semi-detached		
	<b>Location</b>	Mellieha		
	<b>Checked</b>	--	<b>Date</b>	15/01/16
	<b>Drawing No</b>	05		
<b>Scale</b>	1:100 (A2)	<b>REV</b>	--	

<b>REVISION ISSUE</b>	<input type="checkbox"/>	DRAFT
	<input type="checkbox"/>	FOR INFORMATION ONLY
	<input type="checkbox"/>	FOR PLANNING PURPOSES
	<input type="checkbox"/>	FOR CONSTRUCTION PURPOSES
	<input type="checkbox"/>	
<b>Rev.</b>	<b>Date</b>	<b>Description</b>

<b>NOTES</b>	