



Proposed Elevation B  
Scale 1:50

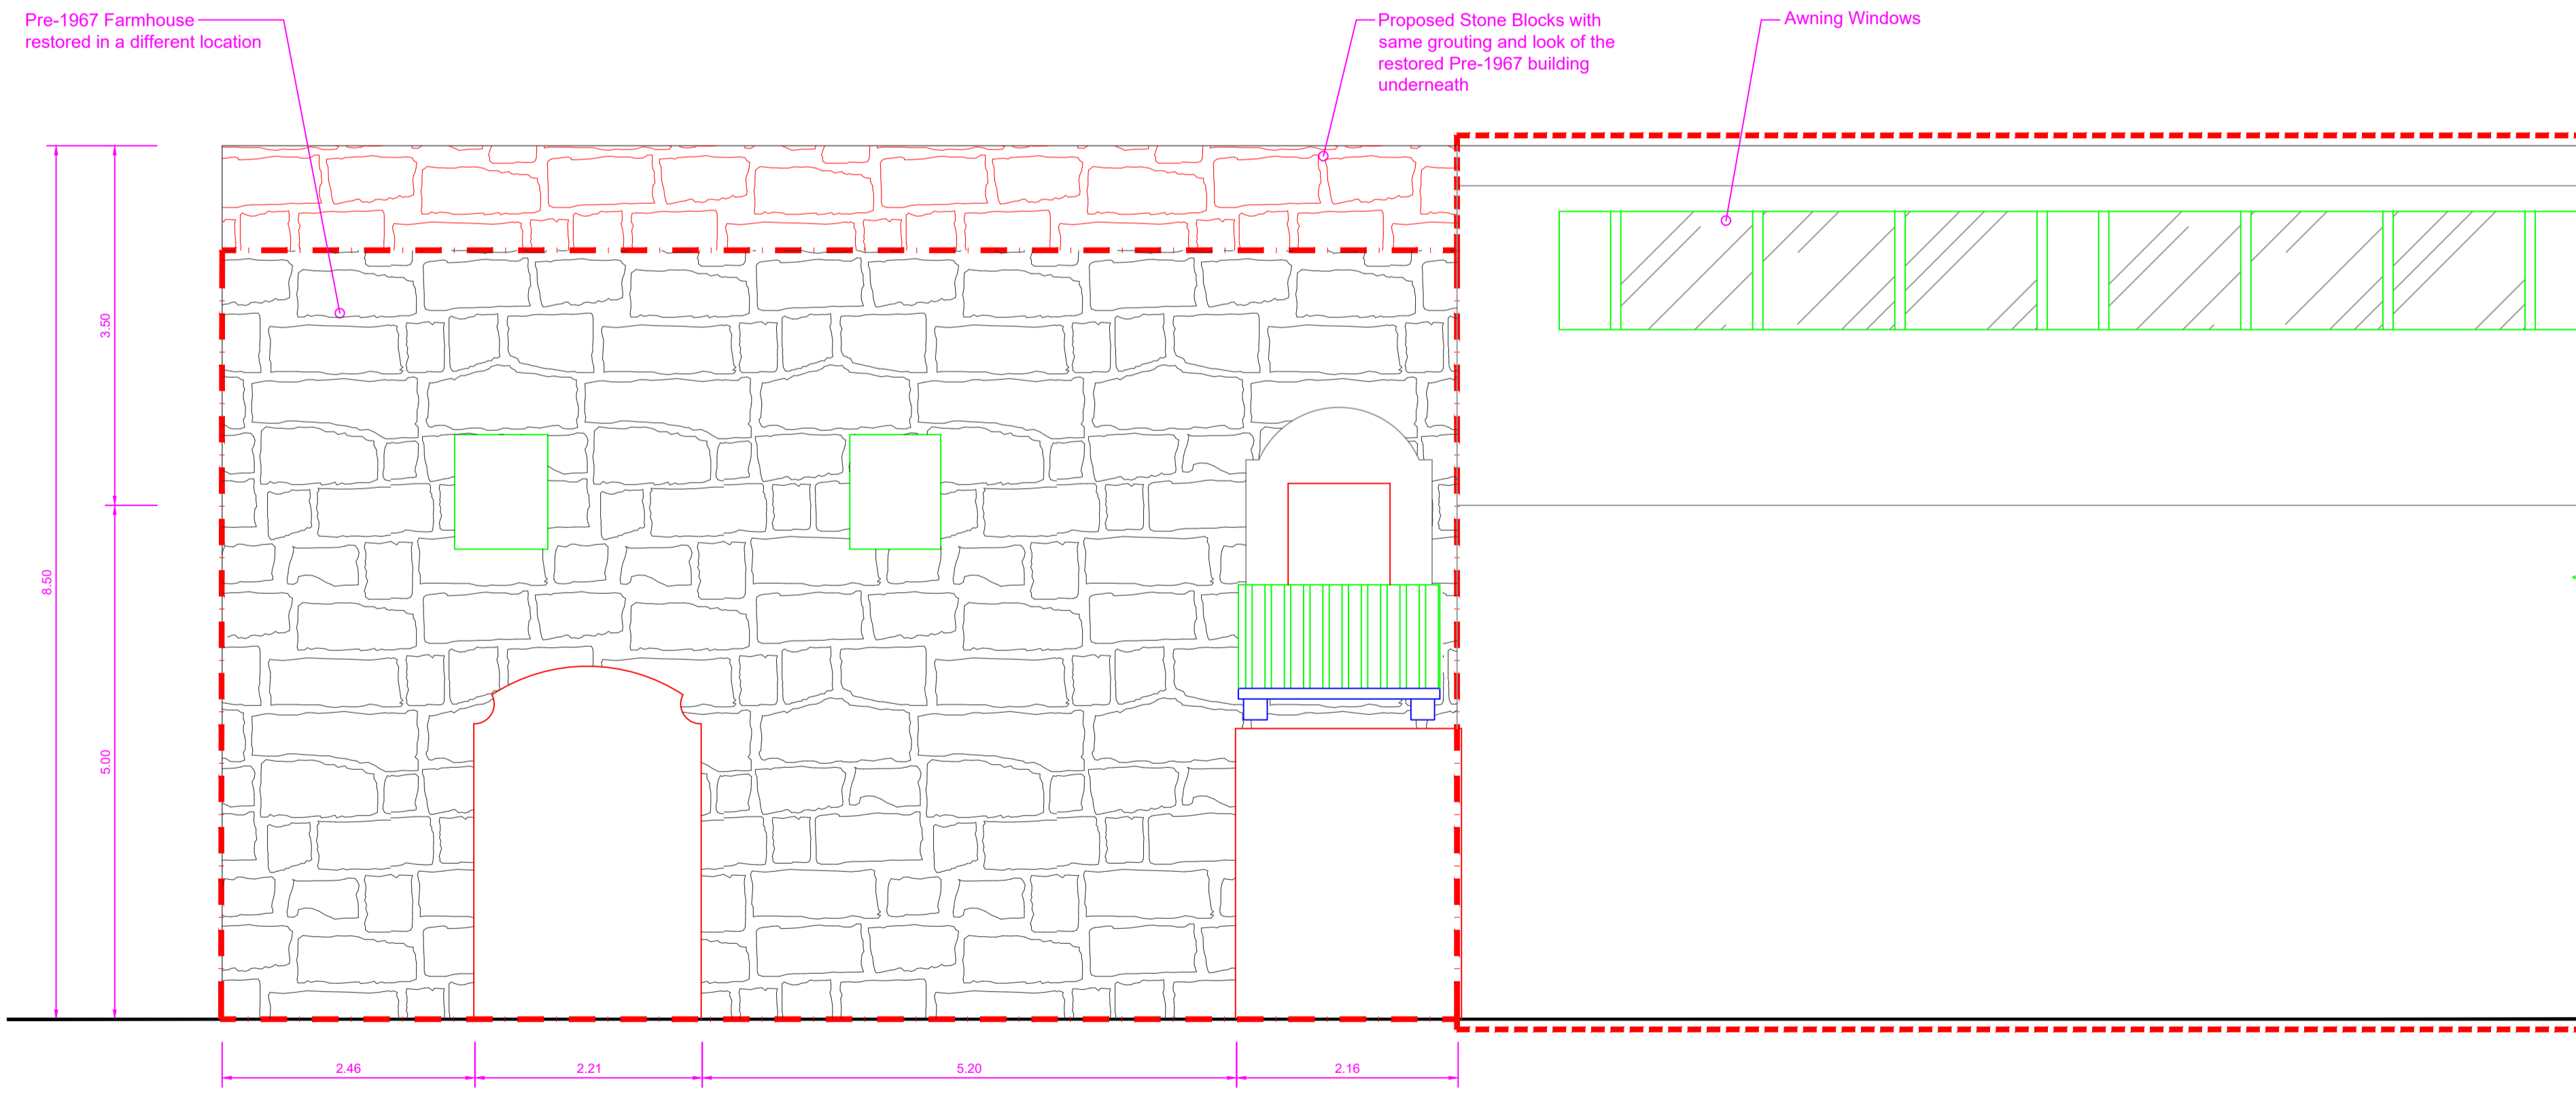

Proposed Elevation B'  
Scale 1:50

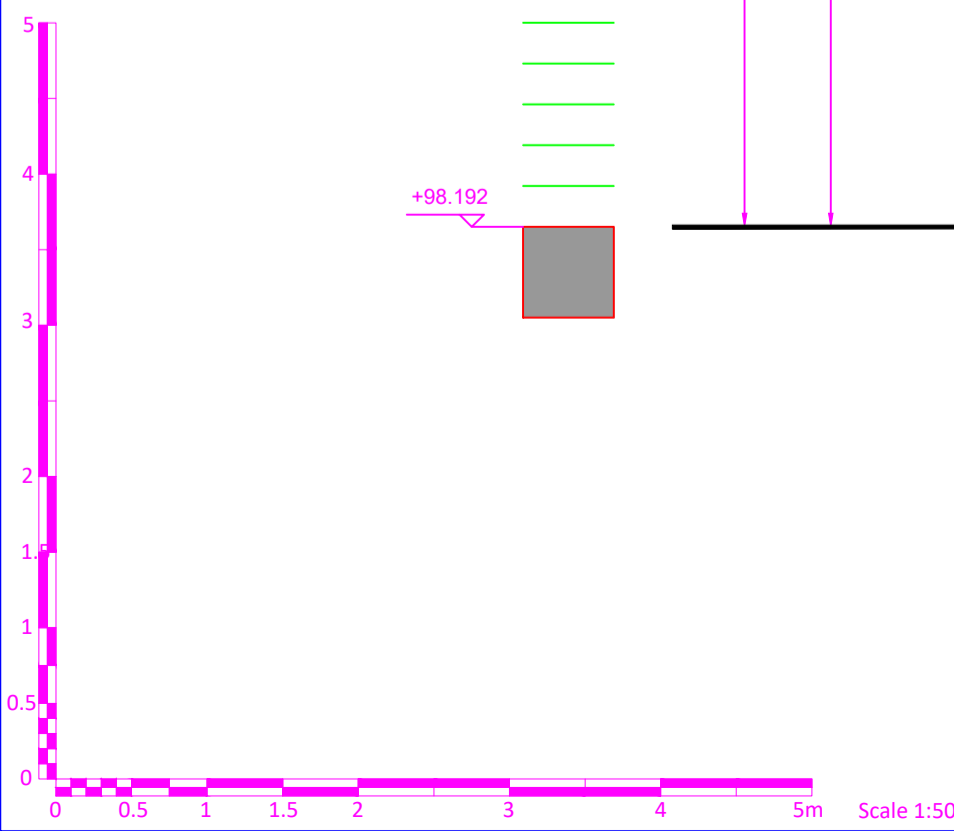

Rev:	Date:	Description:
<b>Architect &amp; Civil Engineer:</b>		
<b>PERIT WILLIAM LEWIS</b> B.E.&A. (Hons.), M.Sc. Road Eng., A.&C.E.		
83, Triq il-Gdida, Gormi, QRM2122 Tel. / Fax: 21444845, Mobile: 79444845 Email: william@peritwilliamlewis.com		
<b>Client:</b> Charles Cremona		
<b>Works:</b> Metalco Ltd., 48, Sqaq il-Fdal tal-Hadid, Triq Valletta, Luqa		
<b>Dwg Title:</b> Proposed Elevation B		
<b>Scale:</b> 1:50 (A1)	<b>Date:</b> 14.04.2021	
<b>MEPA Ref:</b> PA/00000/00	<b>Drawn By:</b> FG	
<b>Job No:</b> CRC002-005	<b>Drawing No:</b> 03/G	<b>Rev:</b> 00