


Scale 1:100
Extra skin to be constructed around lift adjacent to third party walls, lift mechanical parts not to be installed next to third party walls.

NOTES:
To Construct
To Demolish

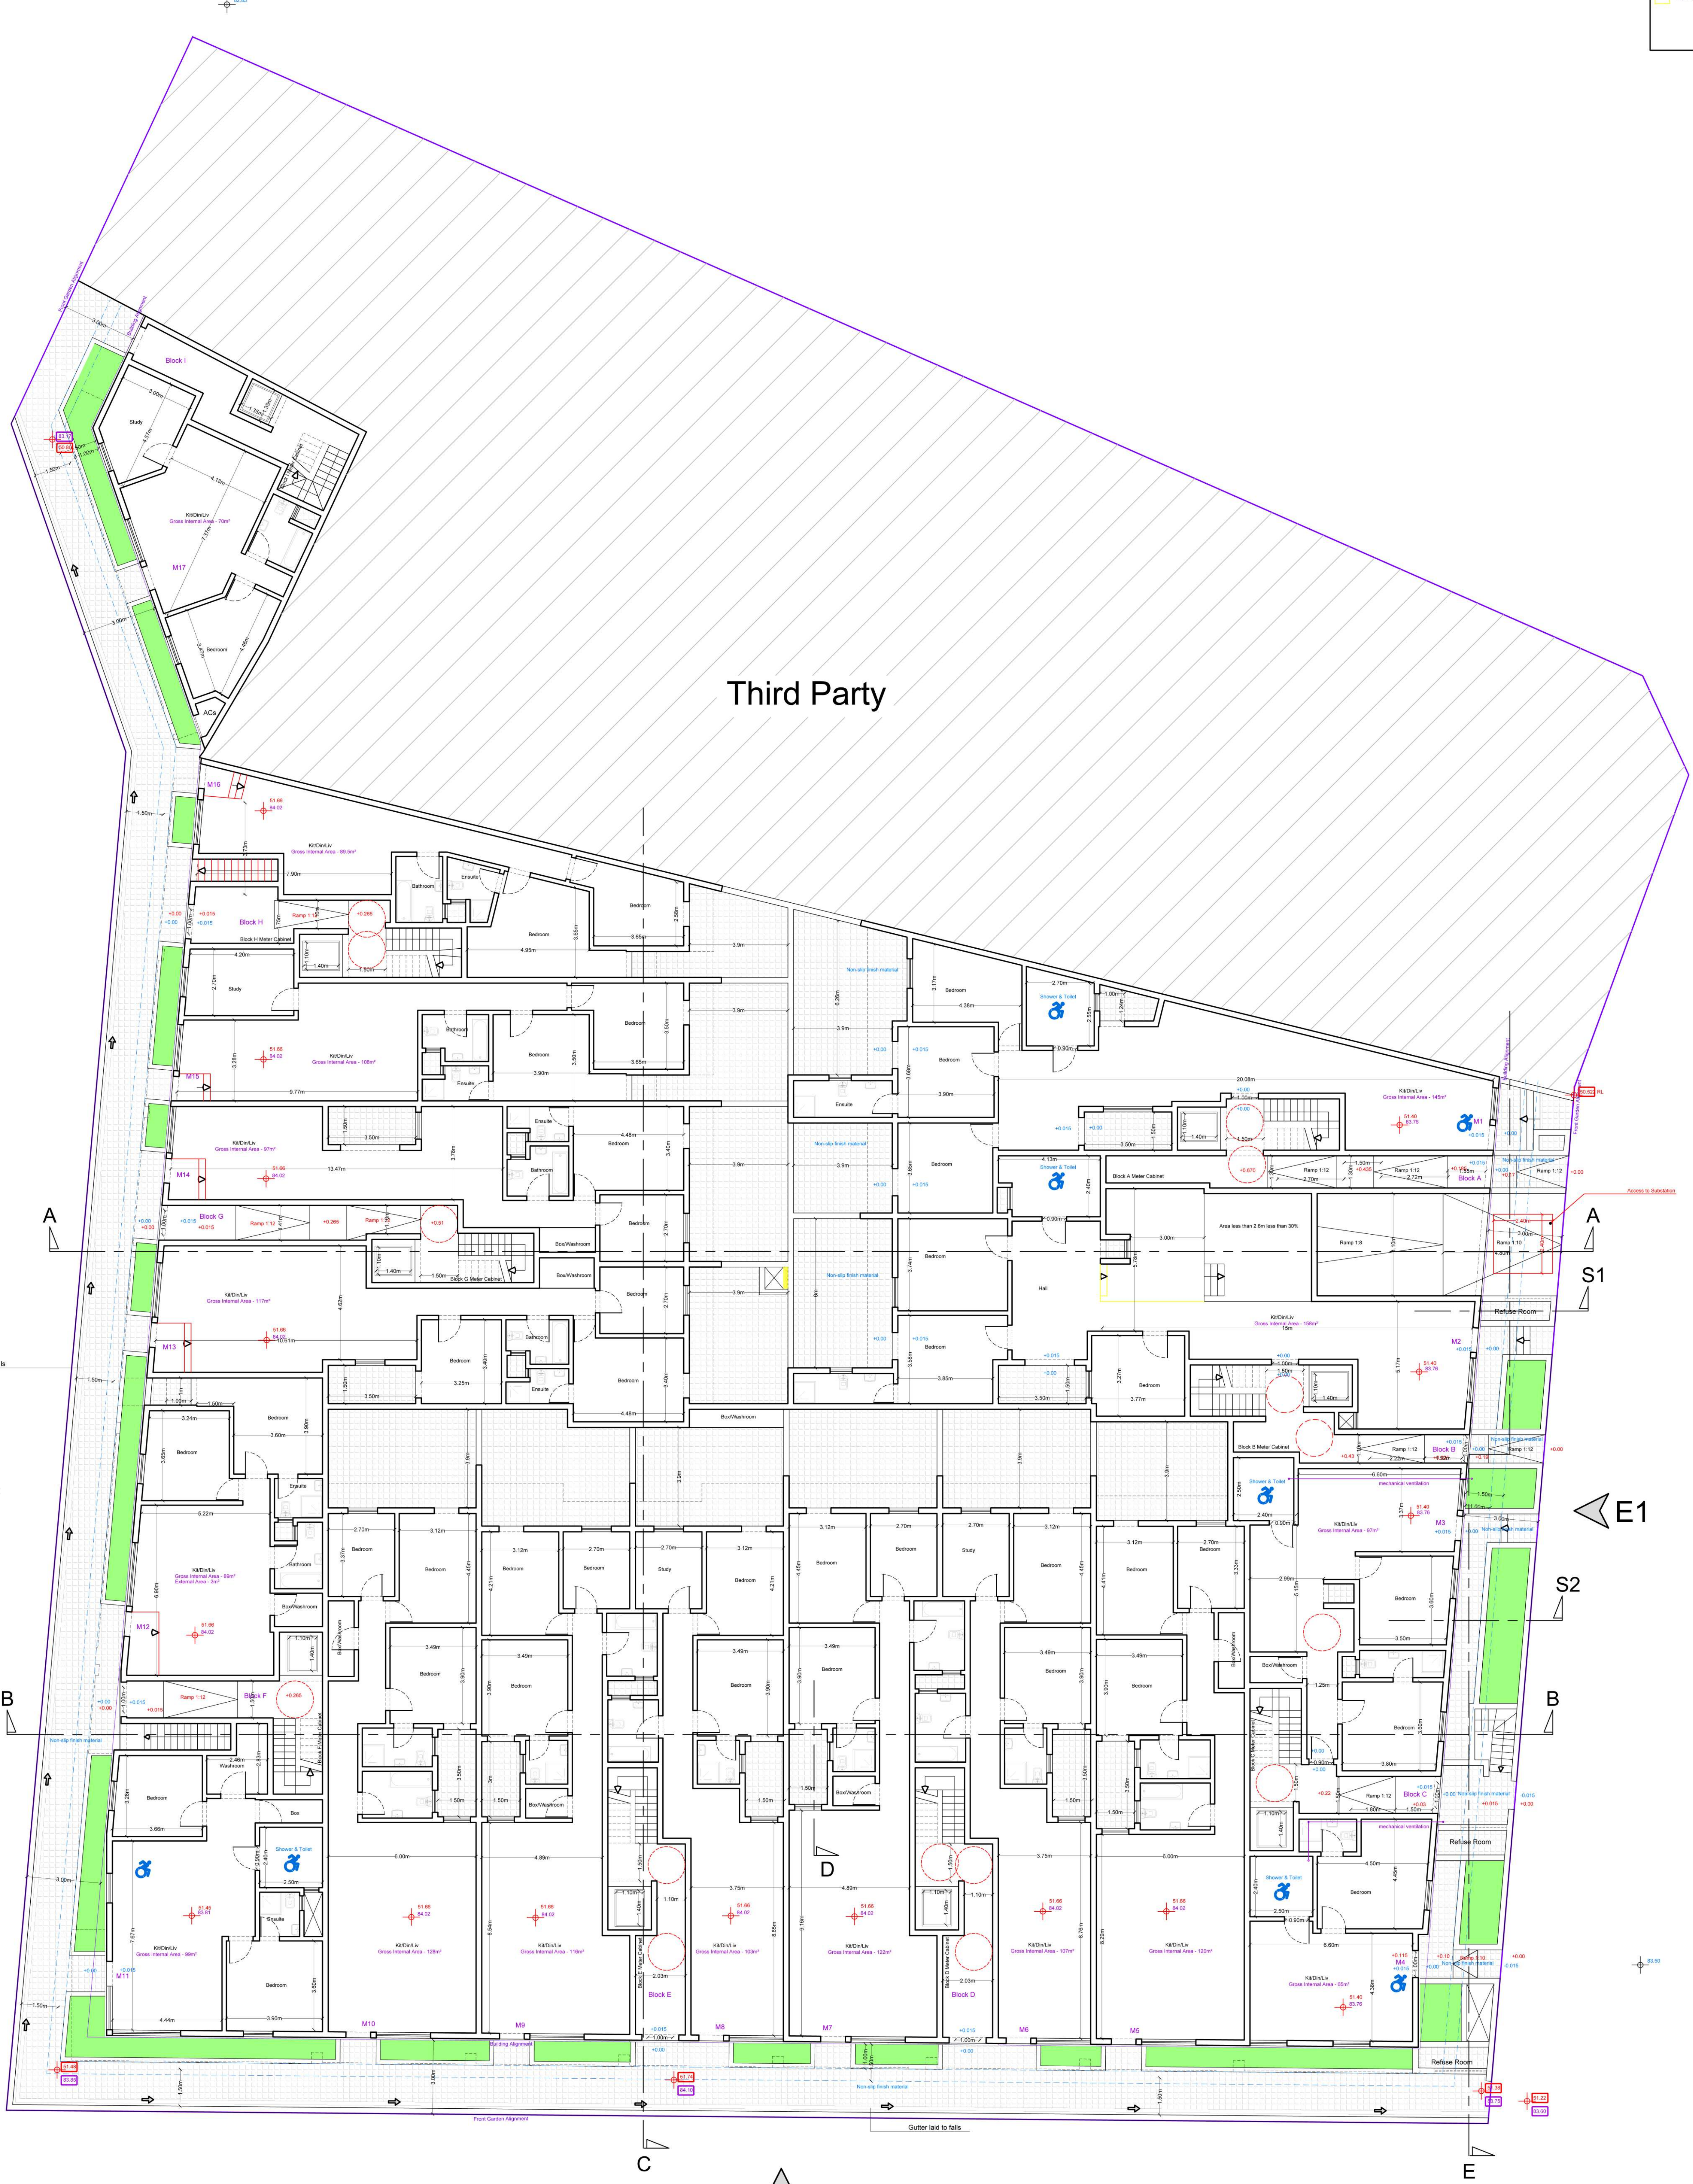

Approved/Proposed Level 0

Scale 1:100

17 Maisonettes - 5 Accessible for all units

Red levels relate to datum by contractor surveyor
Violet levels relate to datum by Planning Authority