



Block	Door no.	Internal Area		External Area		Int+Front
		Front	Back	Front	Back	
B	Apartment 22	143.71 s.m.	154.39 s.m.	17.06 s.m.	298.10 s.m.	

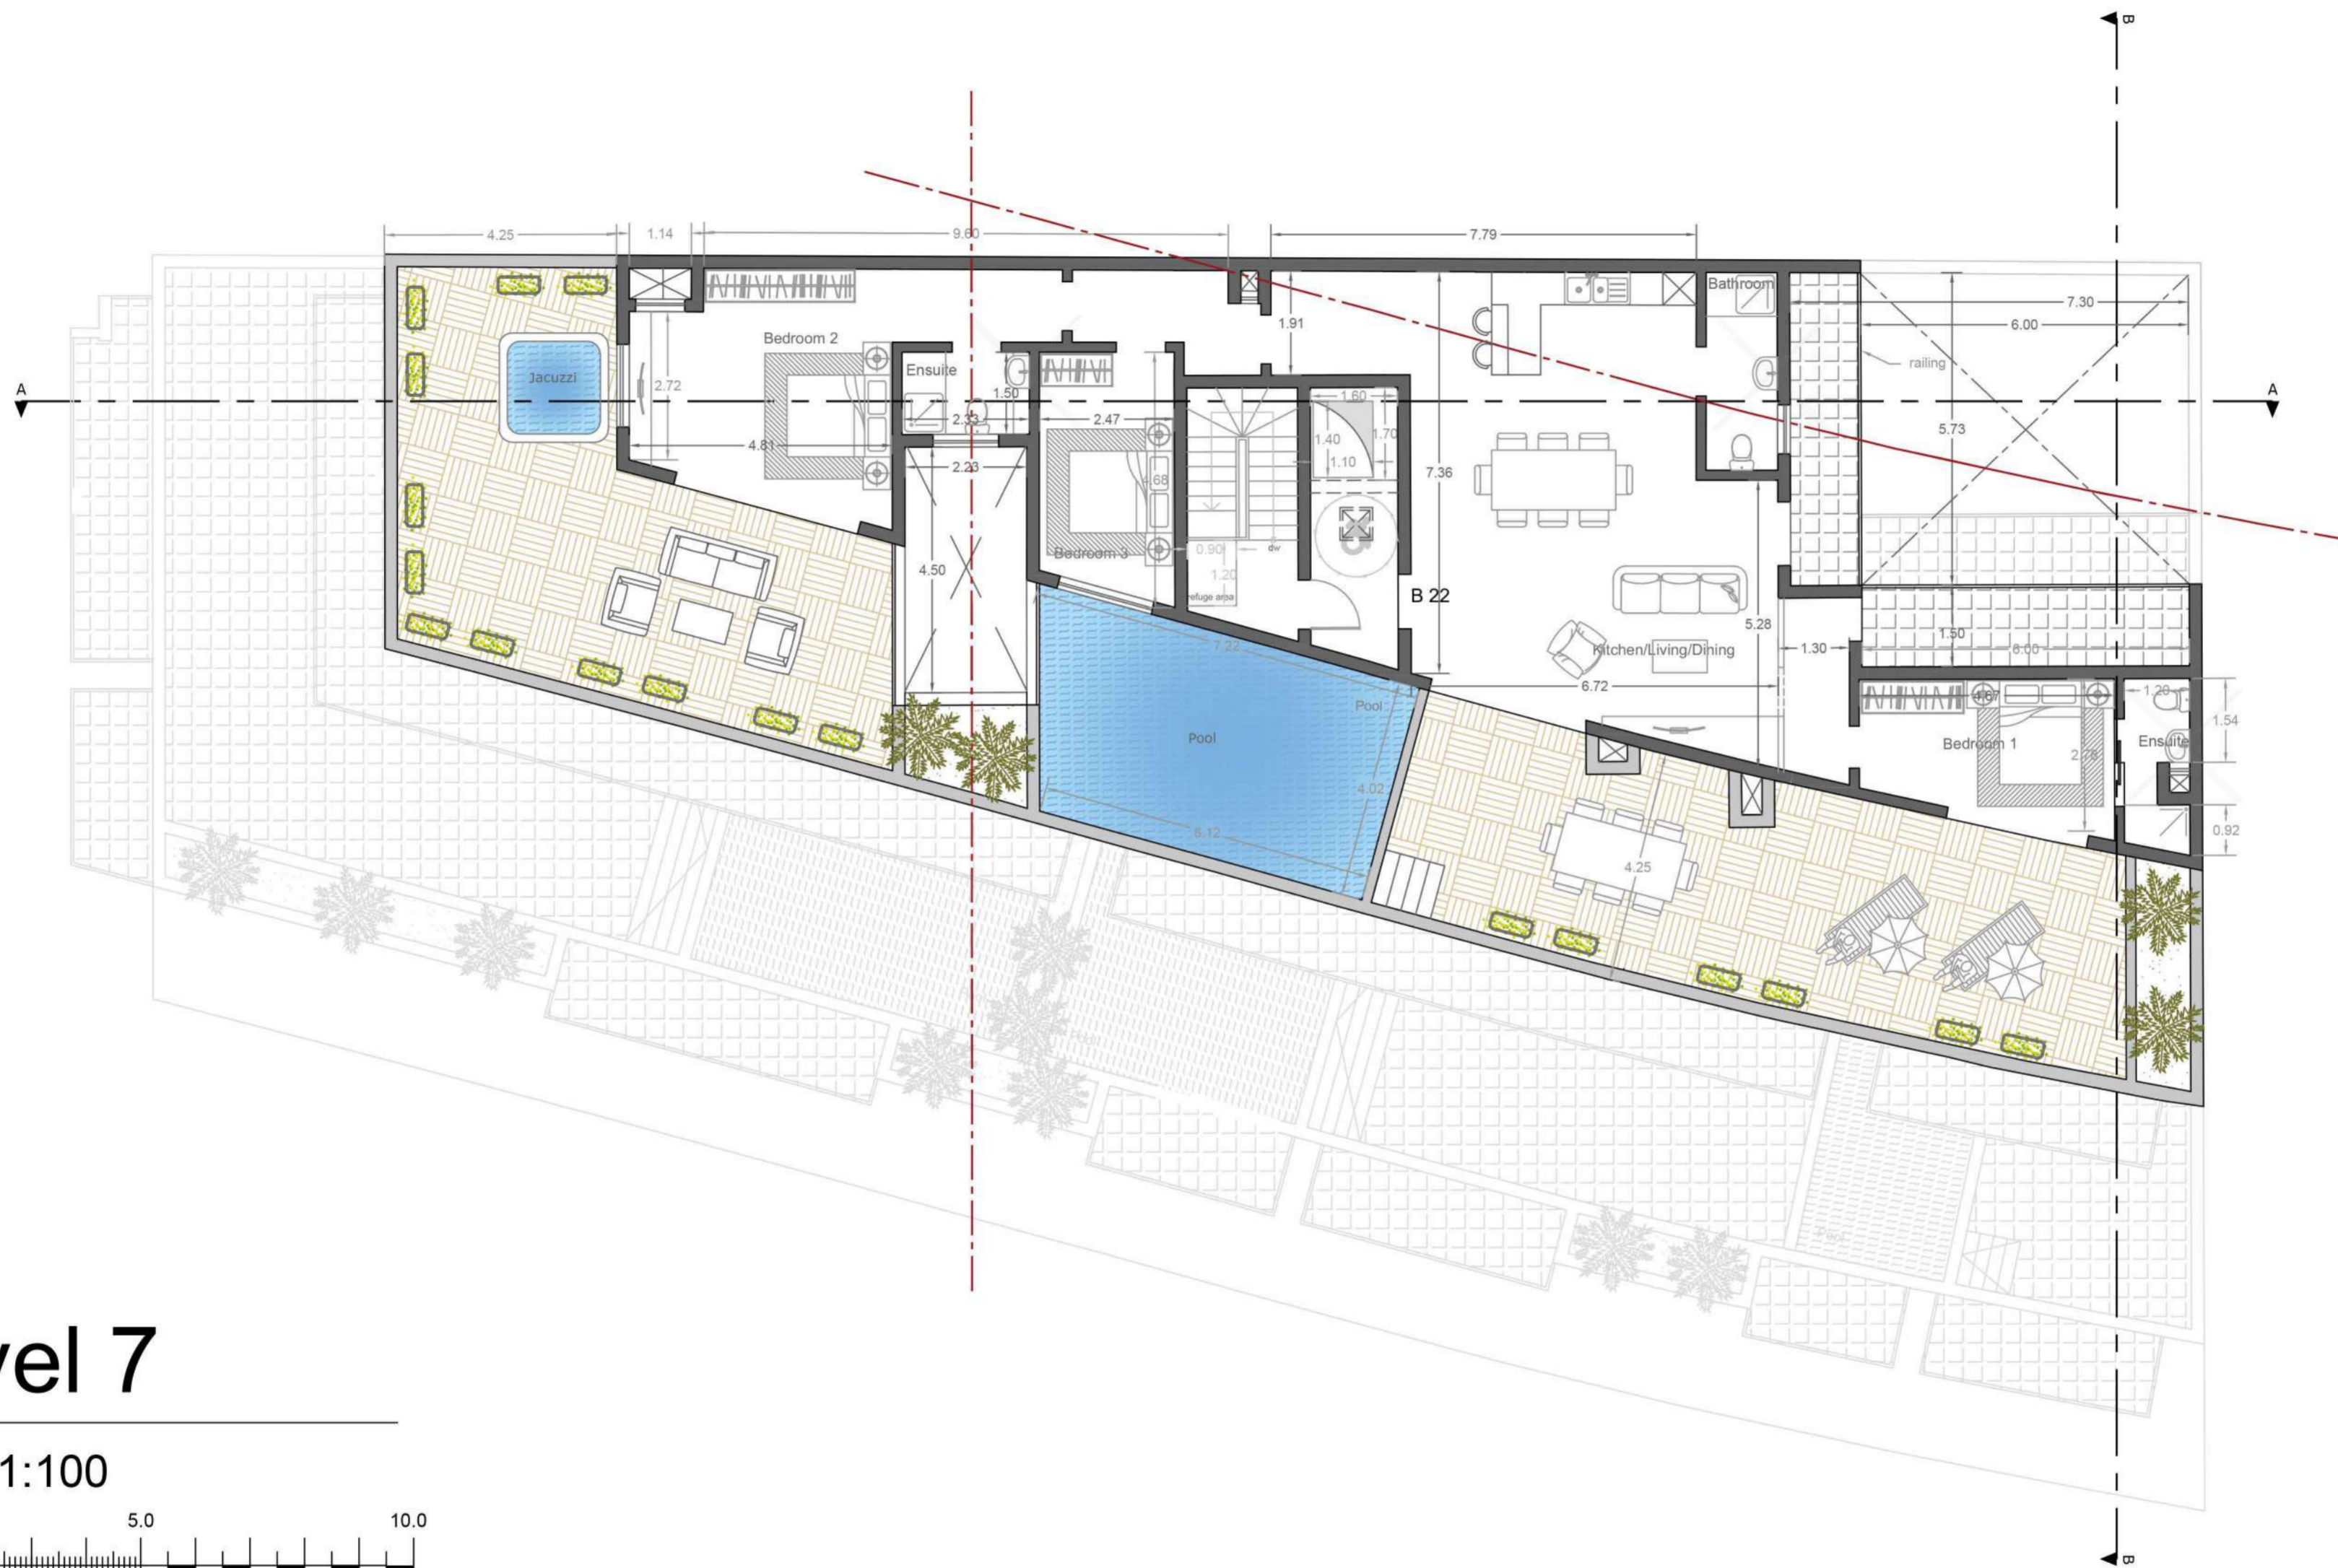

# Level 7

scale 1:100

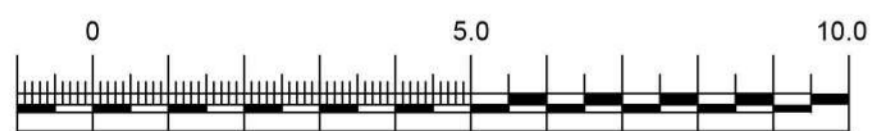

Scale 1:100

- NOTES FOR CRPD:
- ALL LINES THAT MAY BE INDICATING STEPS FOR ACCESS FOR ALL ARE < 15mm THRESHOLD;
  - ALL COMMON AREA MATERIAL ARE NON SLIP.
  - ALL OUTDOOR MATERIAL FOR ACCESS FOR ALL IS NON SLIP.