




○ LAYOUT PLAN LEVEL -2  
SCALE 1:100 As Proposed

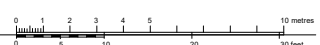

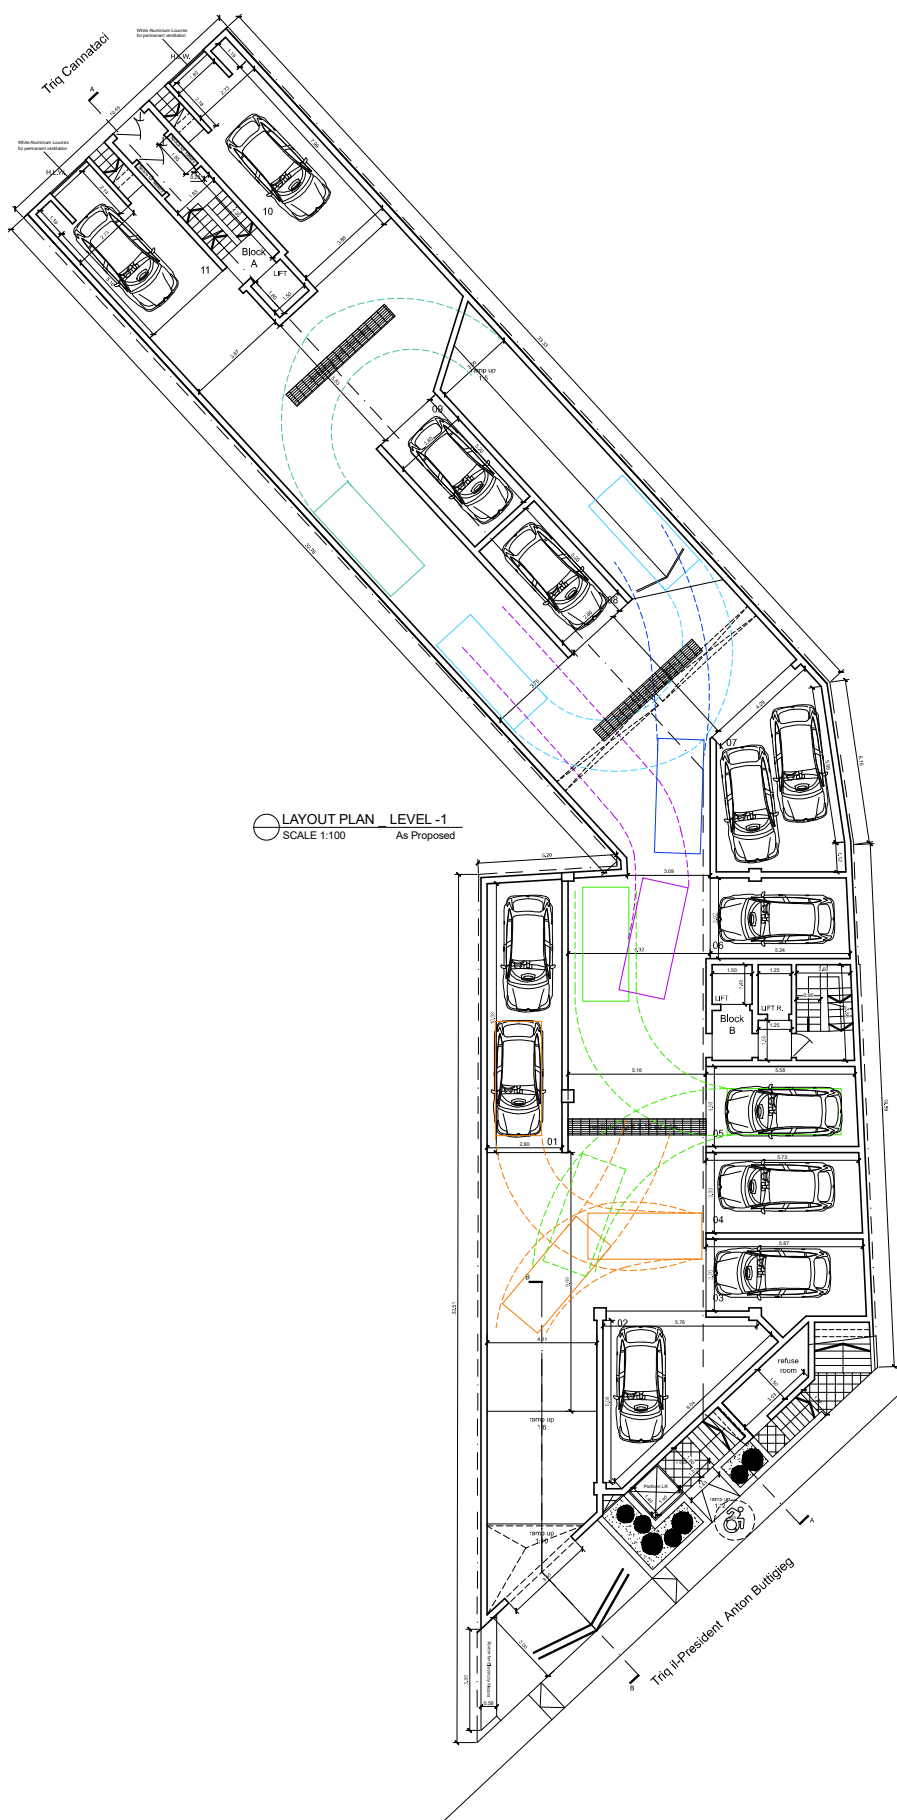


LAYOUT PLAN LEVEL -1  
 SCALE 1:100 As Proposed

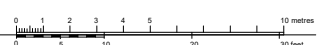







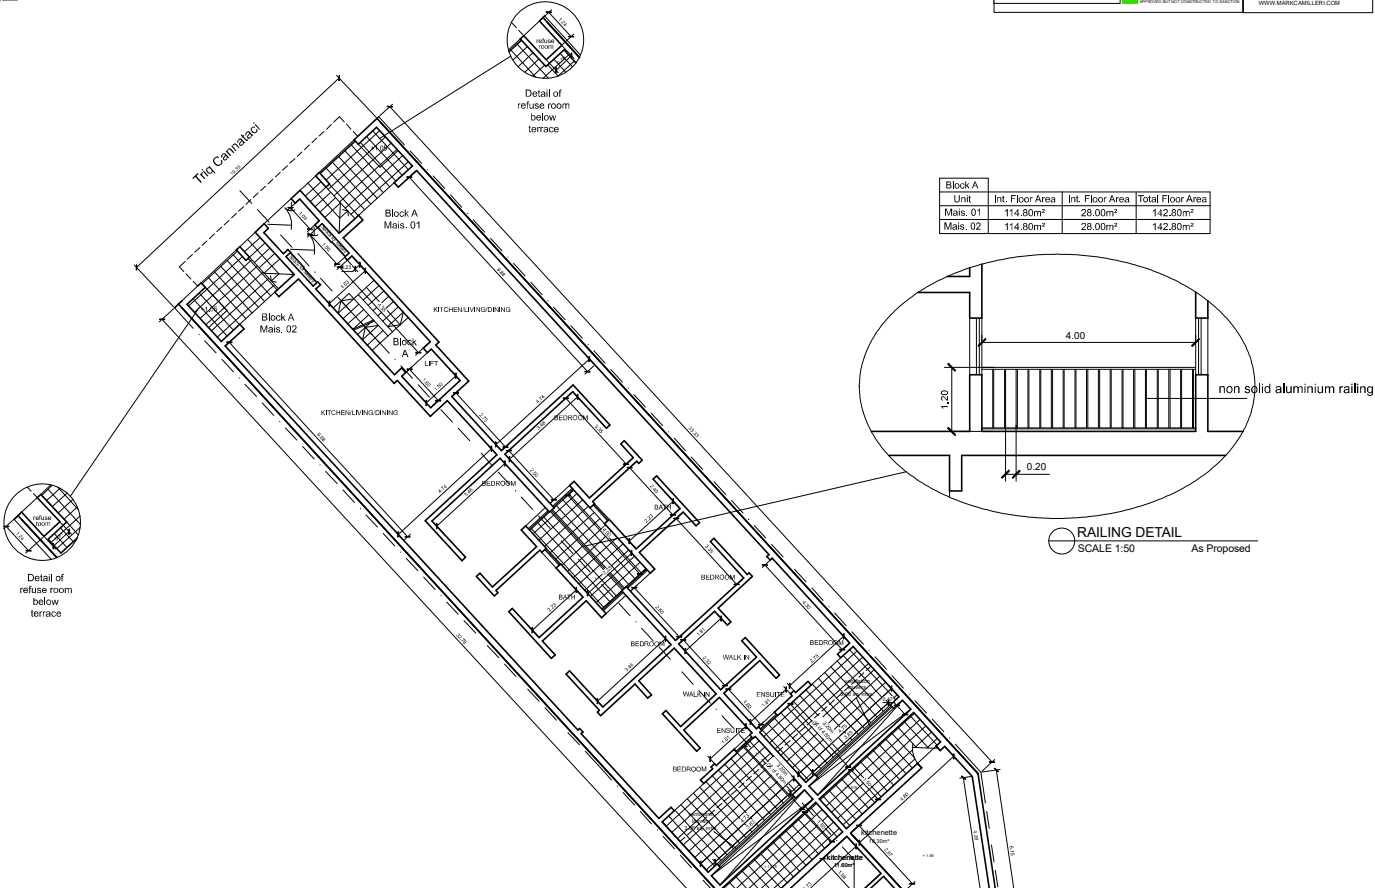


Block A	Unit	Int. Floor Area	Int. Floor Area	Total Floor Area
Mais. 01		114.80m <sup>2</sup>	28.00m <sup>2</sup>	142.80m <sup>2</sup>
Mais. 02		114.80m <sup>2</sup>	28.00m <sup>2</sup>	142.80m <sup>2</sup>

LAYOUT PLAN LEVEL 0  
 SCALE 1:100  
 As Proposed

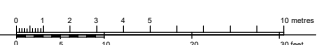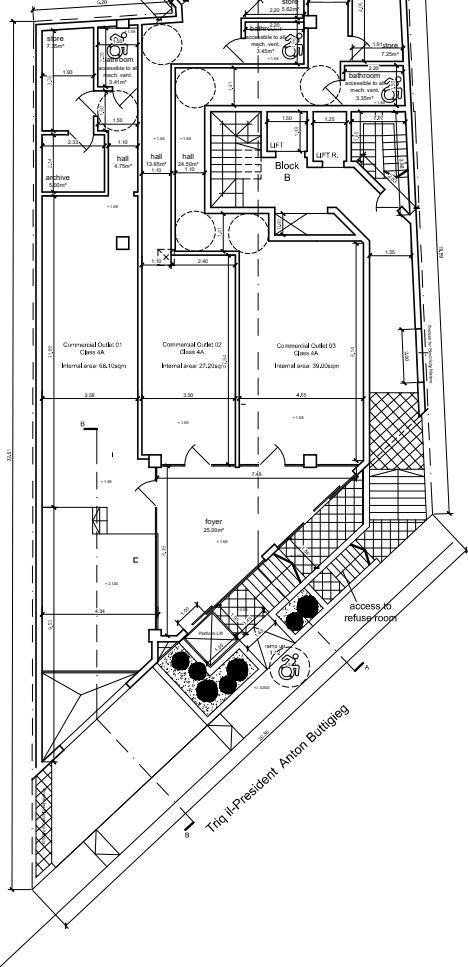





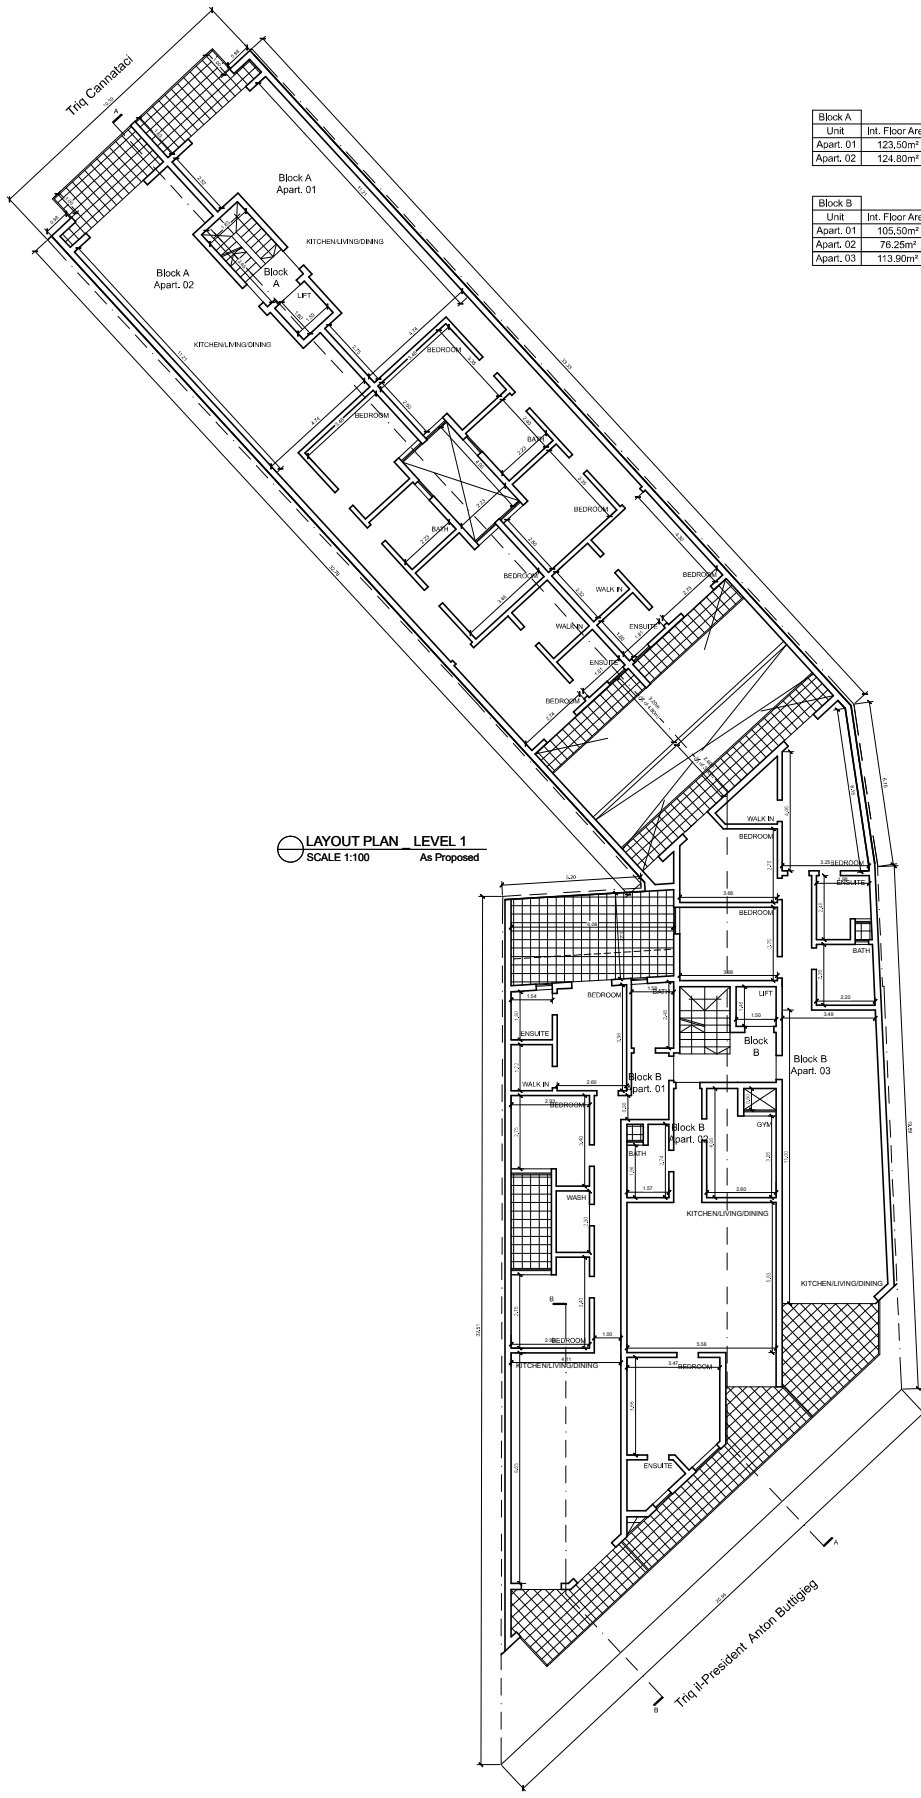

Block A			
Unit	Int. Floor Area	Int. Floor Area	Total Floor Area
Apart. 01	123.50m <sup>2</sup>	12.60m <sup>2</sup>	136.10m <sup>2</sup>
Apart. 02	124.80m <sup>2</sup>	12.35m <sup>2</sup>	137.15m <sup>2</sup>


Block B			
Unit	Int. Floor Area	Int. Floor Area	Total Floor Area
Apart. 01	105.50m <sup>2</sup>	34.62m <sup>2</sup>	140.12m <sup>2</sup>
Apart. 02	76.25m <sup>2</sup>	14.40m <sup>2</sup>	90.65m <sup>2</sup>
Apart. 03	113.90m <sup>2</sup>	20.86m <sup>2</sup>	134.76m <sup>2</sup>

**LAYOUT PLAN LEVEL 1**  
 SCALE 1:100  
 As Proposed

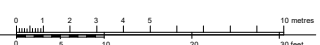




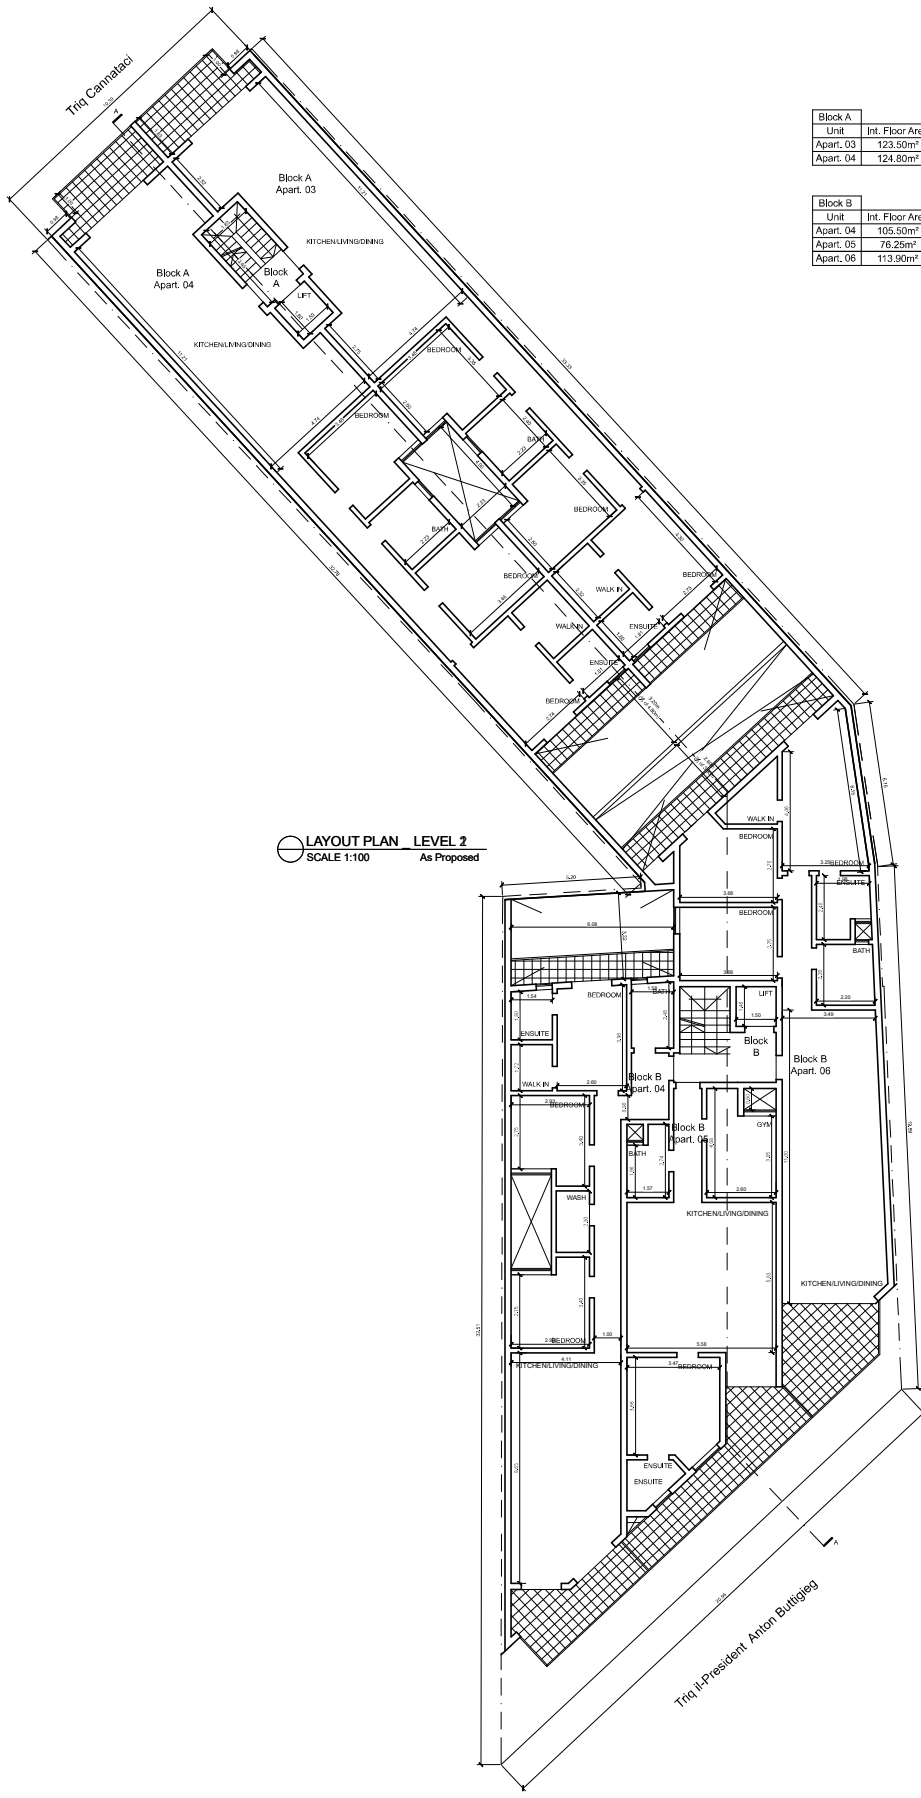

LAYOUT PLAN LEVEL 2  
 SCALE 1:100  
 As Proposed

Block A			
Unit	Int. Floor Area	Int. Floor Area	Total Floor Area
Apart. 03	123.50m <sup>2</sup>	12.60m <sup>2</sup>	136.10m <sup>2</sup>
Apart. 04	124.80m <sup>2</sup>	12.35m <sup>2</sup>	137.15m <sup>2</sup>

Block B			
Unit	Int. Floor Area	Int. Floor Area	Total Floor Area
Apart. 04	105.50m <sup>2</sup>	20.75m <sup>2</sup>	126.25m <sup>2</sup>
Apart. 05	76.25m <sup>2</sup>	14.40m <sup>2</sup>	90.65m <sup>2</sup>
Apart. 06	113.90m <sup>2</sup>	20.86m <sup>2</sup>	134.76m <sup>2</sup>

