
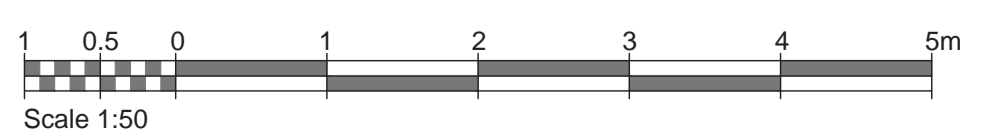


LEGEND

- as approved
- as built
- to demolish
- to construct
- ① Natural Stone Cladding
- ② White Aluminum Apertures
- ③ Wrought Iron Railing/Features
- ④ Timber Front Door
- ⑤ White Up-&-Over Garage Door
- ⑥ Rendered Brick work
- ⑦ Timber Slats
- ⑧ Timber Slat Louvers
- ⑨ Glass Railing
- ⑩ Exposed Limestone Masonry with an 'Imbroil' finish

ISSUED FOR INFORMATION

Rev	Date	By	Description
00	00-00-000	XX	

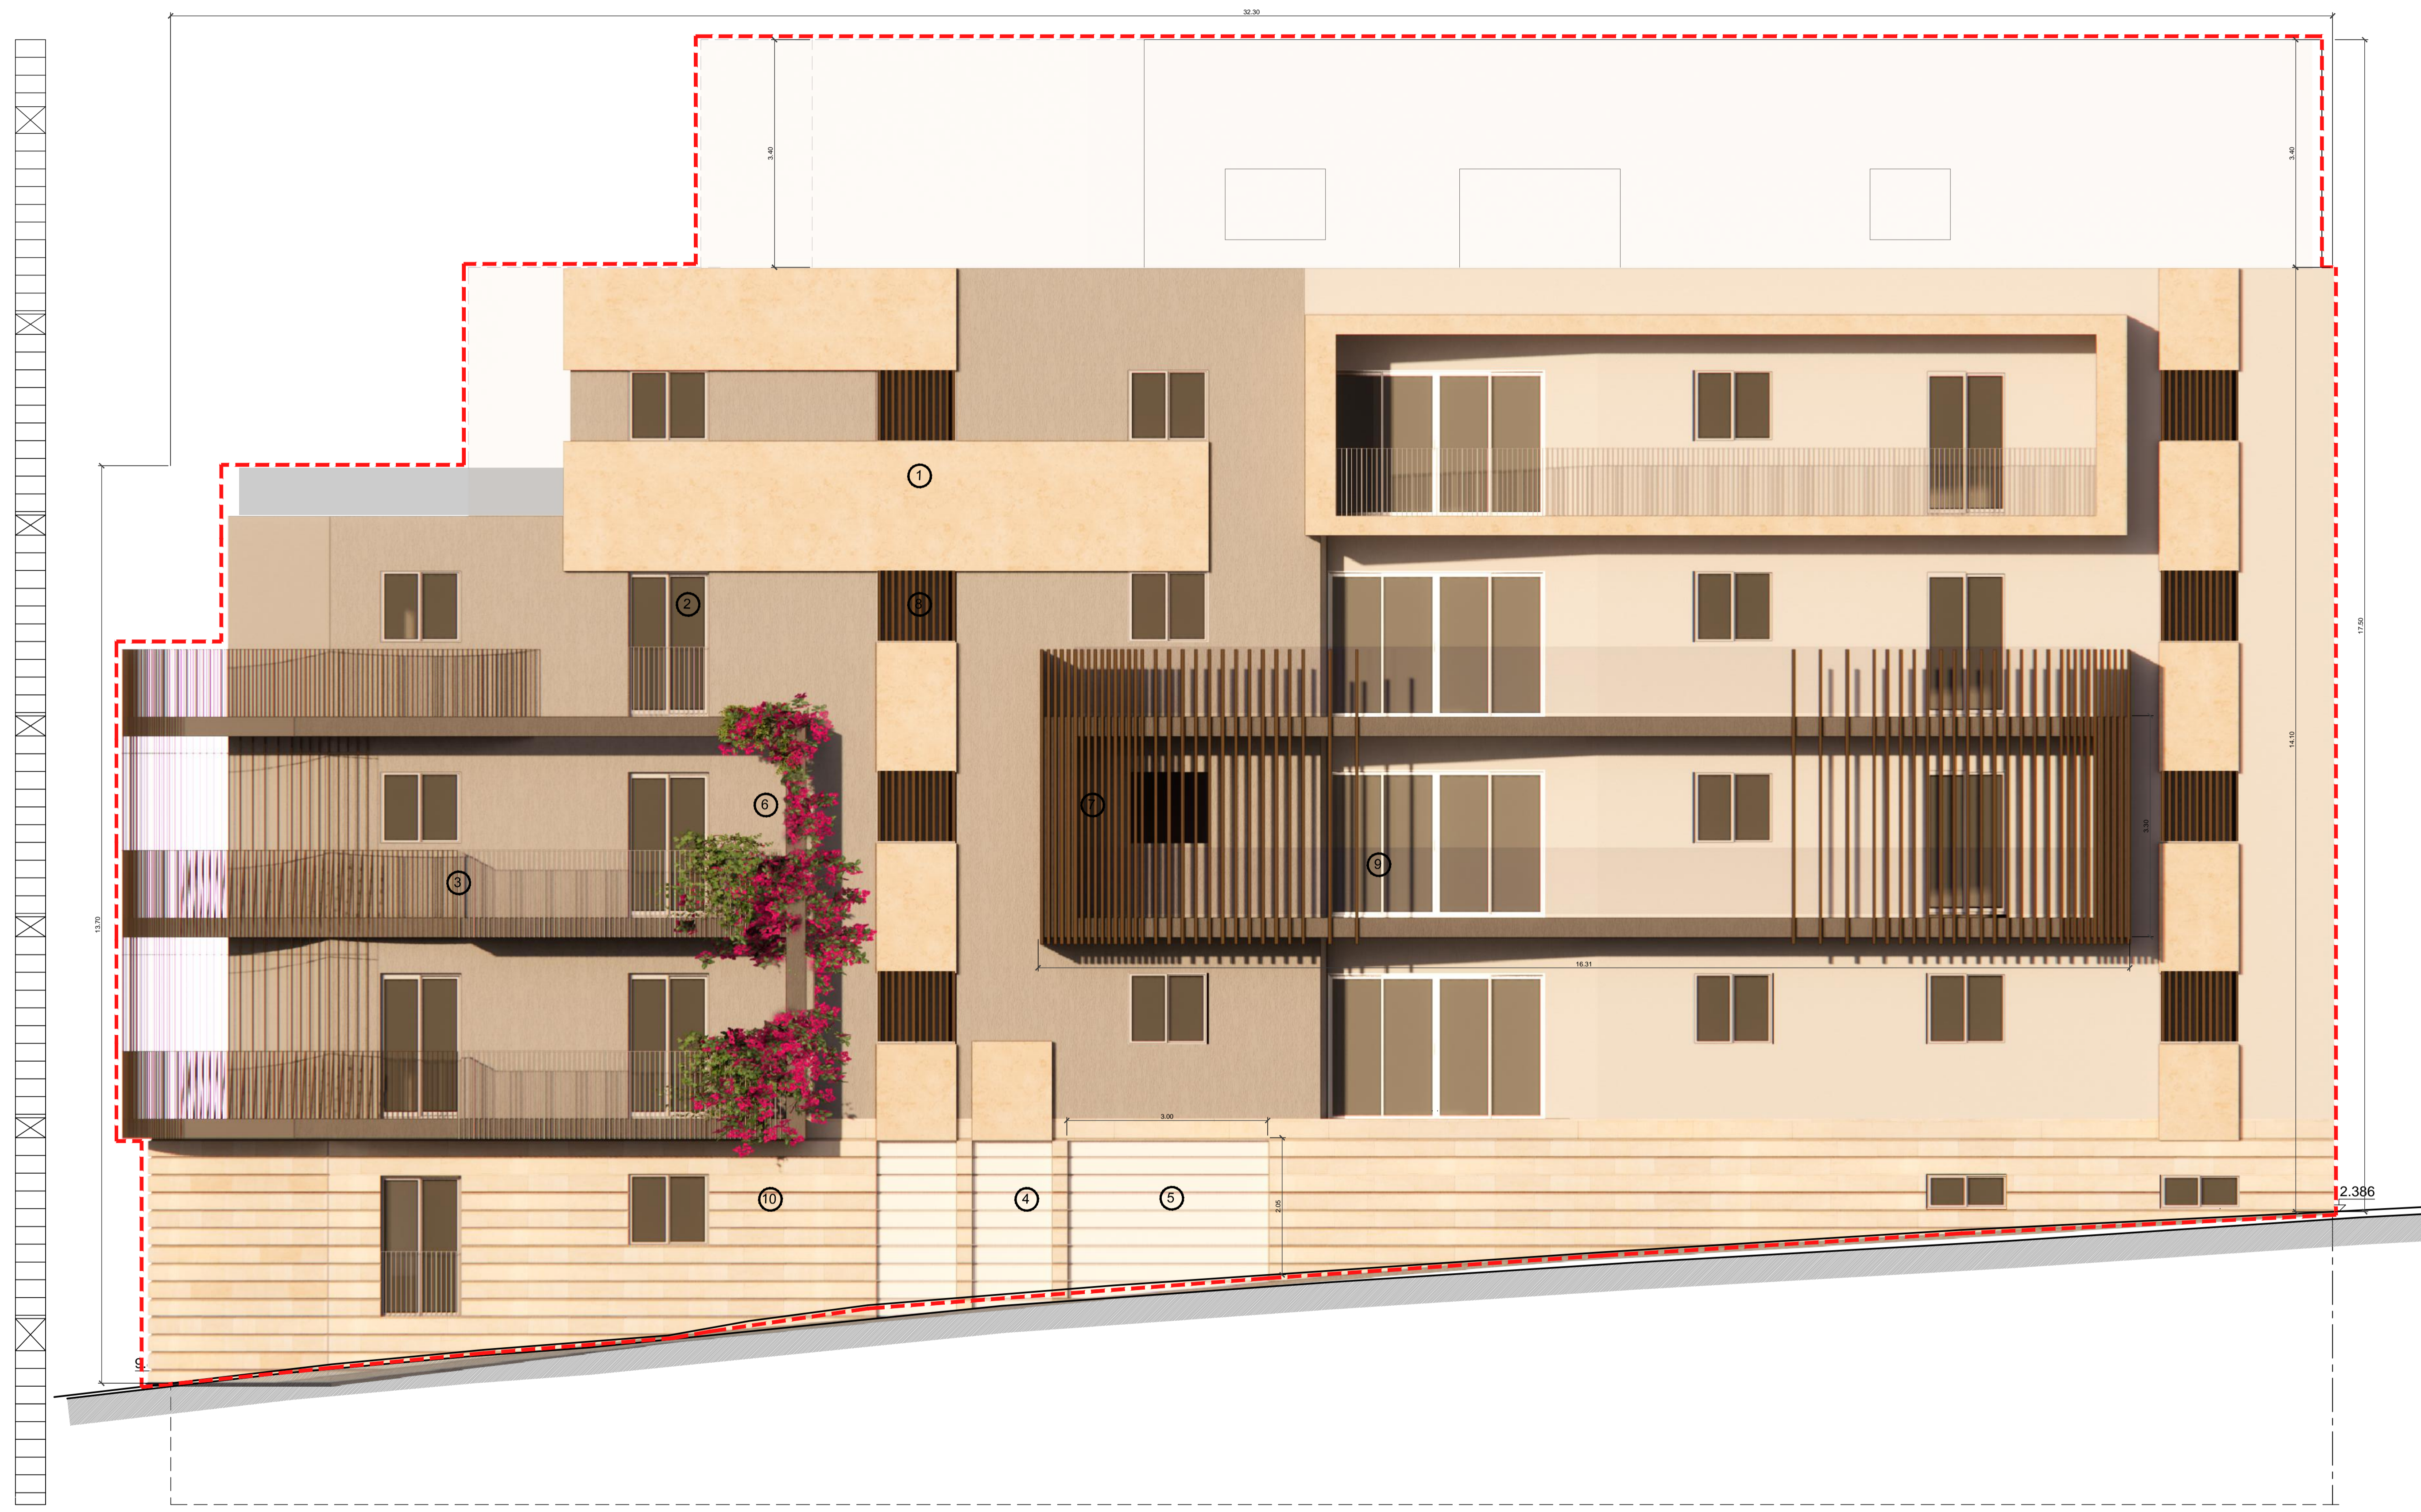

LEGEND

● as approved

● as built

● to demolish

● to construct

① Rendered brickwork

② White Aluminum Apertures

③ Glass Railing

④ Timber Front Door

⑤ White Up-&-Over Garage Door

⑥ Rendered Brick work

ISSUED FOR INFORMATION

Rev	Date	By	Description
-----	------	----	-------------

--	--	--	--

--	--	--	--

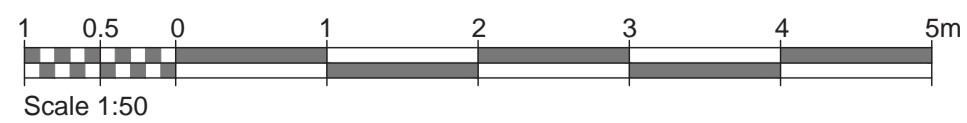
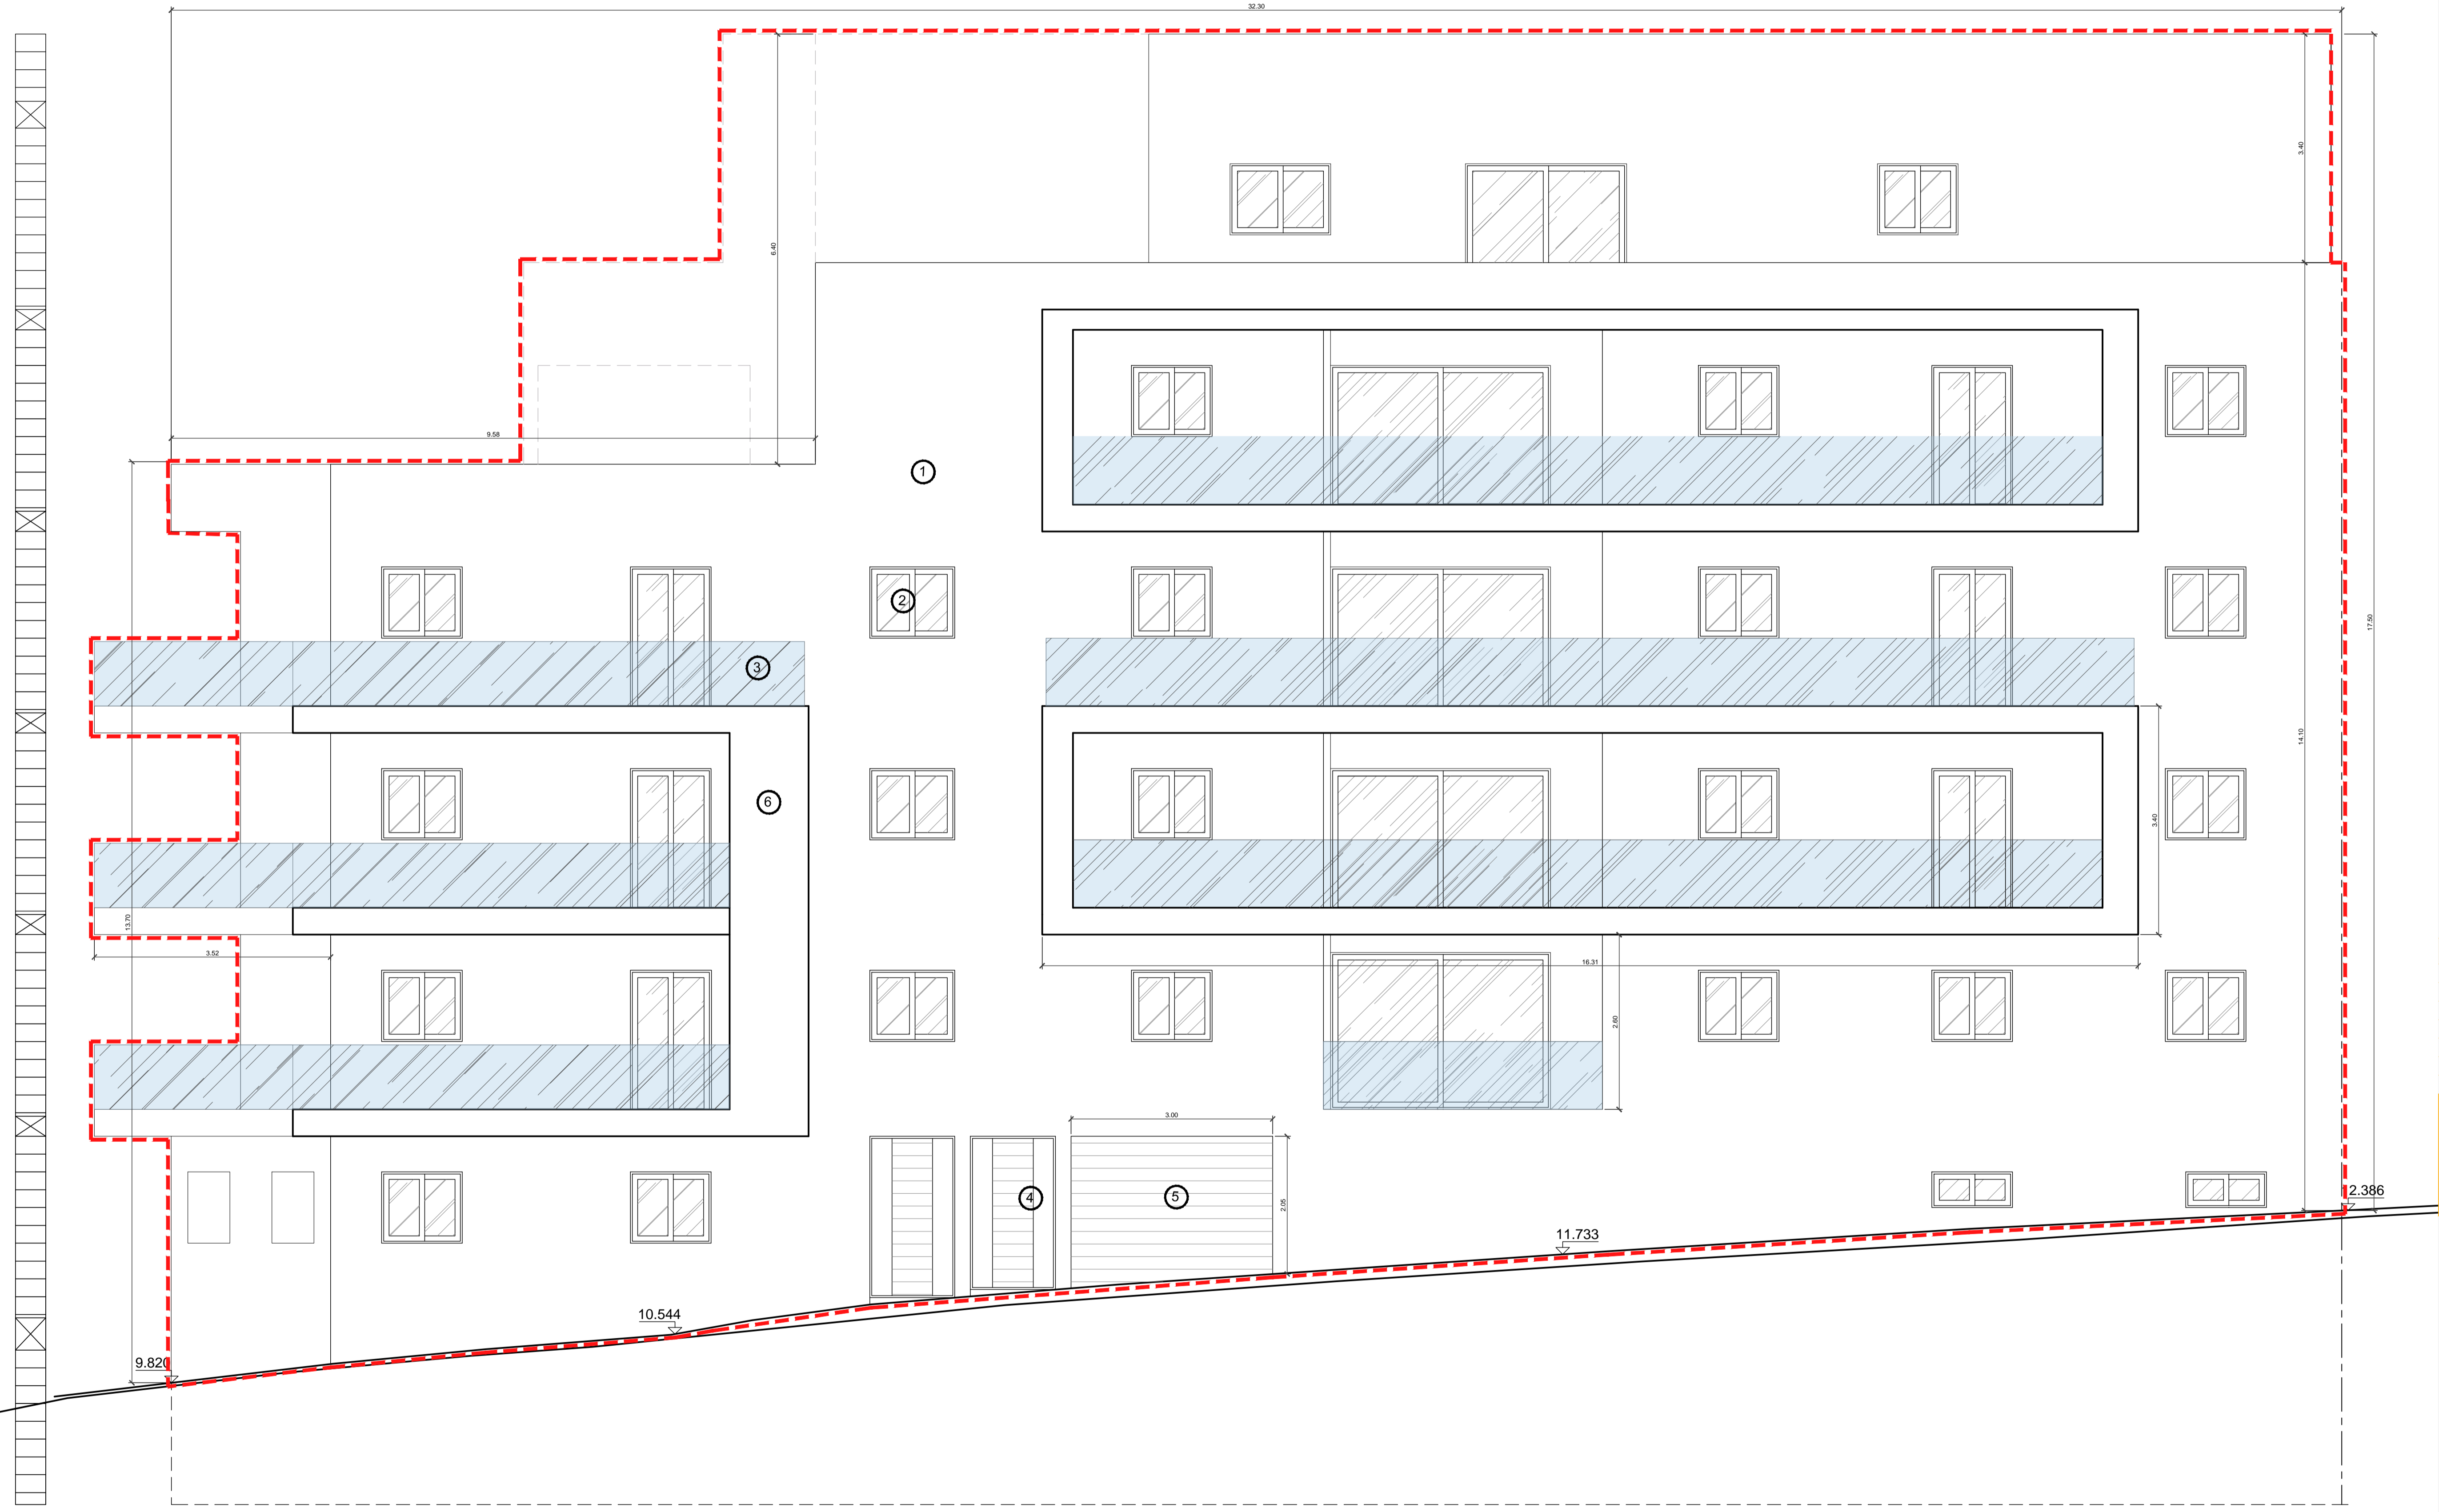



LEGEND

- as approved
- as built
- to demolish
- to construct

ISSUED FOR INFORMATION



Rev	Date	By	Description

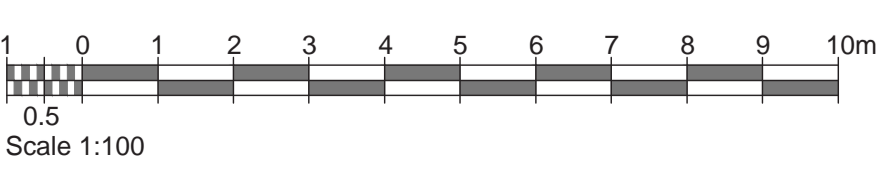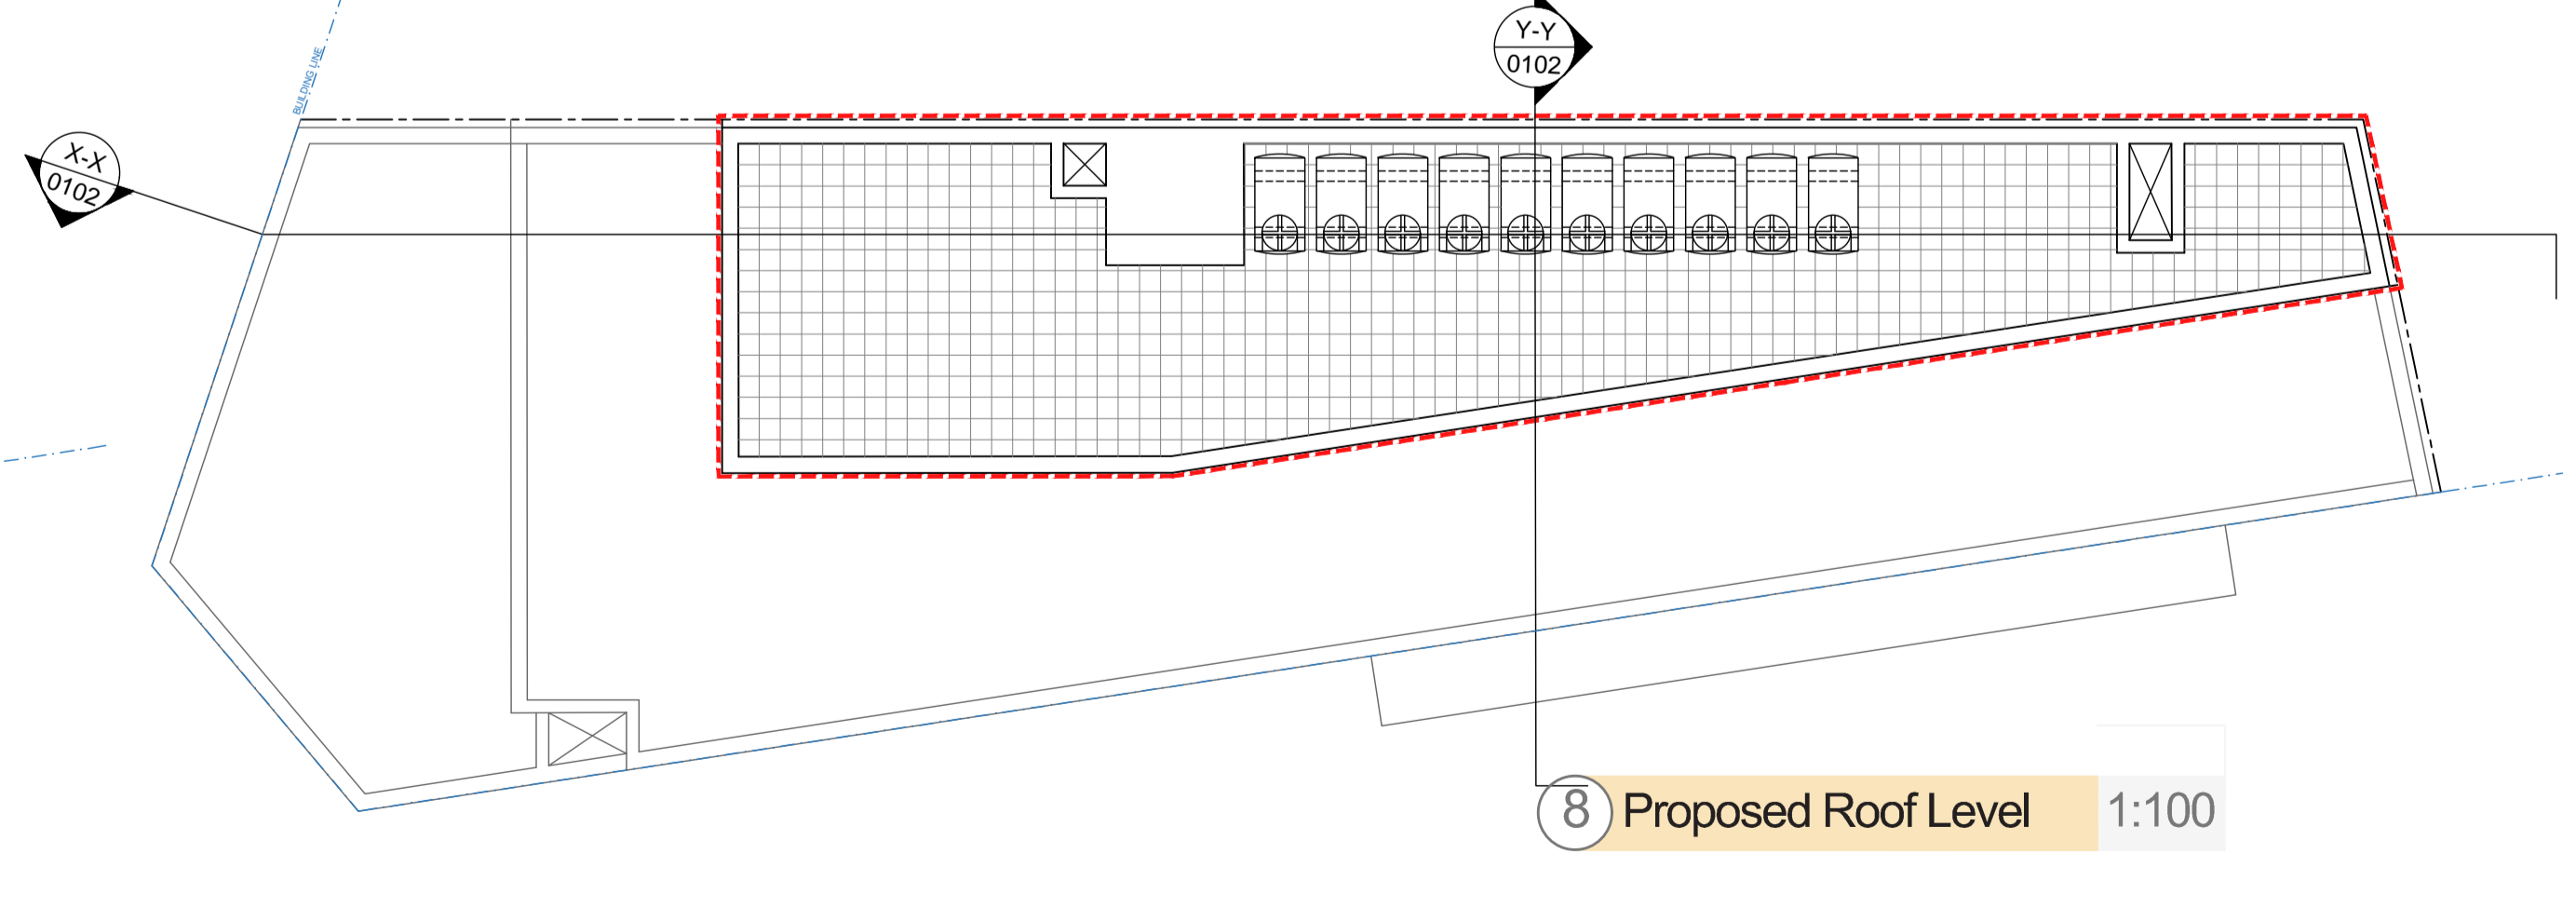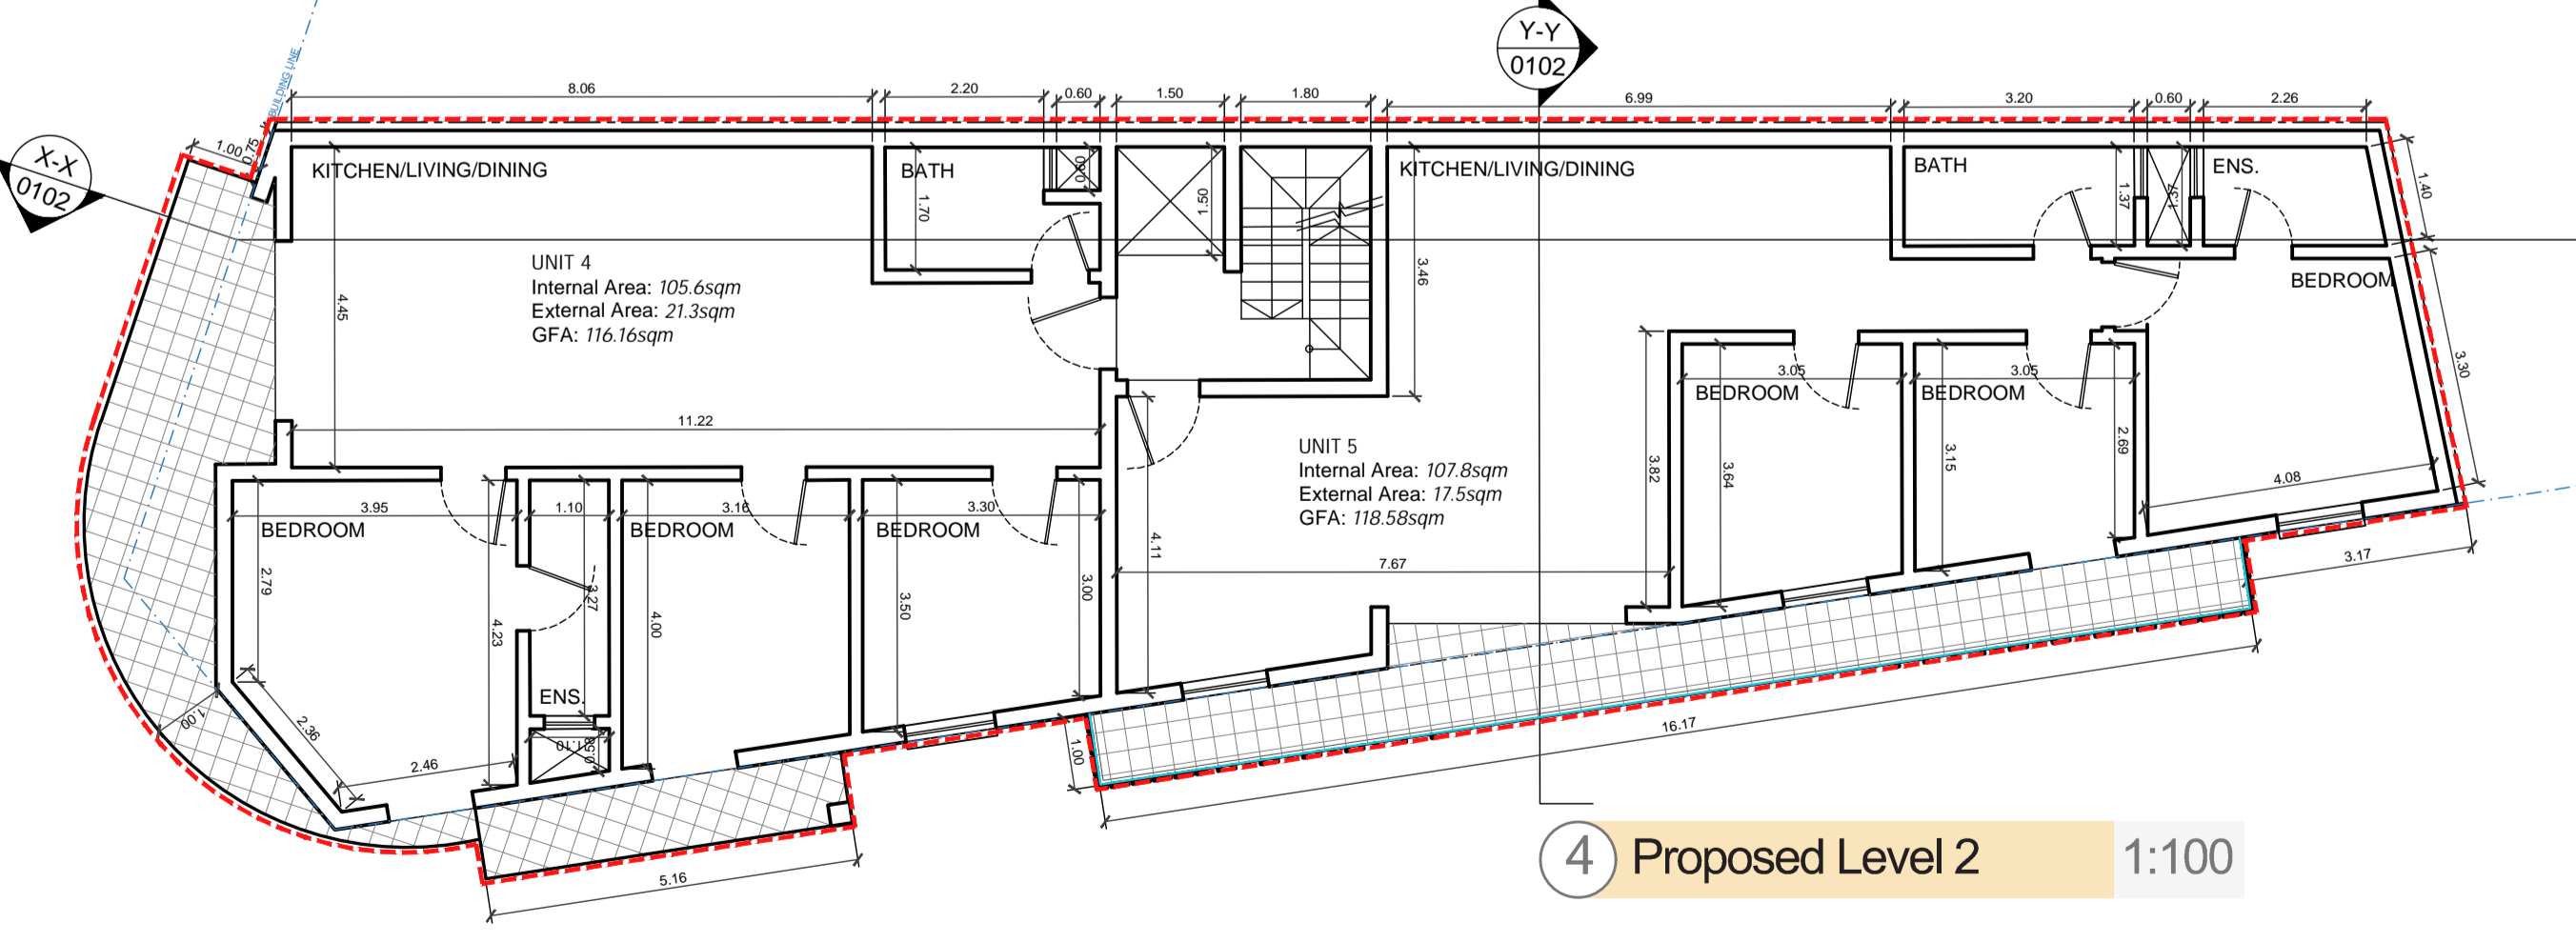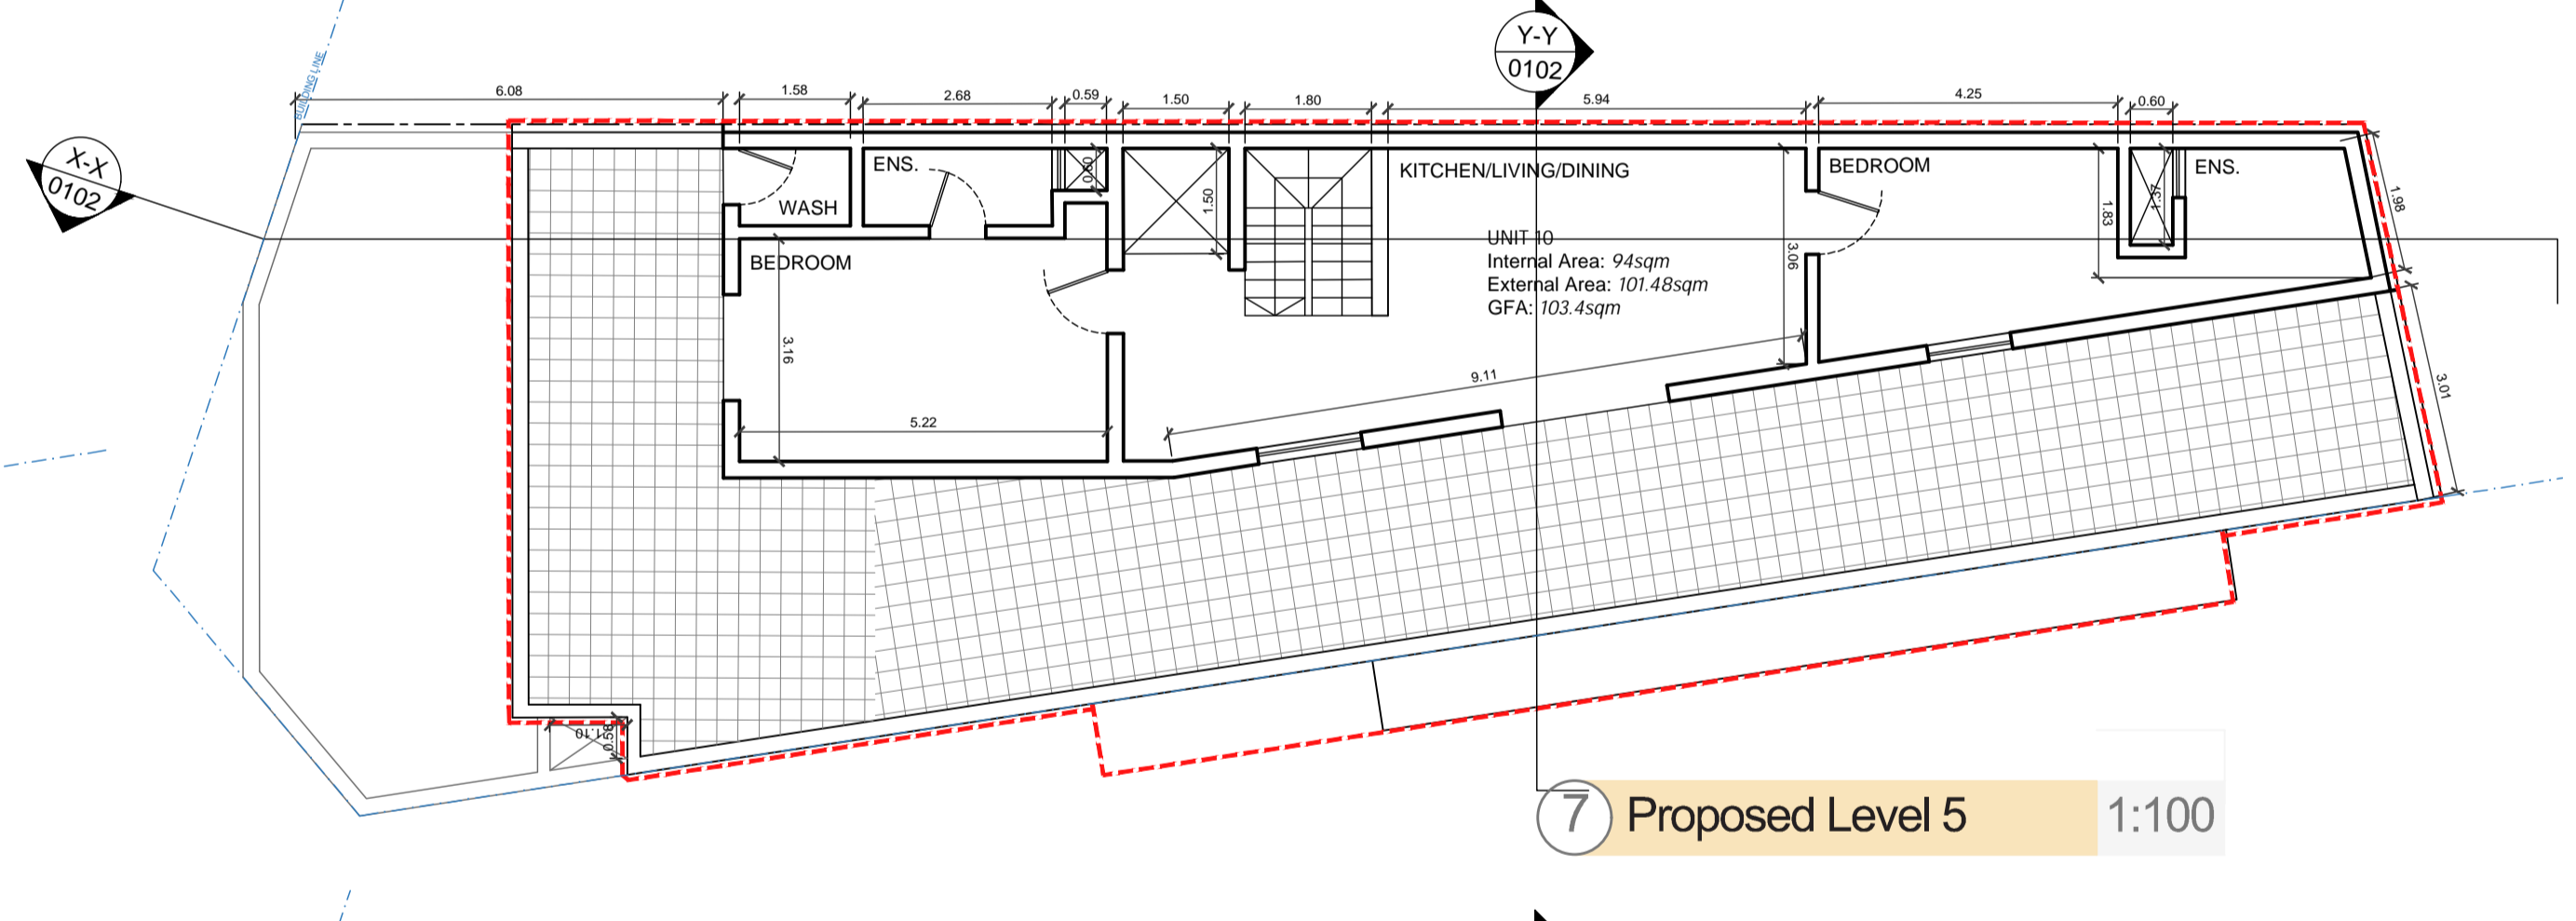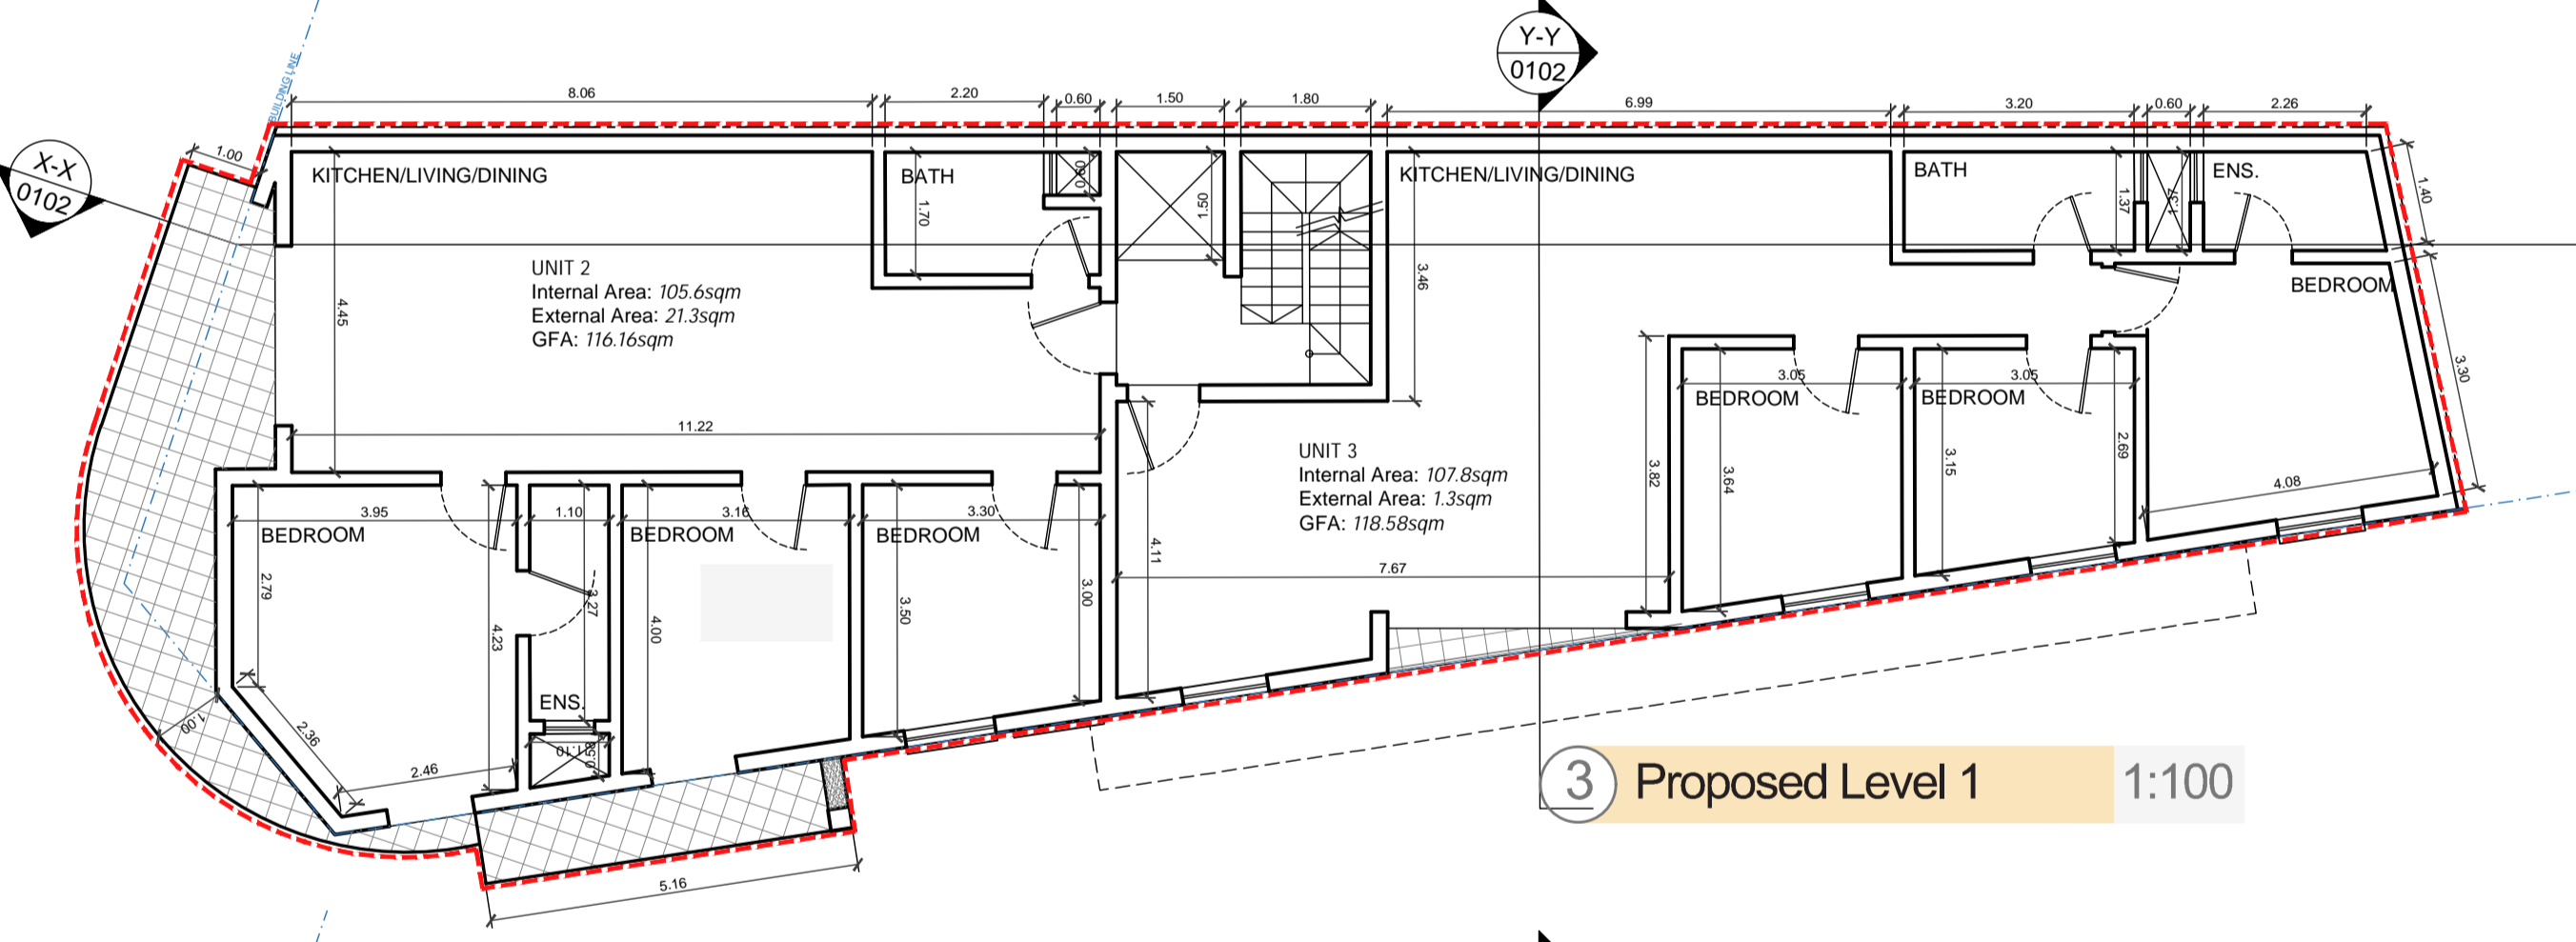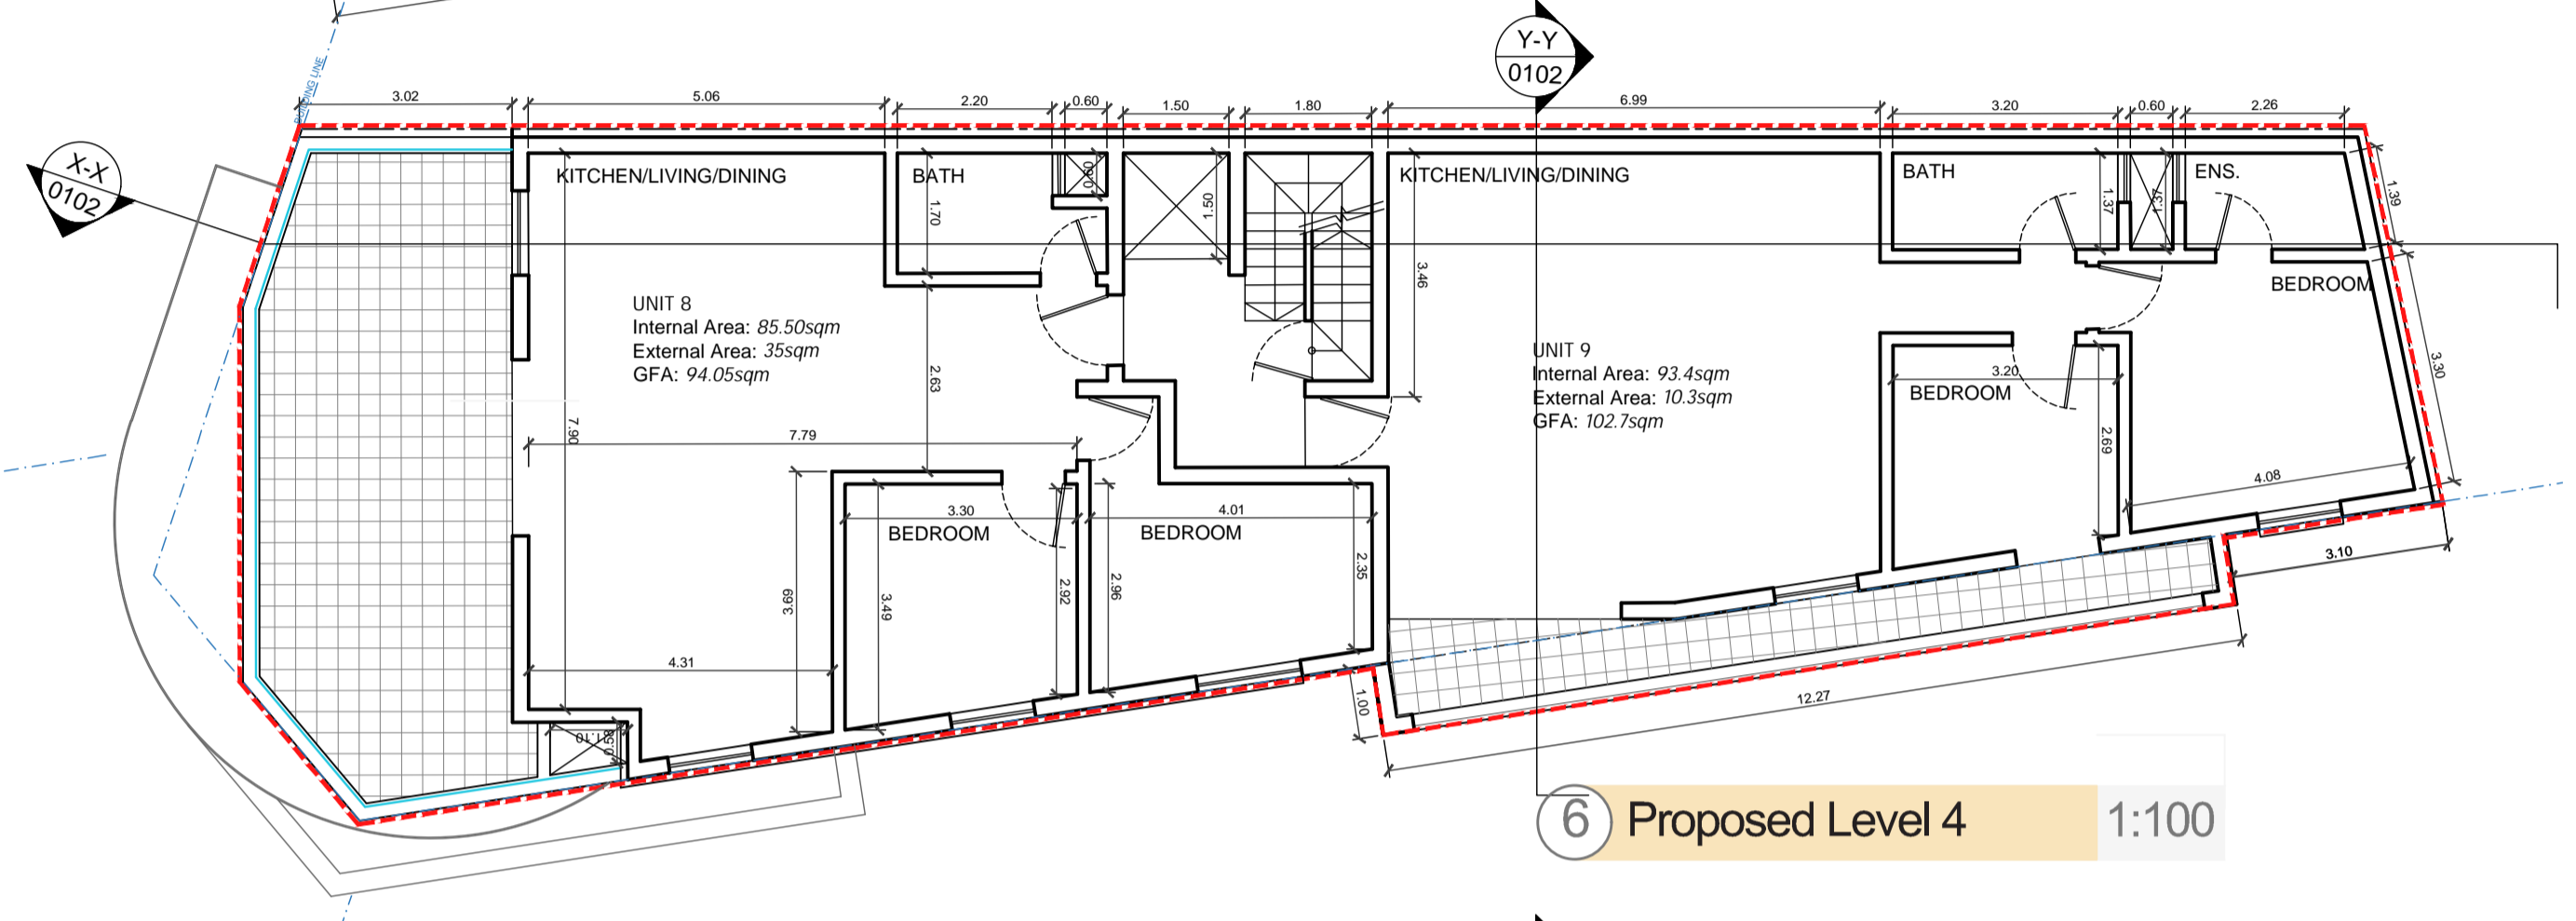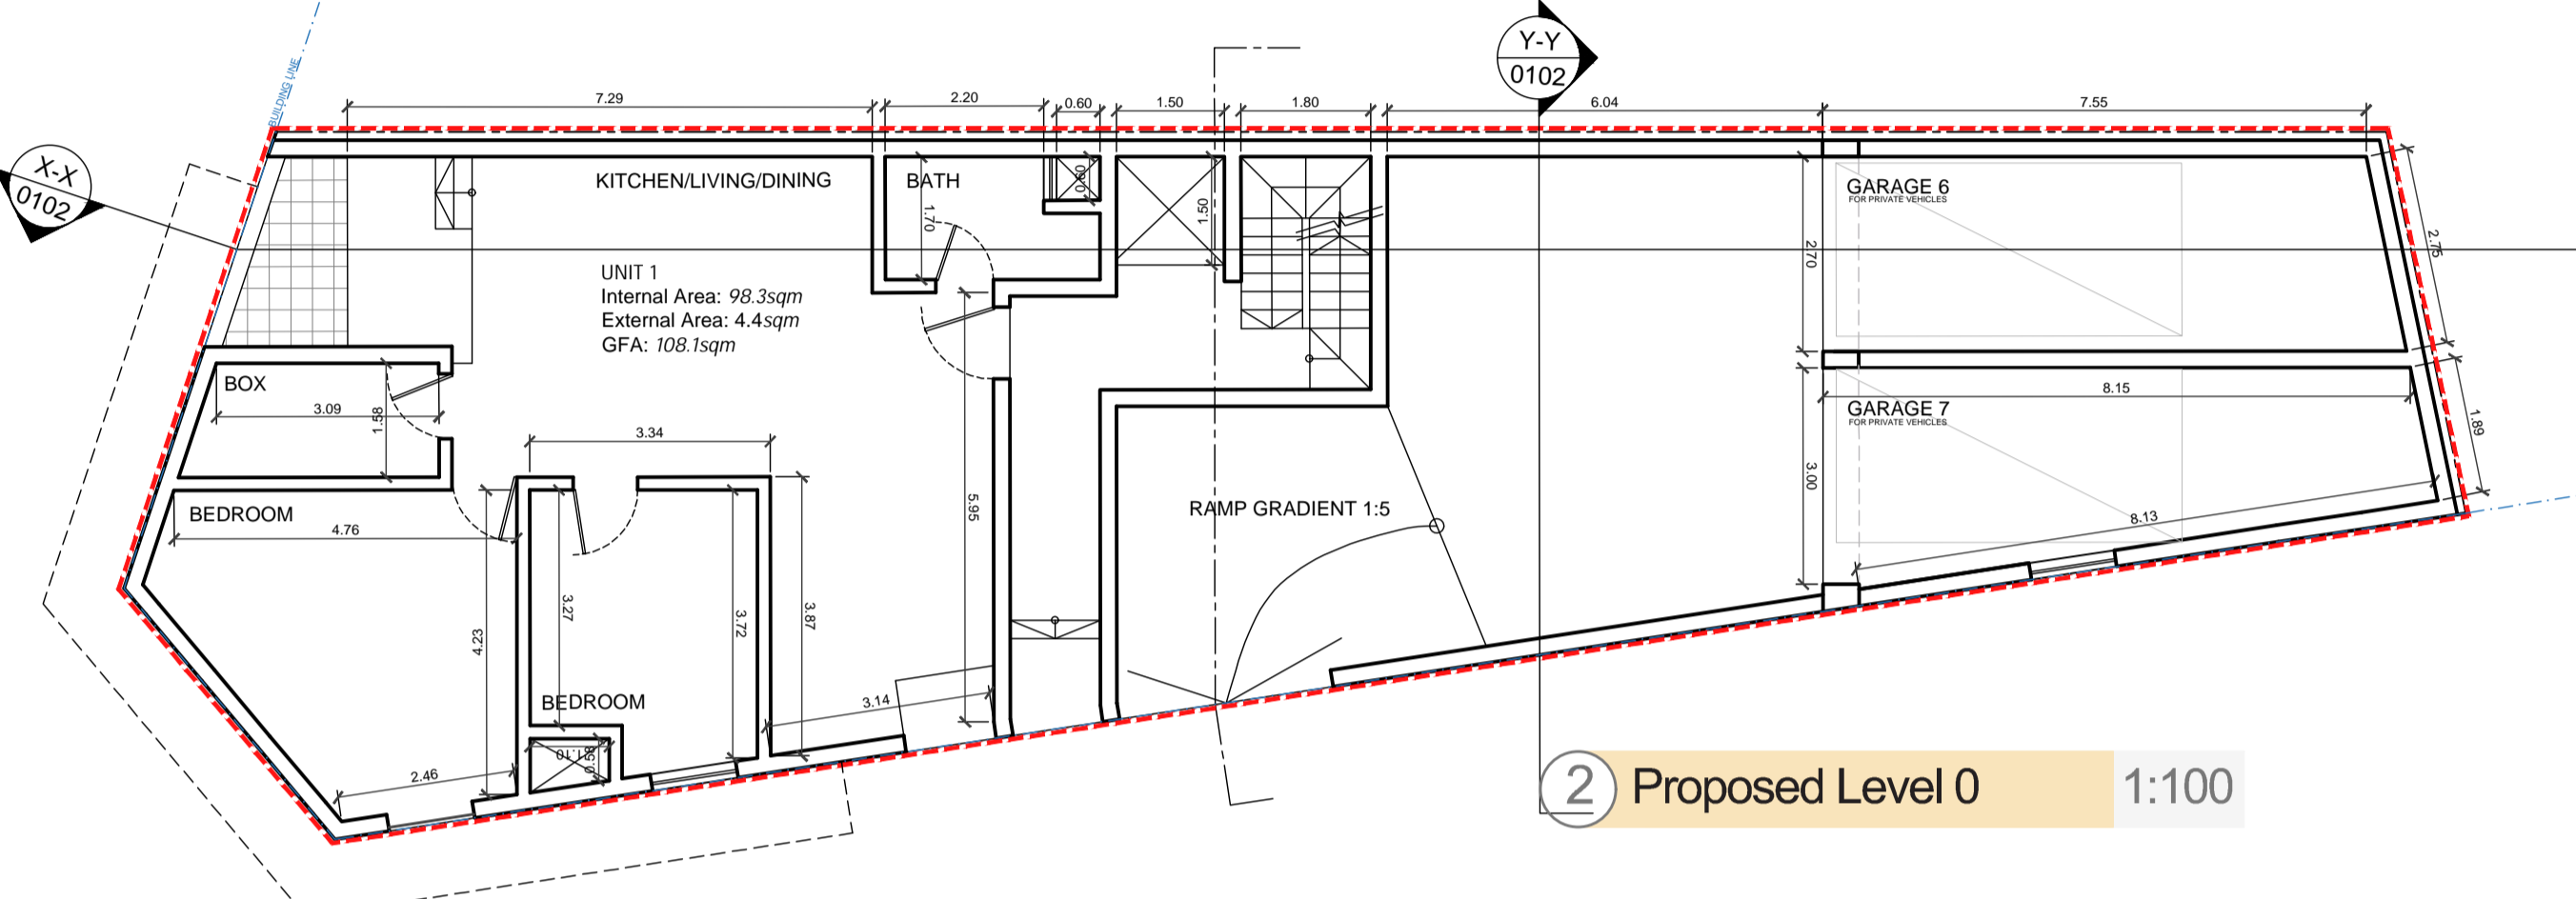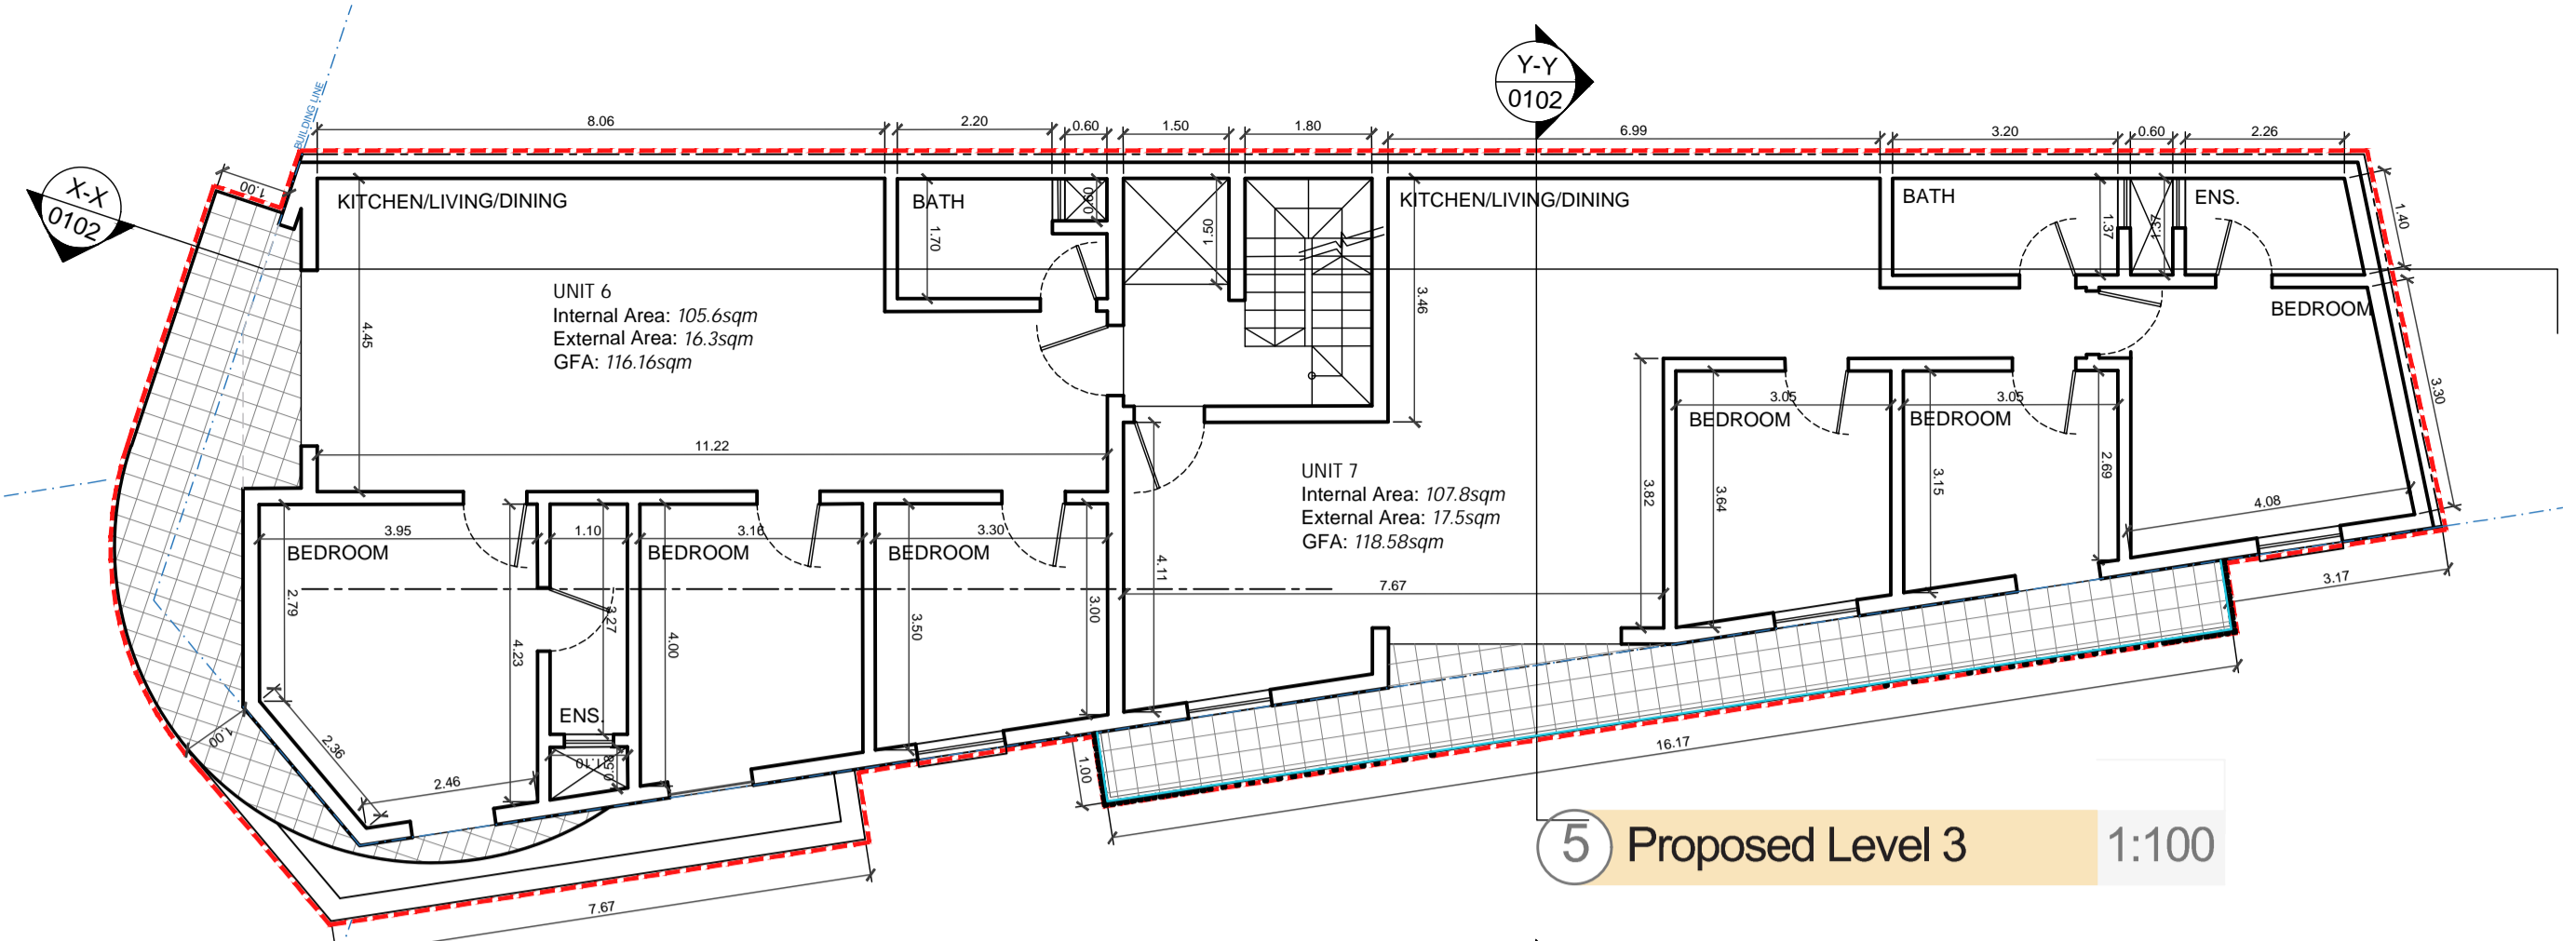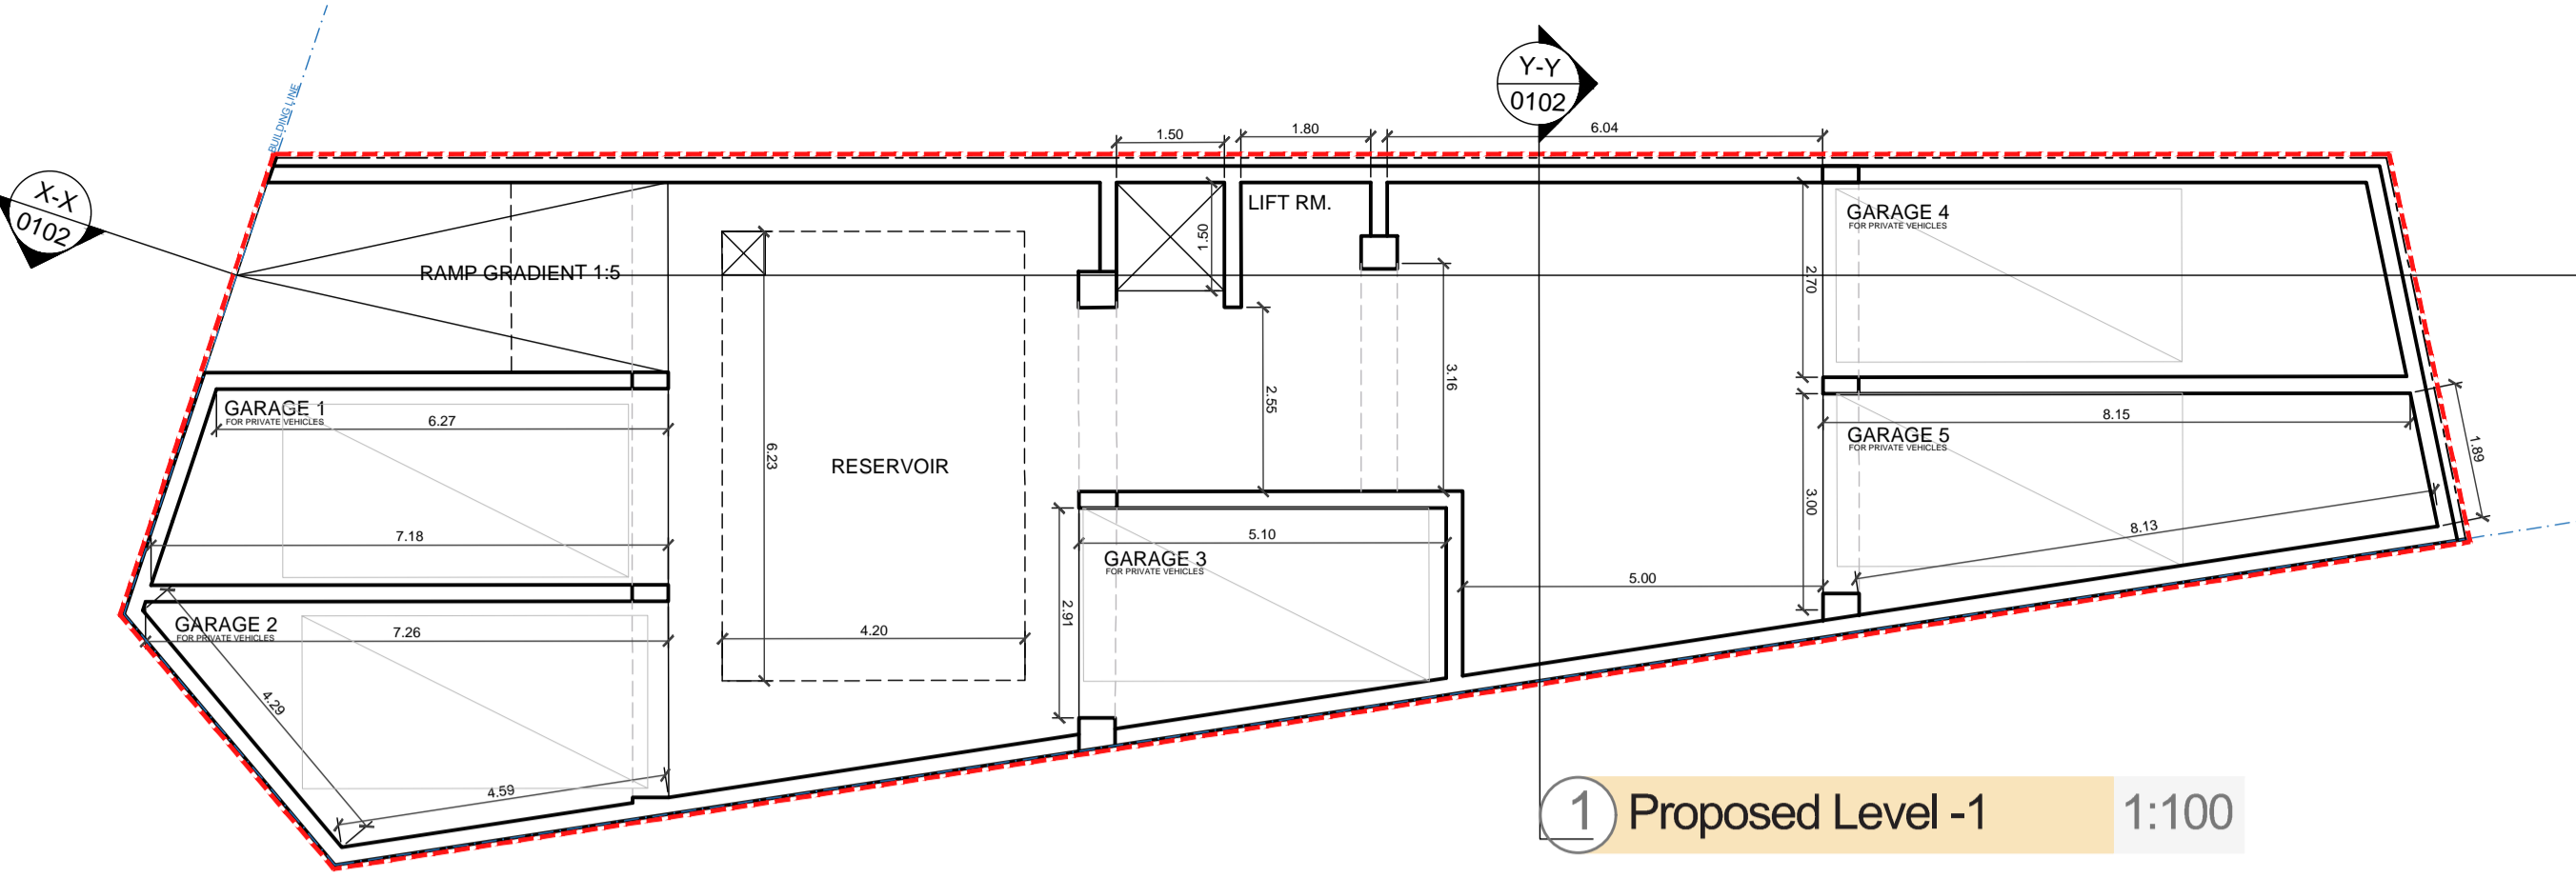

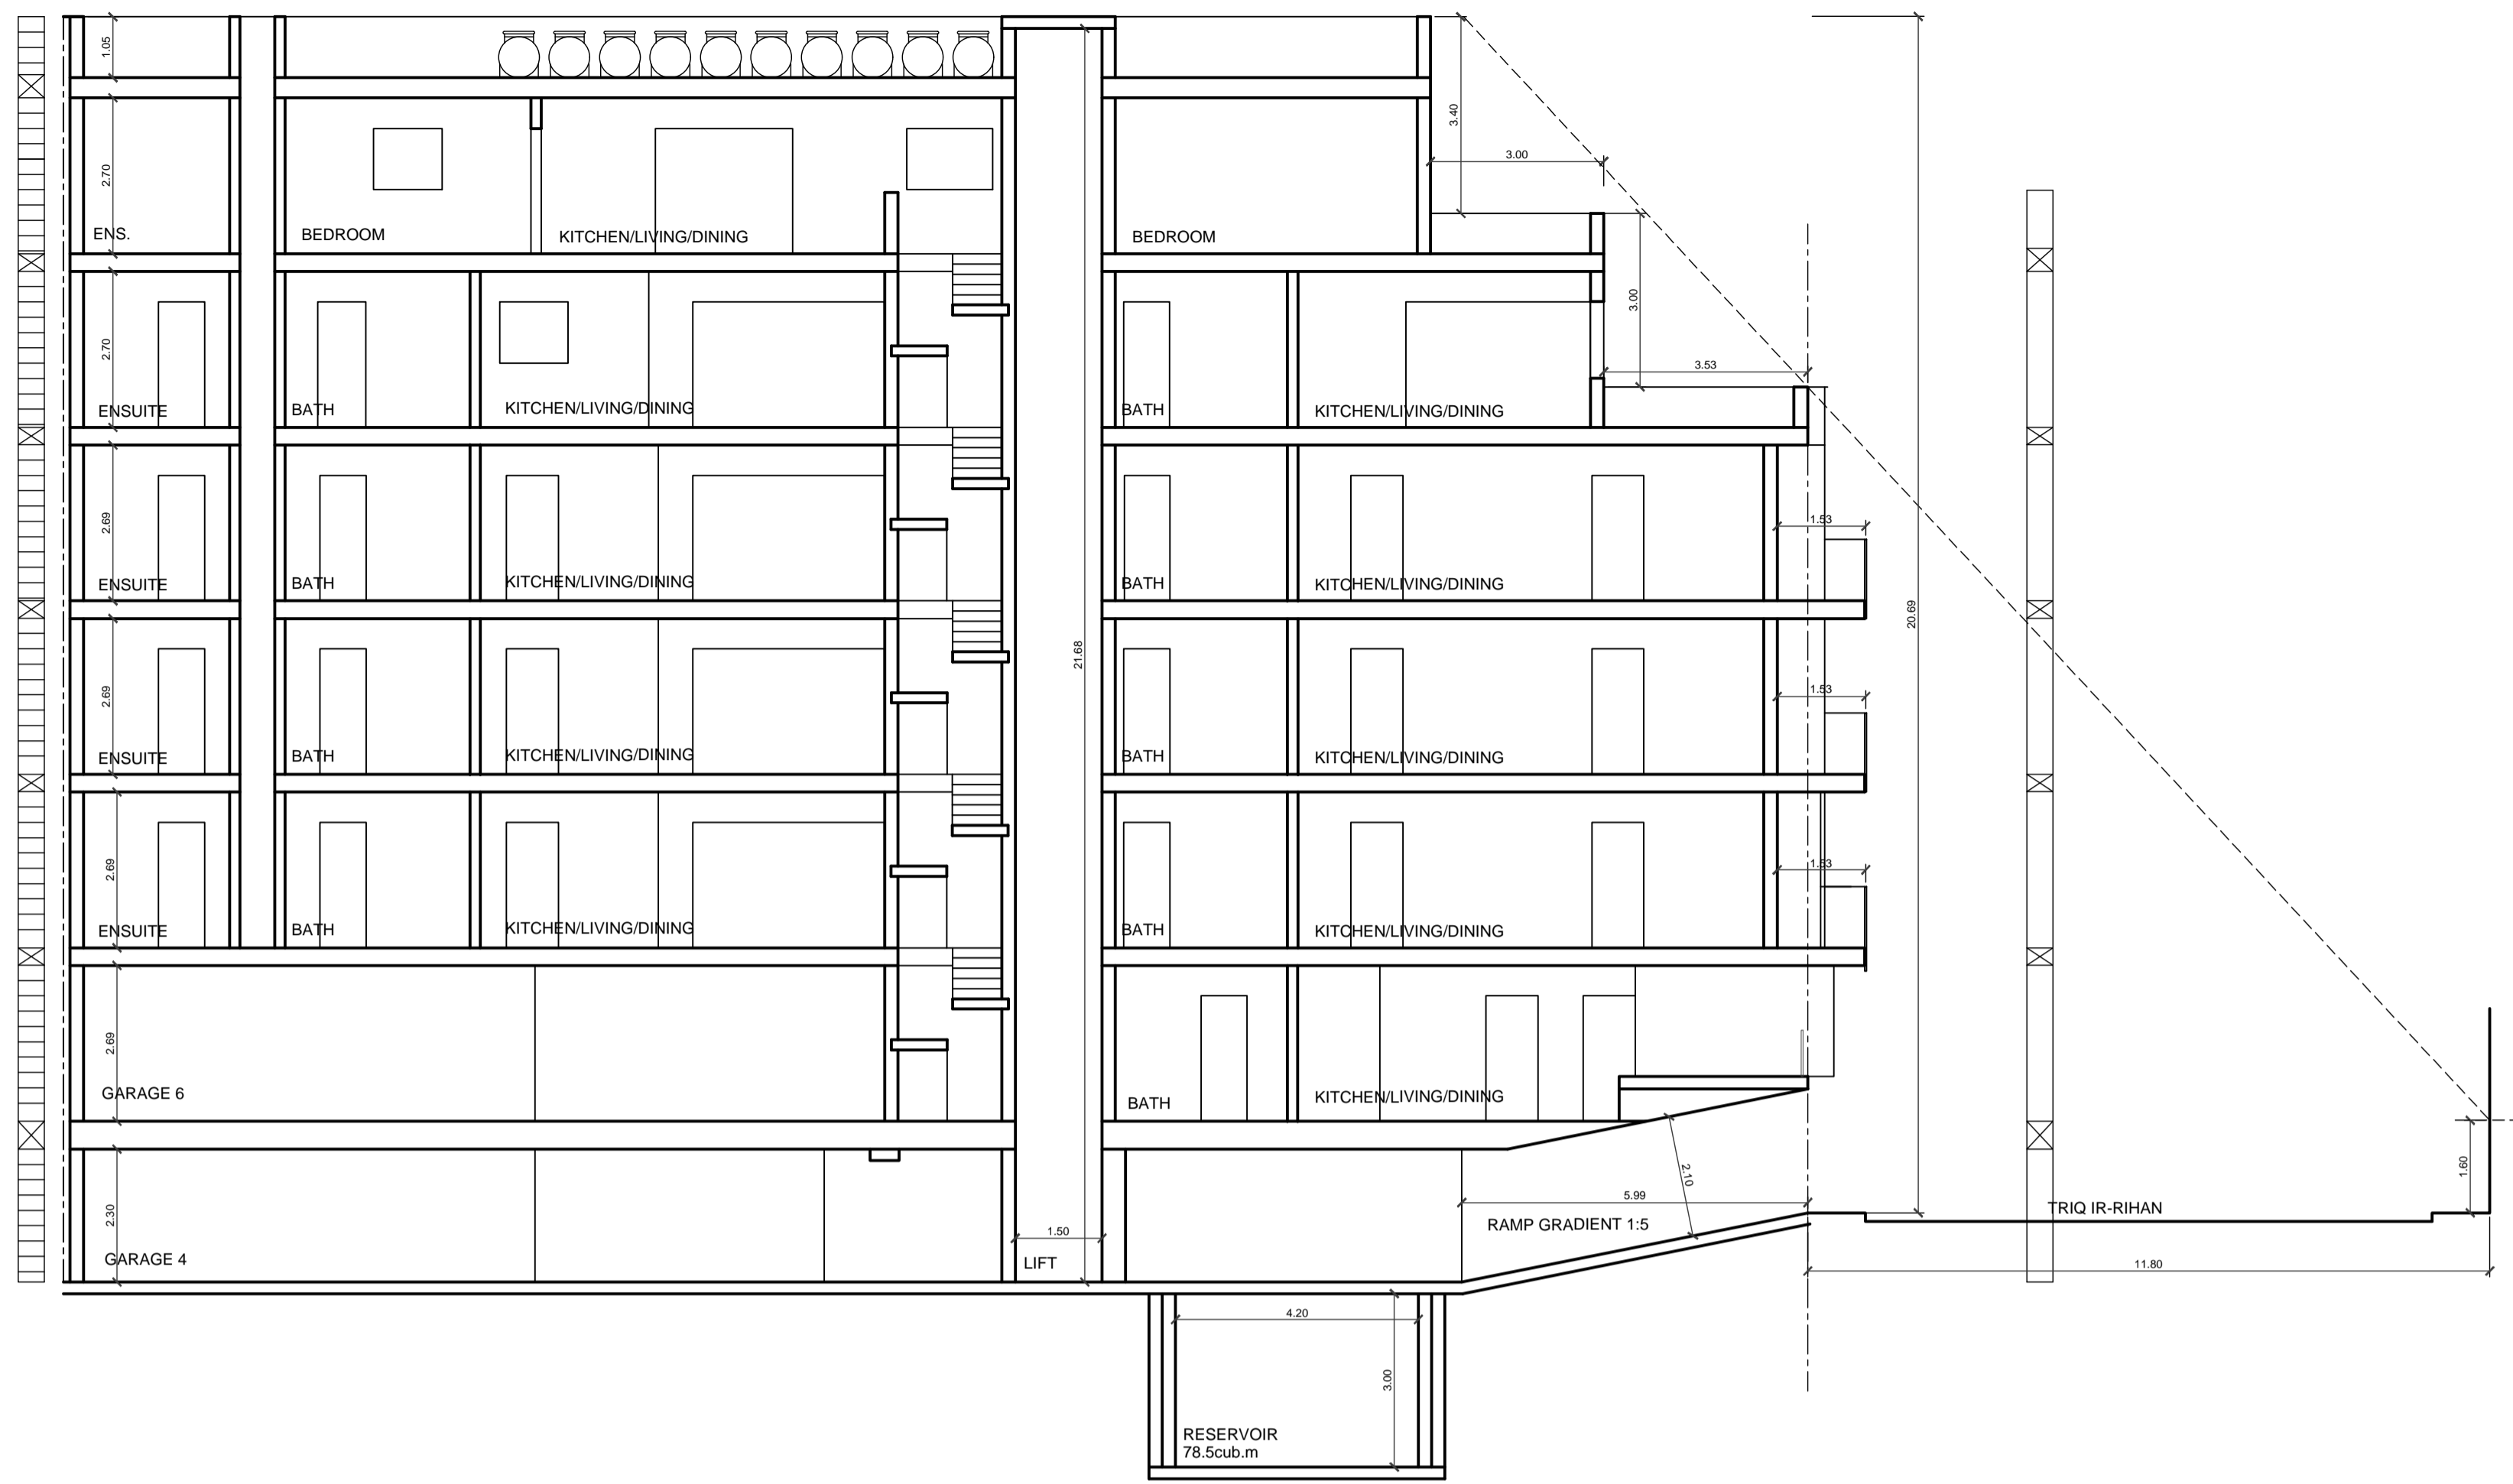


- LEGEND
- as approved
 - as built
 - to demolish
 - to construct

ISSUED FOR INFORMATION

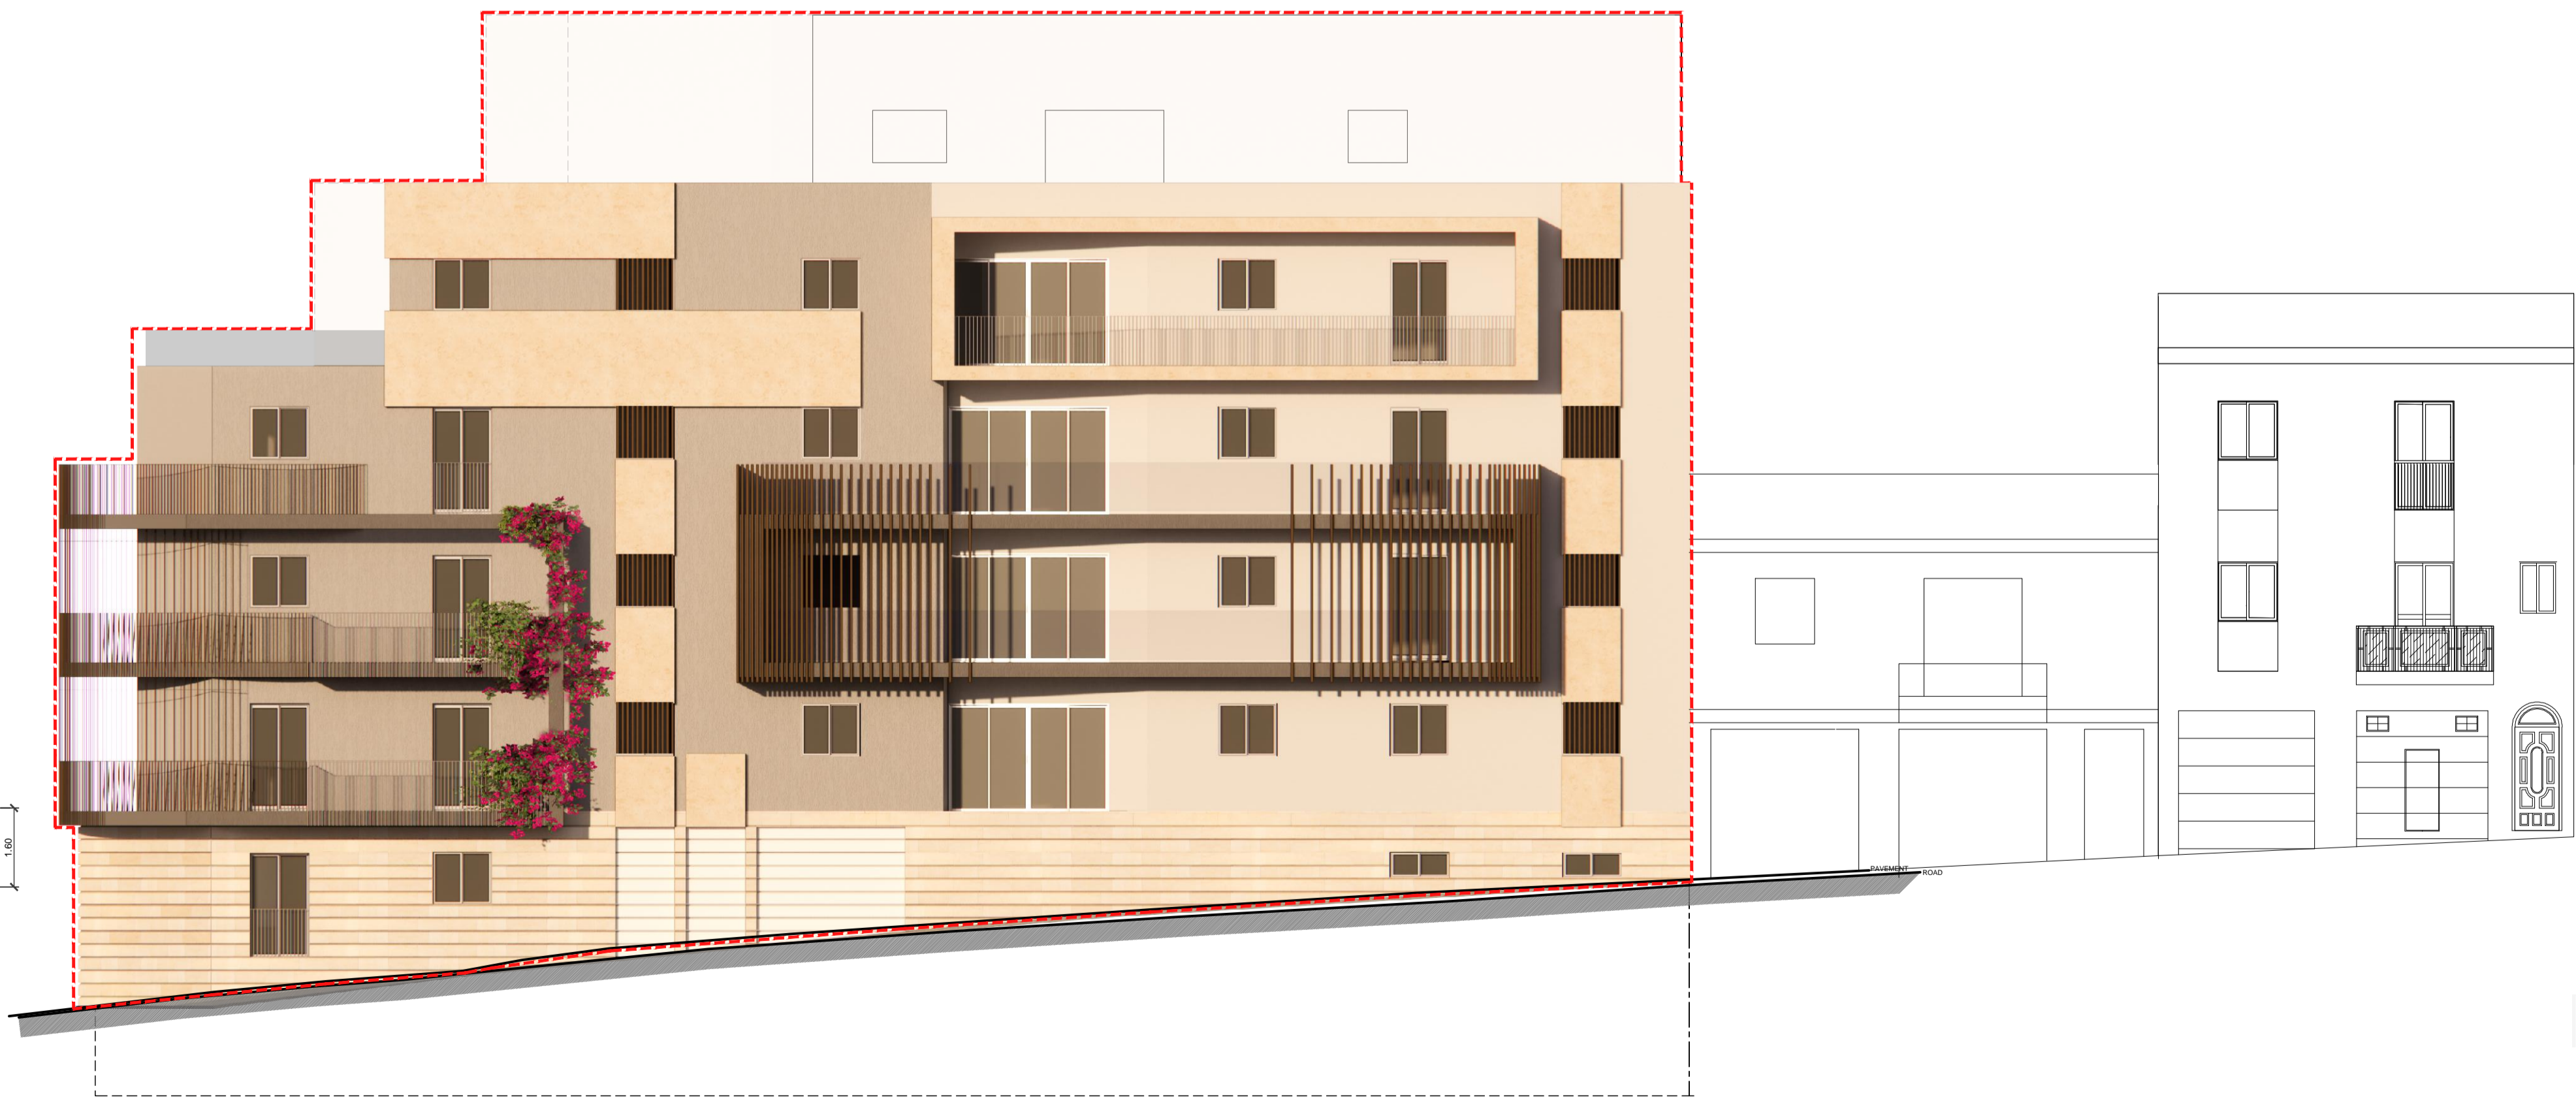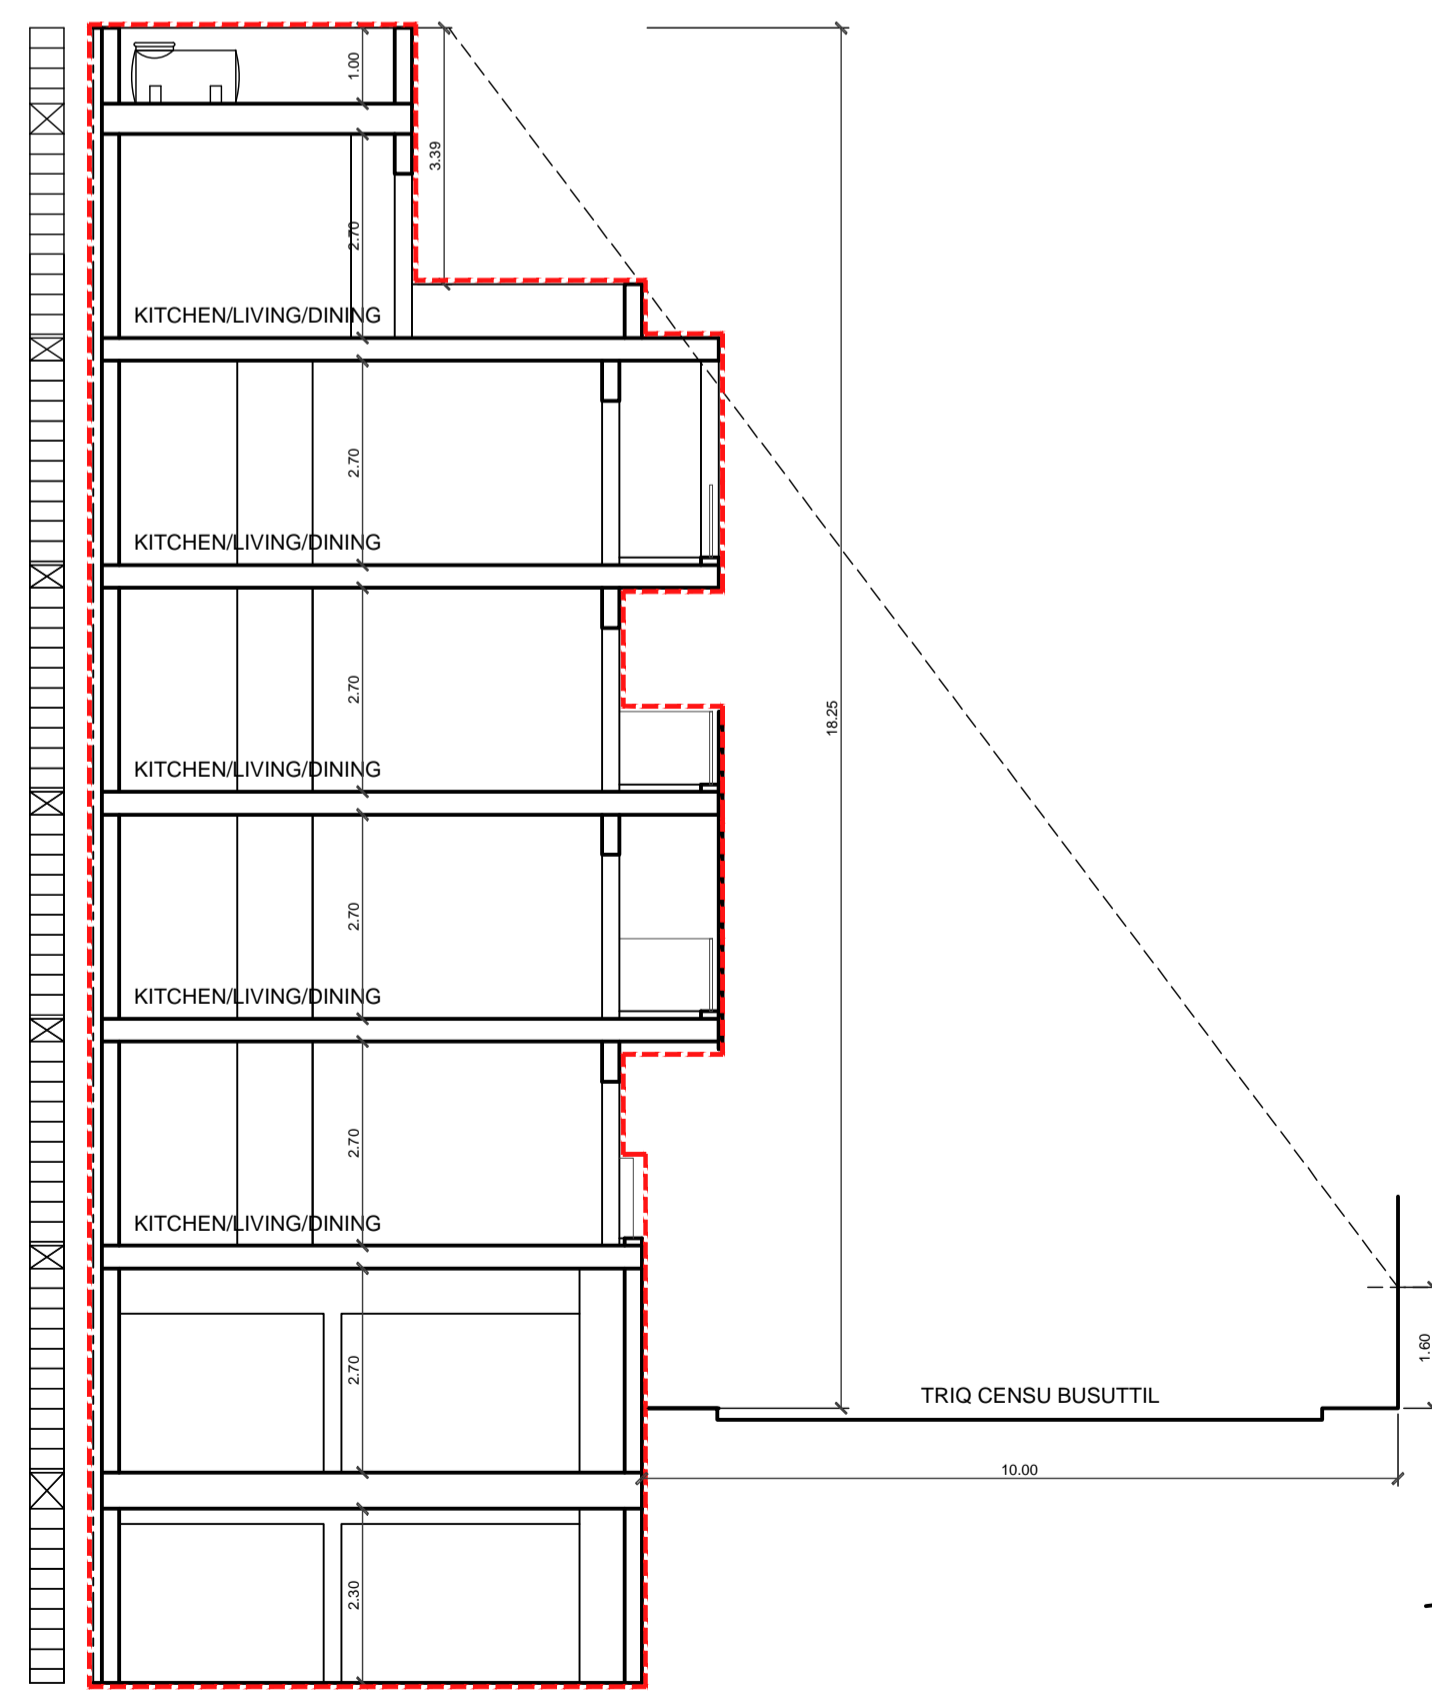


3 Proposed Section X-X 1:100

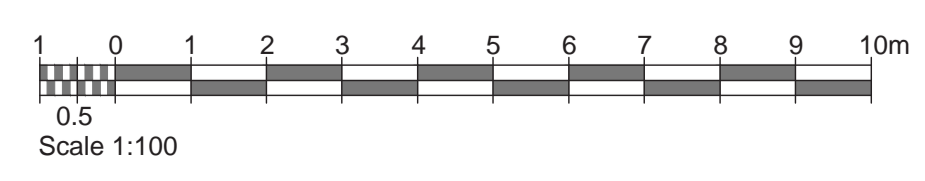


LEGEND

- as approved
- as built
- to demolish
- to construct

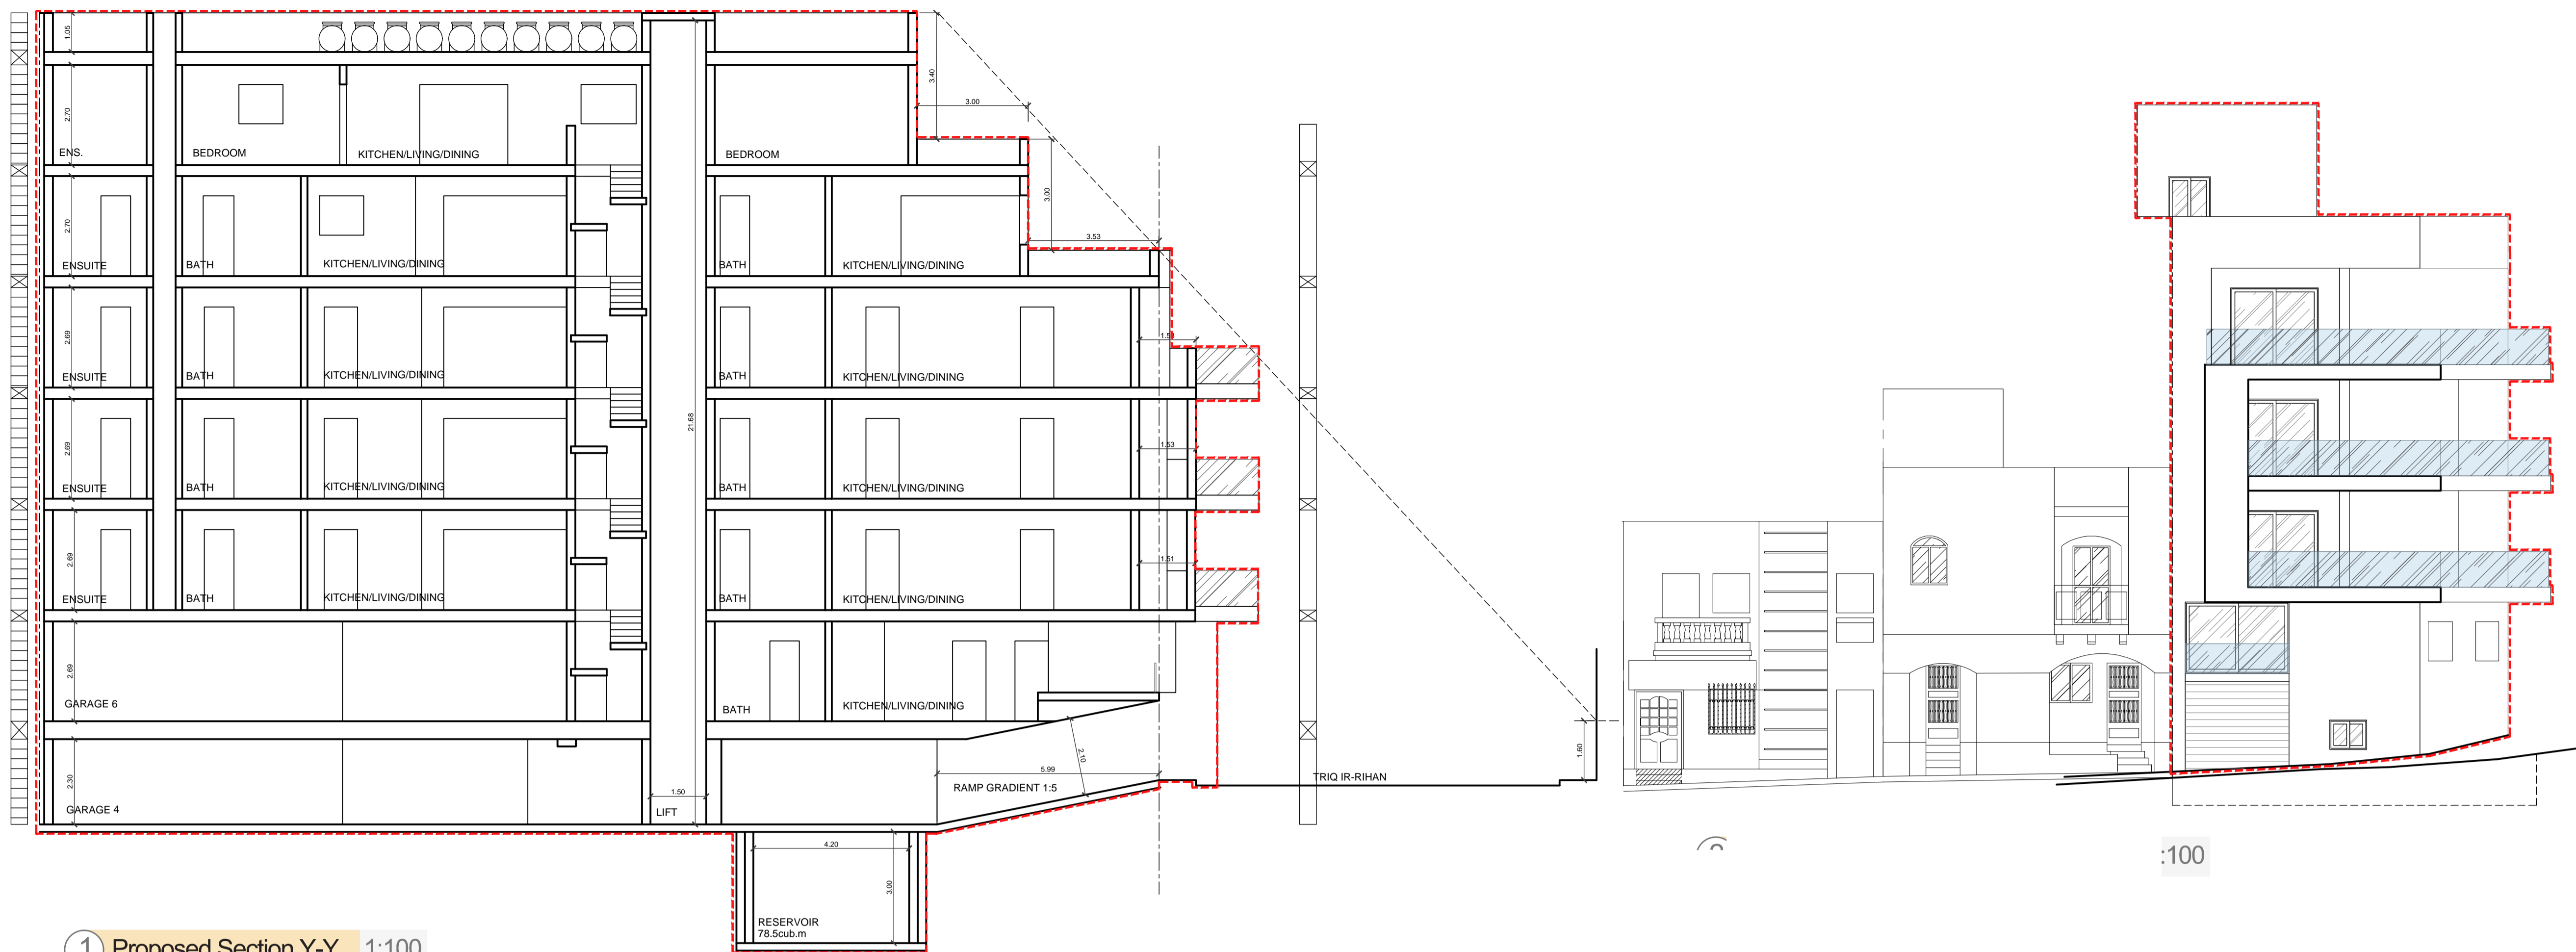


1 Proposed Section Y-Y 1:100

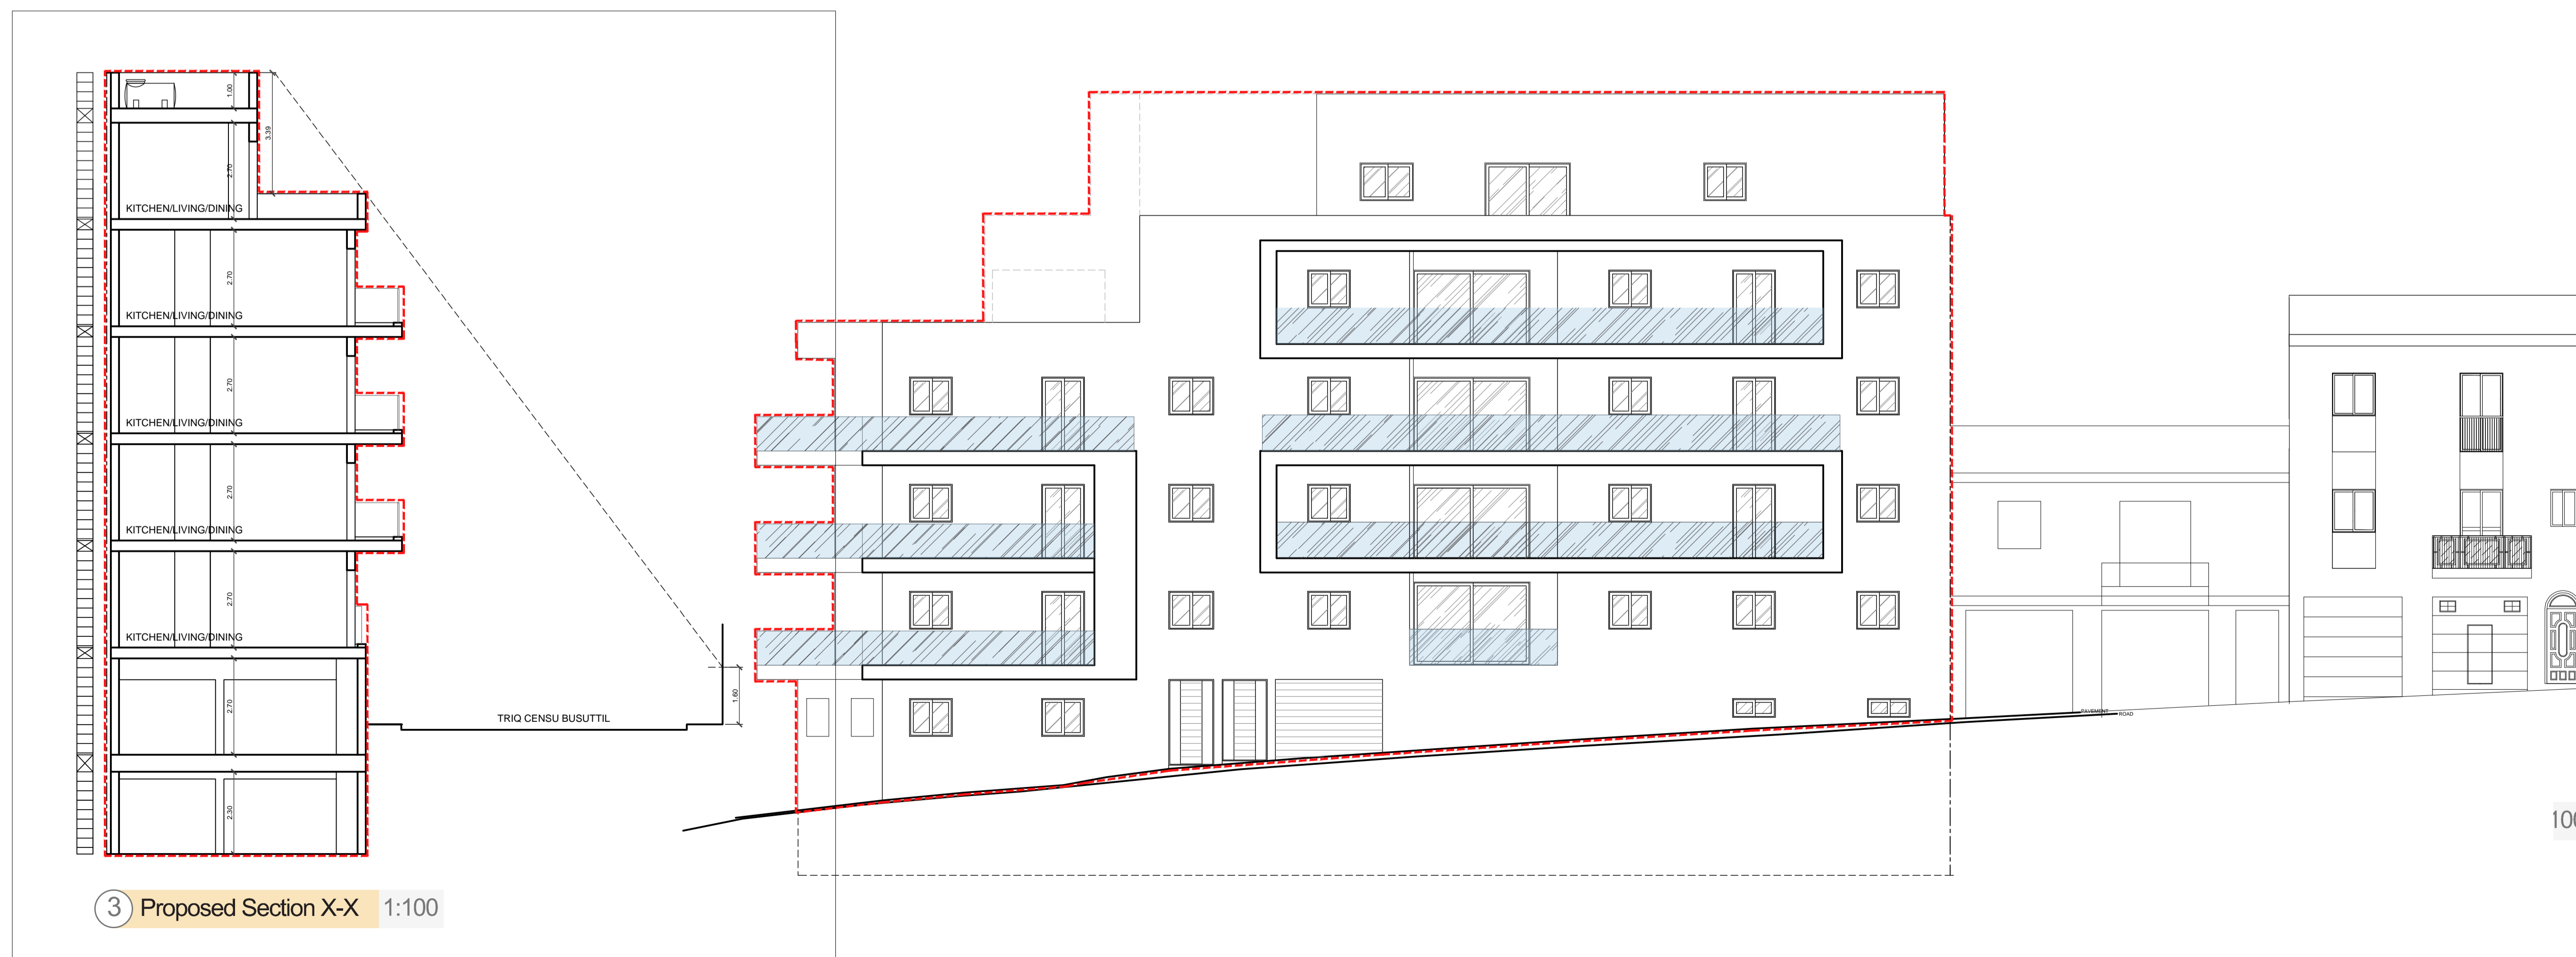


3 Proposed Section X-X 1:100

ISSUED FOR INFORMATION

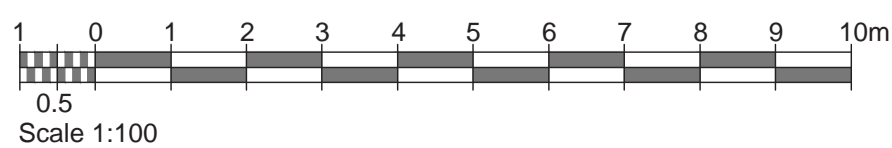

LEGEND

- as approved
- as built
- to demolish
- to construct
- ① Rendered brickwork
- ② White Aluminum Apertures
- ③ Glass Railing
- ④ Timber Front Door
- ⑤ White Up-&-Over Garage Door
- ⑥ Rendered Brick work

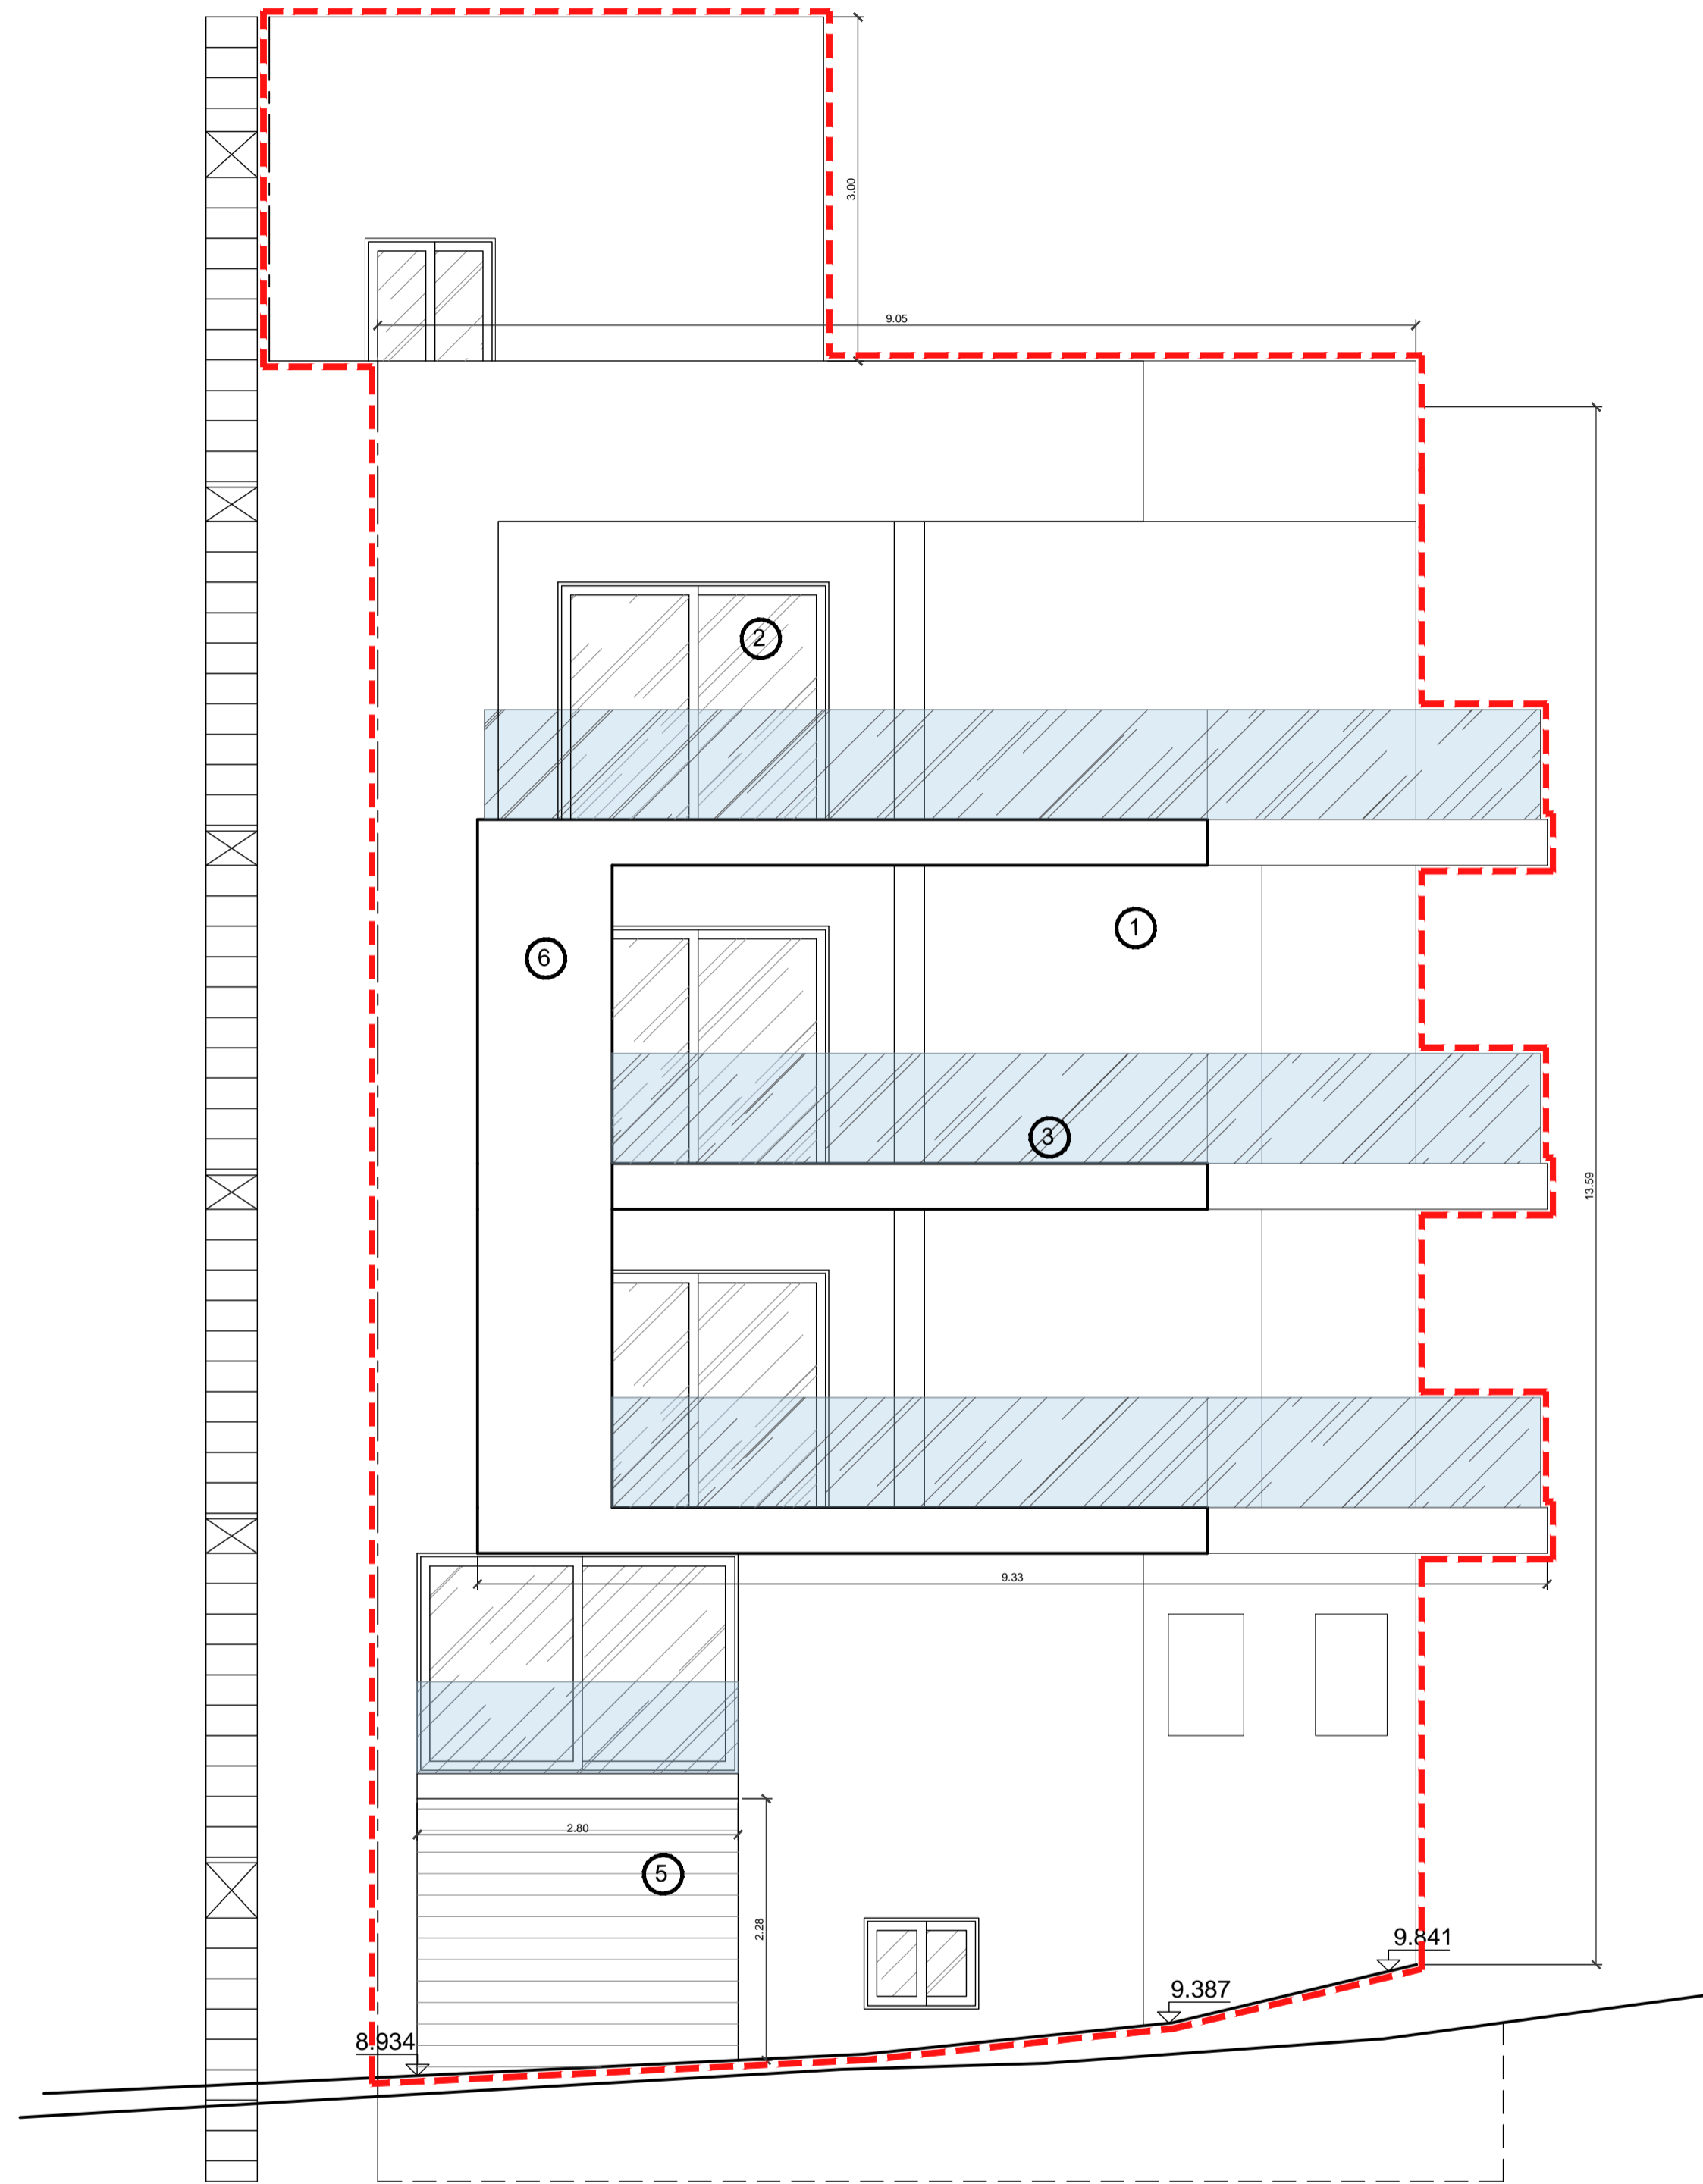

ISSUED FOR
INFORMATION

