


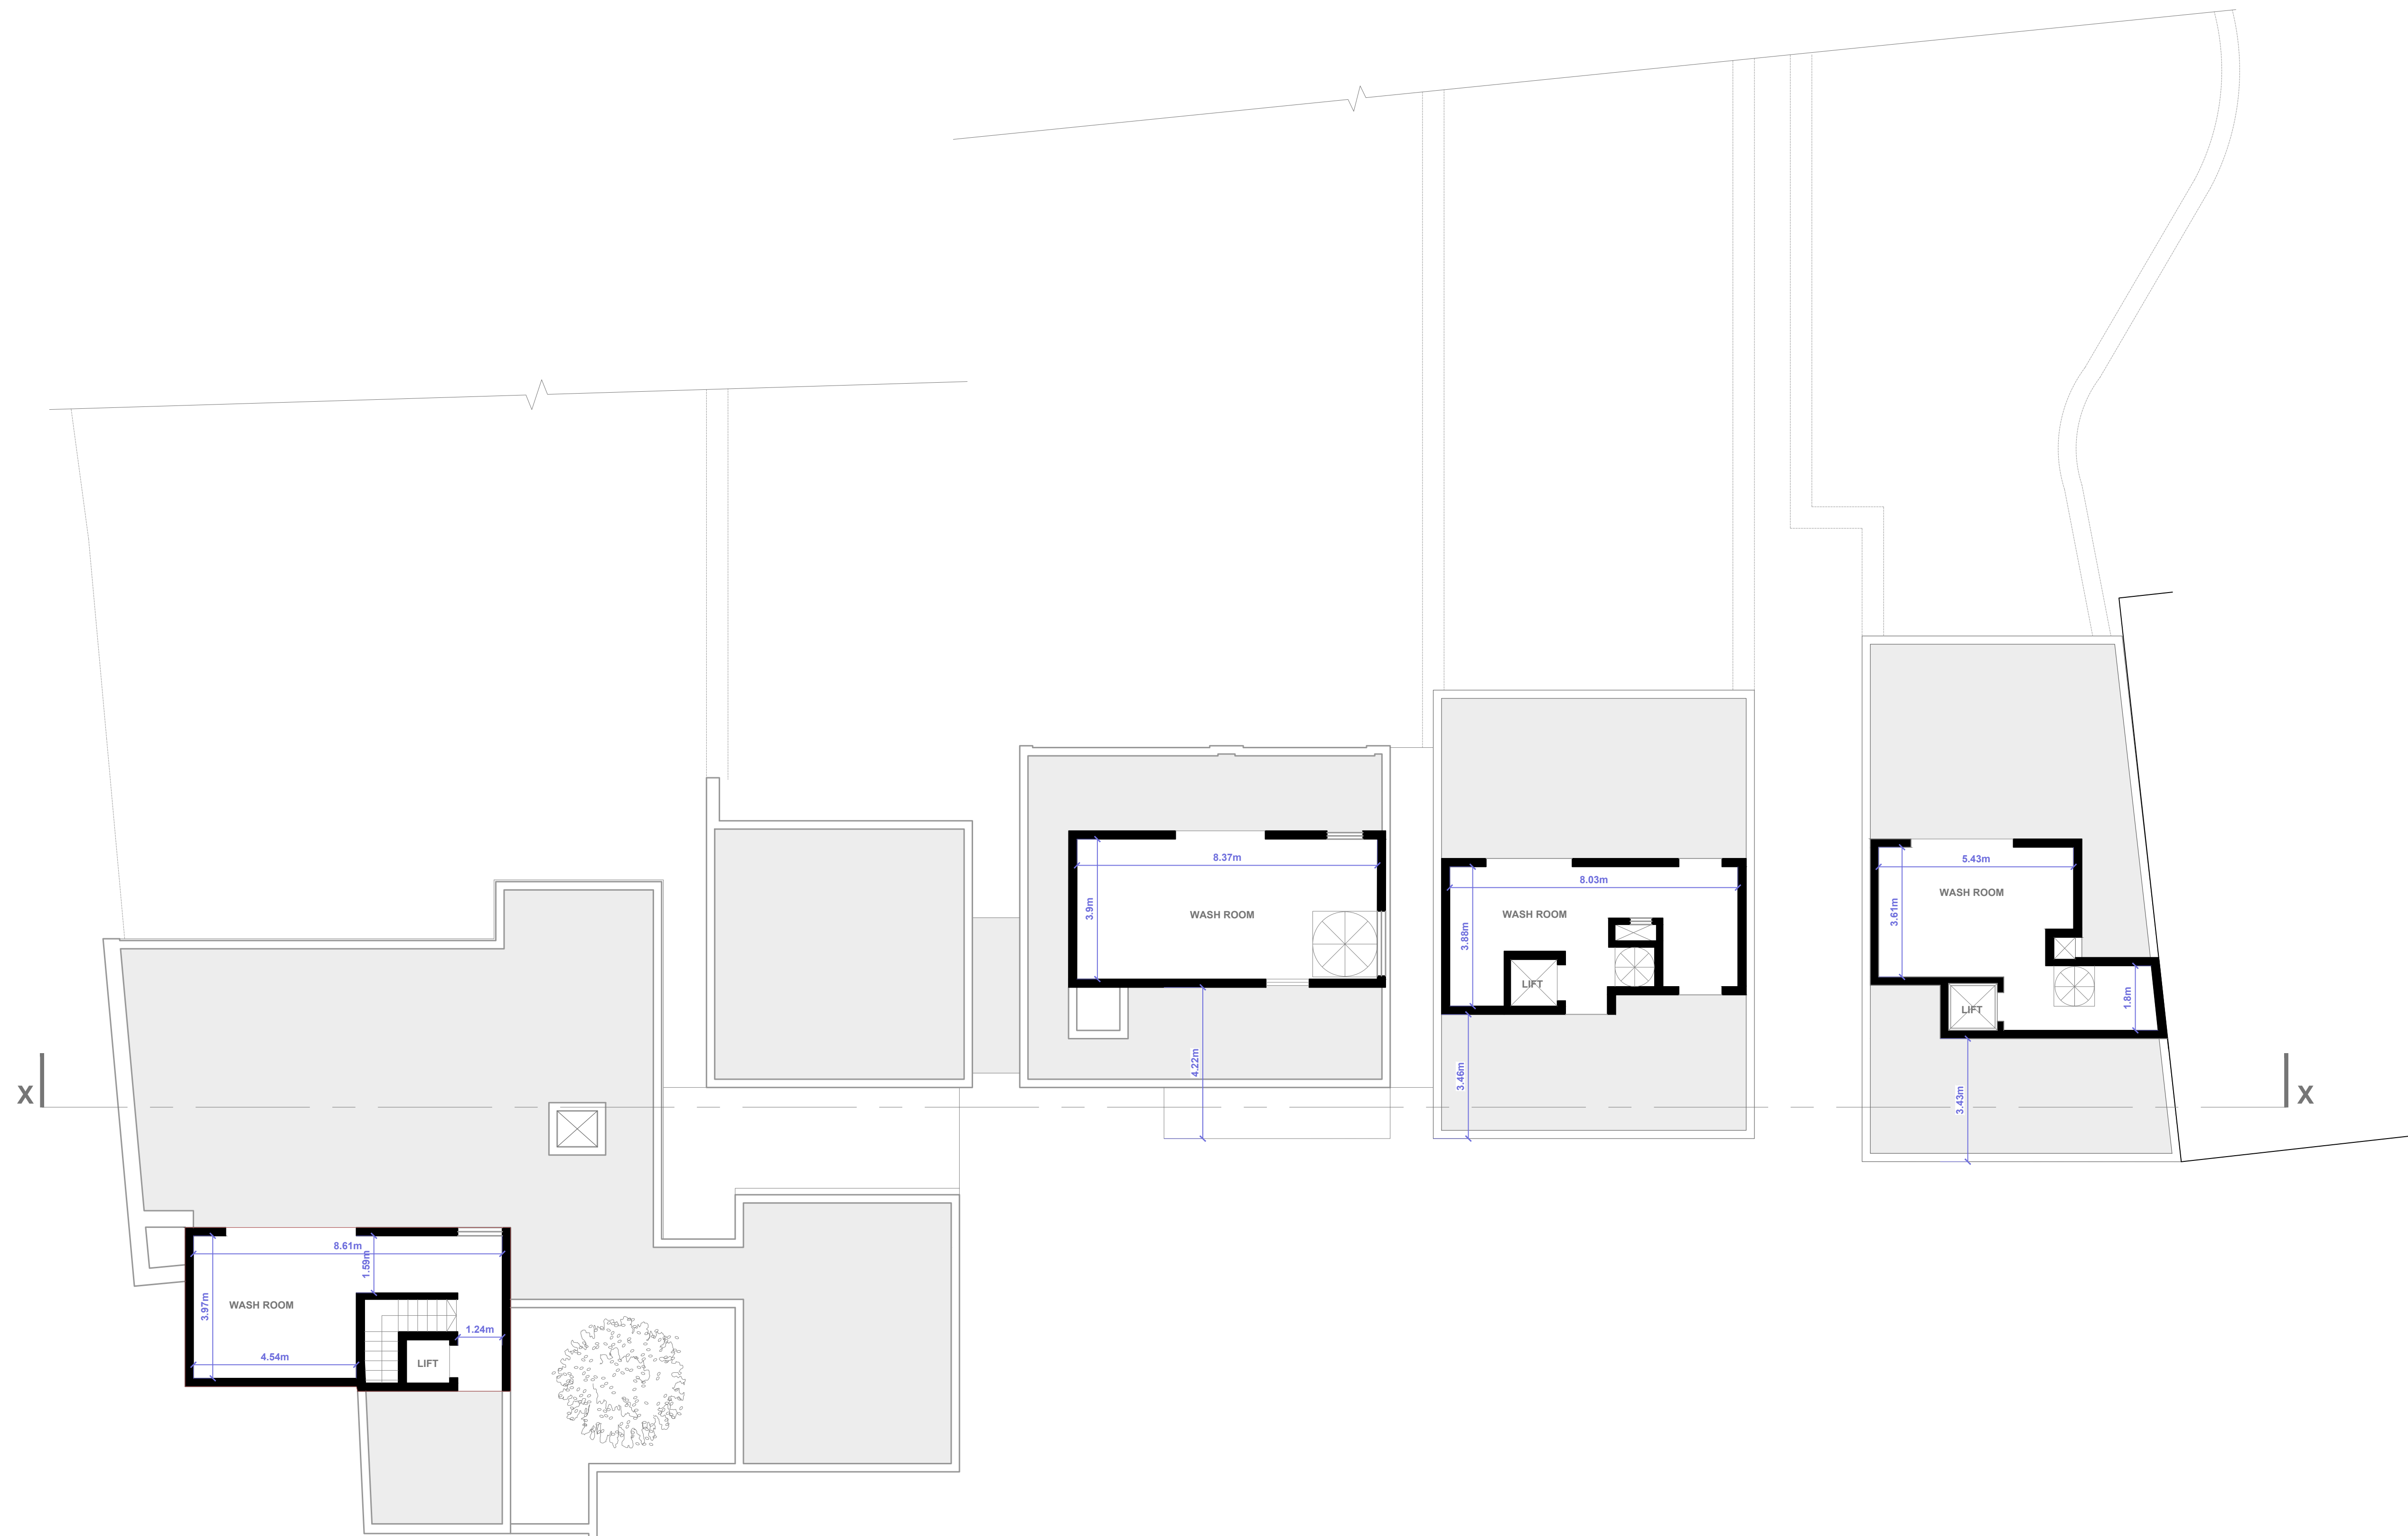

**SECOND FLOOR LEVEL**  
**As Proposed**  
**scale 1:100**

