



Minor Amendment Approved
13/02/2024
This is an electronic stamp and does not require a signature.

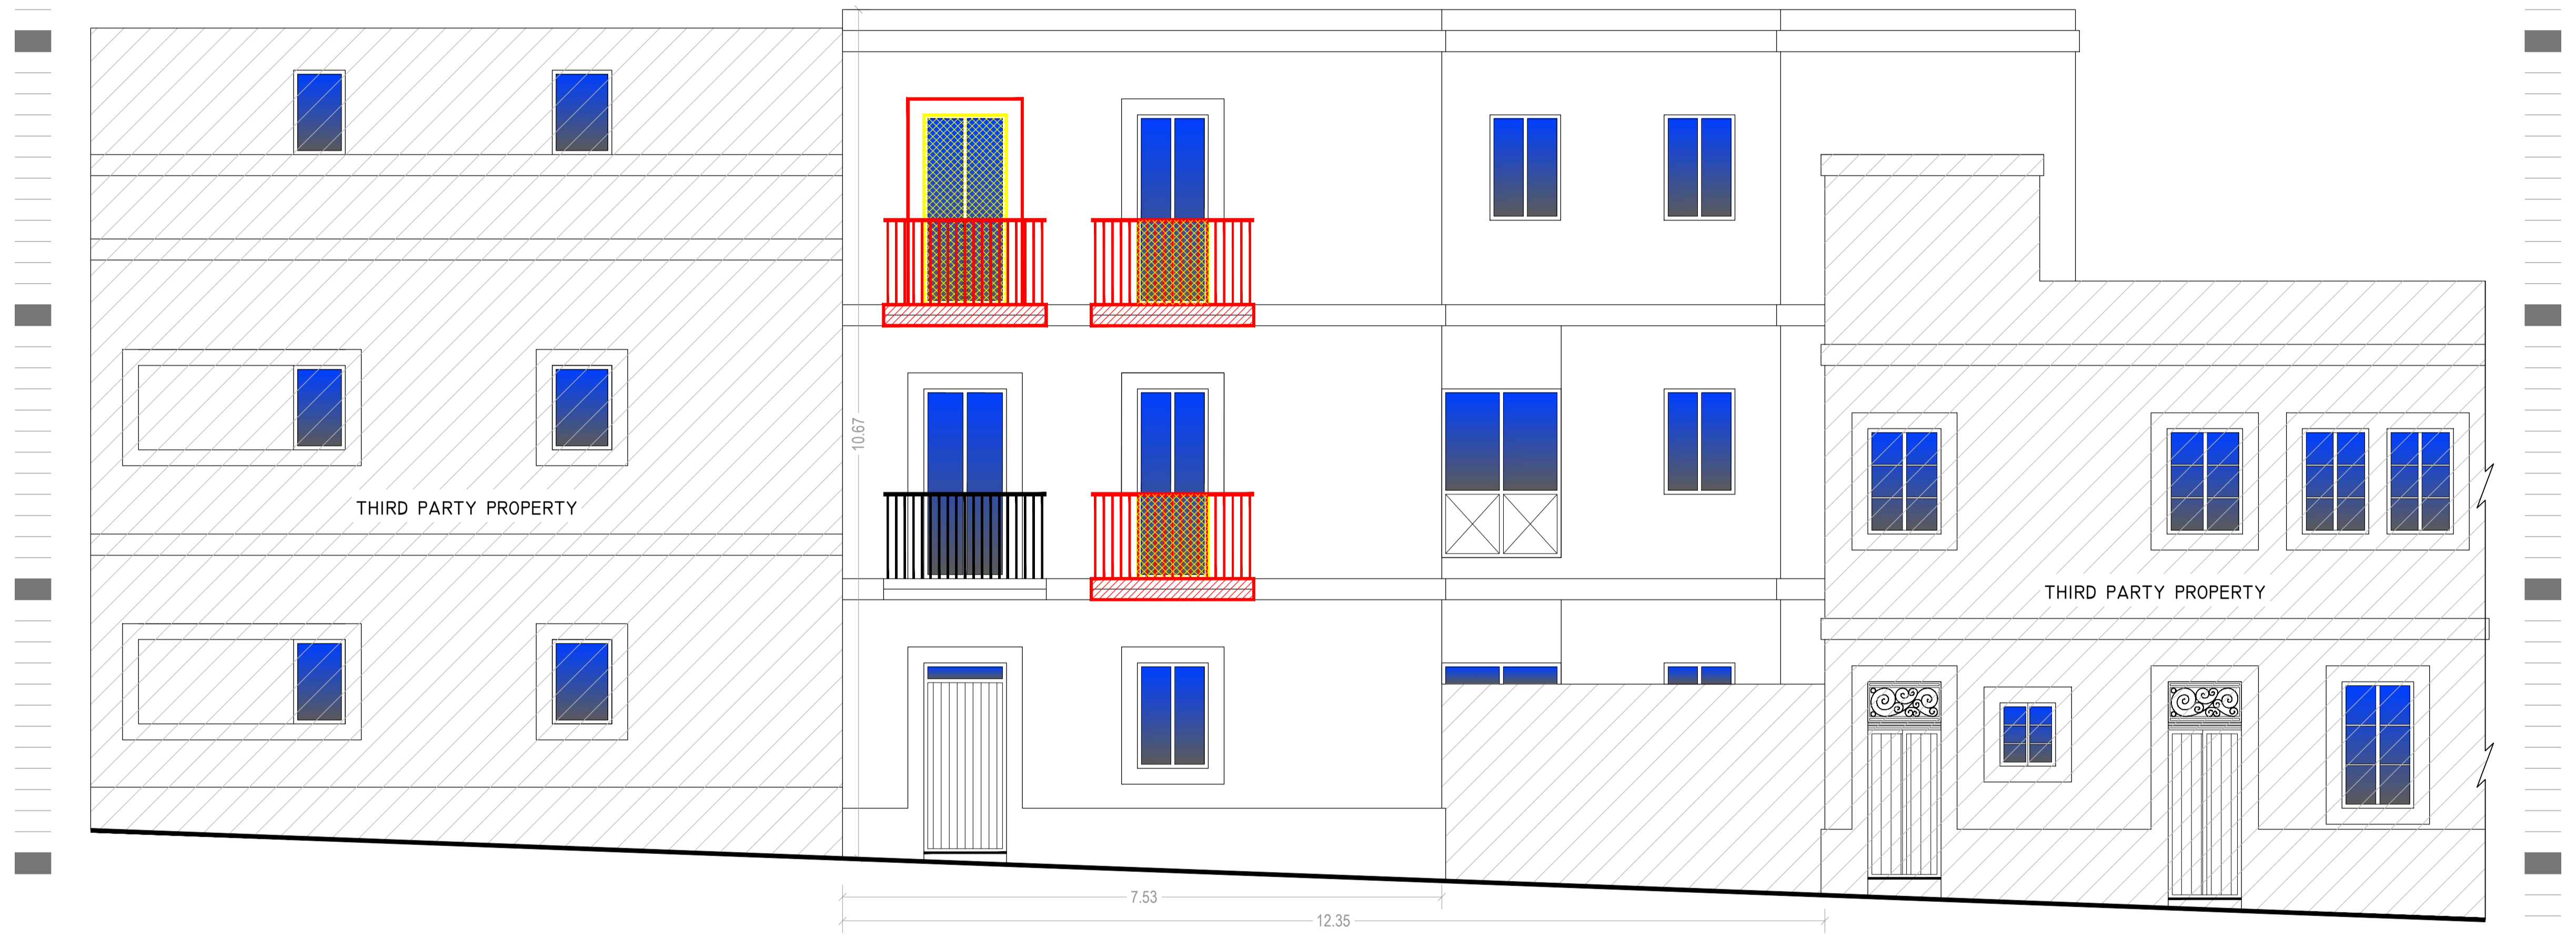

PROPOSED ELEVATION ON TRIQ IL-FORTINI TA' FELIC

LEGEND

- PROPOSED - TO DEMOLISH
- PROPOSED - TO SANCTION
- PROPOSED - TO CONSTRUCT
- APPROVED - NOT CONSTRUCTED

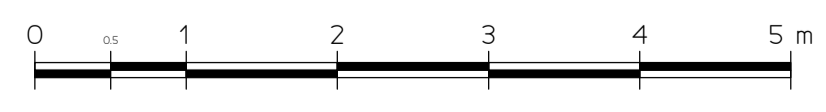

| | | | |
|---|-----------------------------------|--|--|
| id:architecture <small>architecture • civil & structural engineering • urban planning interior design • project management • cost consultancy</small> | | Project CARMINE FERRARA Cospicua, Malta | |
| Dwg. Title PROPOSED DEMOLITIONS and CONSTRUCTIONS ON TRIQ IL-FORTINI TA' FELIC | Scale / Paper 1:50 @ A1 | Job No. FRRC_427-23 | Job Architect Malcolm Gingell A&CE |
| Designed by MB | Date 10/08/2023 | Dwg. No. PL_301-02 | <small>Lontano, Carovaggio Street, Għorġnūr, GHAR1600 (+356) 2141 3887 (+356) 9944 3456 gingell@maltonet.net</small> |