



Notes:
 1. THE COPYRIGHT OF THIS DRAWING IS VESTED IN THE ARCHITECT AND IT MAY NOT BE REPRODUCED IN WHOLE OR PART OR USED FOR THE MANUFACTURE OF ANY ARTICLE WITHOUT THE EXPRESS PERMISSION OF THE COPYRIGHT HOLDERS.
 2. WORK TO ENGLISH DIMENSIONS ONLY.
 3. THIS DRAWING IS TO BE READ IN CONJUNCTION WITH ALL RELEVANT ARCHITECT'S, SERVICE ENGINEER'S, DRAWINGS AND SPECIFICATIONS.

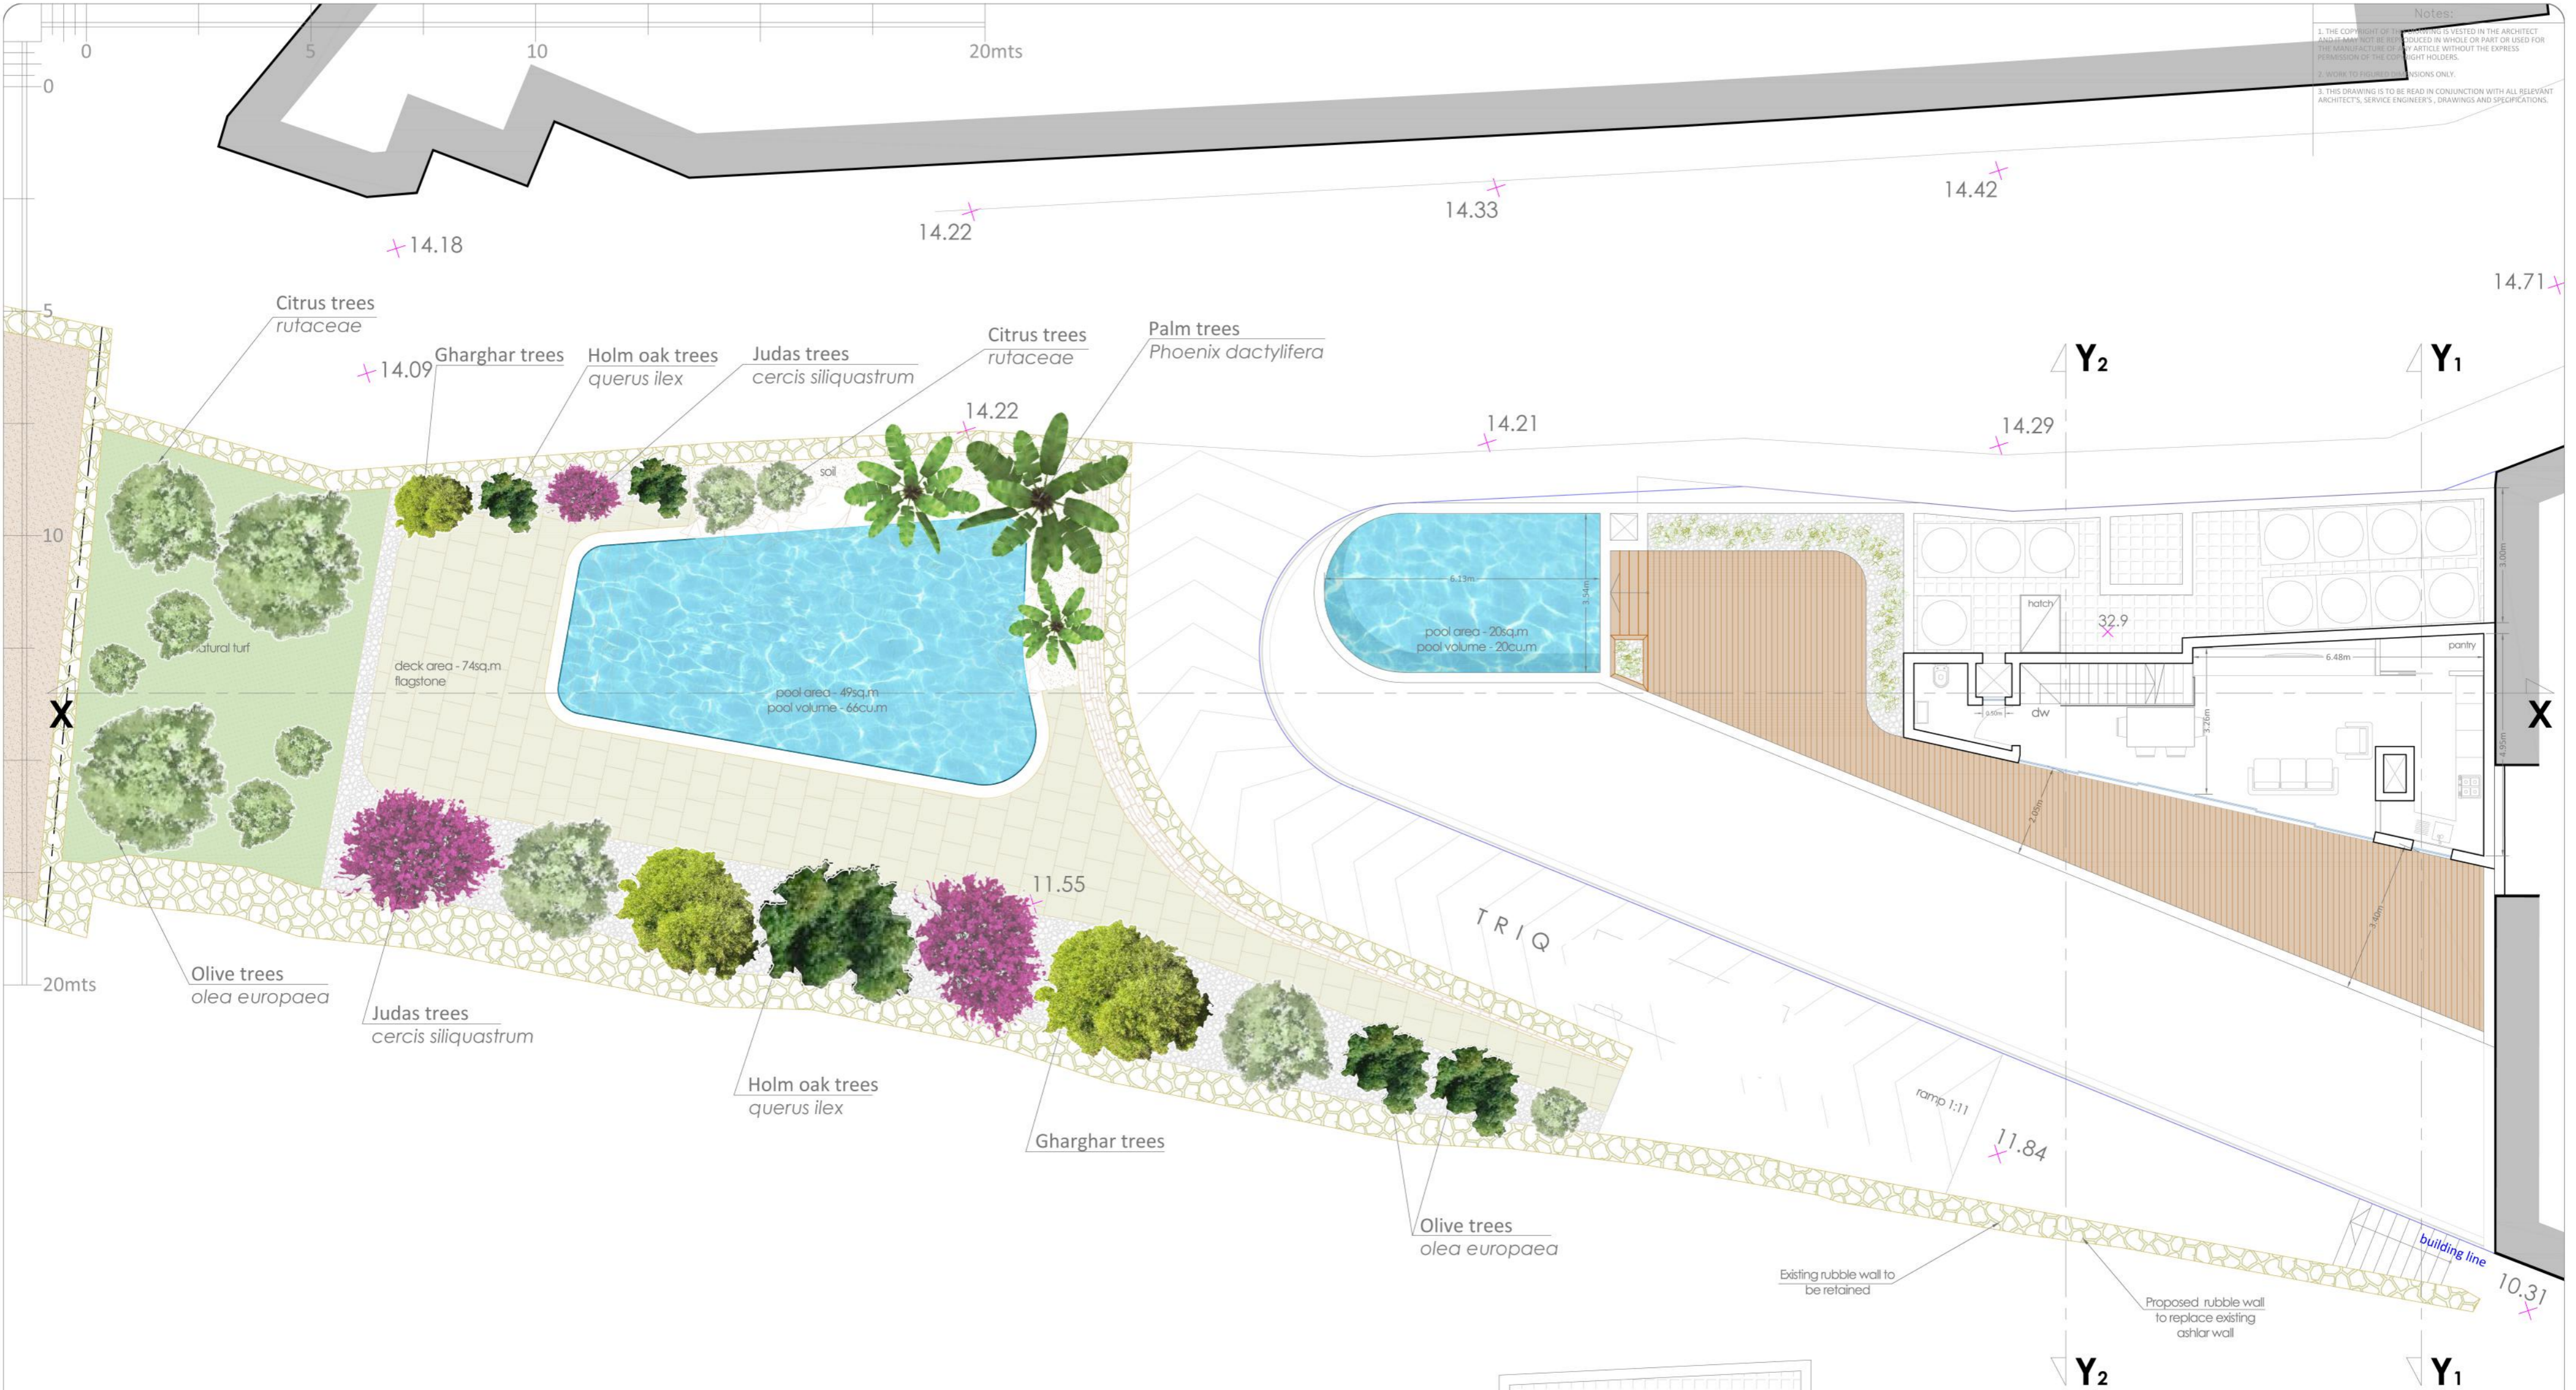

PROPOSED recessed floor level 6

Residence ID	No of Beds	Gross Floor Area	External Area	Total GFA <small>Gross Floor Area</small>	Total E.A. <small>External Area</small>
Duplex Apt 19	2	139.57m ² /1502.31sqft	95.91m ² /1032.36sqft	235.25m ² /2532.20sqft	126.06m ² /1356.89sqft

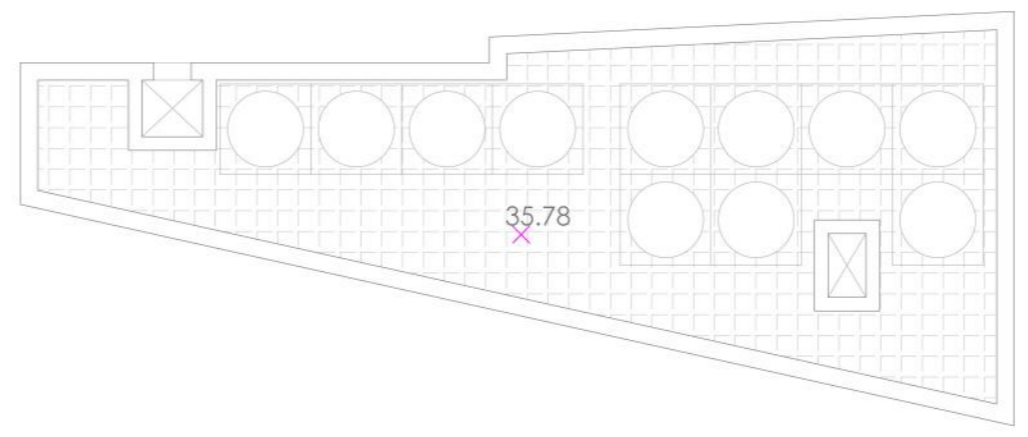

PROPOSED roof level