
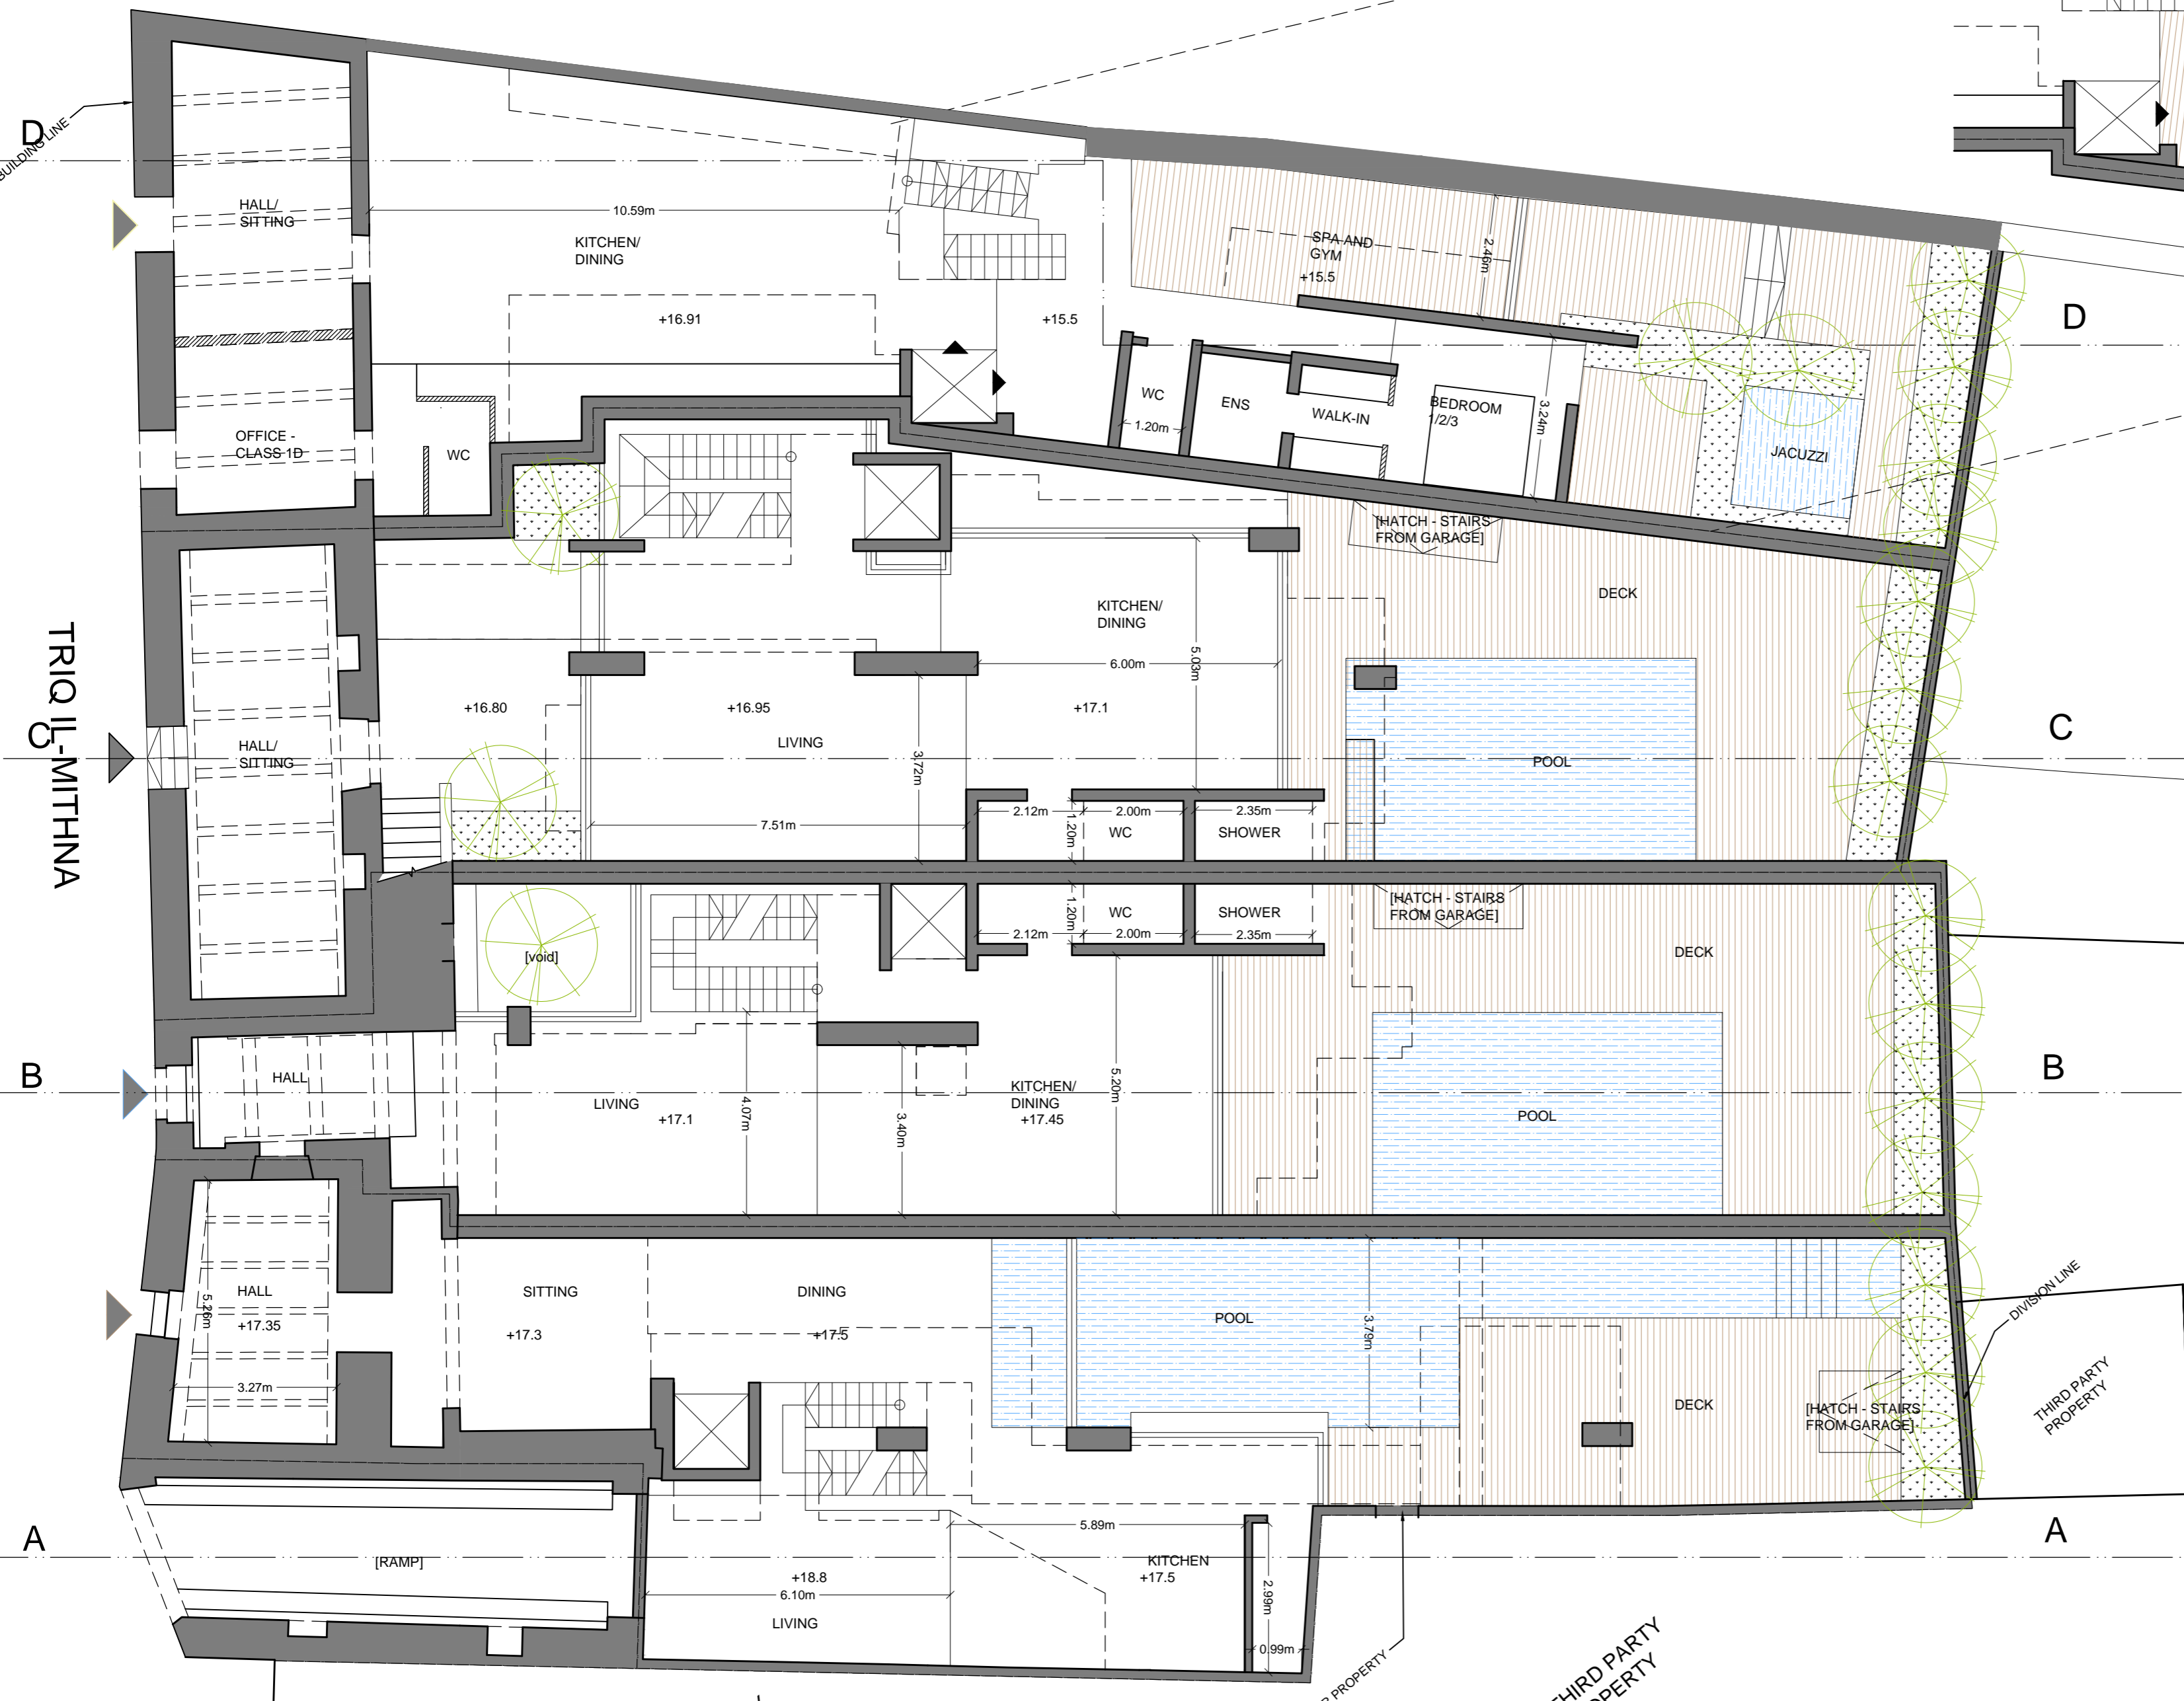


THIRD PARTY PROPERTY

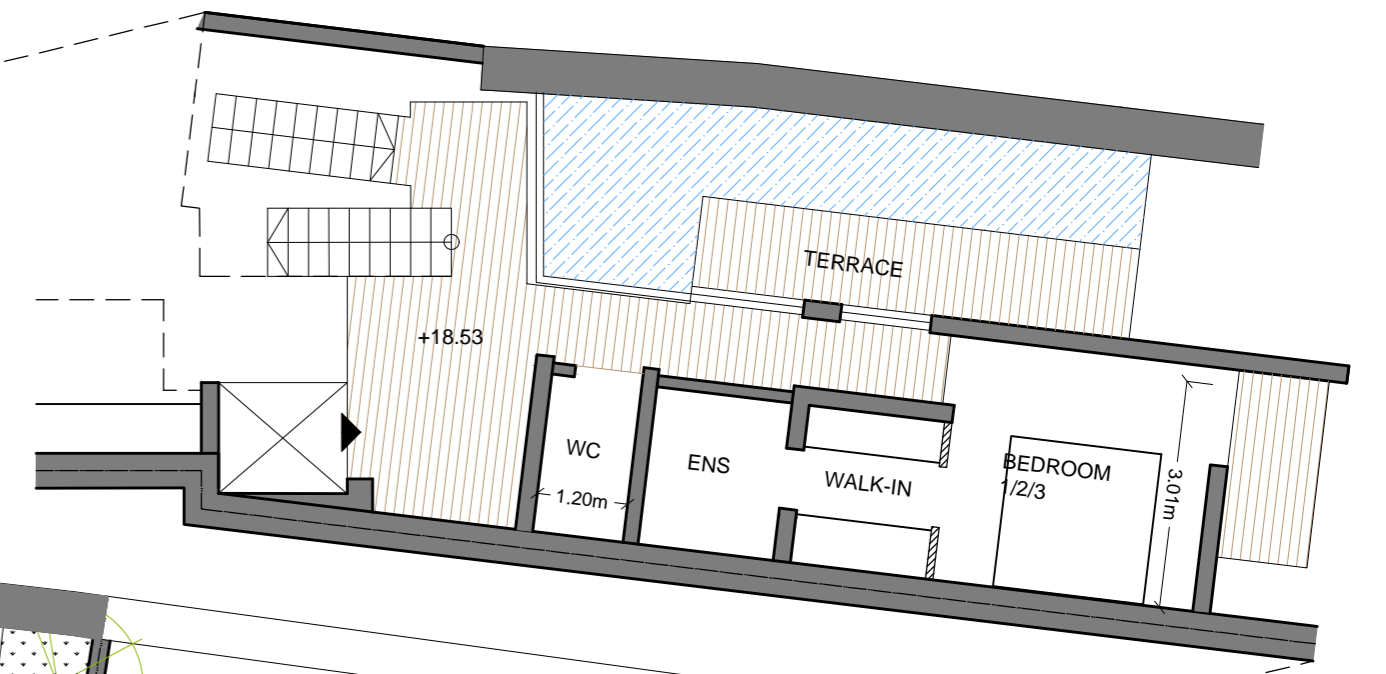

TRIQ IL-MITHNA

THIRD PARTY PROPERTY

UPPER FLOOR



REV	DESCRIPTION	APP.	DATE

DRAWING TITLE:
PROPOSED FIRST FLOOR &
PART UPPER FLOOR

PROJECT NAME:
PROPERTY IN IL-MITHNA

CLIENT:
DV

ARCHITECT:
D ZAHRA

DESIGNED BY:
SC

DRAWN BY:
SC

CHECKED BY:
DZ

PROJECT NO:
11970-24


DRAWING NO:
PA_03

SHEET NO:
03 of 14

SCALE:
1/100

DATE:
16.11.2024

REVISION:
A3

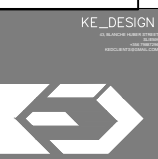




NOTE:
 1m 0.5 0 1 2 3 4 5 6 7 8 9 10m
 Scale 1:100

REV.	DESCRIPTION	APP.	DATE

DRAWING TITLE: PROPOSED GROUND FLOOR

PROJECT NAME: PROPERTY IN IL-MITHNA	CLIENT: DV
ARCHITECT: B ZAHRA	SYNOLOCATION: LIJA
DESIGNER: SC	CHECKED BY: DZ
PROJECT NO: 11970-24	DRAWING NO: PA_06
SCALE: 1/100	DATE: 16.11.2024
	SHEET NO: 06 of 14
	REVISION: A3



D

D

C

C

B

B

A

A

GAMES ROOM

+13.51

GARAGE UNIT 4

+12.45

GAMES ROOM

GARAGE UNIT 3

+12.95

GARAGE UNIT 3

GARAGE/
GAMES ROOM
UNIT 2

+13.40

GARAGE UNIT 2

GARAGE/
GAMES ROOM
UNIT 1

+13.60

GARAGE UNIT-1

+14.10

3.31

6.38

2.47

5.10

7.35m

3.02m

3.88m

3.88m

6.00m



REV.	DESCRIPTION	APP.	DATE	DRAWING TITLE	PROJECT NAME	CLIENT
				PROPOSED GARAGES	PROPERTY IN IL-MITHNA	DV
					SITE LOCATION	ELJA
					DESIGNED BY	DZ
					DRAWN BY	SC
					PROJECT NO.	11970-24
					DRAWING NO.	PA 01
					SHEET NO.	01 of 07
					SCALE	1/100
					DATE	16.11.2024
					REVISION	*
					PAPER	A3

