




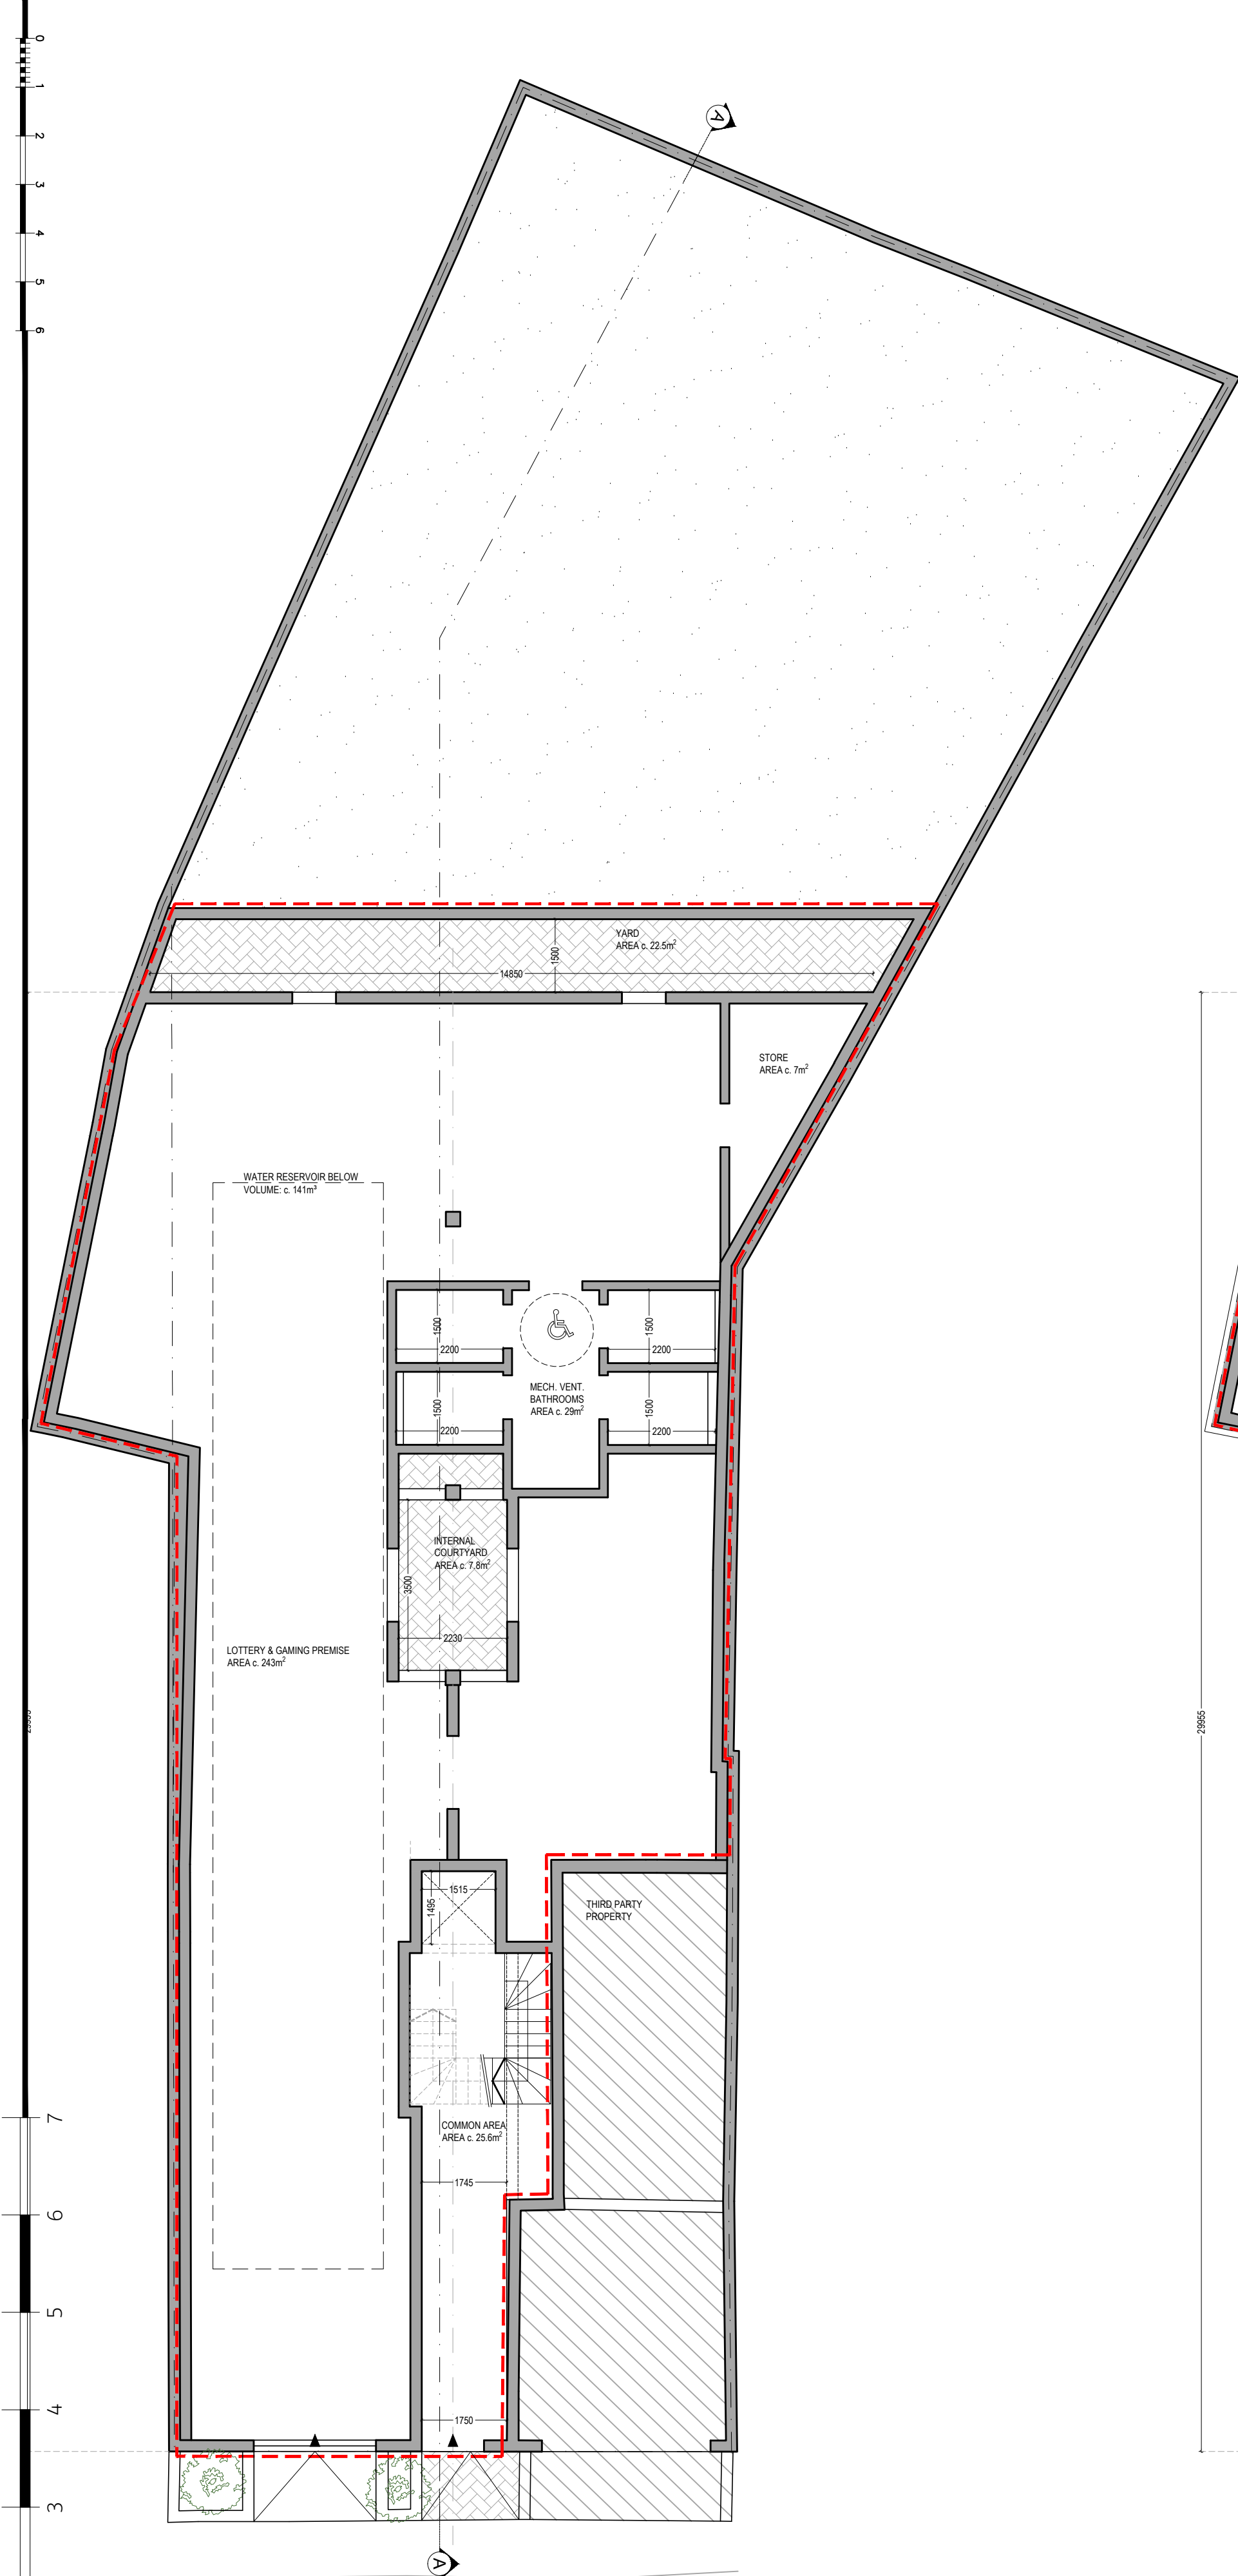

PROPOSED GROUND FLOOR
Scale 1:100

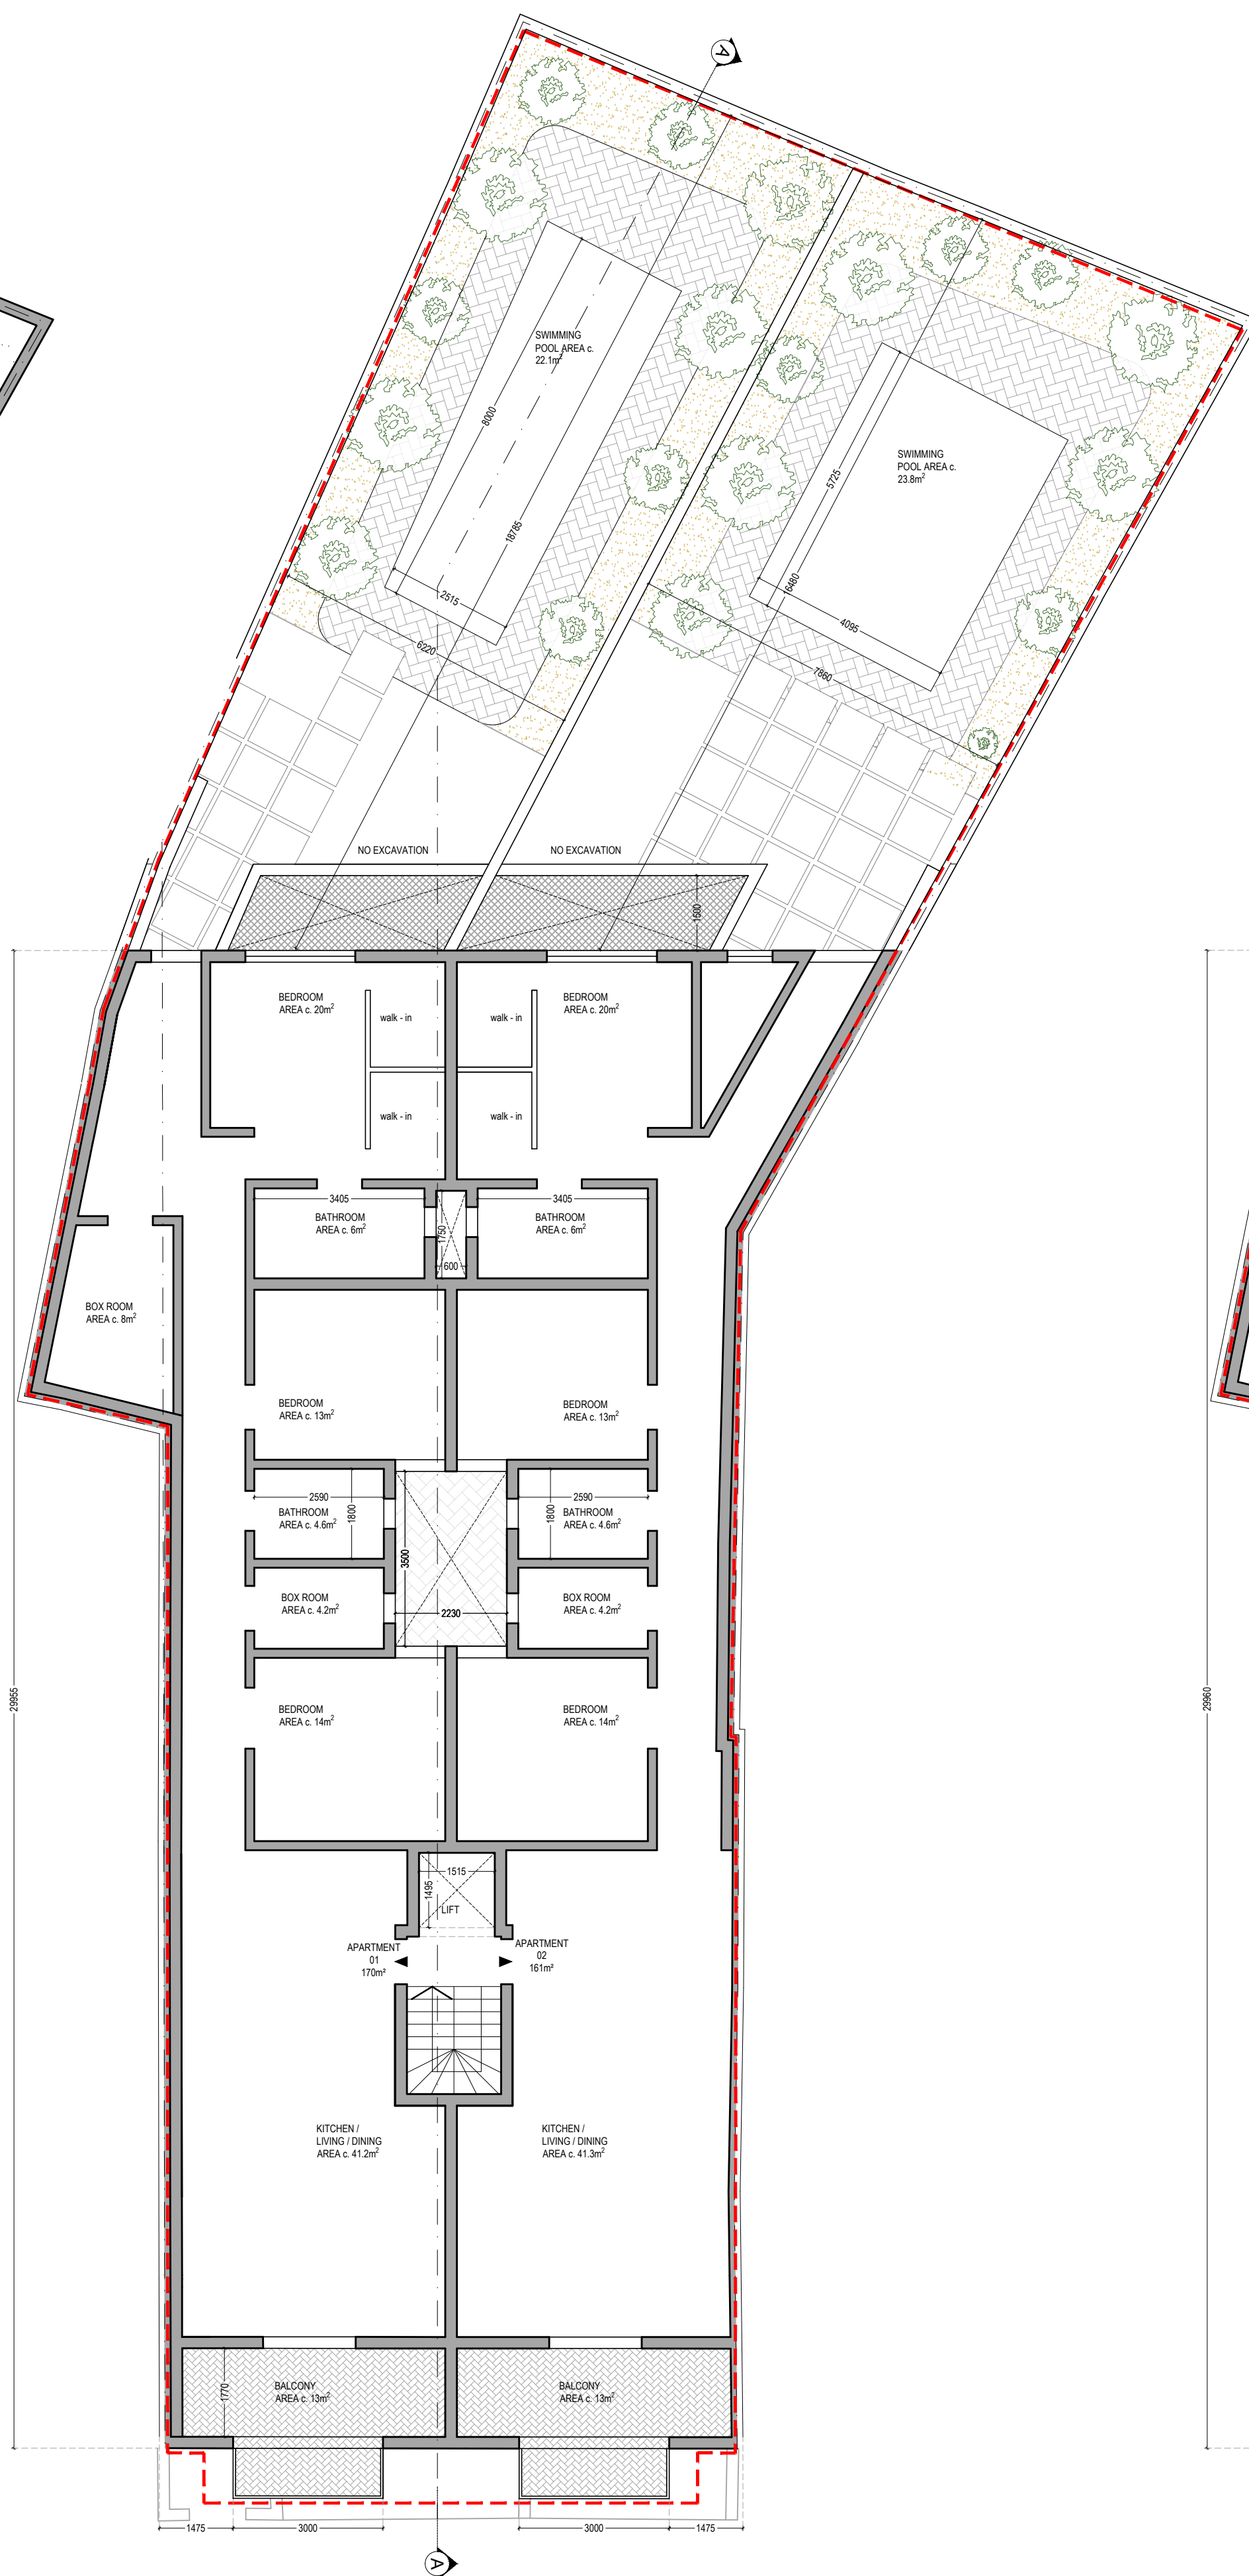

PROPOSED FIRST FLOOR
Scale 1:100

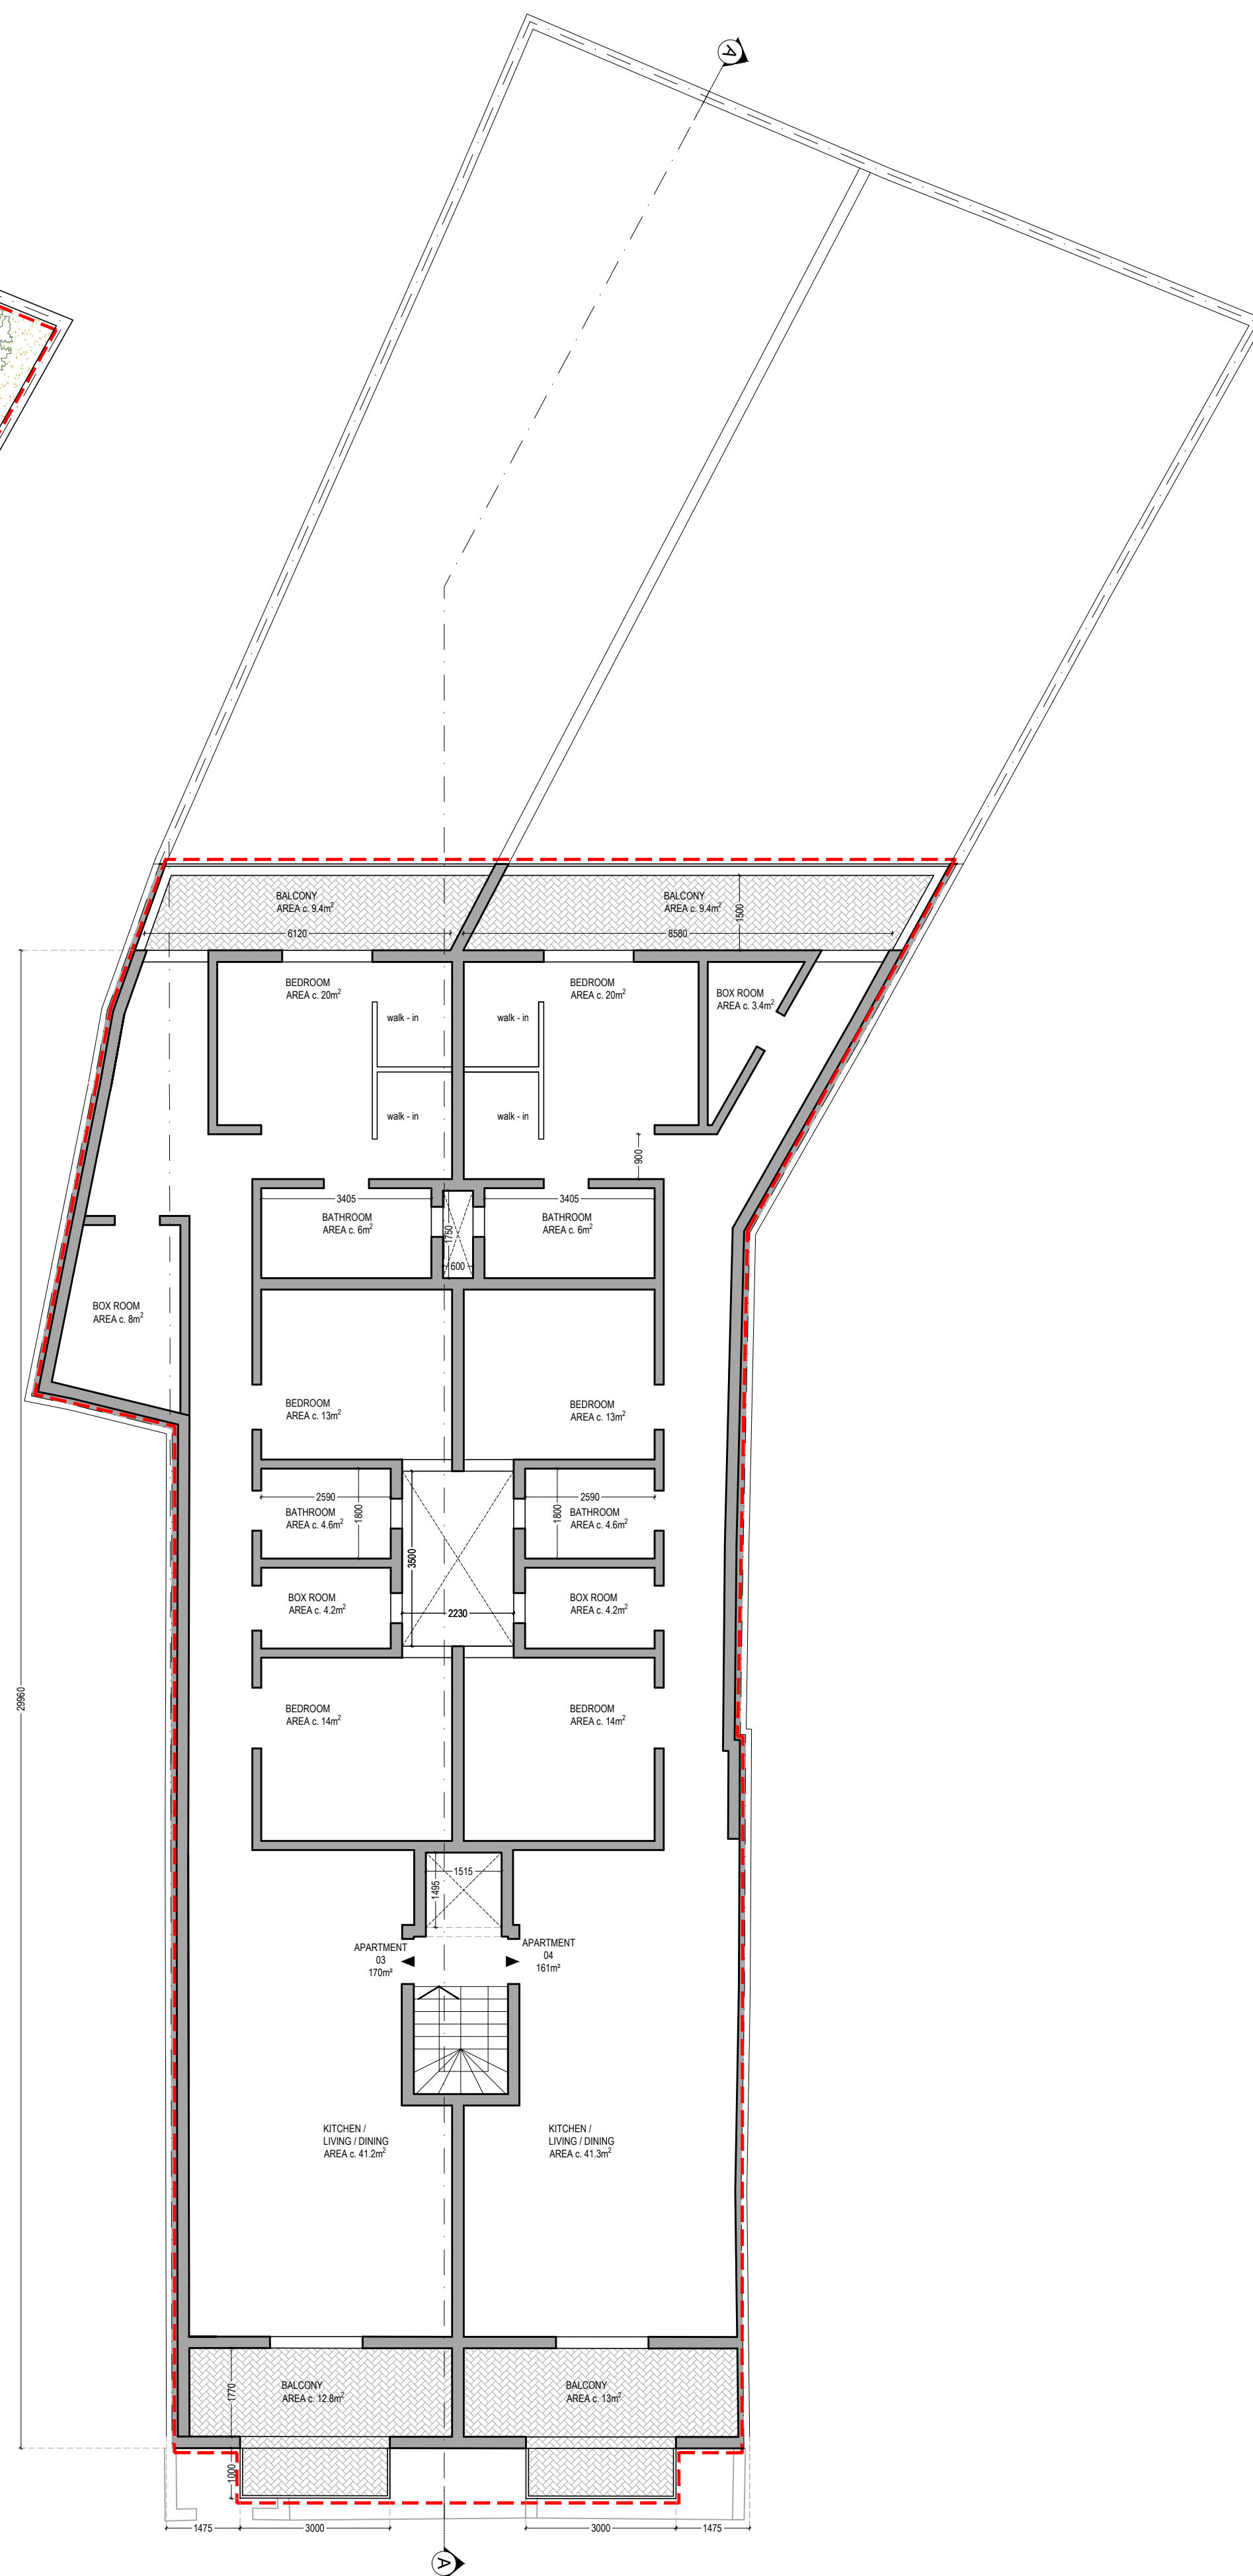

PROPOSED SECOND FLOOR
Scale 1:100