

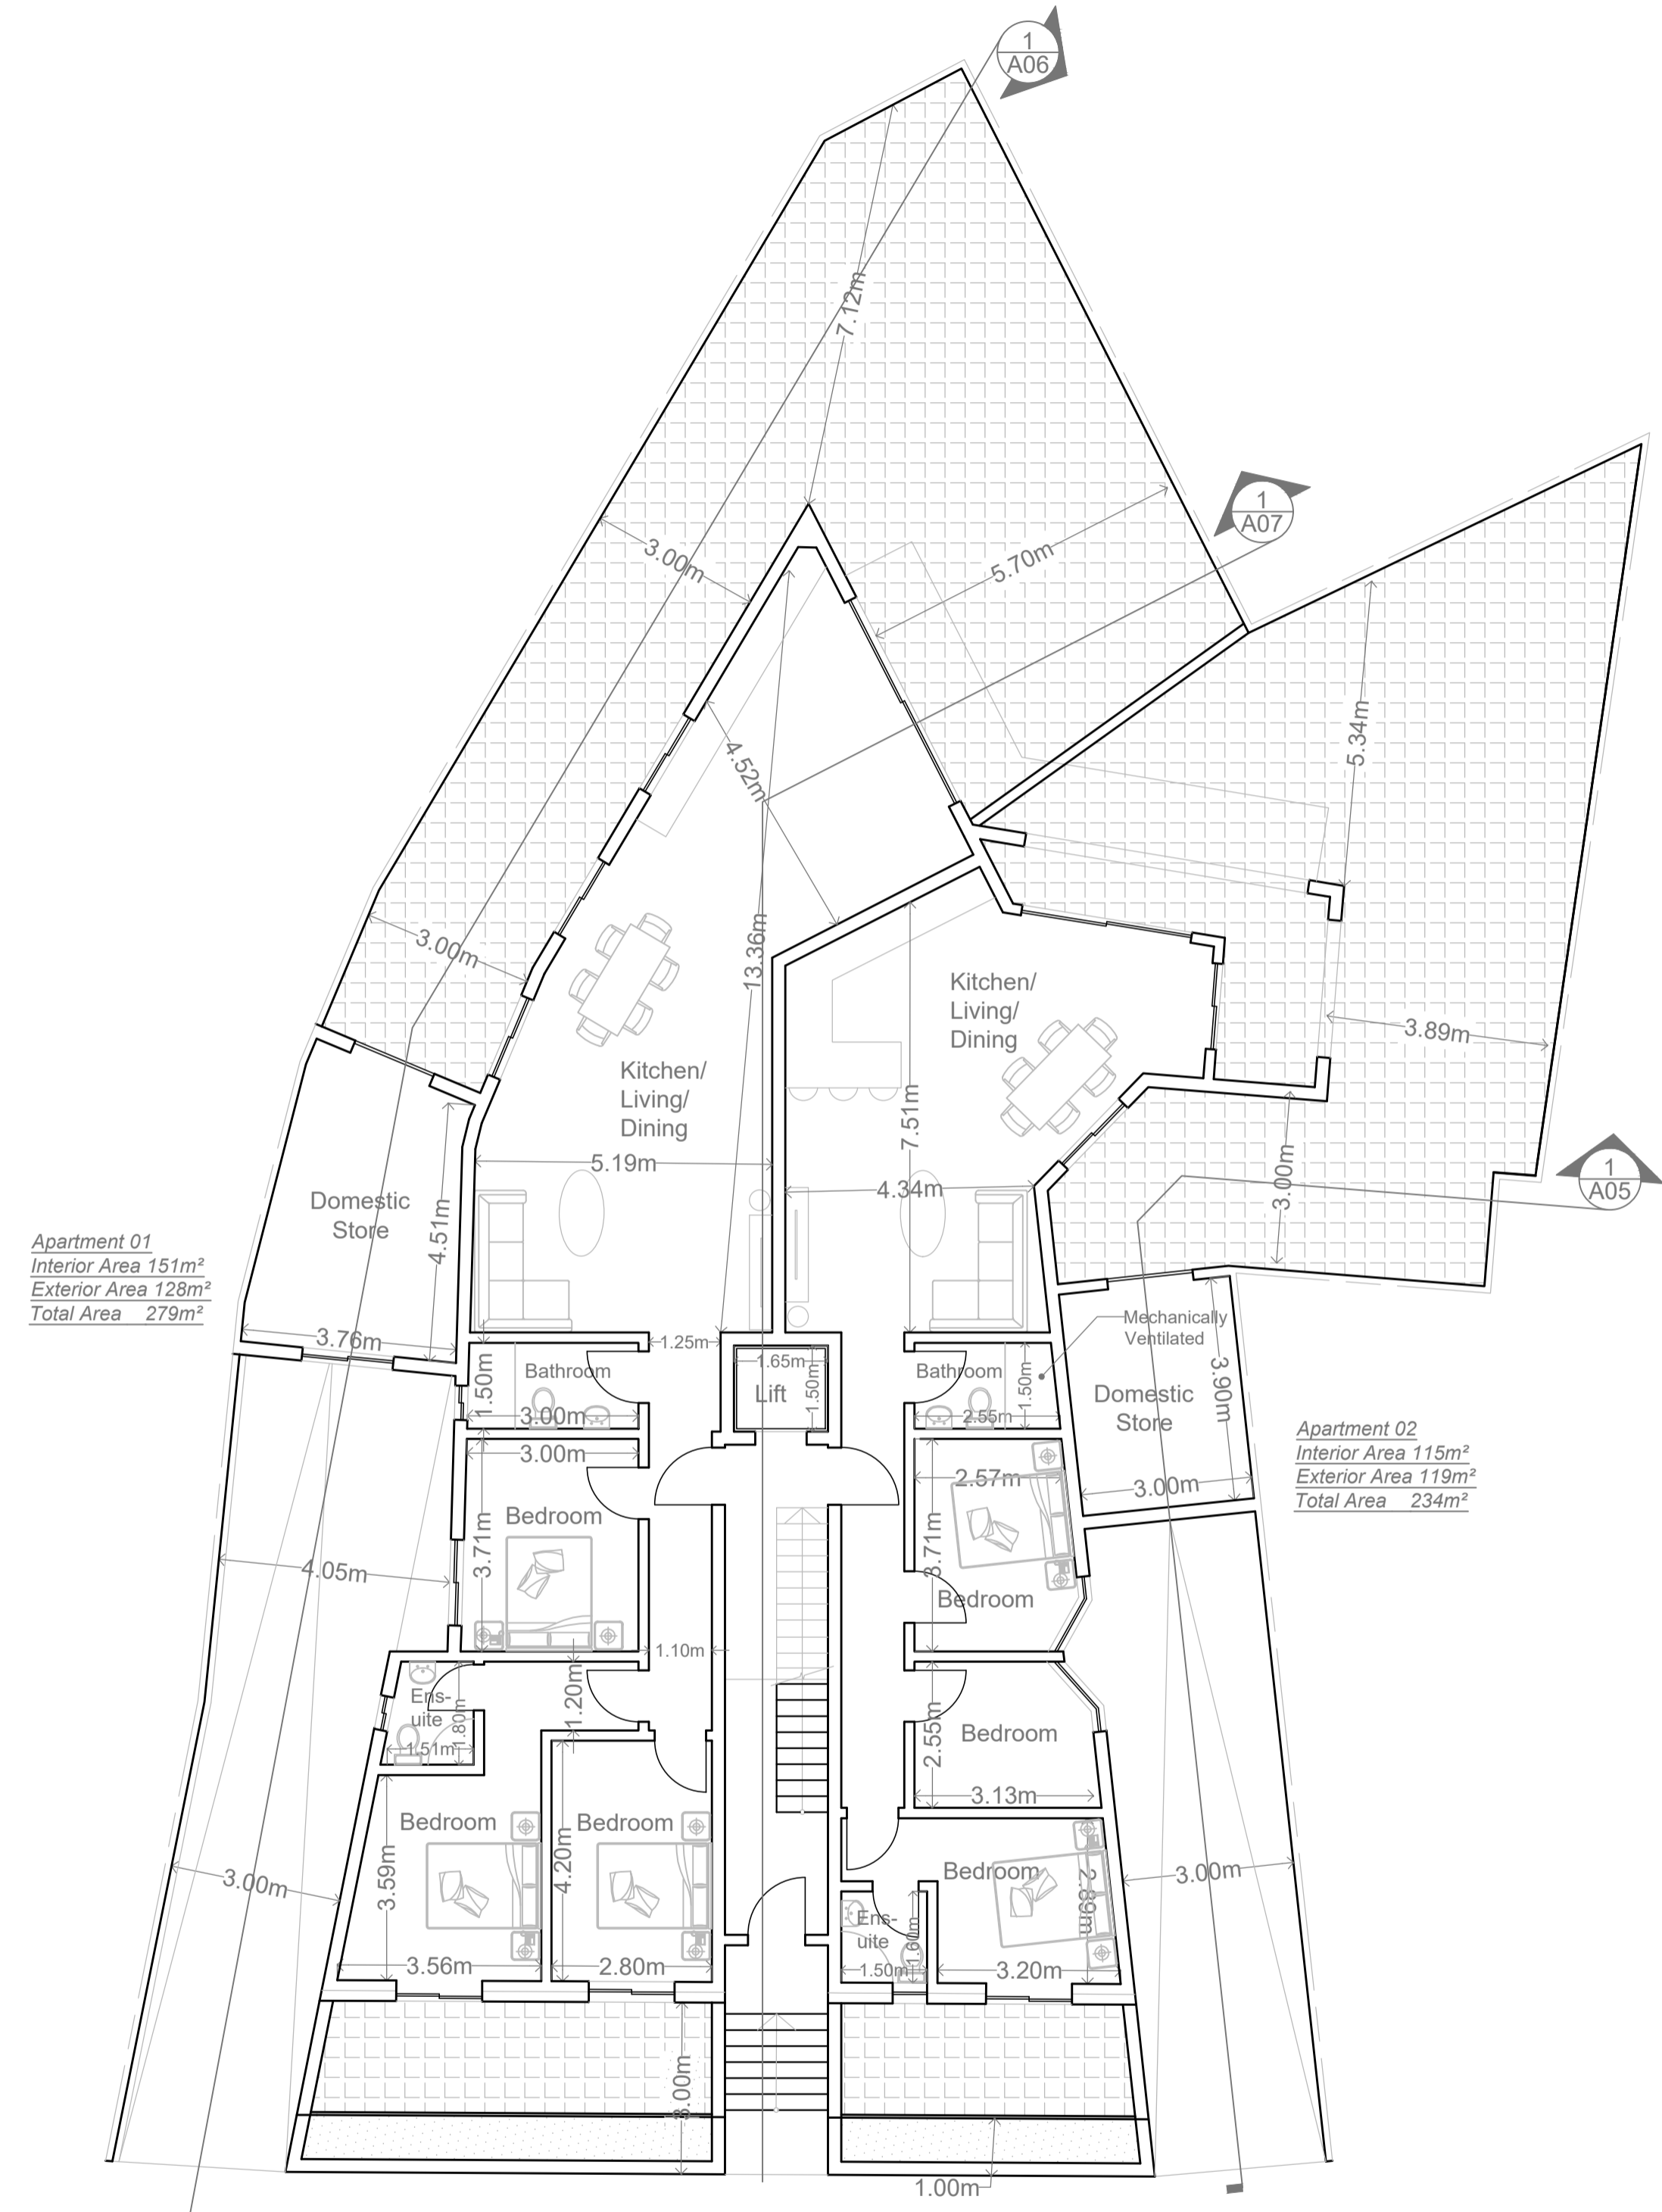


- Legend
- TO DEMOLISH
 - TO CONSTRUCT
 - TO SANCTION
 - APPROVED NOT BUILT

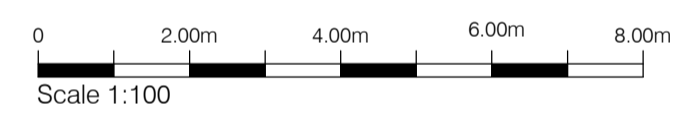

01 Proposed Ground Floor
A02
Scale 1:100 on A1

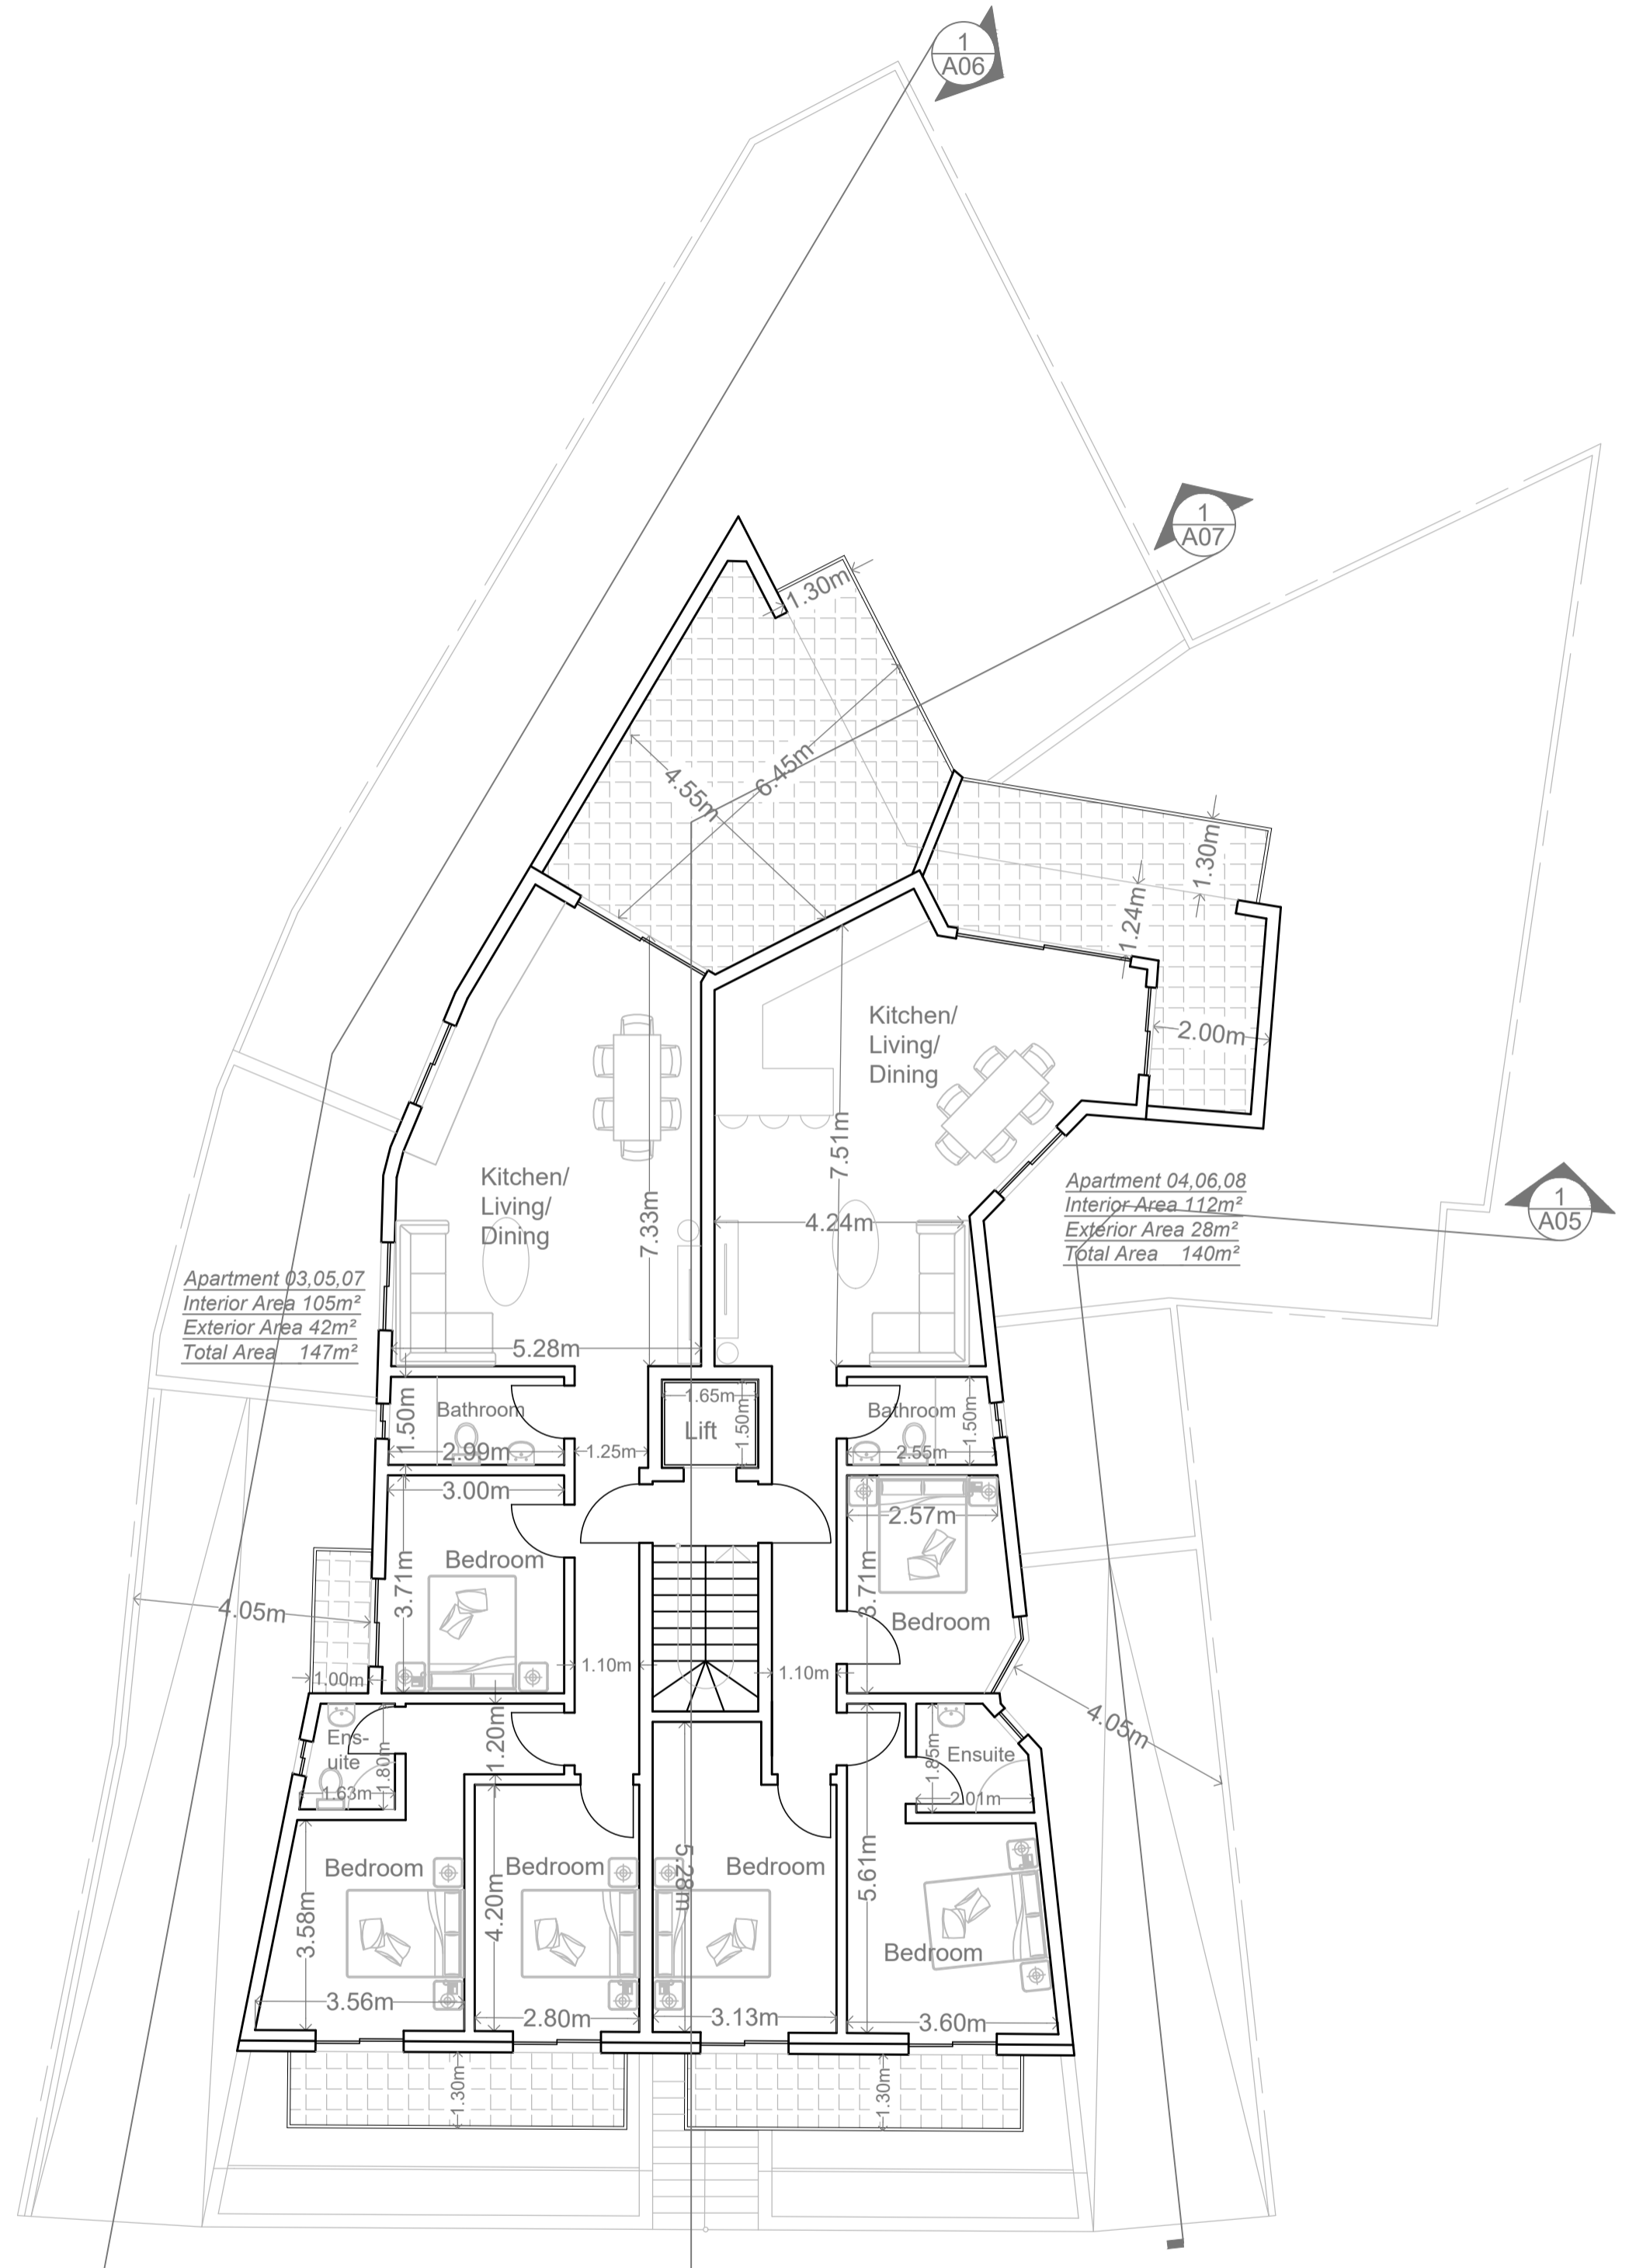

02 Proposed 1st, 2nd & 3rd Floor
A02
Scale 1:100 on A1