






Undeveloped Land


SITE UNDEVELOPED LAND

Undeveloped Land


Plot Developed through PA/01978/12 & PA/00738/14

 PERIT MALCOLM CACHIA MRCD Building, Level 2, Triq Kameronu Camilleri, Qormi, QRM 4631 m: (00356) 99021401 e: peritmalcolmcachia@gmail.com VAT Reg No: MT 20714619			
DATE 07.09.2023	SCALE 1:100 on A2	 TO DEMOLISH	 APPROVED NOT BUILT
JOB NO. 2023.43	DRAWING NO. 001	 TO CONSTRUCT	 TO SANCTION AS BUILT
PROJECT NEW RESIDENTIAL DEVELOPMENT			
DRAWING NAME EXISTING BLOCK PLAN - UNDEVELOPED SITE			

0 1 2 3 4 5 6 7 8 9 10m

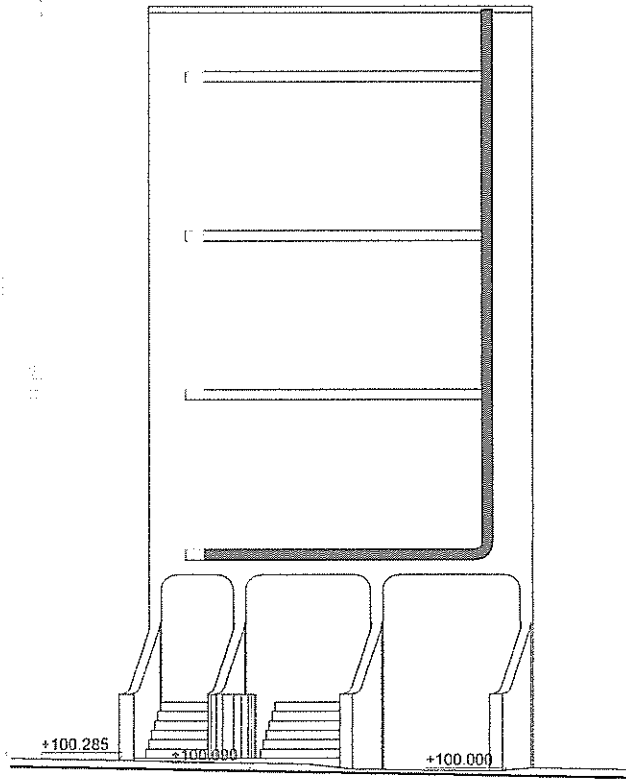

ELEVATION 'A'
TRIQ IT-TANK

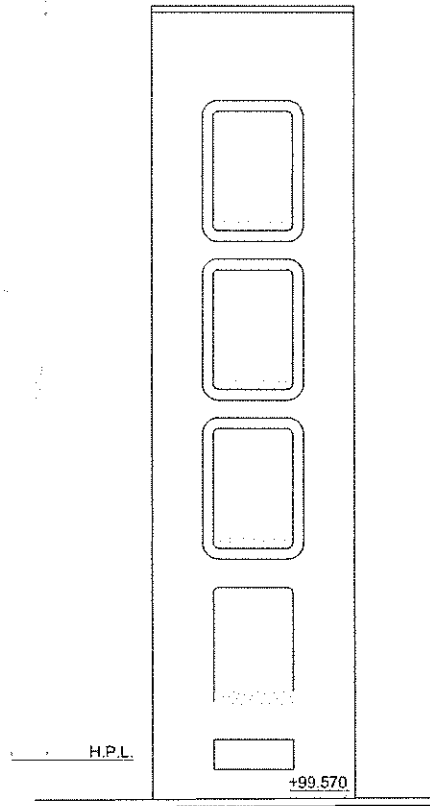

ELEVATION 'B'
TRIQ SAN GORG PRECA

4
3
2
1






11
10
9
8
7
6
5
4
3
2
1






 PERIT MALCOLM CACHIA HRCD Building, Level 2, Triq Kamenju Camiller, Centru, GRM 4631 m: (00356) 99021401 e: peritmalcolmcachia@gmail.com VAT Reg No.: MT 2571-5616			
DATE 09.09.2023	SCALE 1:50 on A1	 TO DEMOLISH	 APPROVED NOT BUILT
JOB NO. 2023.43	DRAWING NO. 009	 TO CONSTRUCT	 TO SANCTION AS BUILT
PROJECT NEW RESIDENTIAL DEVELOPMENT			
DRAWING NAME PROPOSED ELEVATIONS A & B			

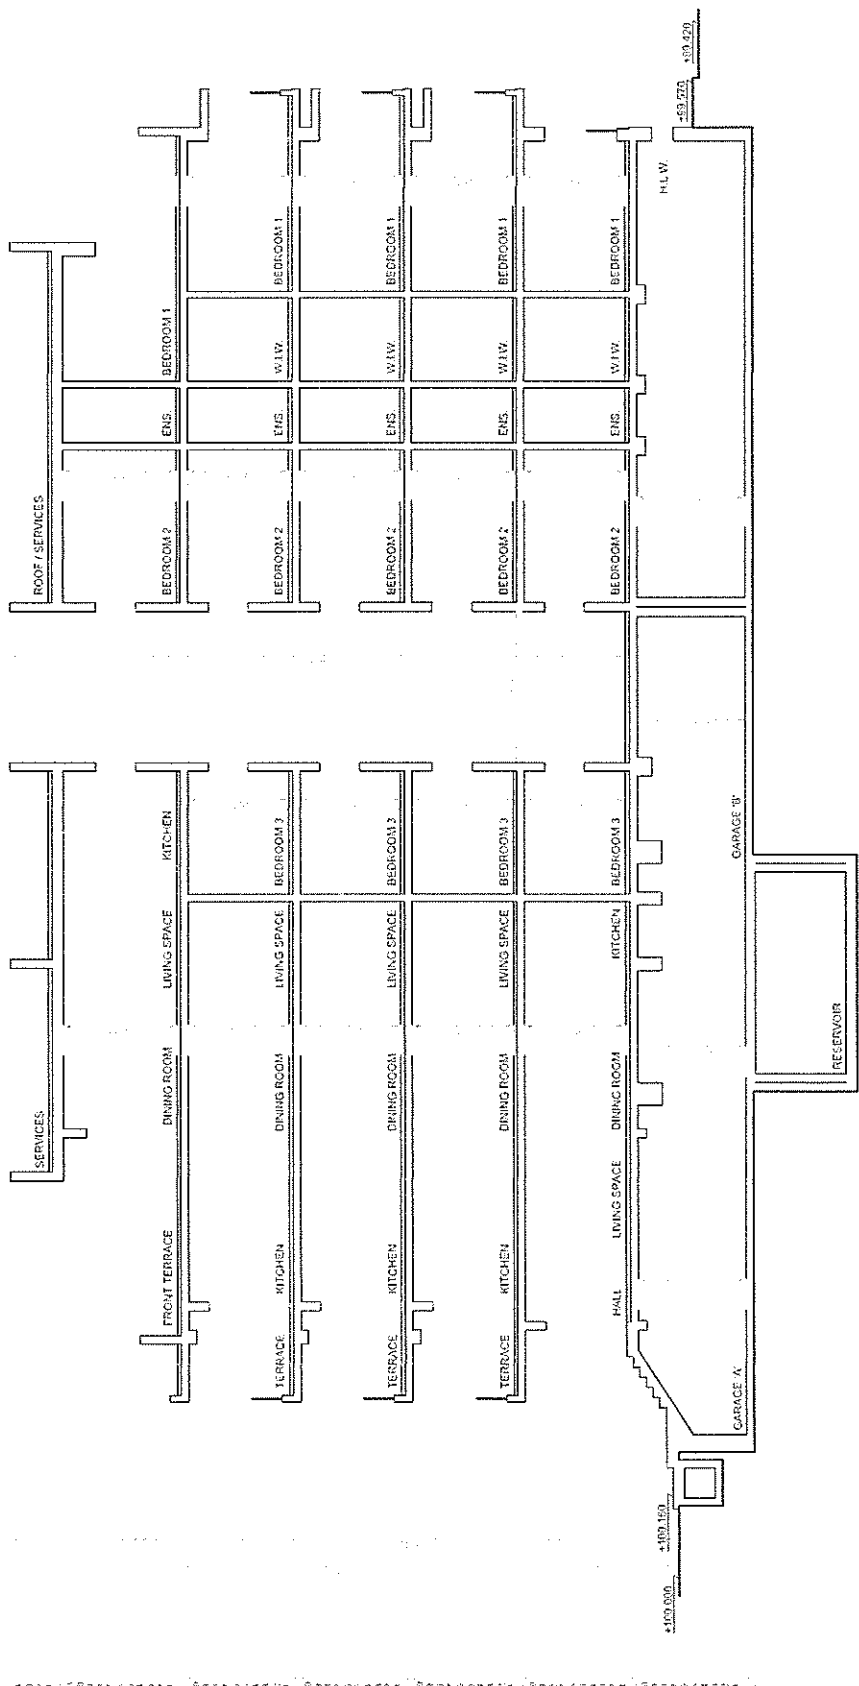


PERIT MALCOLM CACHIA



DRAWING NAME
 PROPOSED SECTION A-A



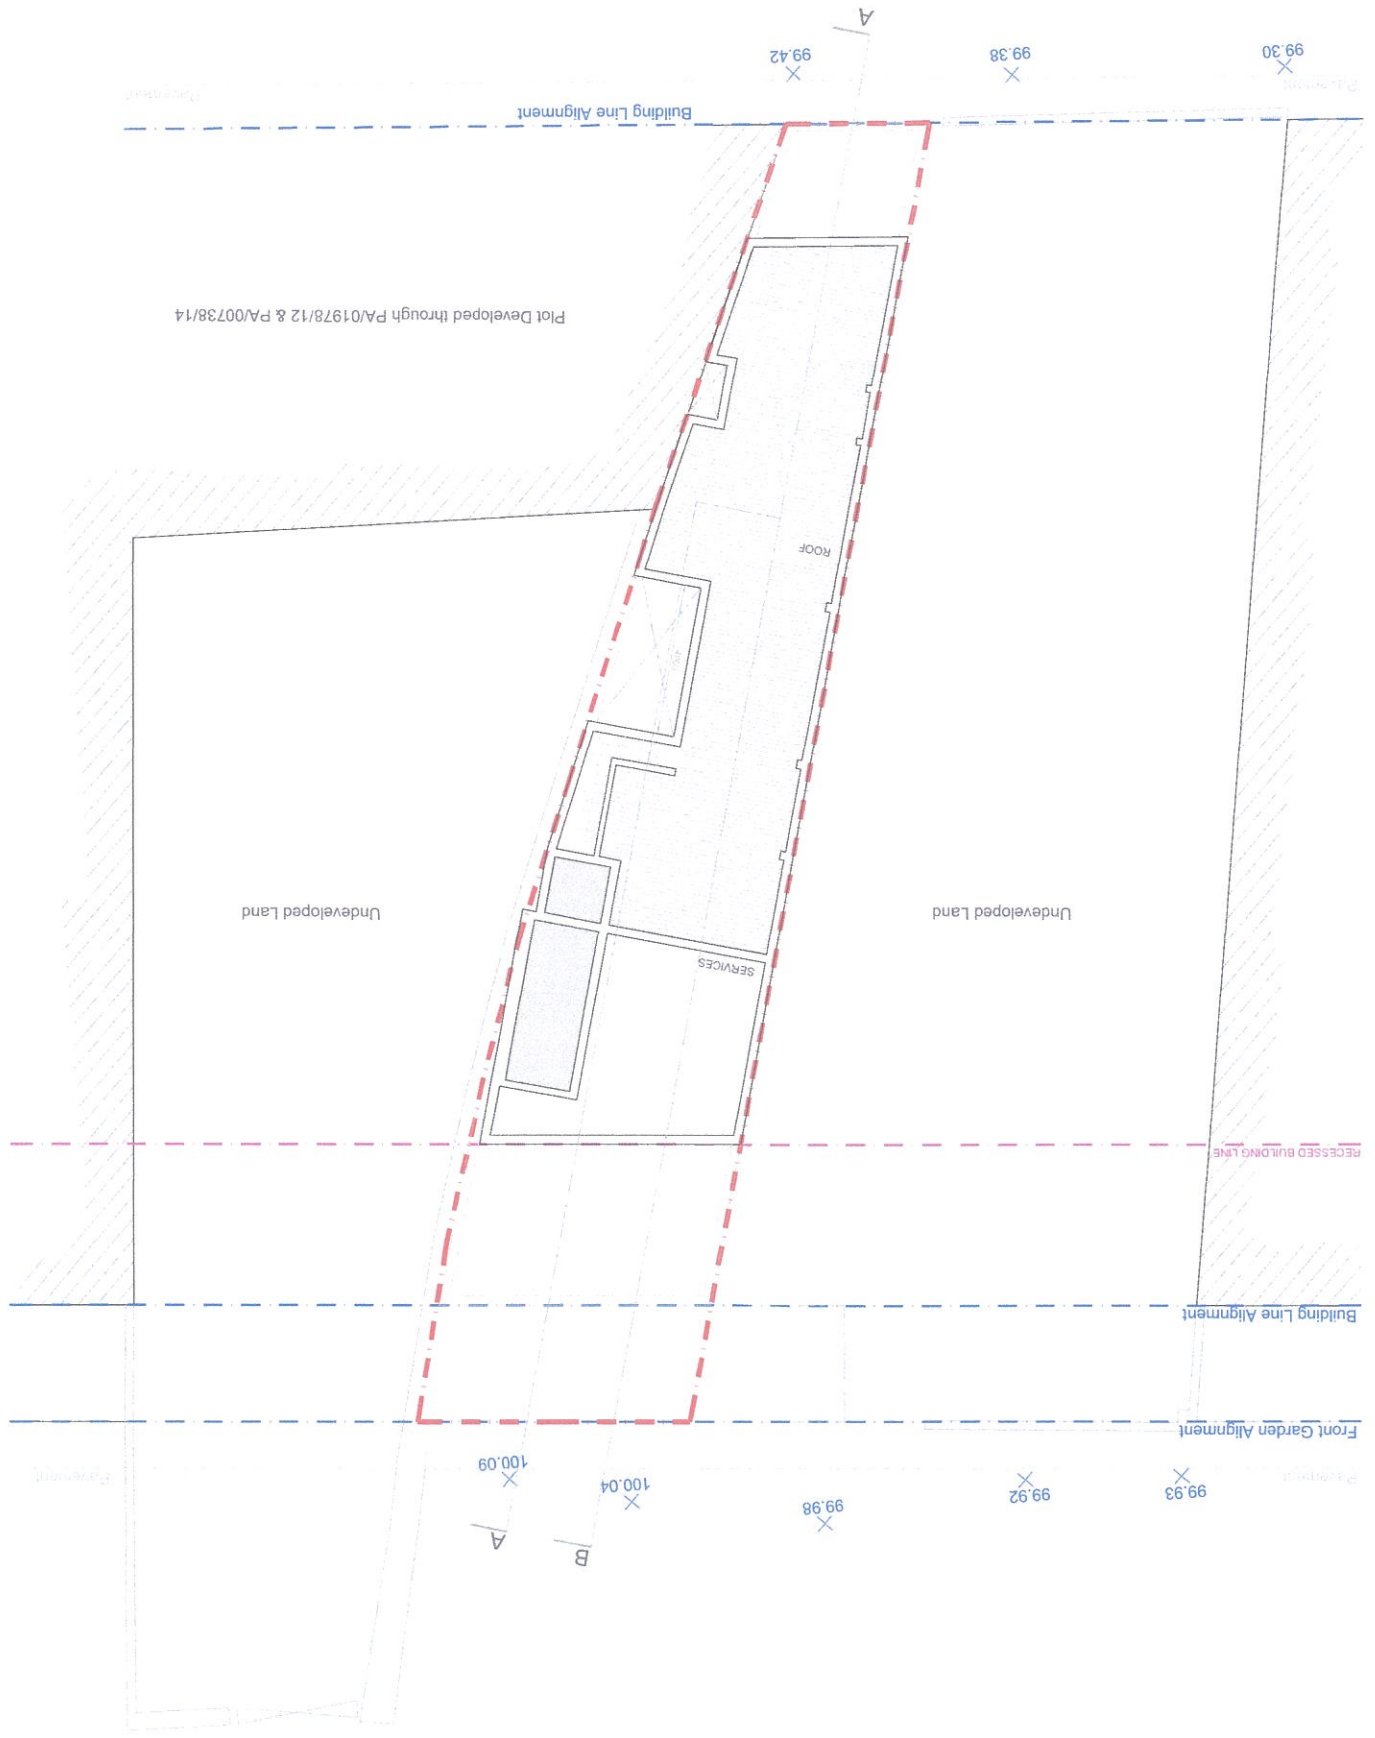


PERIT MALCOLM CACHIA M/C/D Building Level 2, Frey Kermannu Center, Gannu, OBN 4531 P.O. Box 1451 Gannu, OBN 4531 VAT Reg No: MT 25715919		DATE 07.09.2023	SCALE 1:100 on A2	<input type="checkbox"/> TO DEMOLISH <input type="checkbox"/> APPROVED NOT BUILT
JOB NO. 2023.43	DRAWING NO. 009	PROJECT NEW RESIDENTIAL DEVELOPMENT		
DRAWING NAME PROPOSED LEVEL 5 - ROOF LEVEL				

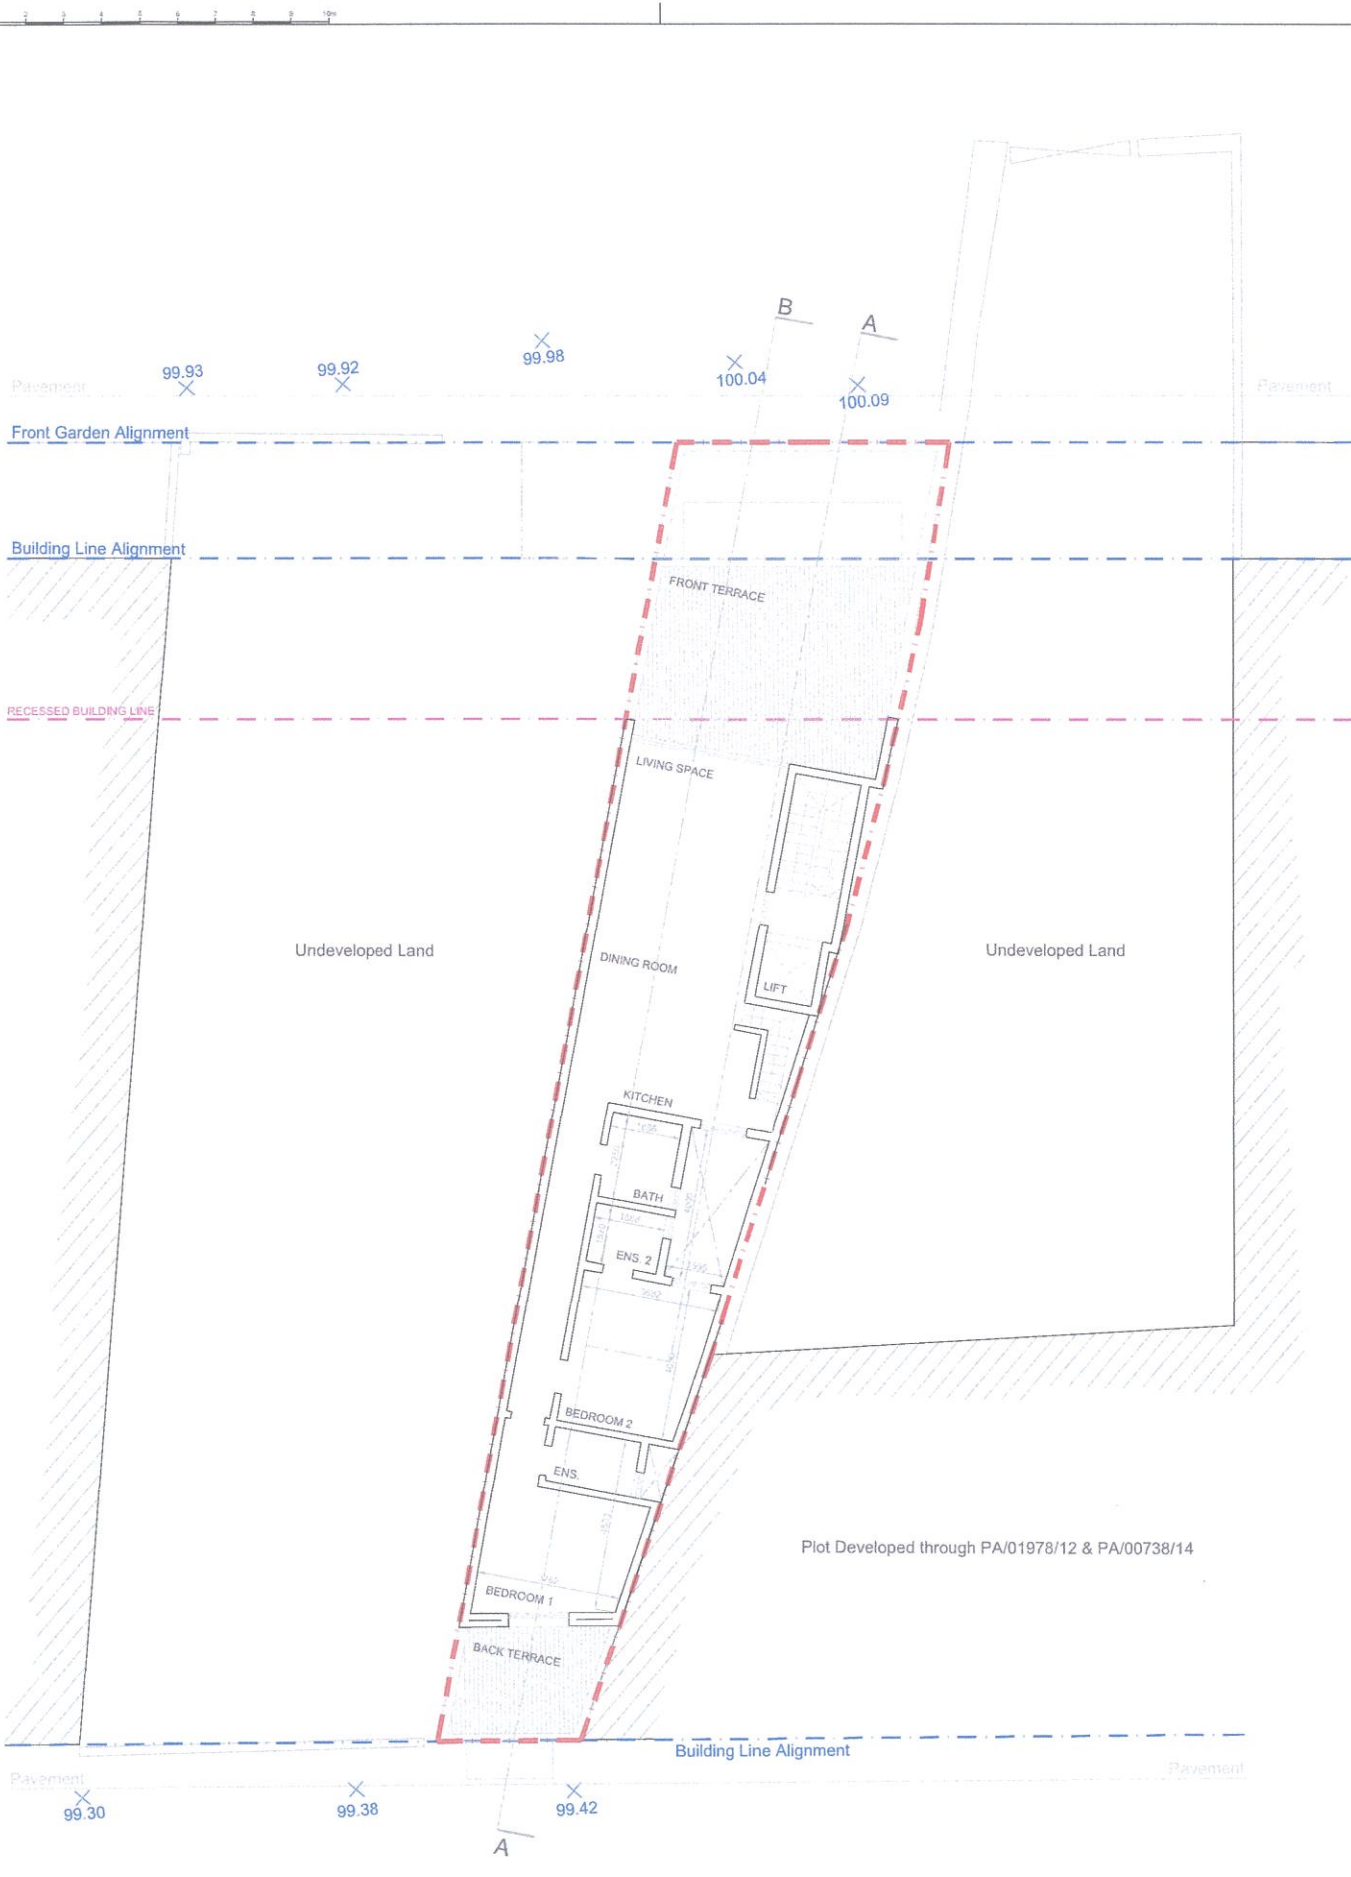PROPOSED SITE	LEVEL 0 GFA: 151,70sqm	LEVEL 1 GFA: 160,00sqm	LEVEL 2 GFA: 160,00sqm	LEVEL 3 GFA: 160,00sqm	LEVEL 4 GFA: 111,47sqm
---------------	---------------------------	---------------------------	---------------------------	---------------------------	---------------------------





Plot Developed through PA/01978/12 & PA/00738/14

 PERIT MALCOLM CACHIA <small>MRCD Building, Level 2, Triq Kamenju Camilleri, Qormi, GRM 4631 m: 99255 99021401 e: perimalco@cachia.com VAT Reg No: MT 2571-3619</small>			
DATE 07.09.2023	SCALE 1:100 on A2	 TO DEMOLISH	 APPROVED NOT BUILT
JOB NO. 2023.43	DRAWING NO. 005	 TO CONSTRUCT	 TO SANCTION AS BUILT
PROJECT NEW RESIDENTIAL DEVELOPMENT			
DRAWING NAME PROPOSED LEVEL 4 - RECESSED FLOOR LAYOUT			

PROPOSED SITE GROSS FLOOR AREA	LEVEL 0 GFA: 151.70sqm	LEVEL 1 GFA: 160.00sqm	LEVEL 2 GFA: 160.00sqm	LEVEL 3 GFA: 160.00sqm	LEVEL 4 GFA: 111.47sqm
-----------------------------------	---------------------------	---------------------------	---------------------------	---------------------------	---------------------------





Plot Developed through PA/01978/12 & PA/00738/14

PERIT MALCOLM CACHIA
 MRCD Building, Level 2, Triq Kamrenu Camillet, Qormi, QRM 4631
 m: 9922499821401
 e: peritmalcolmcachia@gmail.com
 VAT Reg No: MT 25715619

DATE 07.09.2023	SCALE 1:100 on A2	TO DEMOLISH	APPROVED NOT BUILT
JOB NO. 2023.43	DRAWING NO. 004	TO CONSTRUCT	TO SANCTION AS BUILT






PROJECT
NEW RESIDENTIAL DEVELOPMENT

DRAWING NAME
PROPOSED LEVELS 1, 2 & 3 LAYOUTS

PROPOSED SITE GROSS FLOOR AREA	LEVEL 0 GFA: 151.70sqm	LEVEL 1 GFA: 160.00sqm	LEVEL 2 GFA: 160.00sqm	LEVEL 3 GFA: 160.00sqm	LEVEL 4 GFA: 111.47sqm
-----------------------------------	---------------------------	---------------------------	---------------------------	---------------------------	---------------------------



Plot Developed through PA/01978/12 & PA/00738/14

 PERIT MALCOLM CACHIA MRCD Building, Level 2, Triq Kamenu Camilleri, Qormi, ORM 4631 m: 992354 99234431 e: peritmalcolmcahia@gmail.com VAT Reg No: MT 2571-2619			
DATE 07.09.2023	SCALE 1:100 on A2	 TO DEMOLISH	 APPROVED NOT BUILT
JOB NO. 2023.43	DRAWING NO. 003	 TO CONSTRUCT	 TO SANCTION AS BUILT
PROJECT NEW RESIDENTIAL DEVELOPMENT			
DRAWING NAME PROPOSED LEVEL 0 LAYOUT			

- PROPOSED SITE
GROSS FLOOR AREA
- LEVEL 0
GFA: 151.70sqm
- LEVEL 1
GFA: 180.00sqm
- LEVEL 2
GFA: 160.00sqm
- LEVEL 3
GFA: 160.00sqm
- LEVEL 4
GFA: 111.47sqm

